



DO NOT SCALE. WORK TO FIGURED DIMENSIONS ONLY.
 ALL EXISTING DIMENSIONS TO BE CHECKED ON SITE.
 DRAWN ON AUTOCAD R2004 AT DEADY GAHAN ARCHITECTS LTD
 LAYERS ON THIS DRAWING COMPLY WITH BS 1192: PART 5

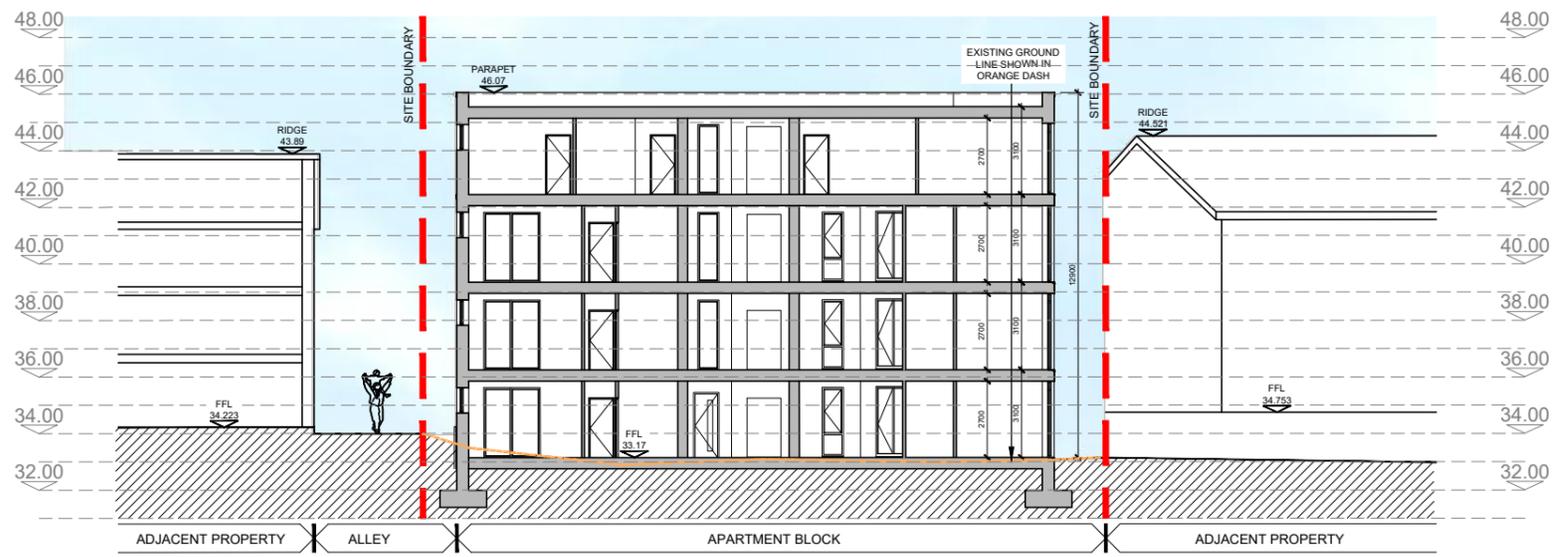


SITE SECTION A-A/GENERAL ELEVATION SCALE 1:250 @ A3



SITE SECTION B-B SCALE 1:250 @ A3

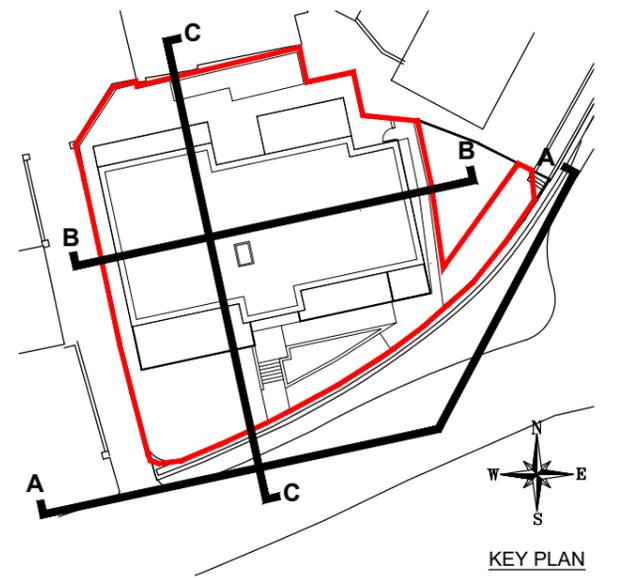

KEY PLAN

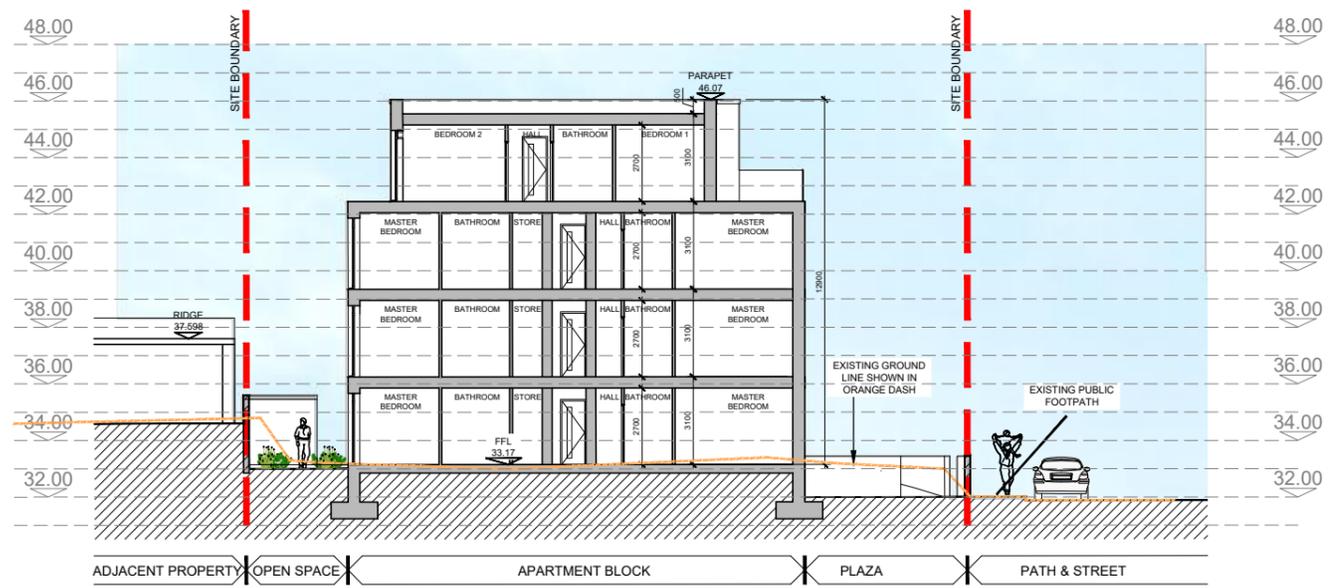

SITE SECTION C-C SCALE 1:250 @ A3

date	rev	name	chk	note
18.12.25	P1	SM	EJG	ISSUE FOR PLANNING



Project
 PROPOSED RESIDENTIAL DEVELOPMENT
 AT 49/50 OLD MARKET PLACE
 CORK

Drawing title
 SITE SECTIONS A-A, B-B & C-C

Scale 1:250 @ A3	Drawn JA	Checked EJG	Date 14.11.24
Project No. 23120	Dwg. No. 23120/P/004	Revision P1	

Information / Comments	Tender
Planning	Construction