


SITE LOCATION MAP

SCALE 1:1000

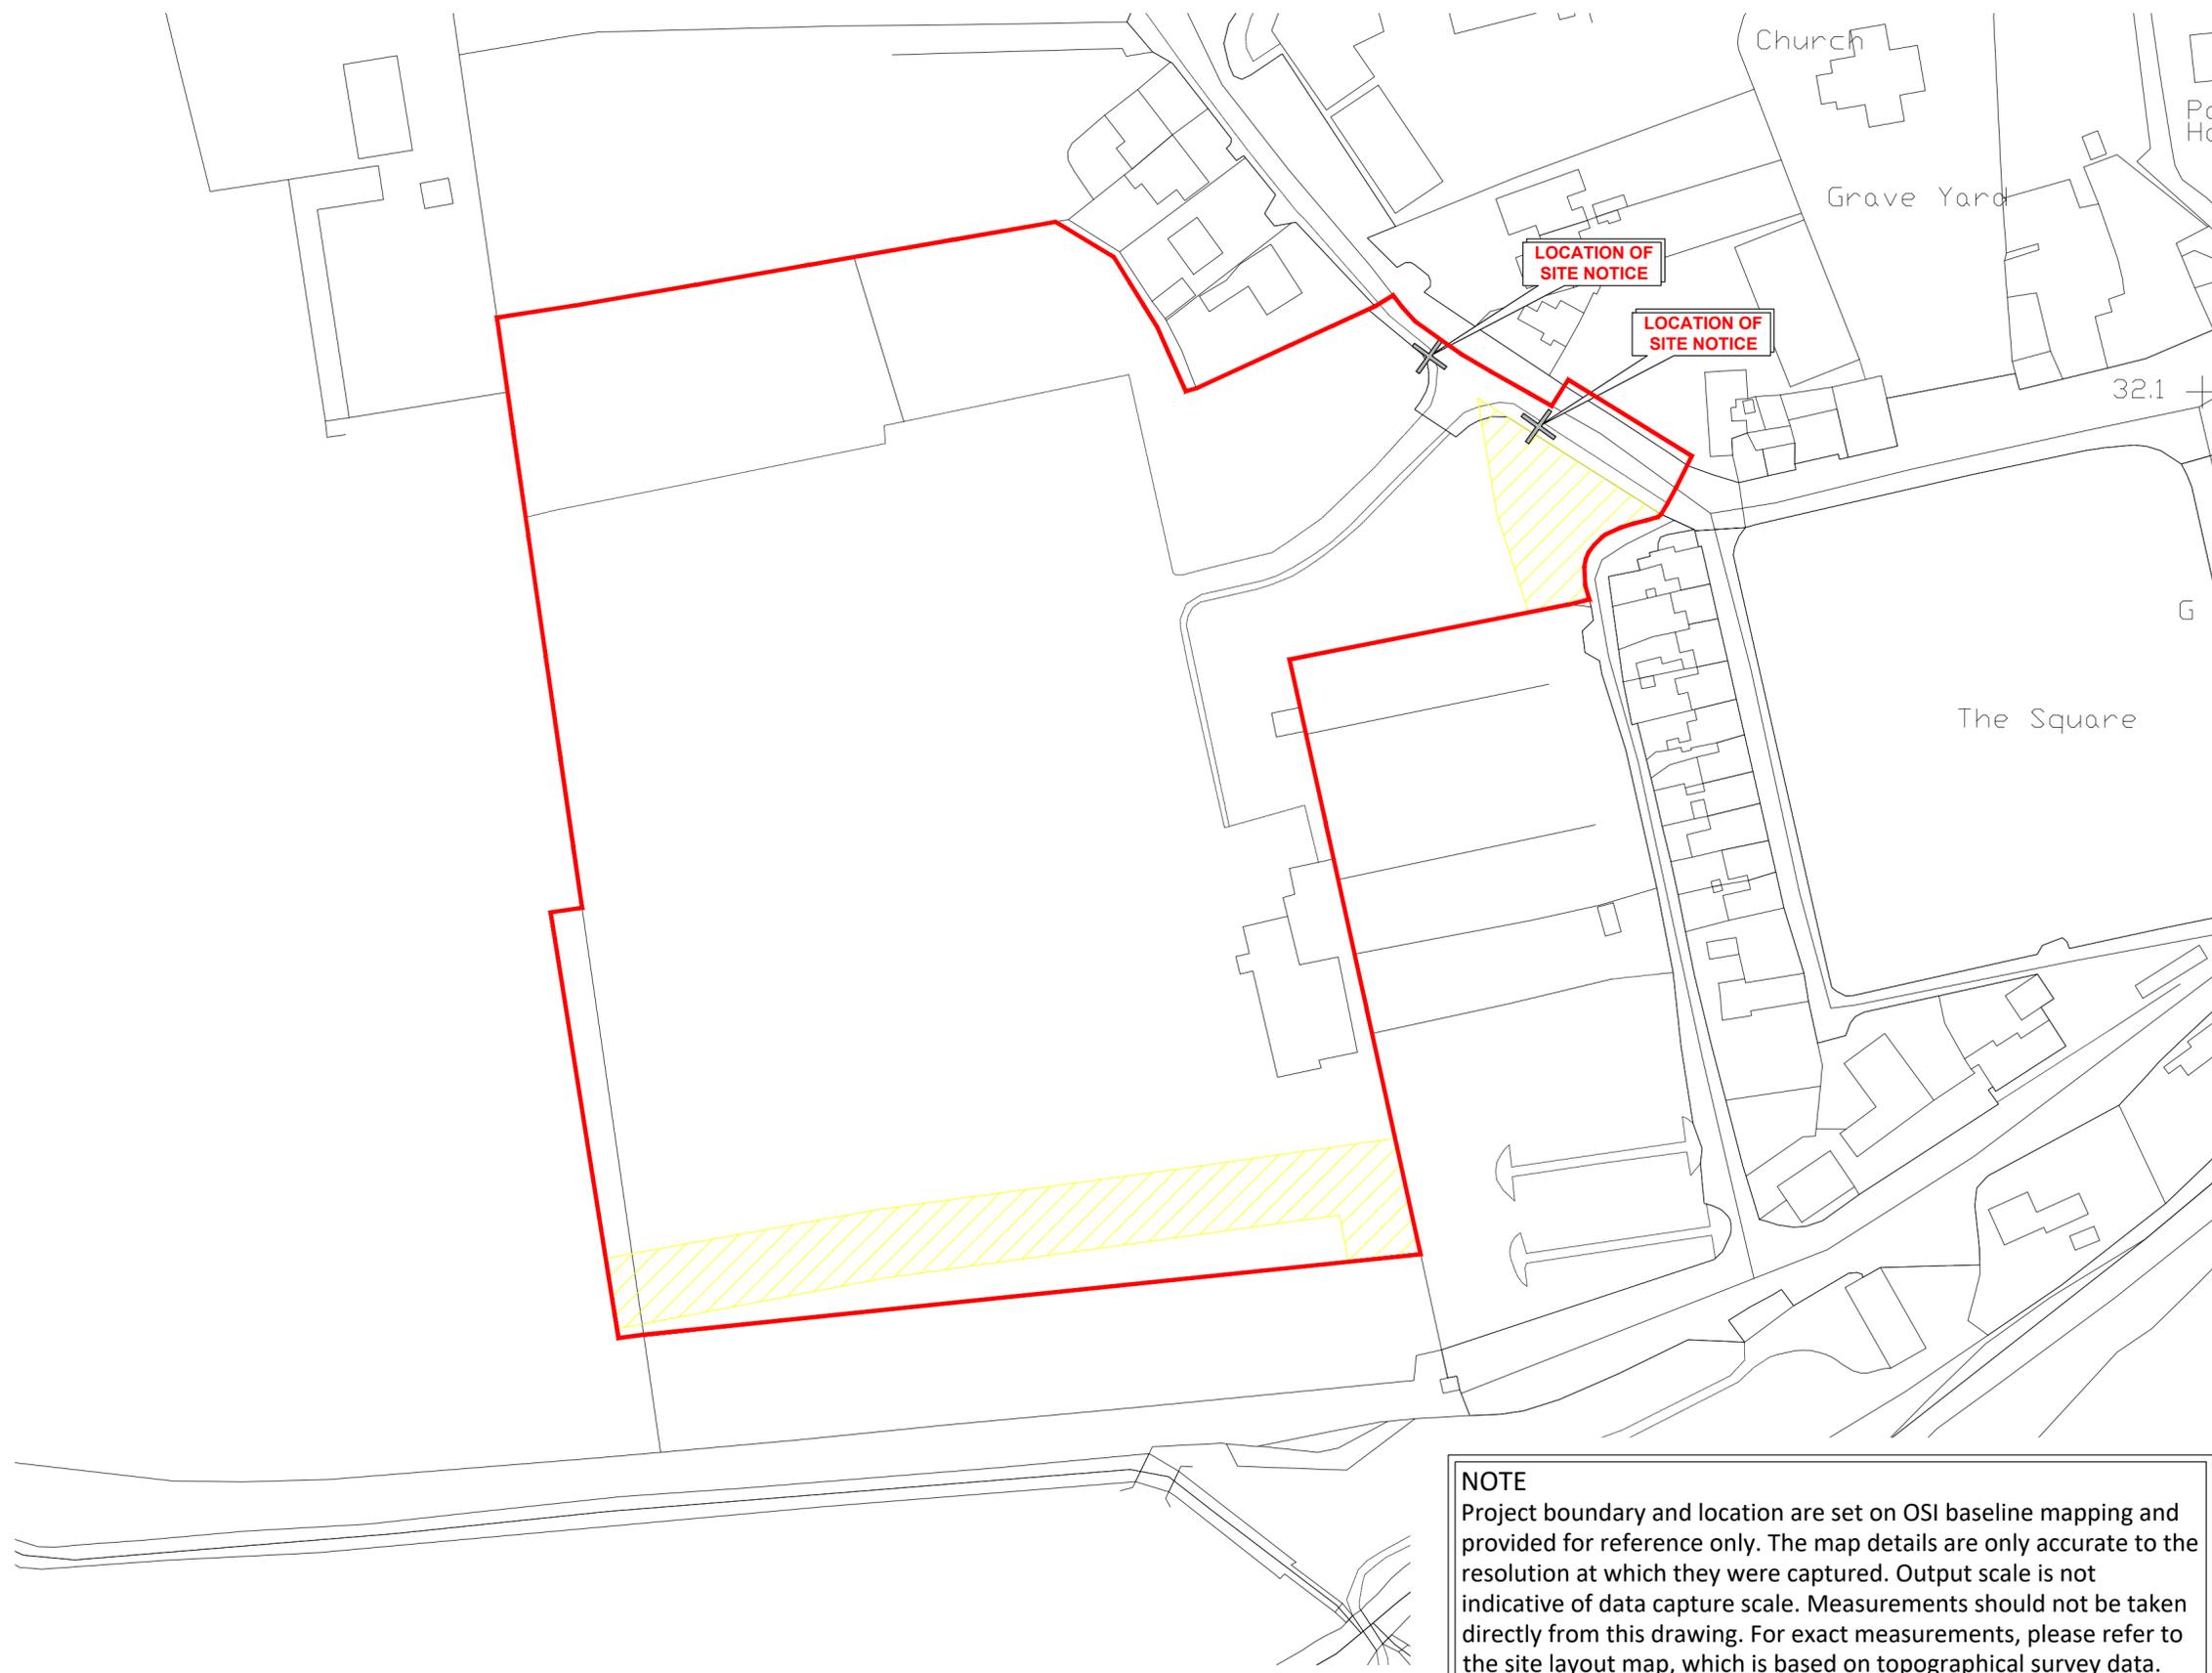

NOTE
 Project boundary and location are set on OSI baseline mapping and provided for reference only. The map details are only accurate to the resolution at which they were captured. Output scale is not indicative of data capture scale. Measurements should not be taken directly from this drawing. For exact measurements, please refer to the site layout map, which is based on topographical survey data.

 WAYLEAVE  DENOTES SITE BOUNDARY EDGED RED

MAP DETAILS

Output Format:
 =====
 DWG_35_LEVEL

Output File:
 =====
 V_00_25319539_00000001.DWG

Map Series:
 =====
 1:2500

6289-C
 REVISION DATE = 30-Mar-2016
 SURVEY DATE = 01-Dec-1996

6336-A
 REVISION DATE = 30-Mar-2016
 SURVEY DATE = 01-Nov-1996

Clip Extent:
 =====
 LLX,LLY = 560264,575550
 LRX,LRY = 561094,575550
 ULX,ULY = 560264,576165
 URX,URY = 561094,576165

Projection:
 =====
 ITM

ITM Centre Point Co-ordinate:
 =====
 X,Y = 560679,575858

Extraction Date:
 =====
 07-Feb-2018

Copyright:
 =====
 © Suirbhéireacht Ordnáis Éireann, 2026
 © Ordnance Survey Ireland, 2026

Copyright:
 =====
 © Suirbhéireacht Ordnáis Éireann, 2026
 © Ordnance Survey Ireland, 2026

Compiled and published by Ordnance Survey Ireland, Phoenix Park, Dublin 8, Ireland.
 Unauthorised reproduction infringes Ordnance Survey Ireland and Government of Ireland copyright.
 All rights reserved. No part of this publication may be copied, reproduced or transmitted in any form or by any means without the prior written permission of the copyright owners.
 The representation on this map of a road, track or footpath is not evidence of the existence of a right of way.
 Ordnance Survey maps never show legal property boundaries, nor do they show ownership of physical features.

Copyright Licence 2026
 Ordnance Survey Ireland Licence No.
 CYAL 50514987 (Copyright)
 ORDNANCE SURVEY IRELAND
 GOVERNMENT OF IRELAND



P1	ISSUED FOR PLANNING	02.03.26
No.	Revision/Issue	Date

Firm Name and Address



EASTGATE VILLAGE, LITTLE ISLAND, CORK
 T: 021 4258516 W: WWW.DDARCHITECTS.IE
 EMAIL: INFO@DDARCHITECTS.IE

Project Name and Address
 PROPOSED MIXED-USE
 DEVELOPMENT AT BLARNEY,
 CO. CORK.

Drawing Title	Date
SITE LOCATION MAP	11.07.25
Drawing No.	Drawn
23063/P/002	PC
Scale	Sheet No.
1:1000 @ A2	2 of 2