


DO NOT SCALE. WORK TO FIGURED DIMENSIONS ONLY.  
 ALL EXISTING DIMENSIONS TO BE CHECKED ON SITE.  
 DRAWN ON AUTOCAD R2004 AT DEADY GAHAN ARCHITECTS LTD  
 LAYERS ON THIS DRAWING COMPLY WITH BS 1192: PART 5

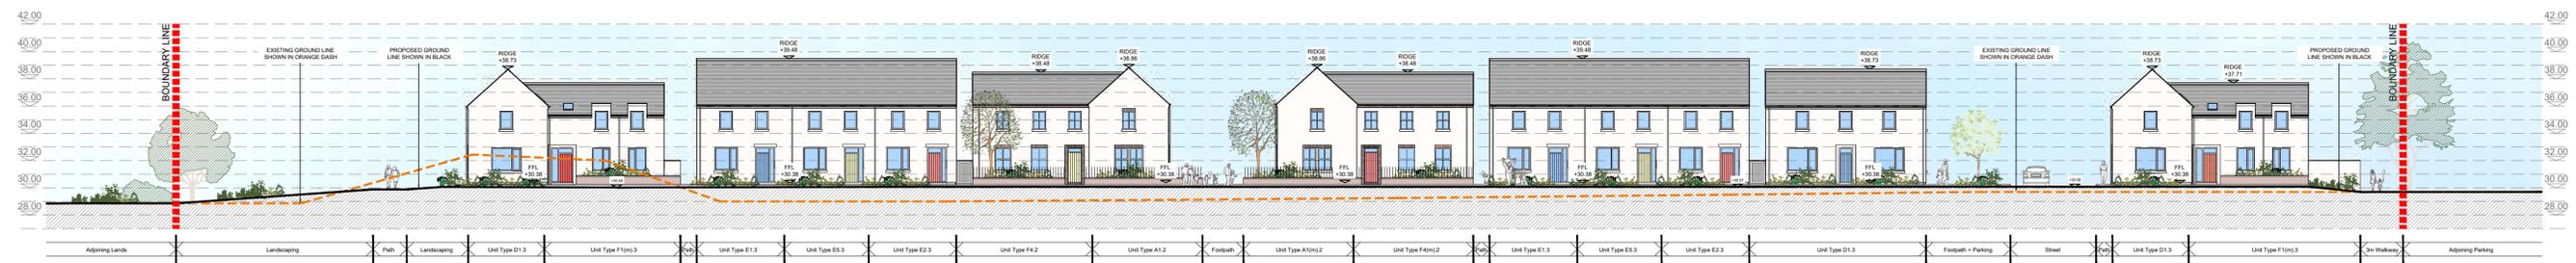

**PROPOSED SITE SECTION A-A**  
 SCALE 1:250 @ A1



**PROPOSED SITE SECTION B-B**  
 SCALE 1:250@A1




**PROPOSED SITE SECTION C-C**  
 SCALE 1:500@A1



**PROPOSED SITE SECTION C-C PART 1**  
 SCALE 1:250@A1



**PROPOSED SITE SECTION C-C PART 2**  
 SCALE 1:250@A1

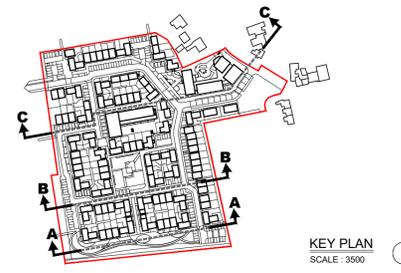

**KEY PLAN**  
 SCALE: 3500

date	rev	name	chk	note
02.03.26	P1	PC	EJG	ISSUE FOR PLANNING

**DEADY GAHAN ARCHITECTS**

EASTGATE VILLAGE, LITTLE ISLAND, CORK  
 T: 021 4355016 W: WWW.DGARCHITECTS.IE  
 EMAIL: INFO@DGARCHITECTS.IE

Project  
 PROPOSED MIXED-USE DEVELOPMENT  
 AT BLARNEY  
 CO. CORK

Drawing title  
 PROPOSED SITE SECTIONS A-A, B-B & C-C

Scale 1:500/1:250 @ A1	Drawn JA	Checked EJG	Date 20.02.25
Project No. 23063	Dir. No. 23063P/004A	Revision P1	

Information | Comments | Tender   
 Planning | Construction