


ZO 03 - LONG TERM STRATEGIC REGENERATION ZONED LANDS TO THE NORTH

POSSIBLE FUTURE CONNECTION

Grave Yard

LOCATION OF EXISTING BUS STOP

SITE ENTRANCE

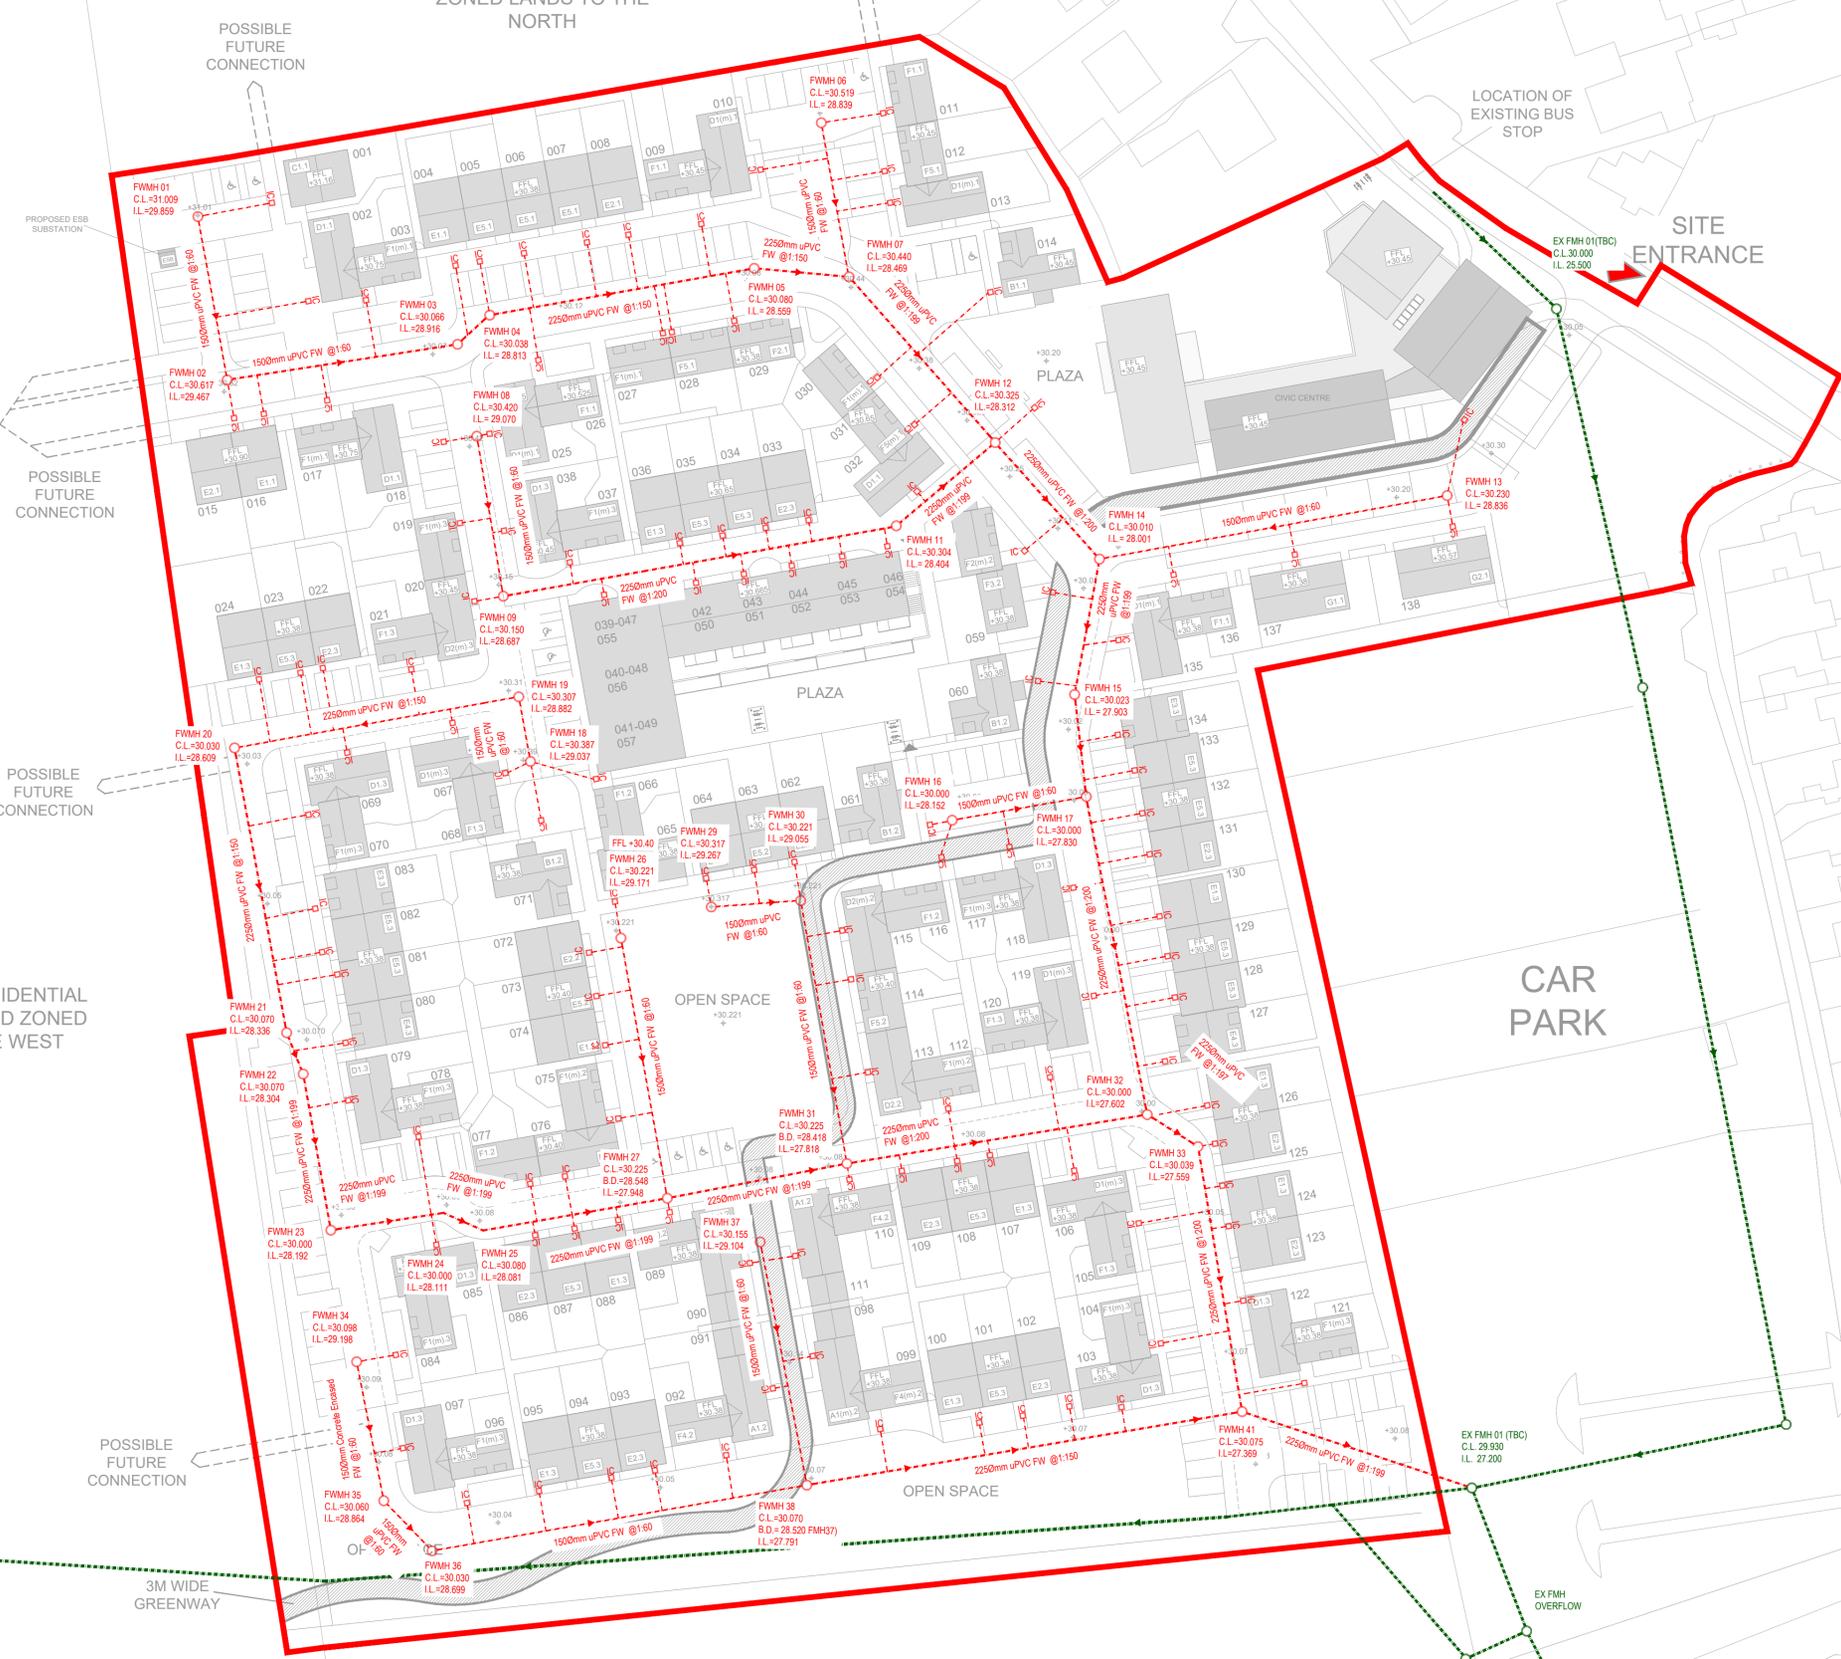

POSSIBLE FUTURE CONNECTION

POSSIBLE FUTURE CONNECTION

ZO 02 - NEW RESIDENTIAL NEIGHBOURHOOD ZONED LANDS TO THE WEST

OPEN SPACE

CAR PARK

OPEN SPACE

POSSIBLE FUTURE CONNECTION

3M WIDE GREENWAY

CIVIL LEGEND

Ex. WASTE WATER	
PROPOSED WASTE WATER	
FOUL INSPECTION CHAMBER	

Rev	Sts	Description	Date
P01	S2	Suitable for Information	24.06.25
P02	S2	Issued for Planning	12.12.25
P03	S2	Issued for Planning	06.02.26
P04	S2	Issue for Planning	09.03.26

MMOS The Chapel, Blackrock House, Blackrock Road, Cork.
 MURPHY - MATSON - O'SULLIVAN
 CONSULTING CIVIL & STRUCTURAL ENGINEERS Tel : 353 21 4317608

PROJECT
Proposed Residential Development at Blarney, Co. Cork.

CLIENT
HRP Construction

TITLE
Proposed Foul Layout Plan

DRAWN BY AN	CHECKED BY SL	APPROVED PM
----------------	------------------	----------------

SCALE (@ A1) 1:500	PROJECT NUMBER 23141
-----------------------	-------------------------

DOCUMENT REFERENCE 23141-MMS-ZZ-ST-DR-C-10001	STATUS S2
--	--------------

PROJECT-ORIGINATOR-ZONE-LEVEL-TYPE-DICIPLINE-NUMBER	STATUS P04
---	---------------