




SECTION A-A, SCALE 1:100@A1

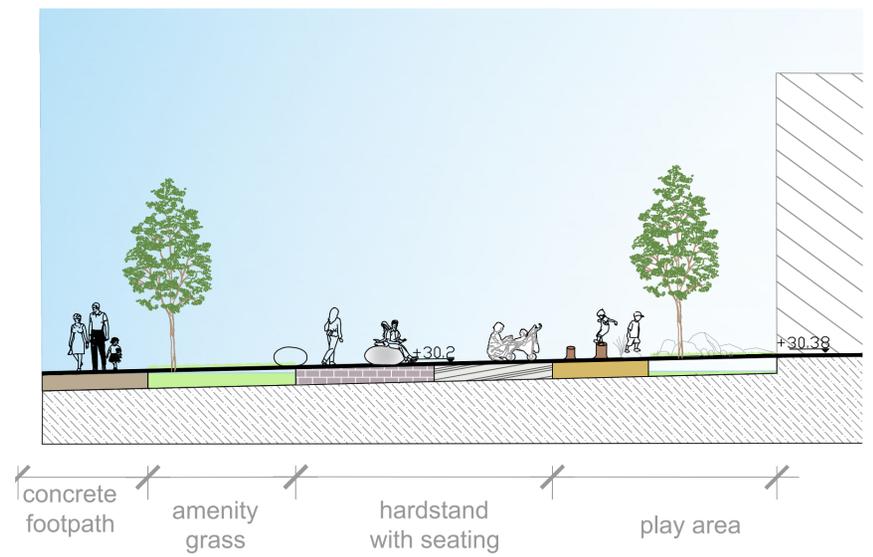

SECTION B-B, SCALE 1:100@A1

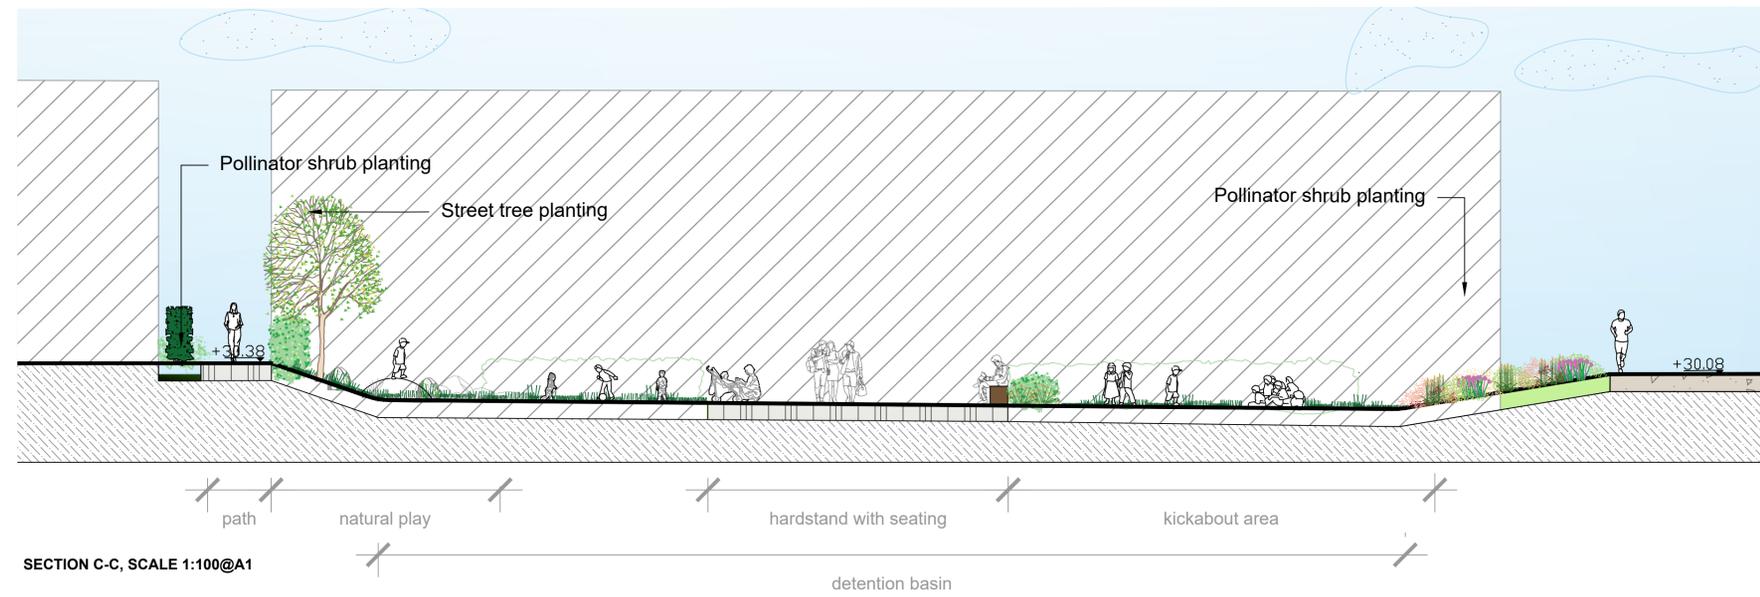

SECTION C-C, SCALE 1:100@A1

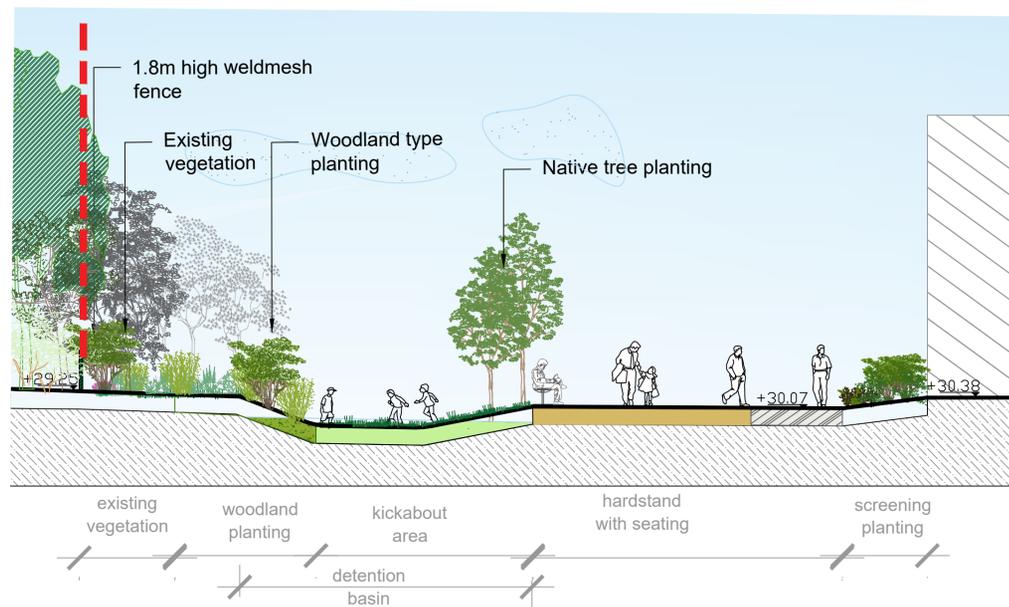

SECTION D-D, SCALE 1:100@A1



KEY MAP

NOTE: THIS DRAWING IS INTENDED FOR THE PURPOSE OF MAKING A PLANNING APPLICATION AND MAY NOT BE USED FOR ANY OTHER PURPOSE.

REV	DATE	AMENDMENT
A	July 2025	opinion response
B	Dec 2025	opinion response

CUNNANE STRATTON REYNOLDS
LAND PLANNING & DESIGN

CORK OFFICE
COPLEY HALL, COTTERS STREET CORK
TEL 021 496 9224 FAX 021 496 9012
EMAIL corkinfo@csriandplan.ie



PROJECT: PROPOSED RESIDENTIAL DEVELOPMENT AT BLARNEY CO.CORK	DATE: MARCH 2025
DRAWING: SITE SECTIONS	SCALE: 1:500 @ A1
	DRAWN: AT
	CHECKED: JK
	DRAWING NO: 24213-2-201RevB