





NOTES:

- 1. SITE NUMBER ON SITE LOCATION MAP CORRELATES TO SITE LOCATION PLAN SHEET NO. SHEET NUMBER DOES NOT CORRESPOND TO SITE NUMBER

LEGEND:

○ SITE LOCATION

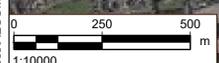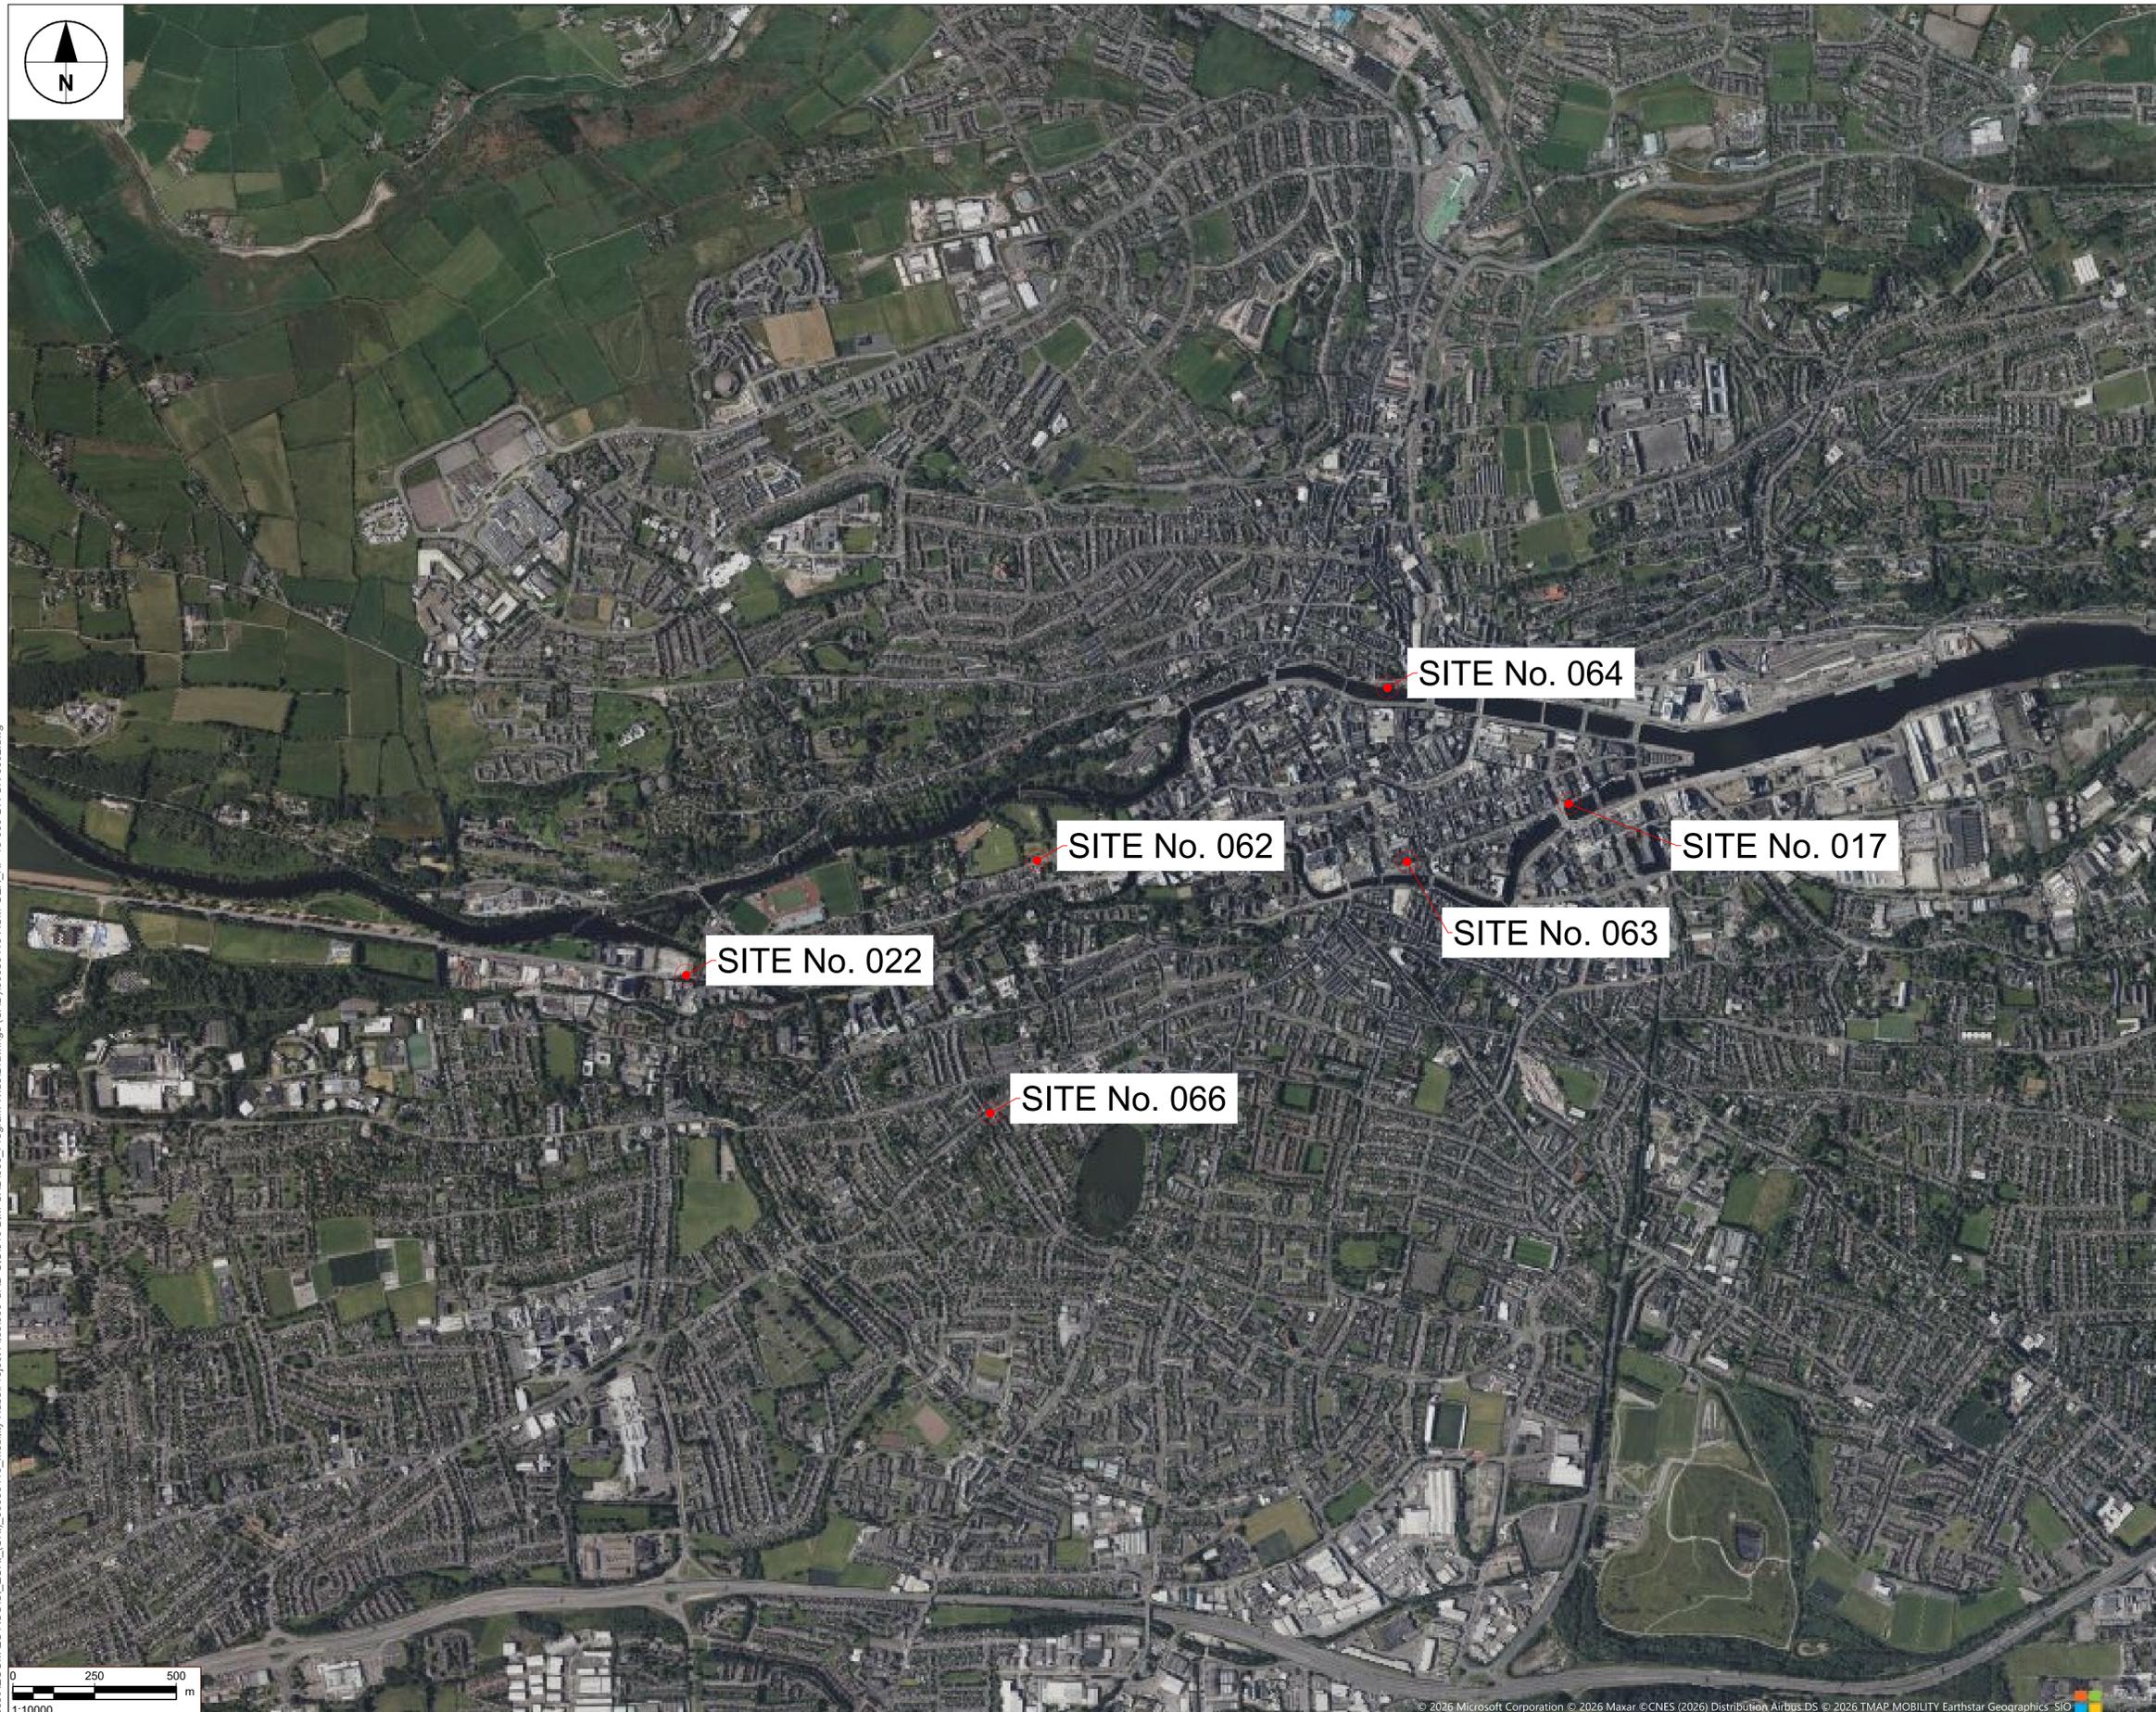

Disclaimer

a. © National Transport Authority (NTA) 2024. This drawing is confidential and the copyright in it is owned by NTA. This drawing must not be either loaned, copied or otherwise reproduced in whole or in part or used for any purpose without the prior permission of NTA.

b. This drawing is to be used for the design element identified in the titleblock. Other information shown is to be considered indicative only. The drawing is to be read in conjunction with all other relevant design drawings.

c. O.S. data used for plans are printed under © Talte (Eireann - Surveying). All rights reserved. Licence Number CYAL50441785. All elevations are in metres and relate to OSI Geoid Model (OSGM15) Mean Head. All Co-ordinates are in Irish Transverse Mercator Grid (ITM) as defined by OSI active local GPS station.

d. Information concerning the position of apparatus shown on this drawing is based on drawings supplied by the utility owners and/or the utility works contractor, whilst every care has been taken in the preparation of this drawing, positions should be taken as approximate and are intended for general guidance only and no representation is made by the NTA as to the accuracy, completeness, sufficiency or otherwise of this information and the position of the apparatus. The information contained herein does not purport to be comprehensive or final as the apparatus is subject to being altered and/or superseded. Recipients should not rely on this information. Any liabilities are hereby expressly disclaimed.

e. The information contained herein has been provided by the NTA but does not purport to be comprehensive or final. Recipients should not rely on the information. Neither the NTA nor any of its directors, officers, employees, agents, stakeholders or advisers make any representation or warranty as to, or accept any liability or responsibility in relation to, the adequacy, accuracy, reasonableness or completeness of the information provided as part of this document or any matter on which the information is based (including but not limited to loss or damage arising as a result of reliance by recipients on the information or any part of it). Any liabilities are hereby expressly disclaimed.



Rev	Date	Drn	Chk'd	App'd	Description
M01	13/03/2026	TMG	NM	AP	ISSUED FOR PLANNING

Client  Udarás Náisiúnta Iompair National Transport Authority  Cork City Council Committee Contract Council		Engineering Designer 			
Date	Scale	Drawn	Checked	Approved	
13/03/2026	1:10000 @ A1 1:20000 @ A3	TMG	NM	AP	
Phase STATUTORY PROCESS					

Programme Title NATIONAL MOBILITY HUBS PILOT			
Drawing Title CORK CITY MOBILITY HUBS GENERAL ARRANGEMENT SITE LOCATION MAP CORK CITY COUNCIL			
Drawing File Name 60686415-ACM-GEN_KP-18-000-DR-CR-0002	Sheet Number 1 of 1	Status A1	Rev M01

DO NOT SCALE USE FIGURED DIMENSIONS ONLY

C:\Users\mccom\OneDrive\AECOM\EU ACCOCL_EUR1_UK\1_60686415_Mobility Hubs\Project Files\900-CAD_GIS\91910 BIM-CAD\900_Program Wide\Drawings (CAD)\60686415-ACM-GEN_KP-18-000-DR-CR-0002.dwg