



NOTES:



1. SITE NUMBER ON SITE LOCATION MAP CORRELATES TO SITE LOCATION PLAN SHEET NO. SHEET NUMBER DOES NOT CORRESPOND TO SITE NUMBER

LEGEND:

-  SHEET EXTENTS
-  CLICK SHEET No. BOX TO NAVIGATE TO RELEVANT SHEET

SCHEDULE:

- SHEET 1:** SITES. 017 & 063
- SHEET 2:** SITE. 064
- SHEET 3:** SITES.062
- SHEET 4:** SITE. 066
- SHEET 5:** SITES. 022

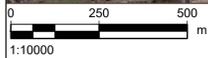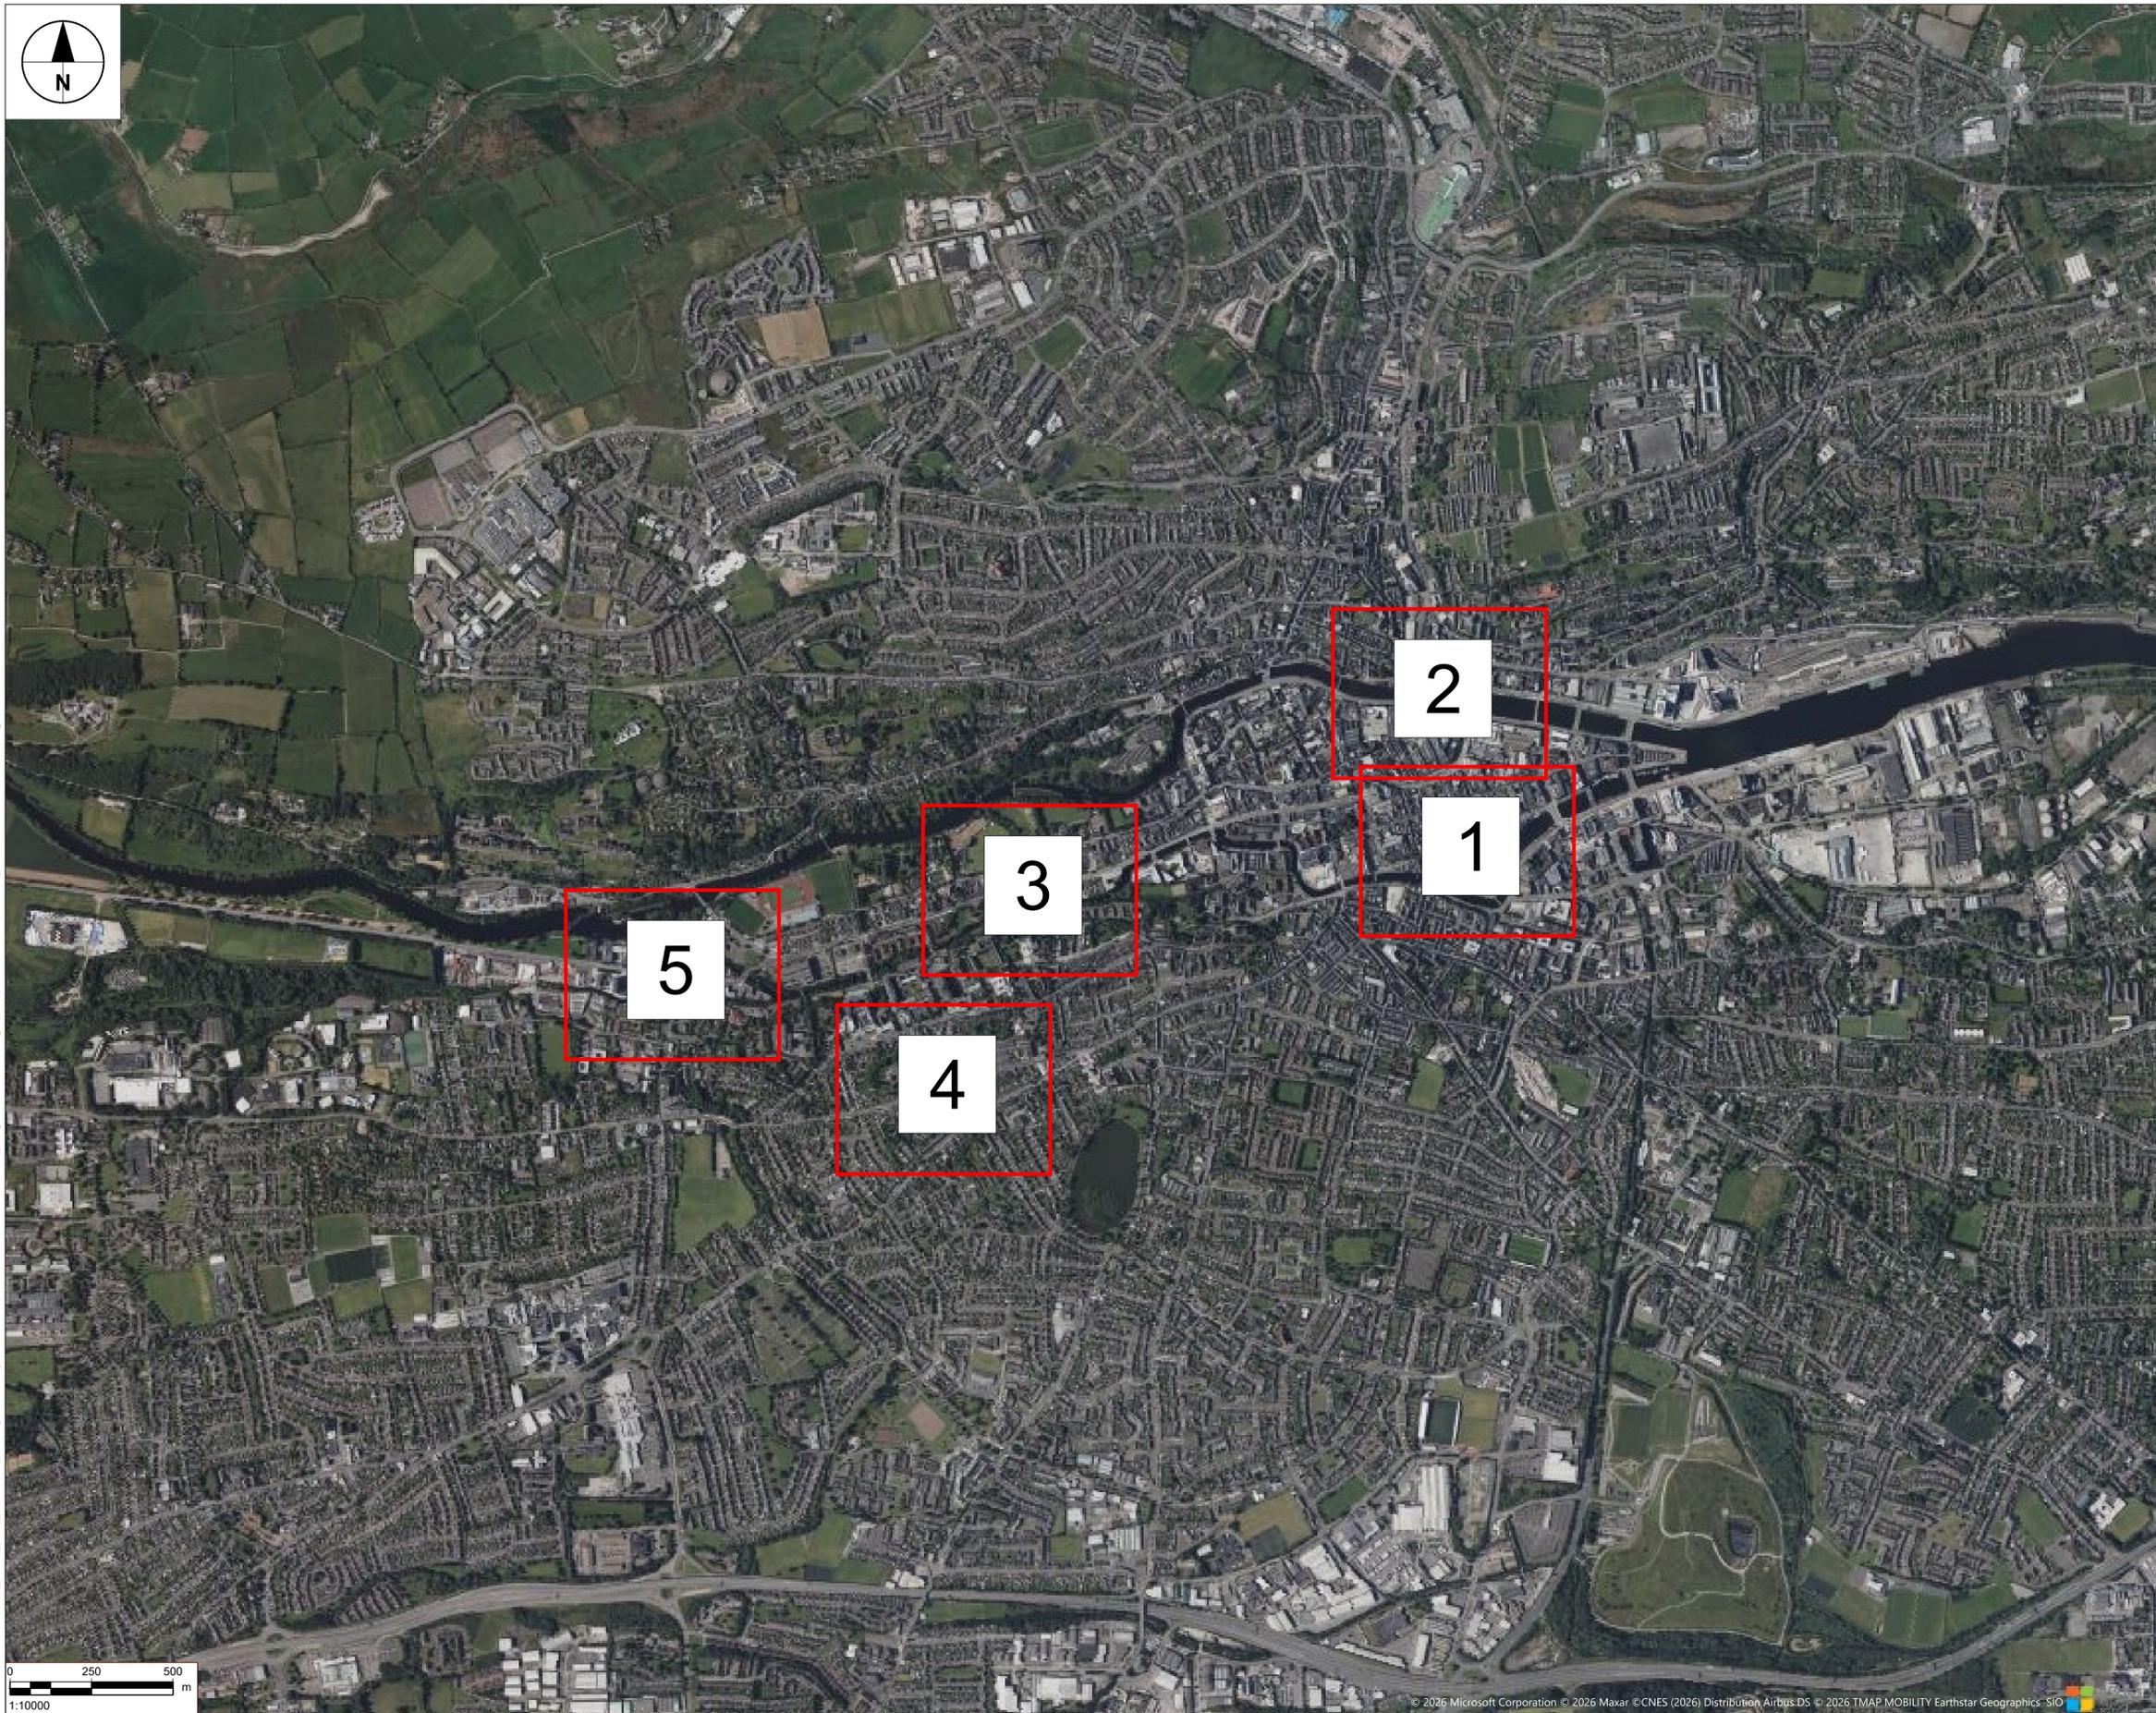

Disclaimer

a. © National Transport Authority (NTA) 2024. This drawing is confidential and the copyright in it is owned by NTA. This drawing must not be either loaned, copied or otherwise reproduced in whole or in part or used for any purpose without the prior permission of NTA.

b. This drawing is to be used for the design element identified in the titleblock. Other information shown is to be considered indicative only. The drawing is to be read in conjunction with all other relevant design drawings.

c. © S. data used for plans are printed under © Talte (Ereann - Surveying). All rights reserved. Licence Number CYAL50441785. All elevations are in metres and relate to OSI Geoid Model (OSGM15) Mean Head. All Co-ordinates are in Irish Transverse Mercator Grid (ITM) as defined by OSI active local GPS station.

d. Information concerning the position of apparatus shown on this drawing is based on drawings supplied by the utility owners and/or the utility works contractor, whilst every care has been taken in the preparation of this drawing, positions should be taken as approximate and are intended for general guidance only and no representation is made by the NTA as to the accuracy, completeness, sufficiency or otherwise of this drawing and the position of the apparatus. The information contained herein does not purport to be comprehensive or final as the apparatus is subject to being altered and/or superseded. Recipients should not rely on this information. Any liabilities are hereby expressly disclaimed.

e. The information contained herein has been provided by the NTA but does not purport to be comprehensive or final. Recipients should not rely on the information. Neither the NTA nor any of its directors, officers, employees, agents, stakeholders or advisers make any representation or warranty as to, or accept any liability or responsibility in relation to, the adequacy, accuracy, reasonableness or completeness of the information provided as part of this document or any matter on which the information is based (including but not limited to loss or damage arising as a result of reliance by recipients on the information or any part of it). Any liabilities are hereby expressly disclaimed.



Rev	Date	Drn	Chk'd	App'd	Description
M01	16/01/2026	AW	RF	PC	ISSUED FOR PLANNING
M02	30/01/2026	AW	RF	PC	ISSUED FOR PLANNING

Client		Engineering Designer	
 Údarás Náisiúnta Iompair National Transport Authority			
 Cork City Council Comhairle Cathair Chorcaí		Date	Scale
Date 30/01/2026		Scale 1:10000 @ A1 1:20000 @ A3	Drawn AW
Phase STATUTORY PROCESS		Checked RF	Approved PC

Programme Title			
NATIONAL MOBILITY HUBS PILOT			
Drawing Title		Sheet Number	
CORK CITY MOBILITY HUBS SITE LOCATION MAP CORK CITY COUNCIL		1 of 1	
Drawing File Name		Status	Rev
60686415-ACM-GEN_KP-01-000-DR-CR-0001		A1	M02

DO NOT SCALE USE FIGURED DIMENSIONS ONLY

C:\Users\mccom\OneDrive\AECOM\EU\ACCOC\Ireland\Project Files\900-CAD-GIS\910 BIM-CAD\900_Program Wide\Drawings (CAD)\60686415-ACM-GEN_KP-18-000-DR-CR-0001.dwg