


SITE LAYOUT PLAN 1:200

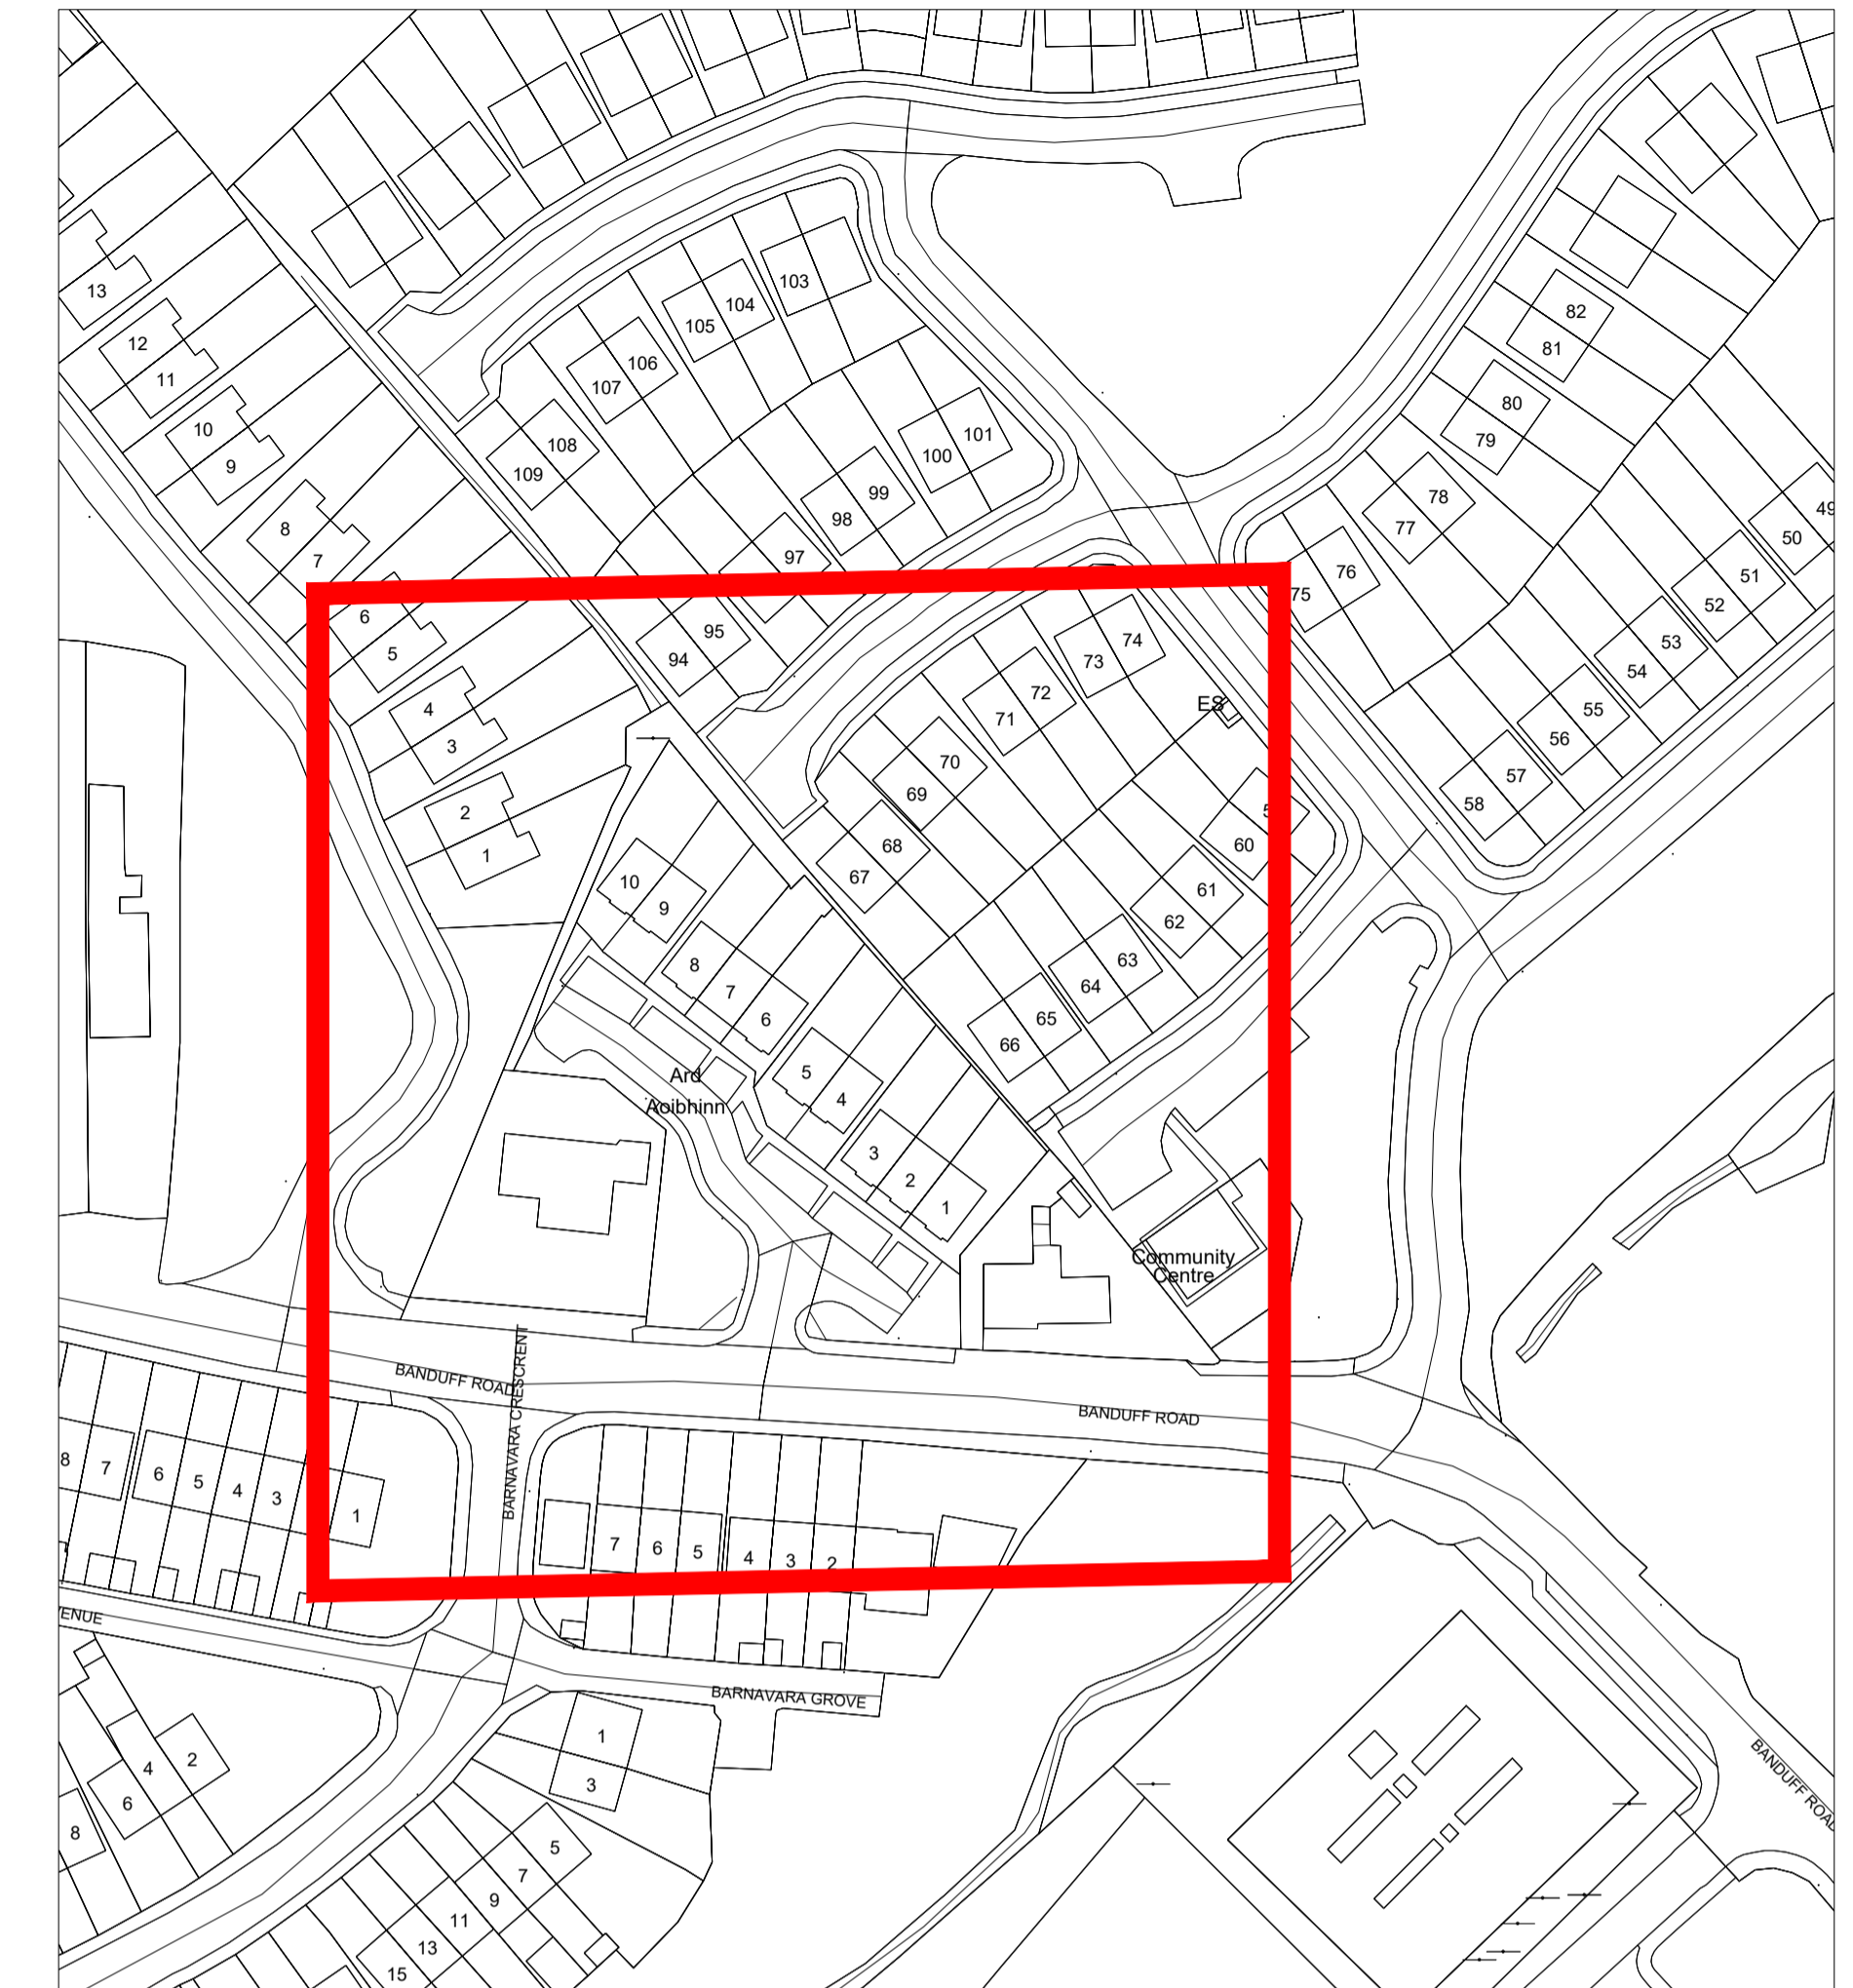

SITE LOCATION MAP 1:1000

**LEGEND**

- Taking in Charge Boundary
- Area to be Taken in Charge
- Grass Area
- Road / Footpath Area
- 225 Ø Storm Sewer Drainage
- 150 Ø Foul Sewer Drainage
- 100 Ø Water Main
- Public Lighting

**PLANNING & INTEGRATED DEVELOPMENT DIRECTORATE**

Planning Development Management  
 Phone: (021) 4924000  
 Web: www.corkcity.ie  
 E-mail: planning@corkcity.ie

Address  
**Ard Aoibhinn  
 Banduff Road  
 Banduff  
 Ballyvolane  
 Cork**

Title	Scale	1/200 @ A1
<b>Ard Aoibhinn Area to be Taken in Charge</b>	Date	26/02/2026
	Drawn By	AK
	Checked By	VF
	Plottiles Ref.	

Drawing Status	Job No.	Drawing No.	Rev.
TIC	JOB_NO	01	REV

Project  
**Ard Aoibhinn - Taking in Charge**