

CORK CITY COUNCIL Operations - Traffic

<RICHMOND HILL SECTION 37>



DRAWING SCHEDULE

DWG No.	TITLE
000	Drawing Schedule
001	Site Location Map
002	Restriction / Warning General Arrangement



CORK CITY COUNCIL
Traffic Operations Division


Project: Richmond Hill Section 37

Title: DRAWING SCHEDULE

Status: Section 37 Scale: N/A

Drawn: A.M.C Checked: C.B. Approved: A.M

Date: 13/04/26 DWG No. 000 Rev: R00

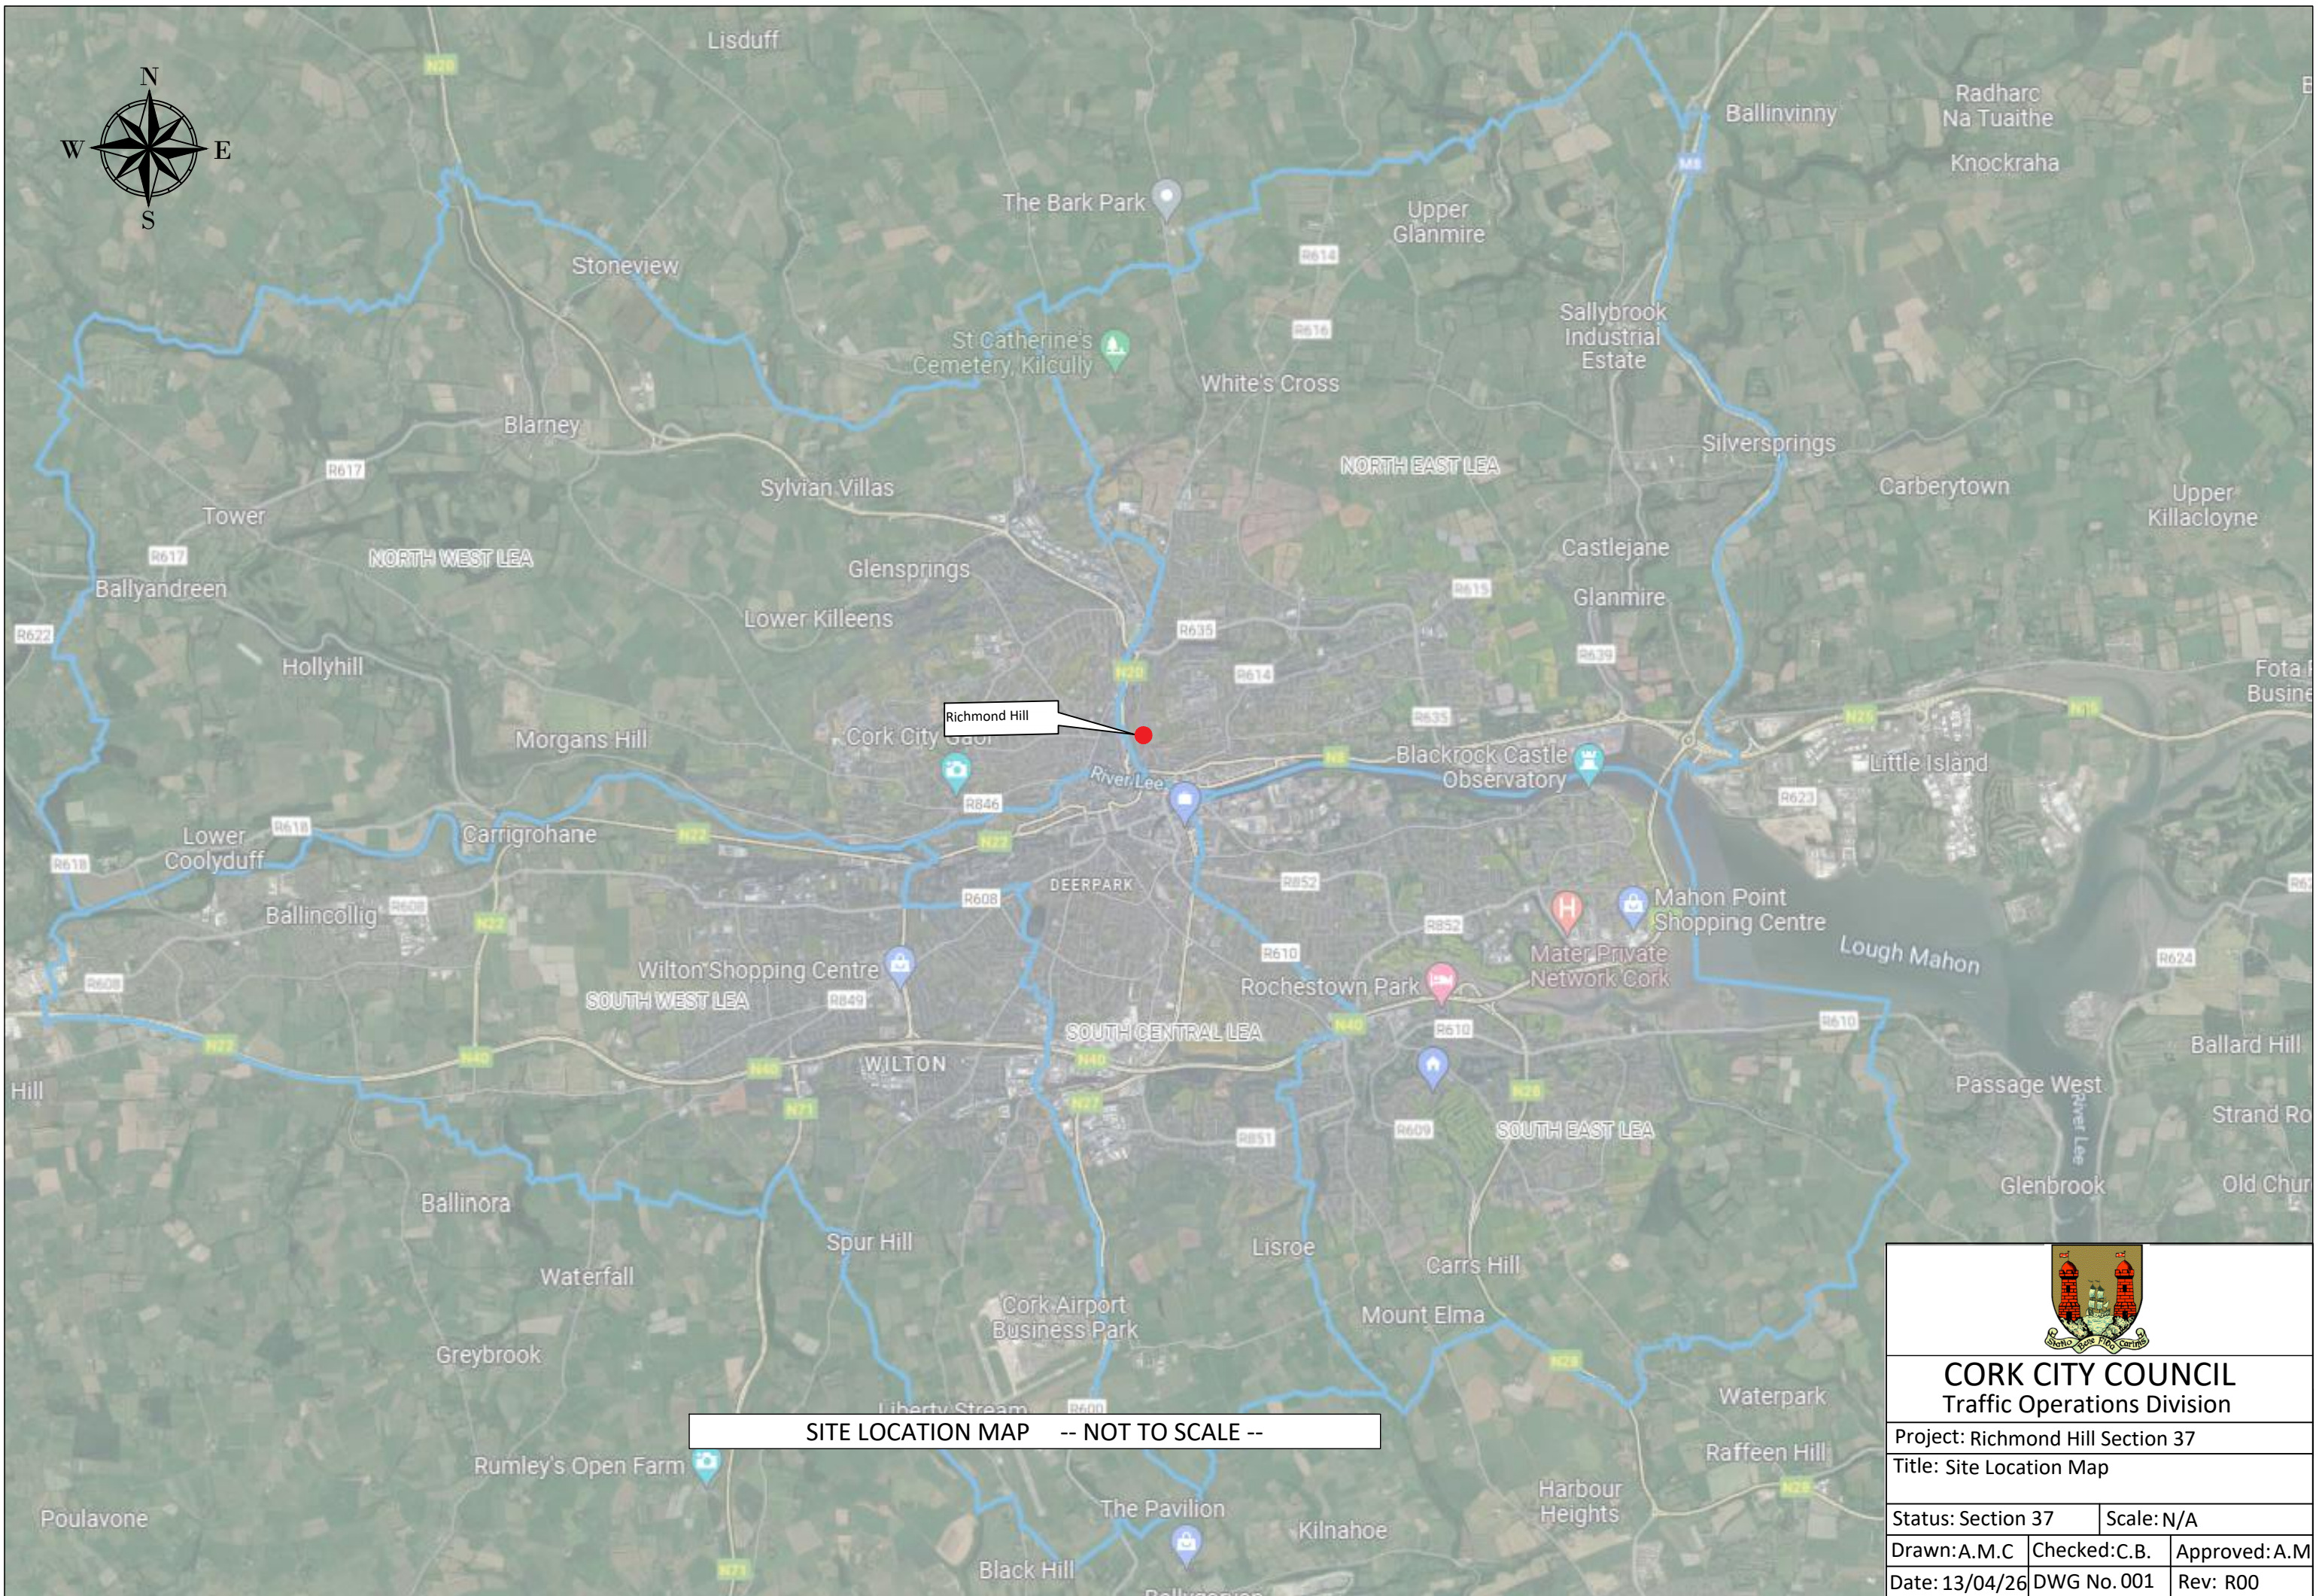

SITE LOCATION MAP -- NOT TO SCALE --




CORK CITY COUNCIL Traffic Operations Division		
Project: Richmond Hill Section 37		
Title: Site Location Map		
Status: Section 37	Scale: N/A	
Drawn: A.M.C	Checked: C.B.	Approved: A.M
Date: 13/04/26	DWG No. 001	Rev: R00

Section 37



LAYOUT - RICHMOND HILL / OLD YOUGHAL RD 1:1000 @ A3

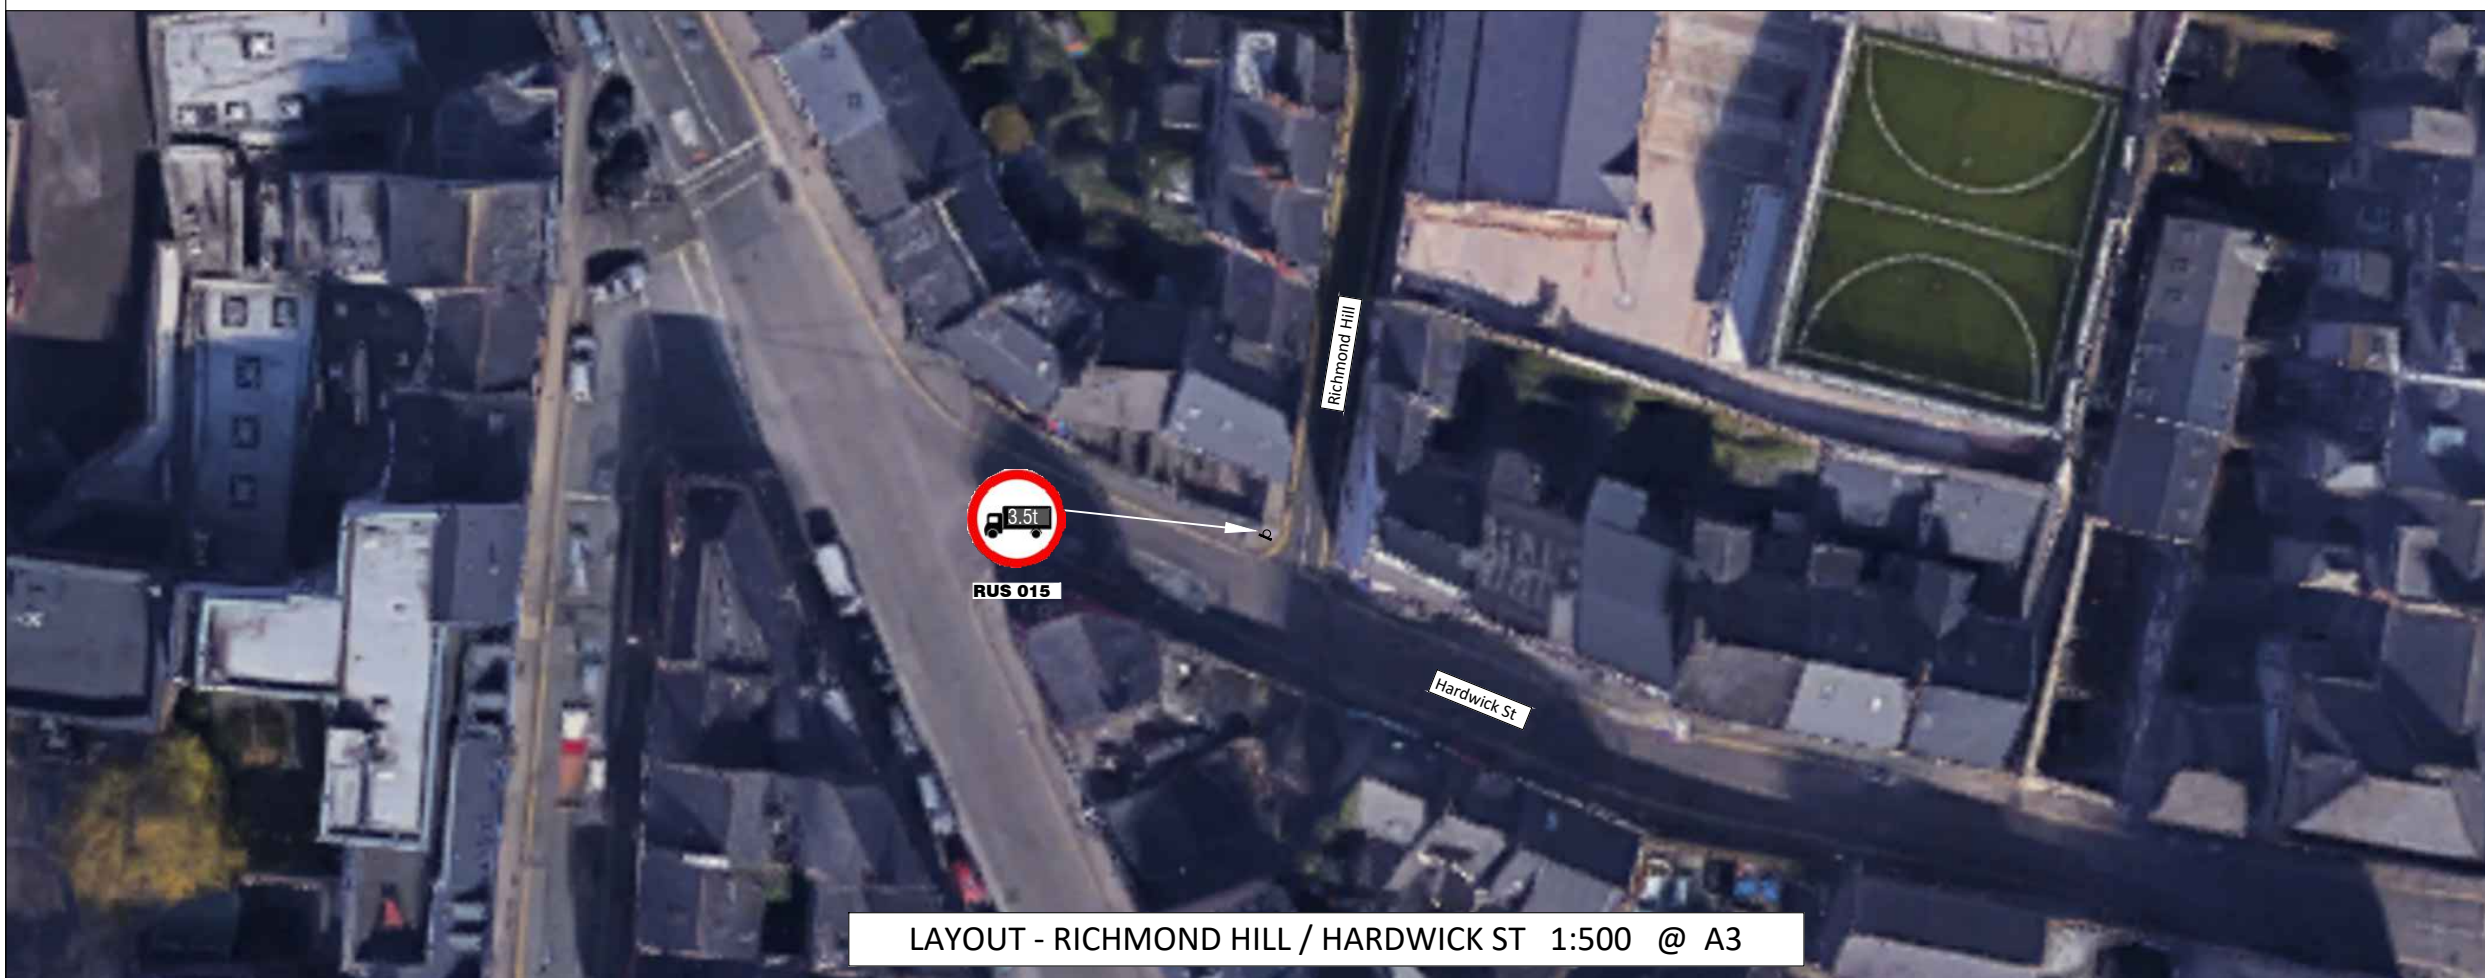

LAYOUT - RICHMOND HILL / HARDWICK ST 1:500 @ A3

Notes:

- This drawing is the property of Cork City Council. This drawing should not be relied on or used in circumstances other than those for which it was originally prepared and for which Cork City Council was commissioned.
- All Warning Signs (W XXX) to be 600mm.
- All Restriction Signs (RUS XXX) to be 450mm in Diameter.
- All Sign Locations are indicative and to be agreed at installation.
- Exemptions apply to Weight Restrictions under the Road Traffic (Traffic and Parking) Regulations, 1997



CORK CITY COUNCIL
Traffic Operations Division

Project: Richmond Hill Section 37

Title: Restriction/Warning Signage
General Arrangement

Status: Section 37 Scale: As Shown @A3

Drawn:A.M.C Checked:C.B. Approved:A.M

Date: 13/04/26 DWG No. 002 Rev: R00