


SITE LAYOUT PLAN 1:1000



Scale 1:1000 @ A1

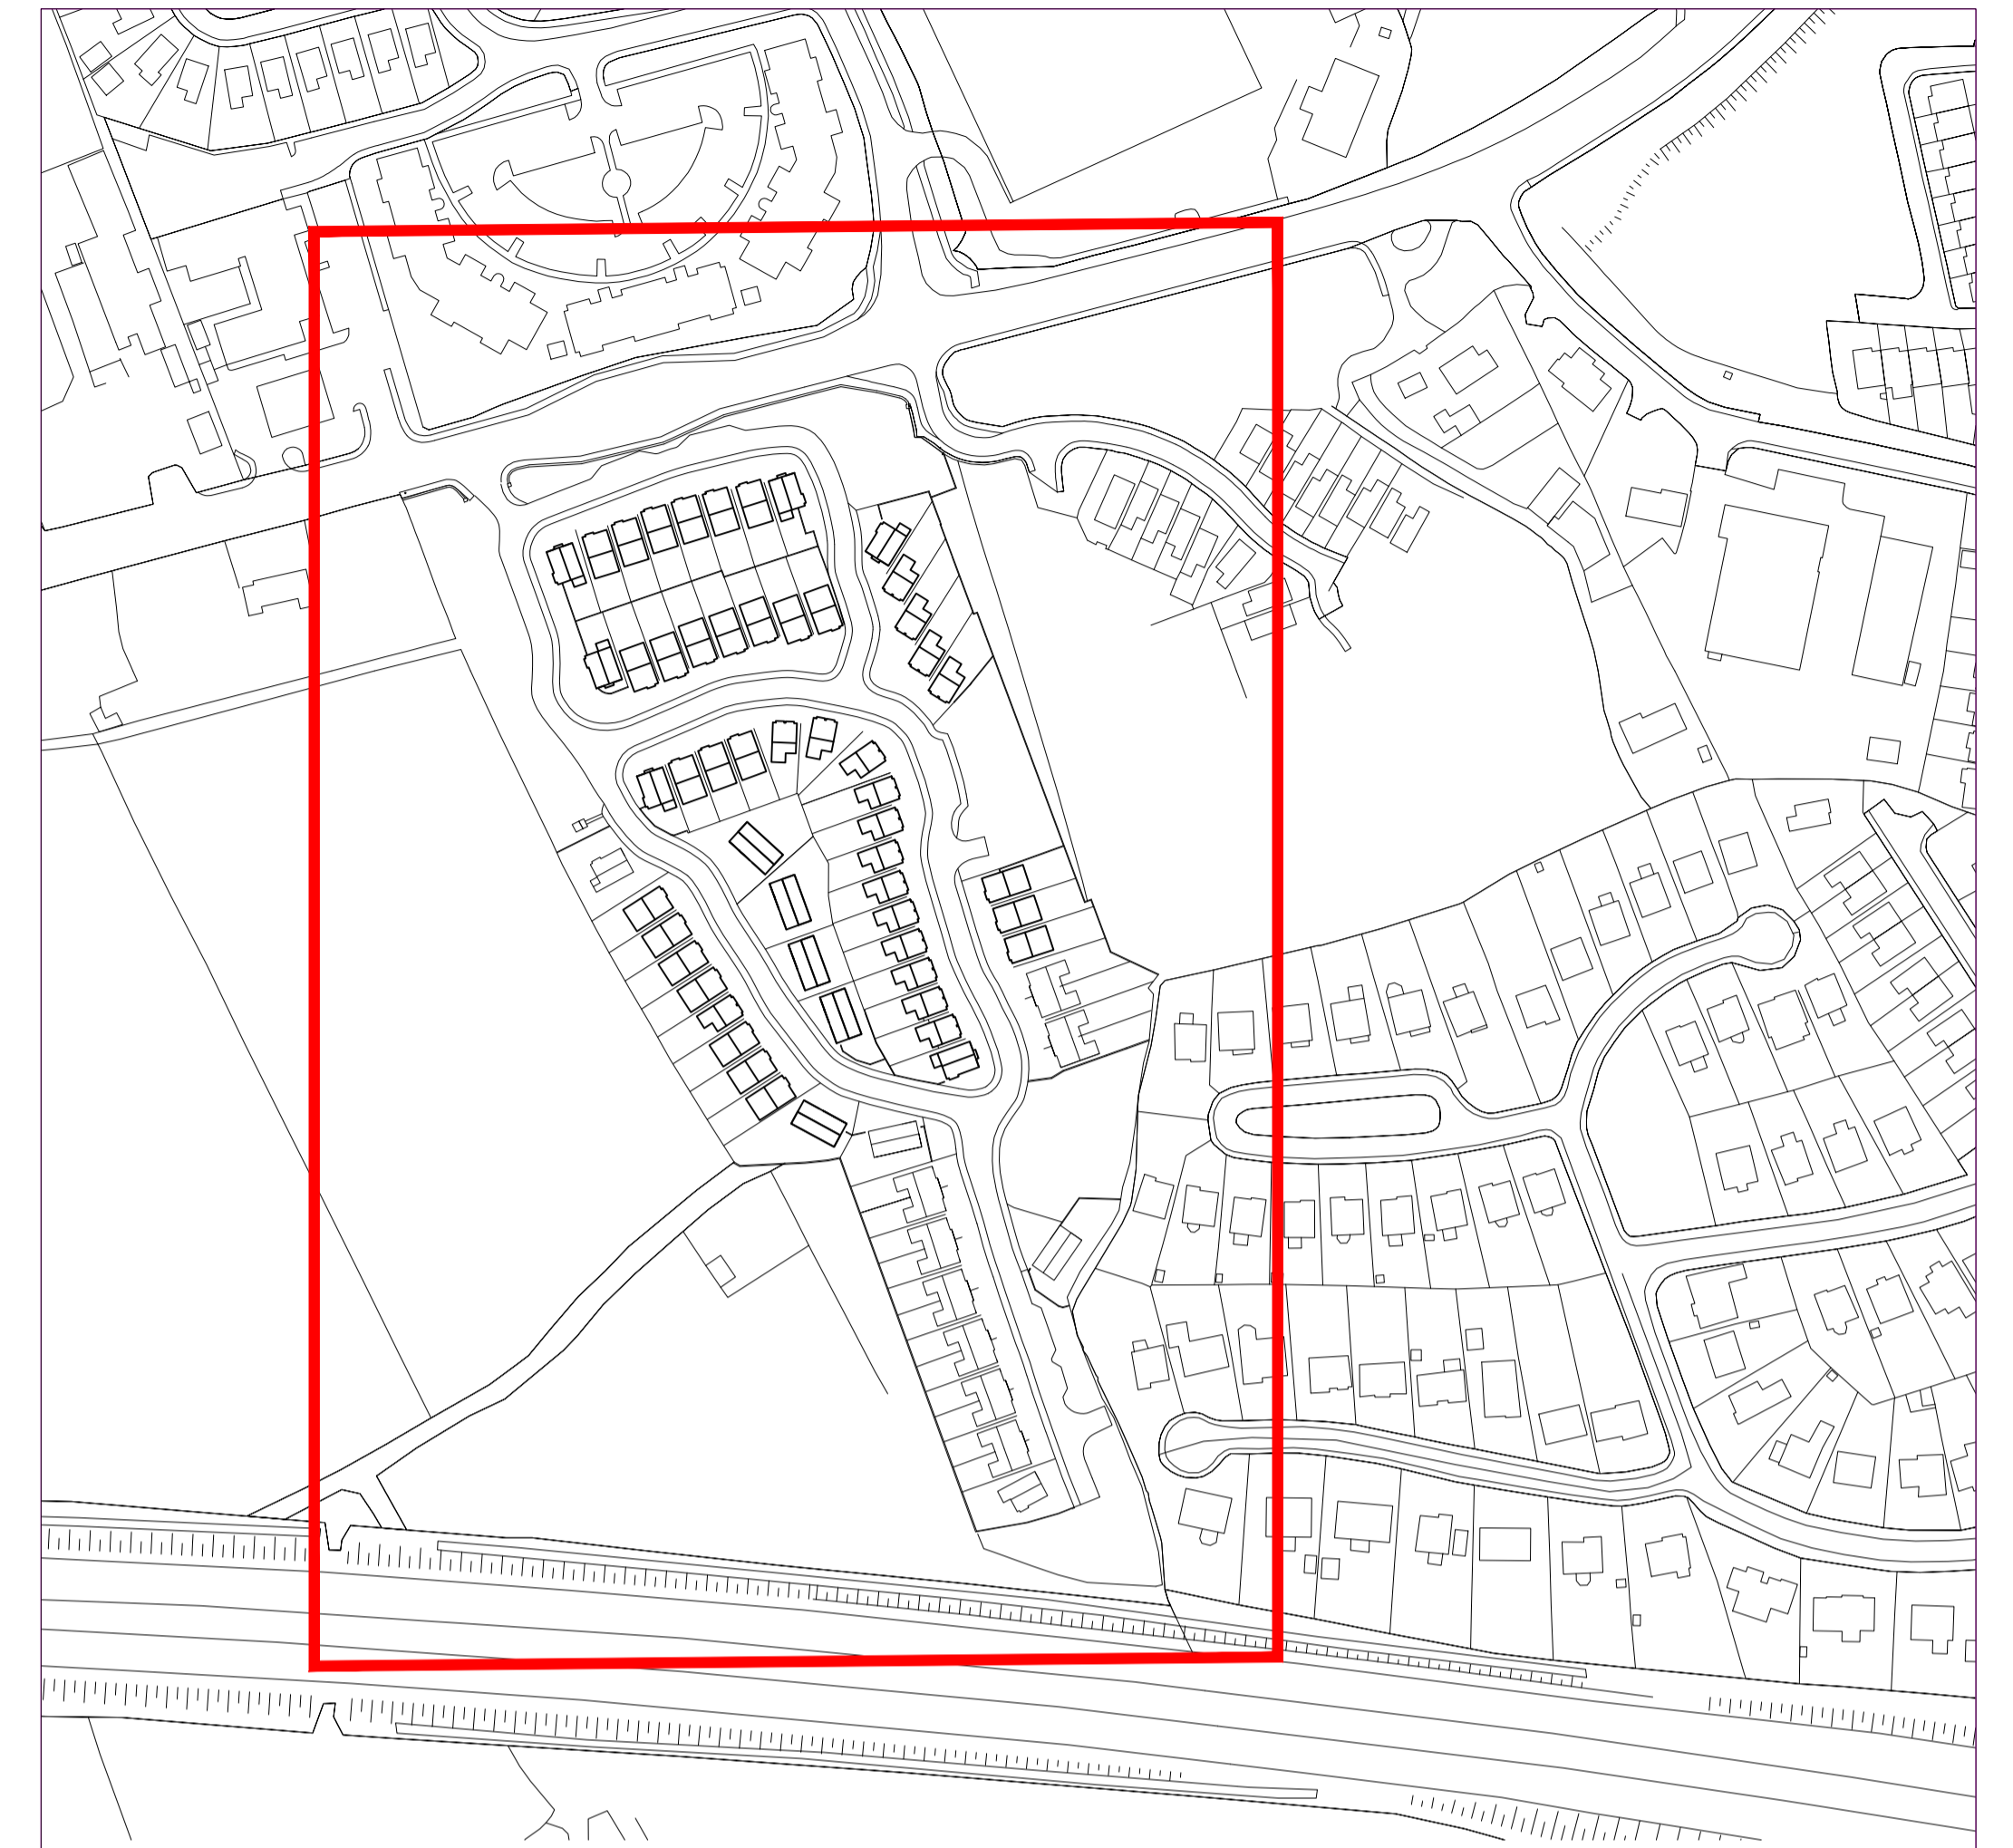

SITE LOCATION MAP 1:2000

LEGEND

Taking in Charge Boundary

Area to be Taken in Charge

Grass Area

Road / Footpath Area

225 Ø Storm Sewer Drainage


225 Ø Foul Sewer Drainage

150 Ø Water Main

Public Lighting

PLANNING & INTEGRATED DEVELOPMENT DIRECTORATE

Planning Development Management
 Phone: (021) 4924000
 Web: www.corkcity.ie
 E-mail: planning@corkcity.ie

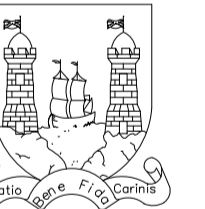

Address
**Lisheen Woods,
 Lisheens,
 Ovens,
 Cork**

Title
**Lisheen Woods
 Area to be
 Taken in Charge**

Scale 1/1000 @ A1
 Date 02/04/2026
 Drawn By CH
 Checked By VF

Plotfiles Ref.

Drawing Status TIC	Job No. JOB_NO	Drawing No. 01	Rev. REV
-----------------------	-------------------	-------------------	-------------

Project
**Lisheen Woods, Lisheens
 - Taking in Charge**