



PLANTING SCHEDULE

STREET TREES-NATIVE. All trees to have straight, unsupported leaders with symmetrical crowns.		
Bp	Betula pendula	18-20cm gth. RB
Sa	Sorbus aucuparia	18-20cm gth. RB
SPECIMEN ORNAMENTAL POLLINATOR TREES TO OPEN SPACE		
		Height / girth
Agr	Amelanchier x grandiflora 'Robin Hill'	16-18cm gth. RB
Ap	Acer platanoides 'Emerald Queen'	16-18cm gth. RB
Pp	Prunus Serrula	16-18cm gth. RB
Pp	Prunus padus	16-18cm gth. RB
SHRUB AND GROUNDCOVER POLLINATOR PLANTING- plant in groups of same species ranging from min. 5-15no. @5/m2		
		Size
Ro	Rosmarinus officinalis	3L, PG
He	Hebe sp.	3L, PG
Pf	Potentilla fruticosa	3L, PG
Sj	Skimmia japonica	3L, PG
LH	Lavandula angustifolia 'Hidcote'	3L, PG
Ar	Ajuga reptans	3L, PG
Eb	Erysimum 'Bowles's Mauve'	3L, PG
Be	Bergenia 'Eroica'	3L, PG
Sh	Sarcococca hookeriana	3L, PG
Ee	Elaeagnus ebbingei	3L, PG
BULBS & PERENNIALS MIX- plant in drifts		
BM Typical species will include:		Size
Anemone nemorosa, Geranium robertianum, Hyacinthoides non-scripta, Muscari 'Blue Spike', Oxalis acetosella, Primula vulgaris, Viola riviniana, Colchicum sp., Crocus sp., Galanthus nivalis, Salvia sp., Anemone x hybrida, Anemone hupehensis, Aster sp., Chrysanthemum sp., Dahlia sp., Helleborus sp., Rudbeckia 'Goldstrum'		bulbs, corms, & p9's

LEGEND

- PROPOSED NATIVE STREET TREES
- PROPOSED OPEN SPACE POLLINATOR TREES
- PROPOSED LARGE SHRUBS
- GRASS
- SHRUB AND GROUNDCOVER PLANTING TO RAIN GARDEN
- SHRUBS AND CLIMBERS PLANTING
- ROAD SURFACE TO ENGINEERS SPEC
- CONCRETE FOOTPATH
- CAST IN SITU CONCRETE SURFACE
- CONCRETE PAVING BUFF COLOR
- SAFE SURFACING BONDED RUBBER MULCH
- CYCLE RACK
- SEATING WITH ARMS
- PRECAST CONCRETE SEATING /PLAY ELEMENT
- NATURAL PLAY GRASS MOUNDS AND BOULDERS
- WALL AND RAILING
- INFILTRATION CHANNEL
- SITE BOUNDARY

SELECT SURFACE MATERIALS & FURNITURE




NOTE: THIS DRAWING IS INTENDED FOR THE PURPOSE OF MAKING A PLANNING APPLICATION AND MAY NOT BE USED FOR ANY OTHER PURPOSE.

REV	DATE	AMENDMENT
E	20-04-26	RED LINE UPDATES
D	03-10-24	UPDATES
C	20-05-24	UPDATES
B	06-03-24	COMMENTS UPDATES
A	12-12-23	CYCLE STANDS AND IMAGES

CUNNANE STRATTON REYNOLDS
LAND PLANNING & DESIGN


CORK OFFICE
COPLEY HALL, COTTERS STREET CORK
TEL 021 496 9224 FAX 021 496 9012
EMAIL corkinfo@csrlandplan.ie

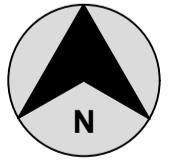

PROJECT:	GERALD GRIFFIN STREET HOUSING DEVELOPMENT CORK CITY	DATE:	DECEMBER 2023
DRAWING:	LANDSCAPE MASTER PLAN & SECTION	SCALE:	1:200 @ A1
CHECKED:	NC DL	DRAWN:	NC DL
DRAWING NO:	23437-2-101	CHECKED:	

LEGEND

- PROPOSED RAIN GARDEN
- PROPOSED INFILTRATION CHANNEL
- PROPOSED TREE PITS
- PROPOSED RAINWATER BUTTS

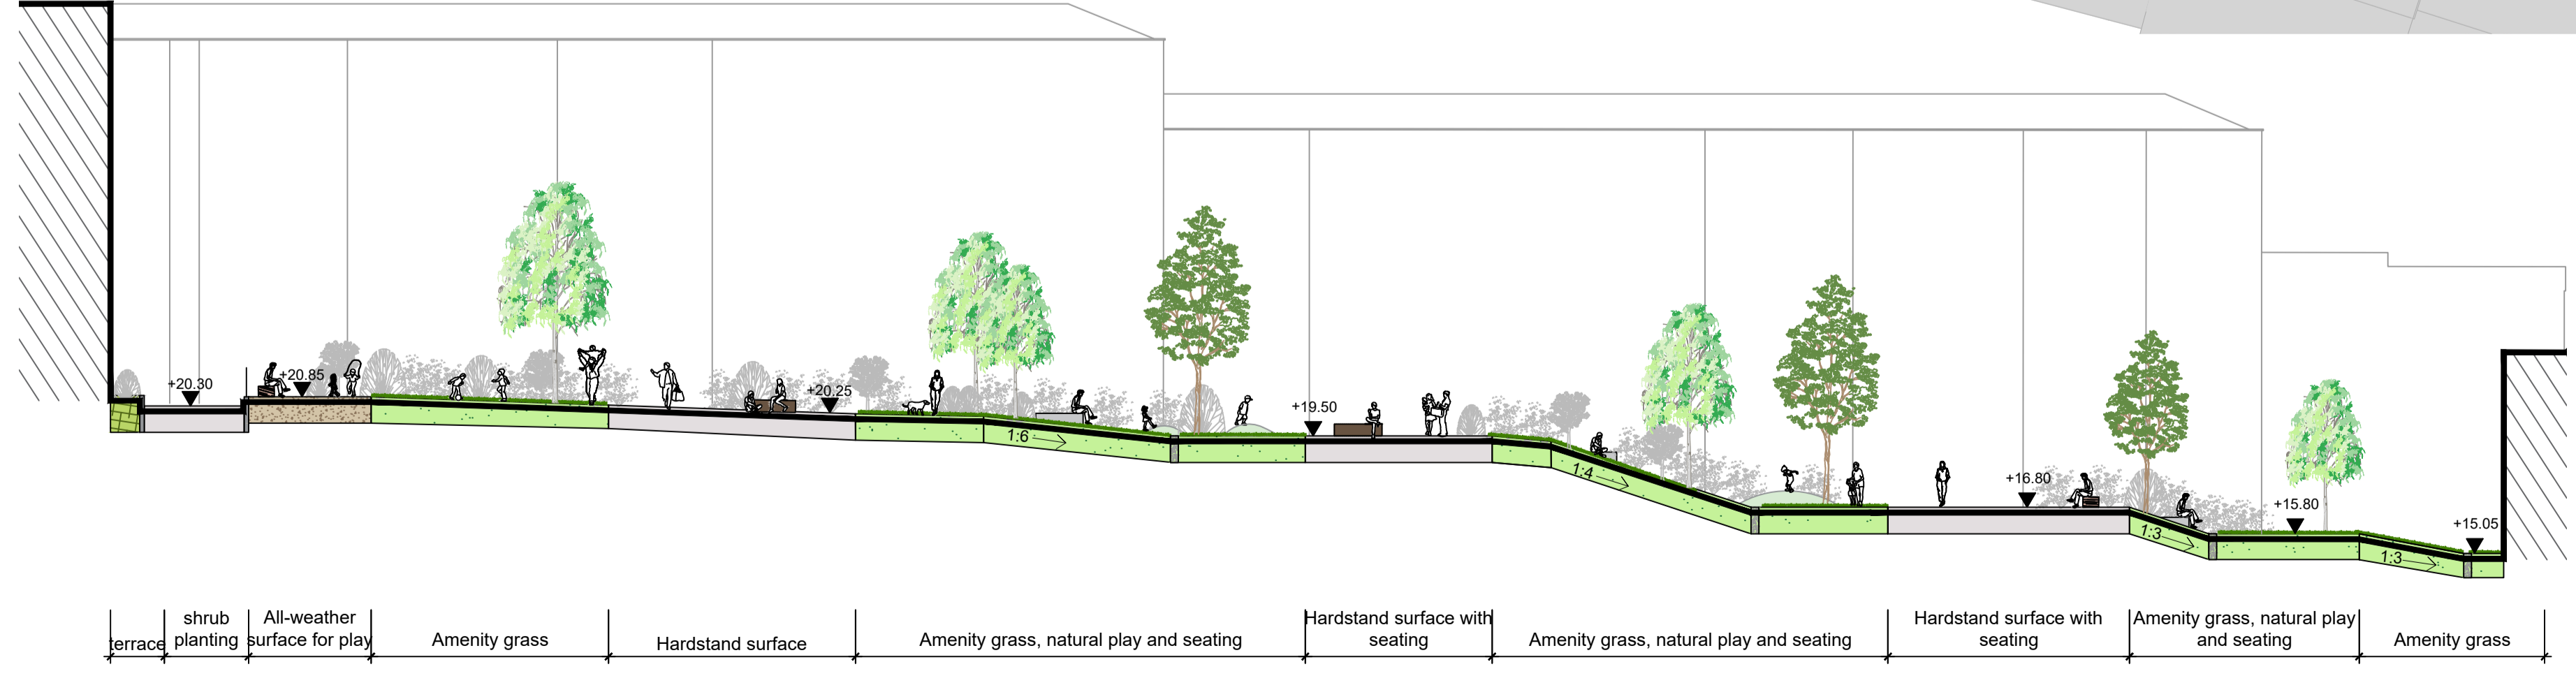

Section A-A
1:200

- terrace
- shrub planting
- All-weather surface for play
- Amenity grass
- Hardstand surface
- Amenity grass, natural play and seating
- Hardstand surface with seating
- Amenity grass, natural play and seating
- Hardstand surface with seating
- Amenity grass, natural play and seating
- Amenity grass