

NOTE:
 - DO NOT SCALE. USE FIGURED DIMENSIONS ONLY
 - THIS DRAWING IS TO BE READ IN CONJUNCTION WITH ALL RELEVANT SPECIFICATIONS AND DRAWINGS.
 - ALL DIMENSIONS TO BE CHECKED ON SITE.
 - IN THE EVENT OF ANY DISCREPANCIES BETWEEN DRAWINGS THE CONTRACTOR IS TO INFORM THE ARCHITECT IMMEDIATELY

REV.	DATE	DESCRIPTION	DRWN	CHKD.	APPRD.
	28.06.26	PART 8 PLANNING SUBMISSION			



CENTRE COORDINATES:
 ITM 567178,572849

PUBLISHED: 29/11/2023
 ORDER NO.: 50370996_1

MAP SERIES:
 1:1,000
 1:1,000
 MAP SHEETS:
 6382-04
 6382-05

COMPILED AND PUBLISHED BY:
 National Mapping Division of Tailte Éireann,
 Phoenix Park,
 Dublin 8,
 Ireland.
 D08F6 E4
www.tailte.ie



Any unauthorised reproduction infringes Tailte Éireann copyright.

No part of this publication may be copied, reproduced or transmitted in any form or by any means without the prior written permission of the copyright owner.

The representation on this map of a road, track or footpath is not evidence of the existence of a right of way.

Topographic maps produced by the National Mapping Division of Tailte Éireann never show legal property boundaries, nor do they show ownership of physical features.

© National Mapping Division of Tailte Éireann, 2023. All rights reserved.

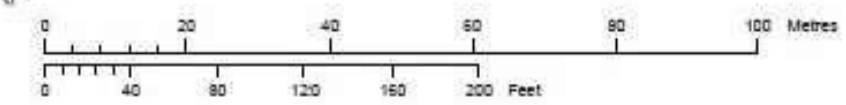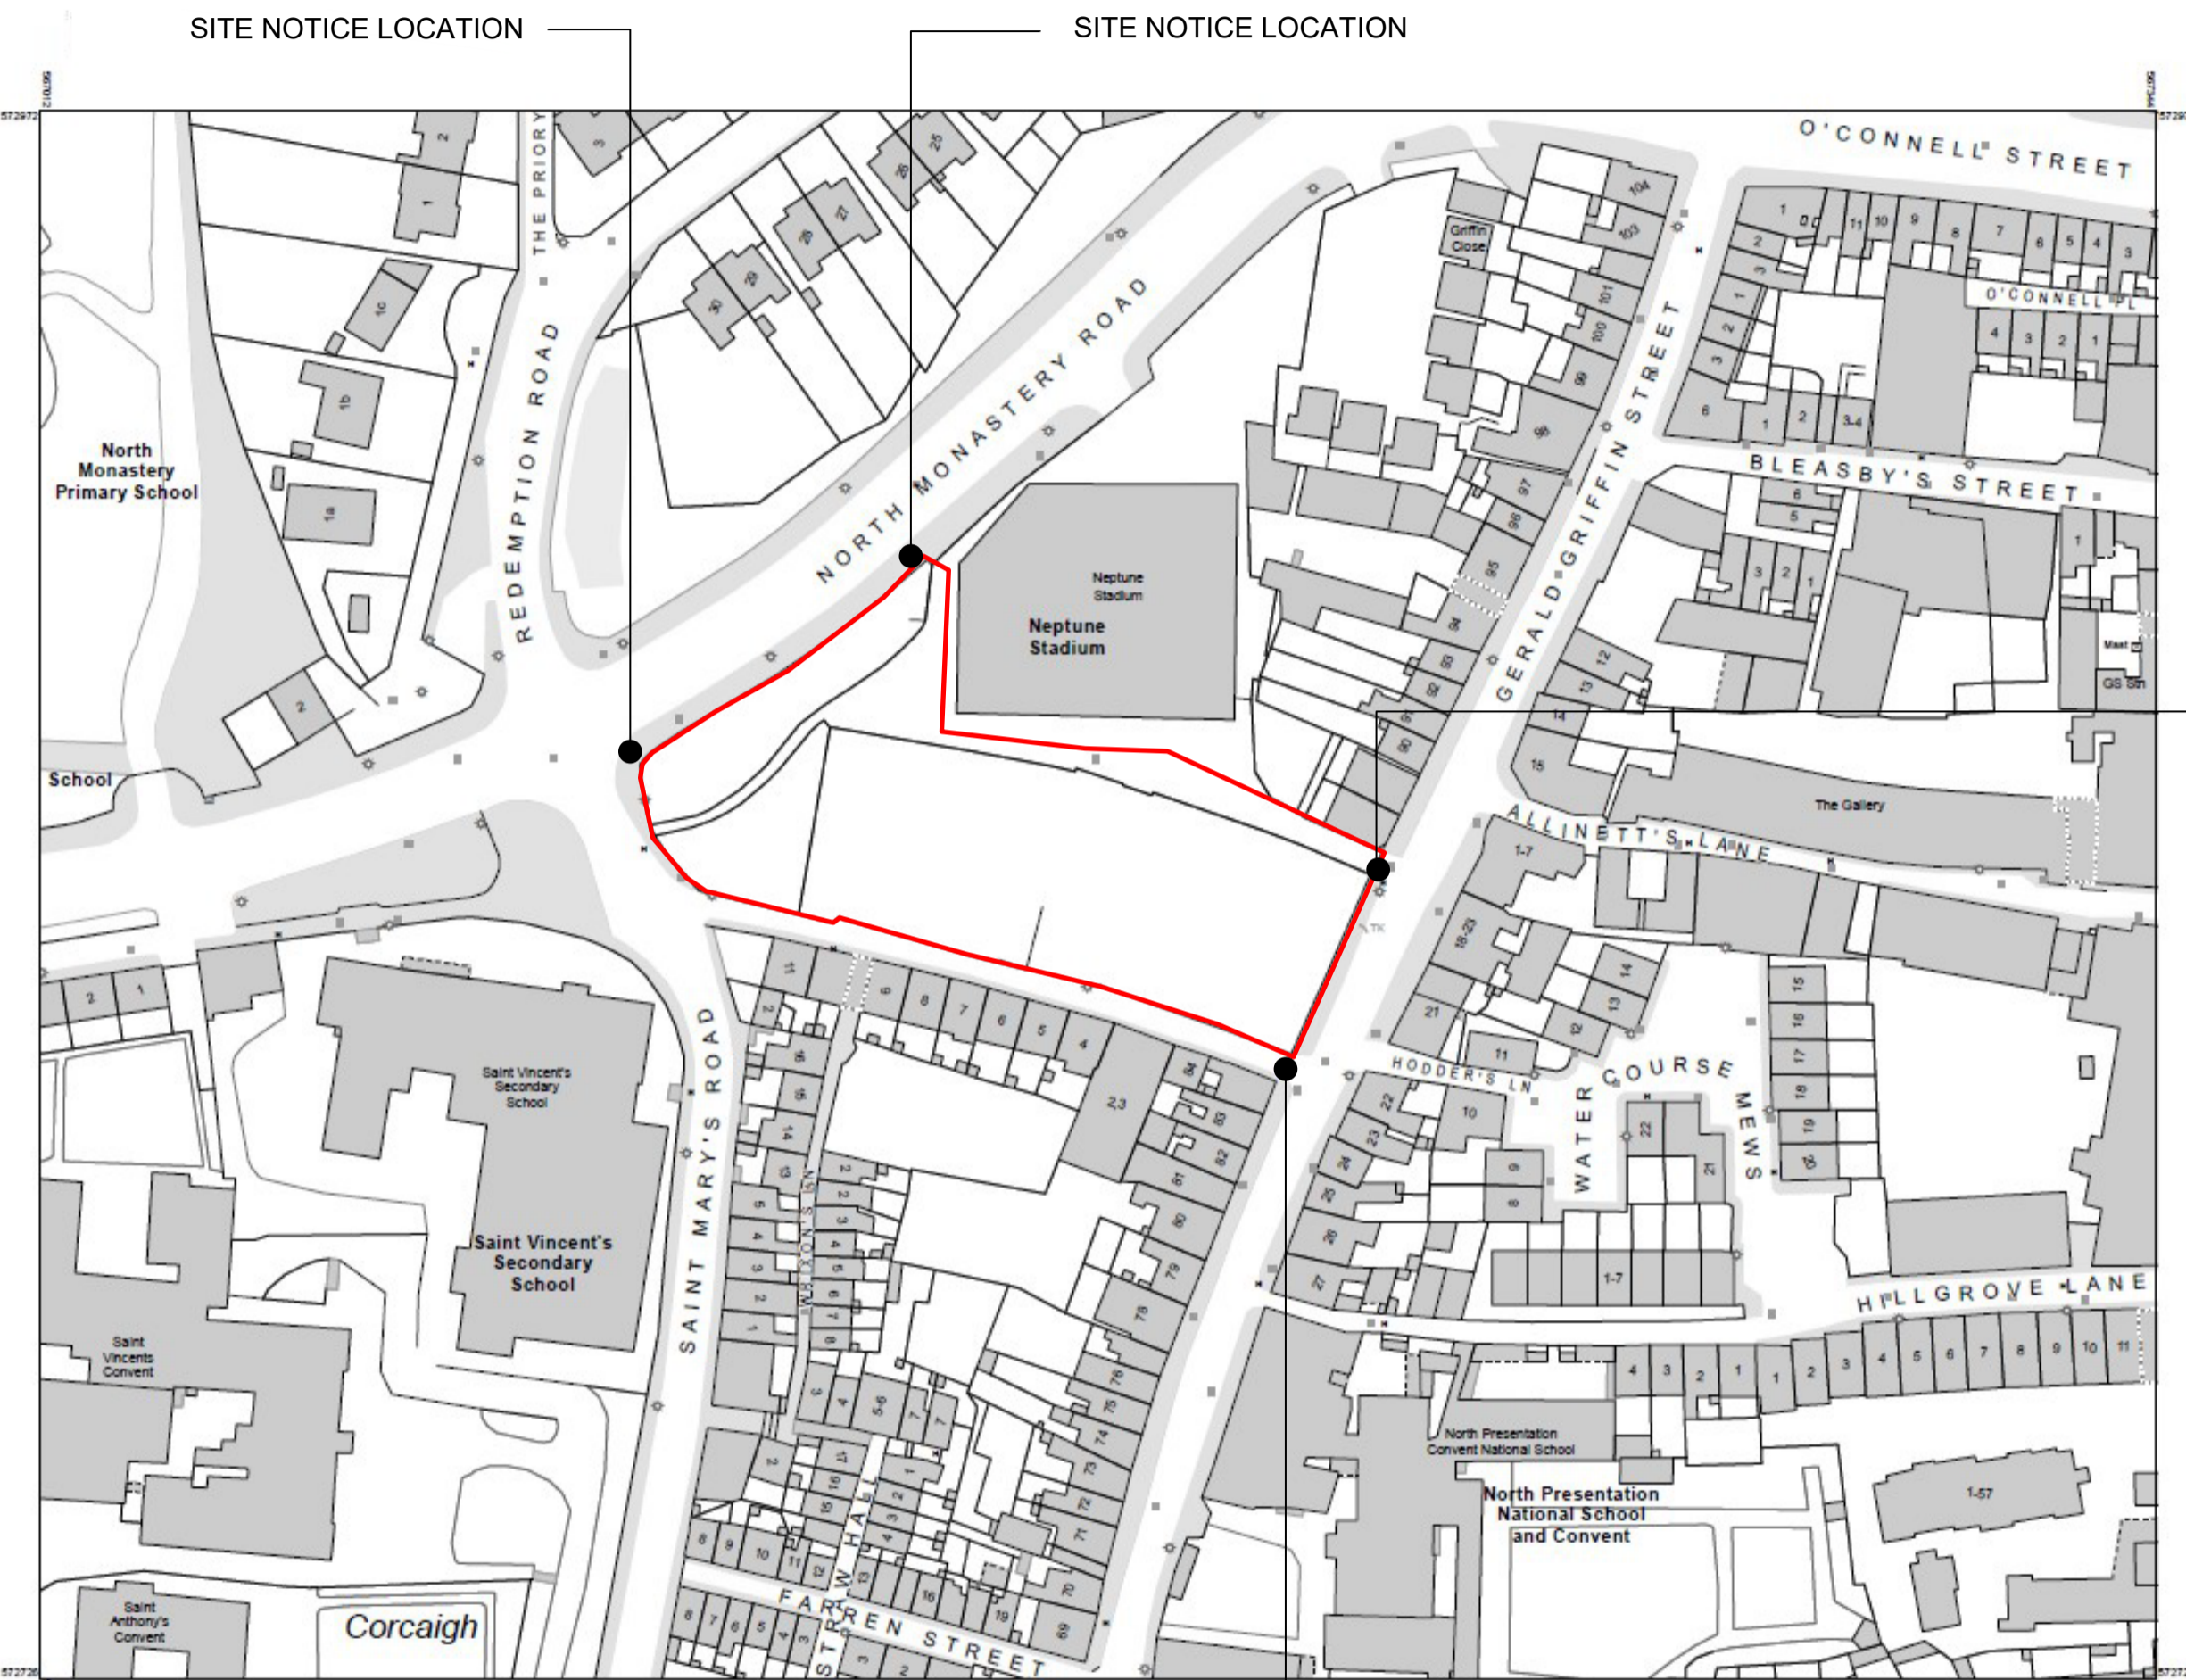

OUTPUT SCALE: 1:1,000

CAPTURE RESOLUTION:
 The map objects are only accurate to the resolution at which they were captured. Output scale is not indicative of data capture scale. Further information is available at www.osi.ie, search 'Capture Resolution'.

LEGEND:
 To view the legend visit www.osi.ie and search for 'Large Scale Legend'.



1 SITE LOCATION - URBAN PLACE MAP
 1: 1000

WILSON ARCHITECTURE
OMM|W
 St. Patrick's Place, Wellington Road, Cork
 29 Merion Square North, Dublin 2
 T +353 (0)21 4555255
 T +353 (0)1 6601866
info@wilsonarchitecture.ie
www.wilsonarchitecture.ie

Housing Development Gerald Griffin Street		SITE LOCATION MAP - URBAN PLACE MAP				
FILE NAME	STATUS	REVISION	JOB NO.	DRAWN	CHECKED	SCALE/BAZ
GG5-WIL-ZZ-ST-DR-A-0100	S0	P01	2236	SC	MR	1: 1000

© COPYRIGHT This drawing or design may not be reproduced without permission.