



NOTE:
 - DO NOT SCALE. USE FIGURED DIMENSIONS ONLY.
 - THIS DRAWING IS TO BE READ IN CONJUNCTION WITH ALL RELEVANT SPECIFICATIONS AND DRAWINGS.
 - ALL DIMENSIONS TO BE CHECKED ON SITE.
 - IN THE EVENT OF ANY DISCREPANCIES BETWEEN DRAWINGS THE CONTRACTOR IS TO INFORM THE ARCHITECT IMMEDIATELY.


REV	DATE	DESCRIPTION	ISSUED BY
1	27.09.24	Part 8 Planning Application	
2	31.03.26	Part 8 Planning Application	

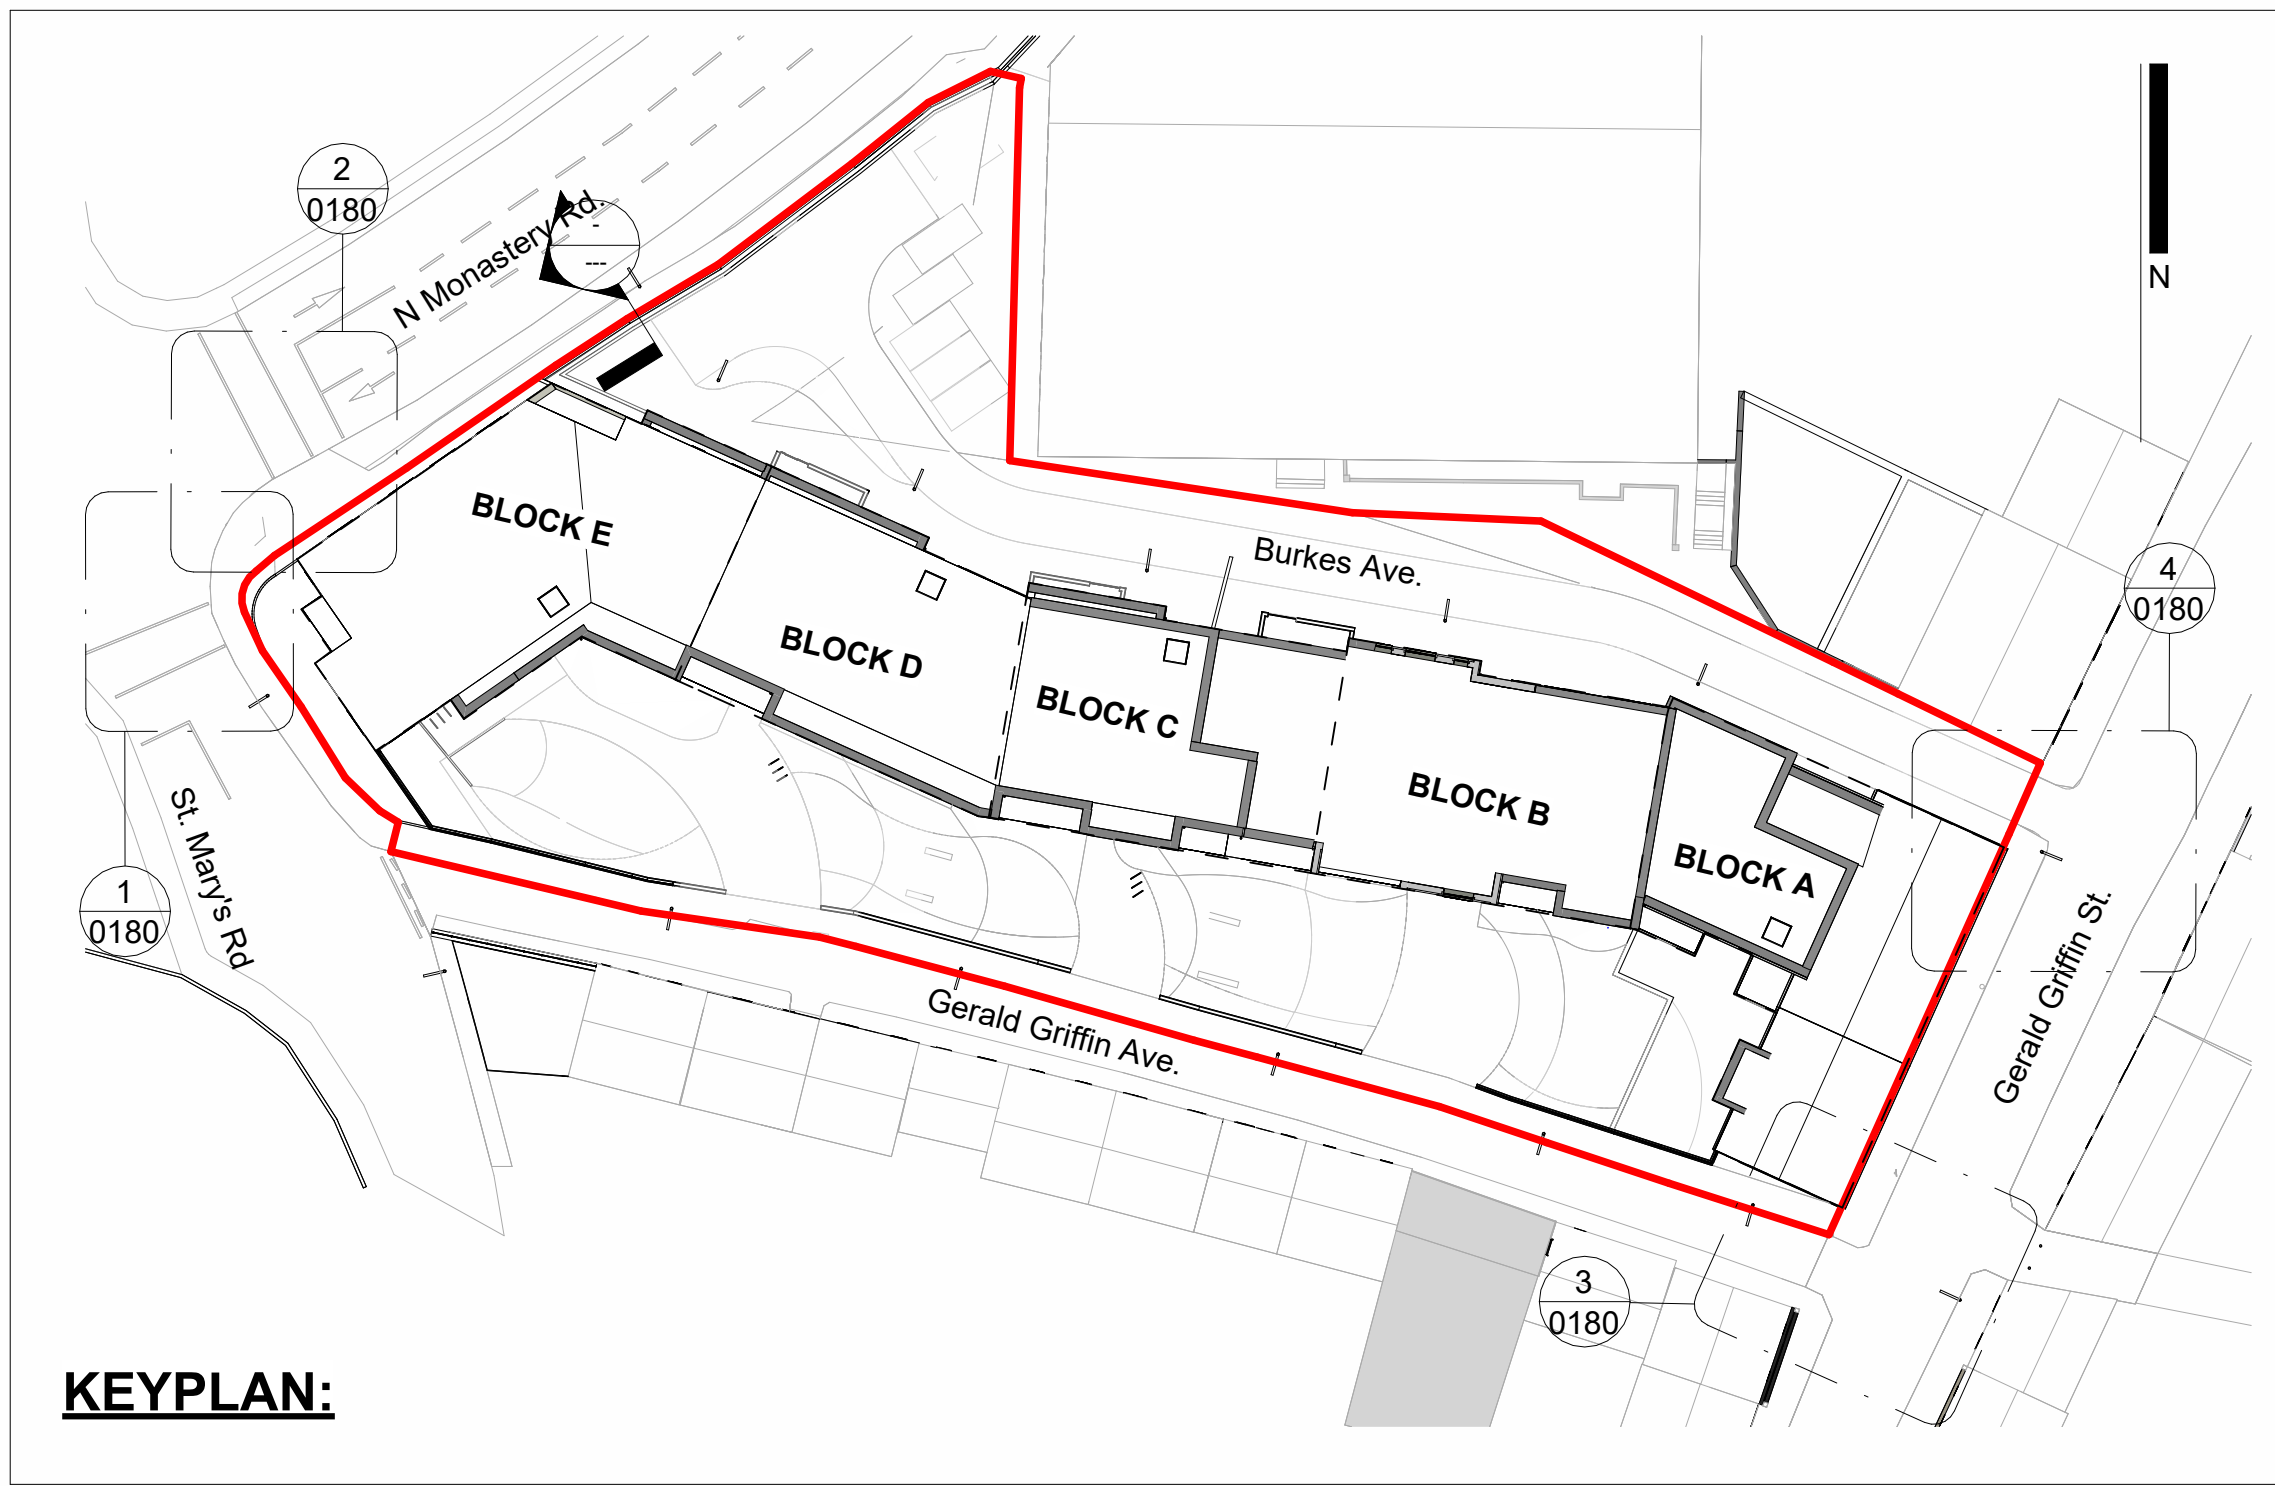

EXISTING JUNCTIONS:

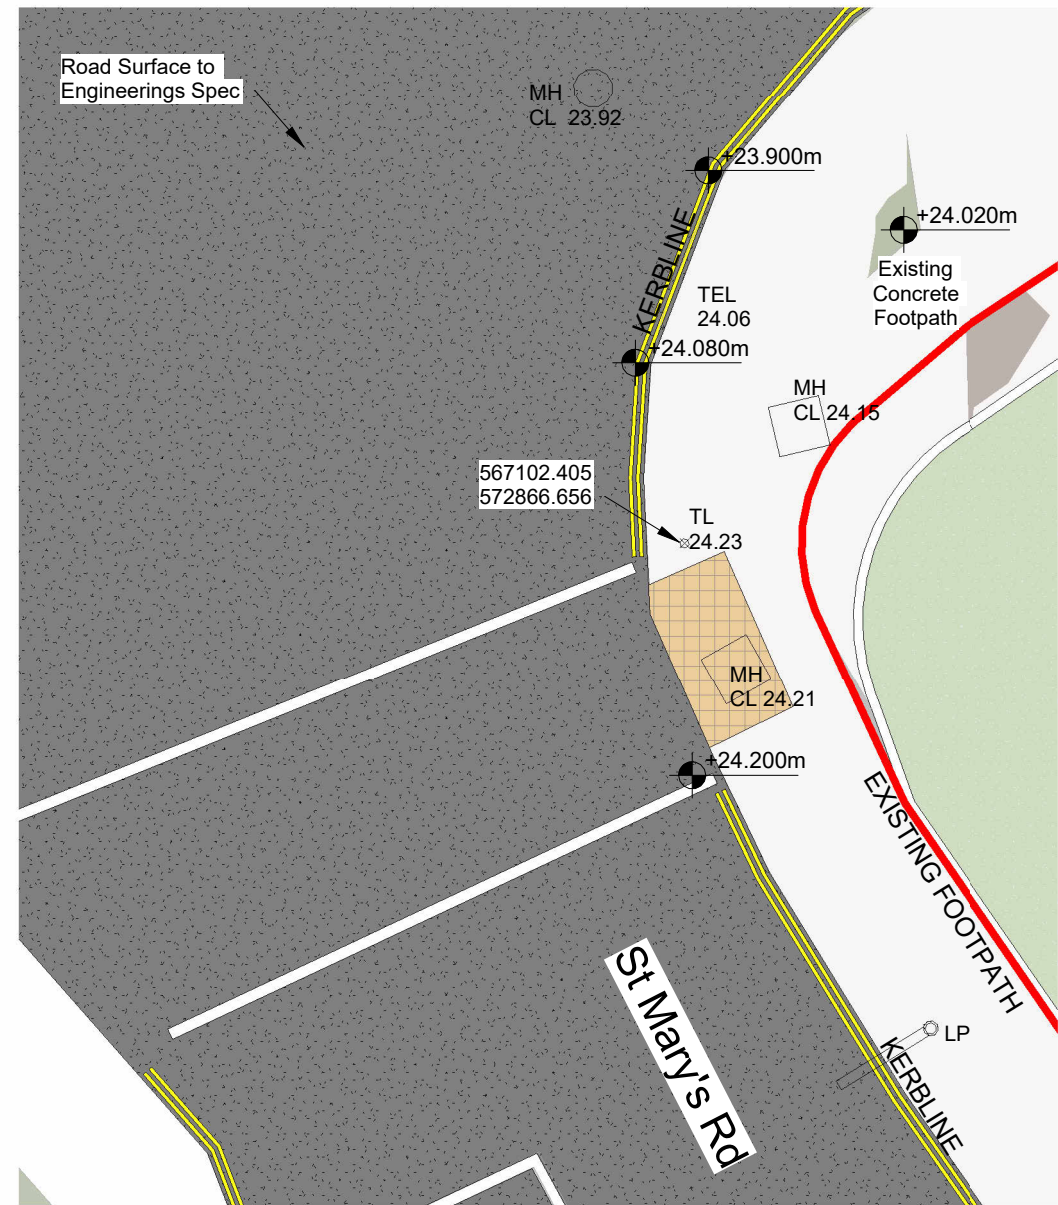


1 1 : 100

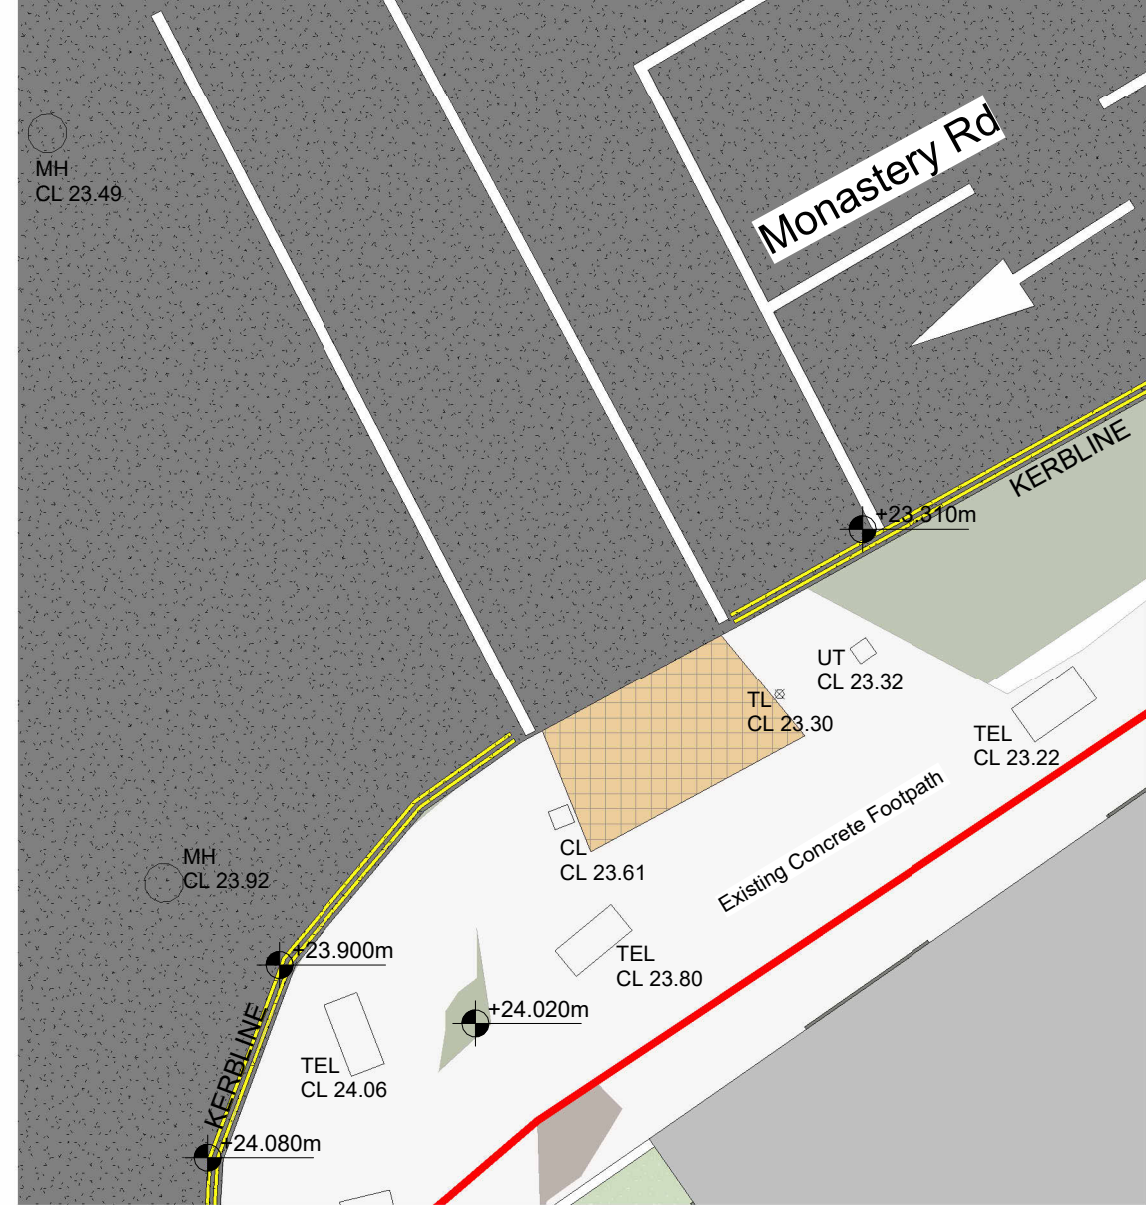


2 1 : 100


PROPOSED JUNCTIONS:

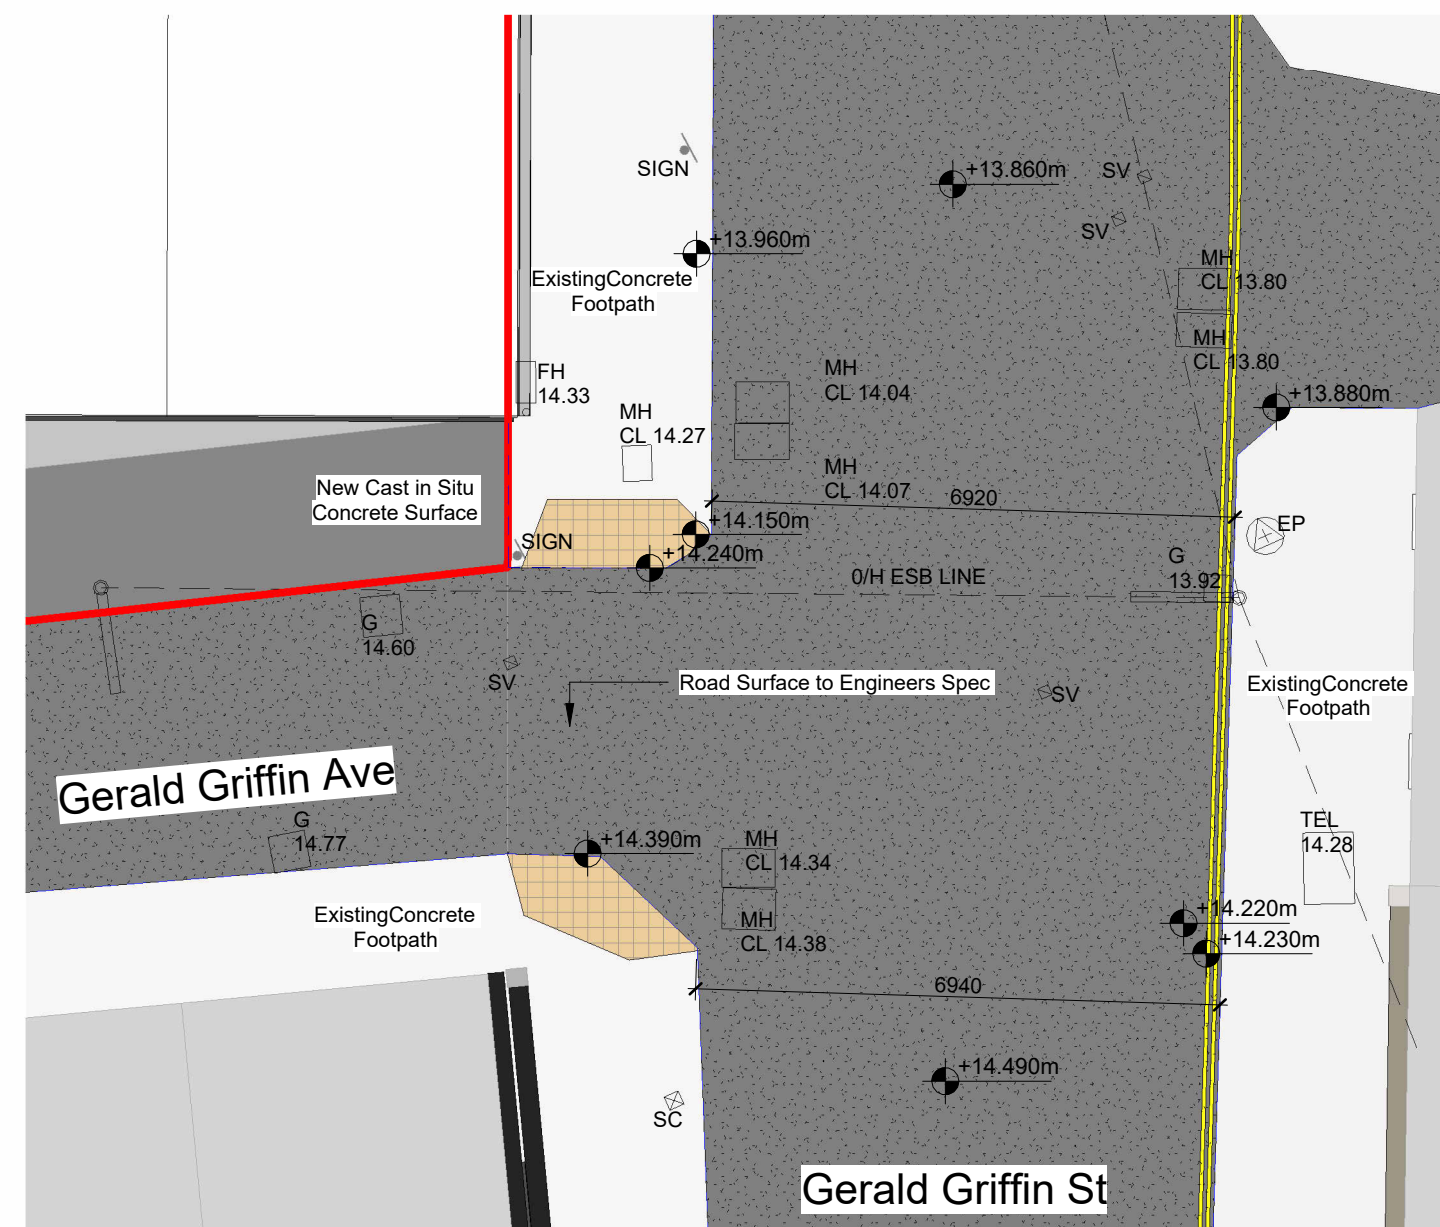

3 1 : 100

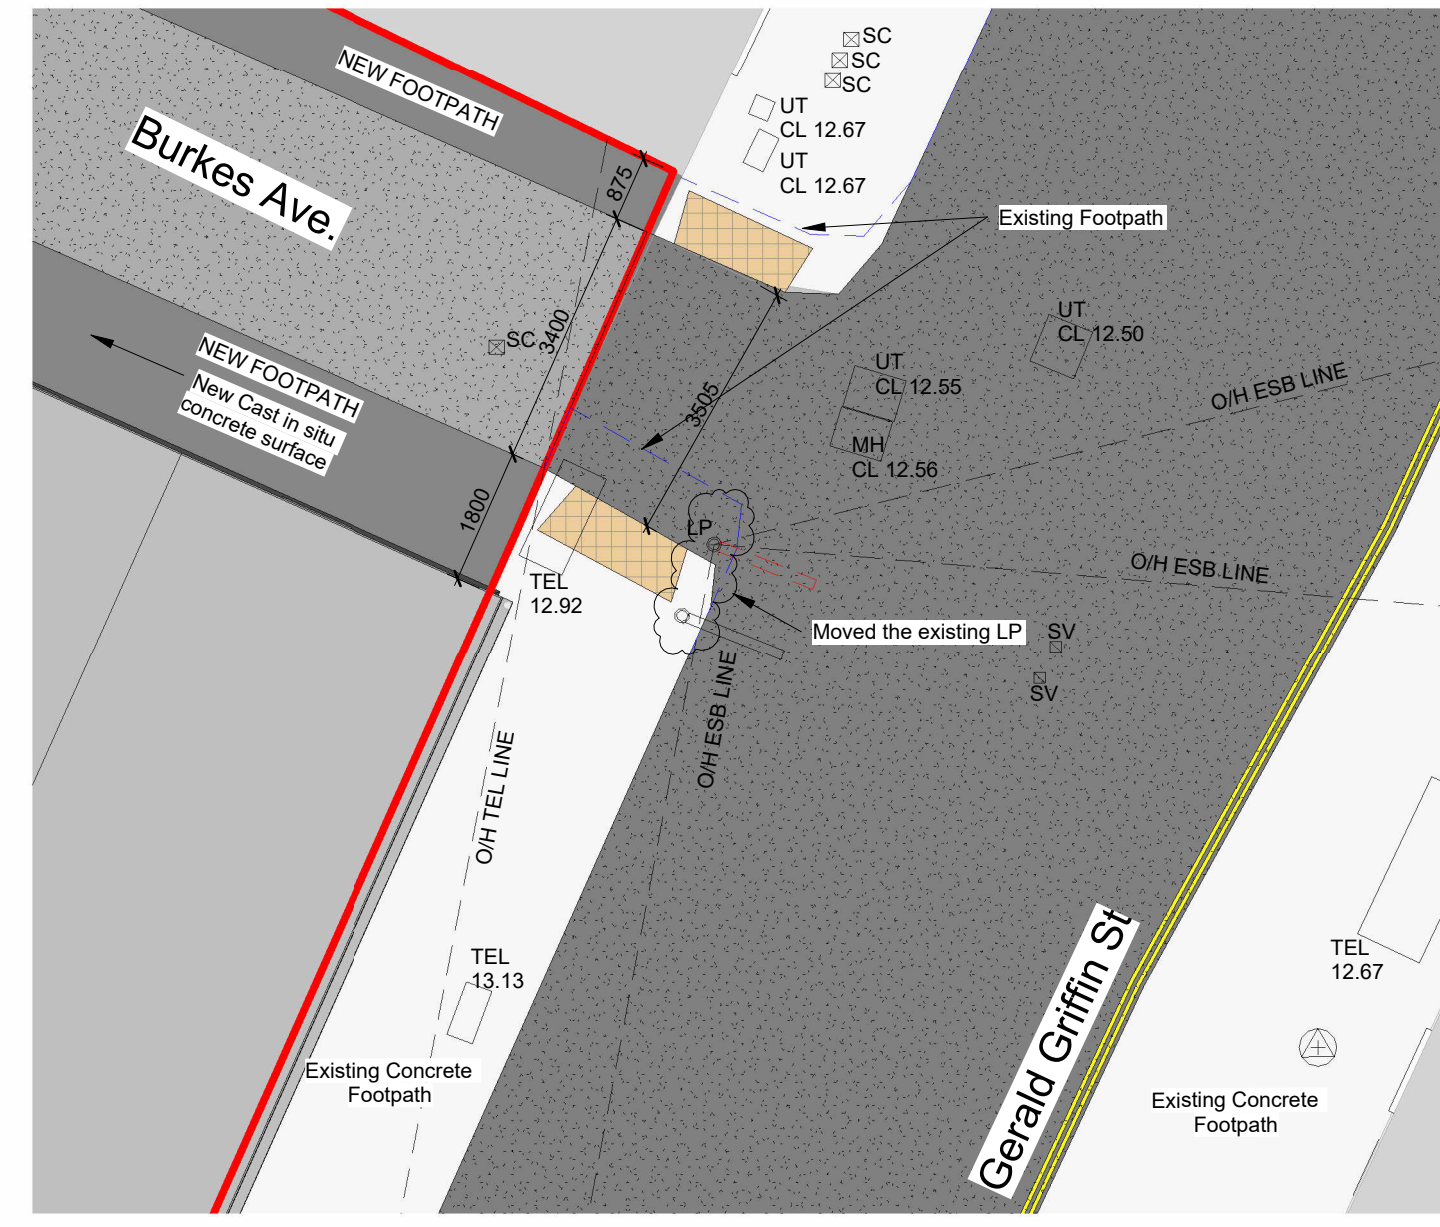

4 1 : 100

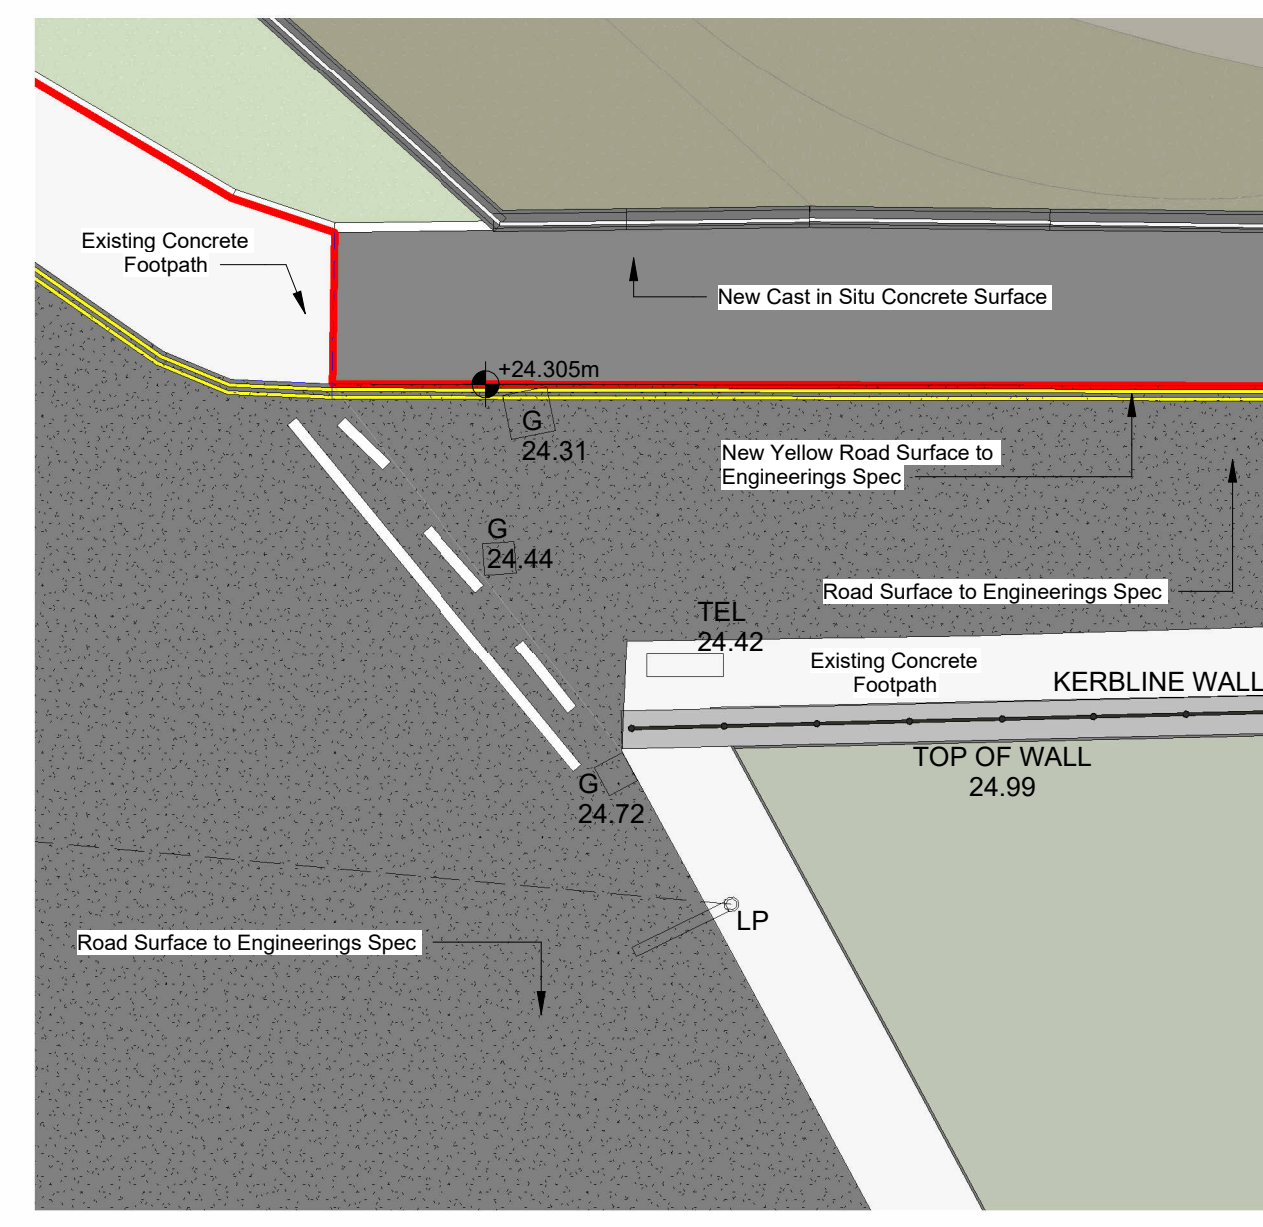

5 1 : 100

- Hard Landscaping Legend:**
- Site Boundary (as per planning Drawings)
 - Line of Existing Footpaths
 - Soft Landscaping area, see Soft Landscaping Layout
 - New Soft Landscaping area, see Soft Landscaping Layout
 - Road Surface to Engineers Spec
 - New Road Surface to Engineers Spec
 - Existing Concrete Footpath
 - New cast in situ concrete surface
 - Tactile paving slabs at controlled crossing

WILSON ARCHITECTURE
 OMM|W

St. Patrick's Place, Wellington Road, Cork 1 +353 (0)21 4555255 info@wilsonarchitecture.ie
 29 Merrion Square North, Dublin 2 1 +353 (0)1 6601866 www.wilsonarchitecture.ie

FILE NAME	STATUS	REVISION	DATE	DRAWN	CHECKED	SCALE @ A1
GGs-WIL-ZZ-DR-A-0180	S0	P01	22/06	SC	MR	As indicated

© COPYRIGHT This drawing or design may not be reproduced without permission.