
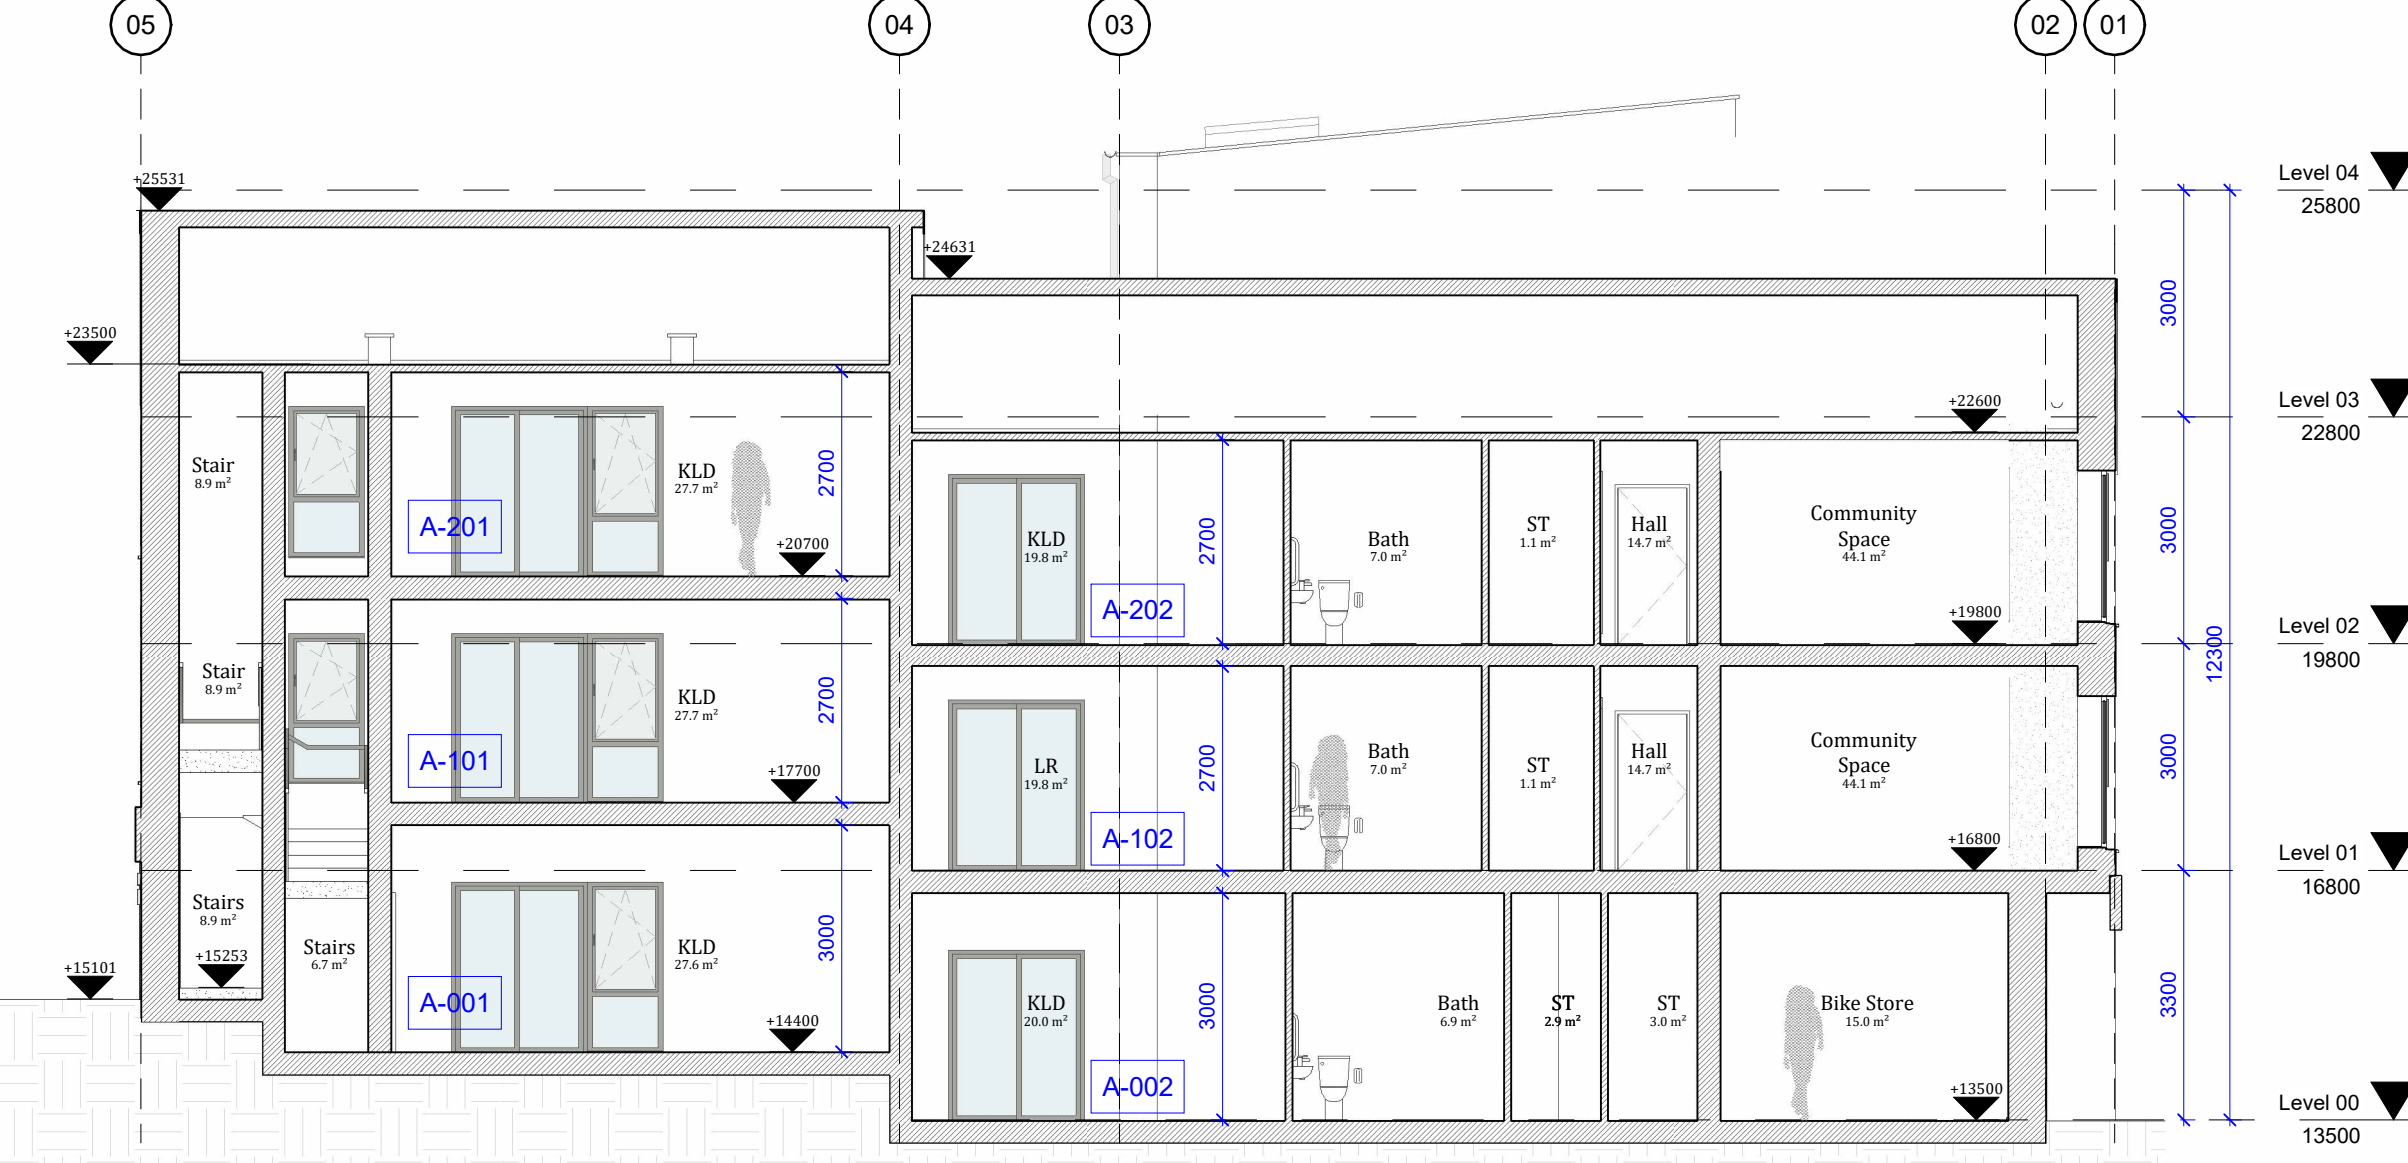
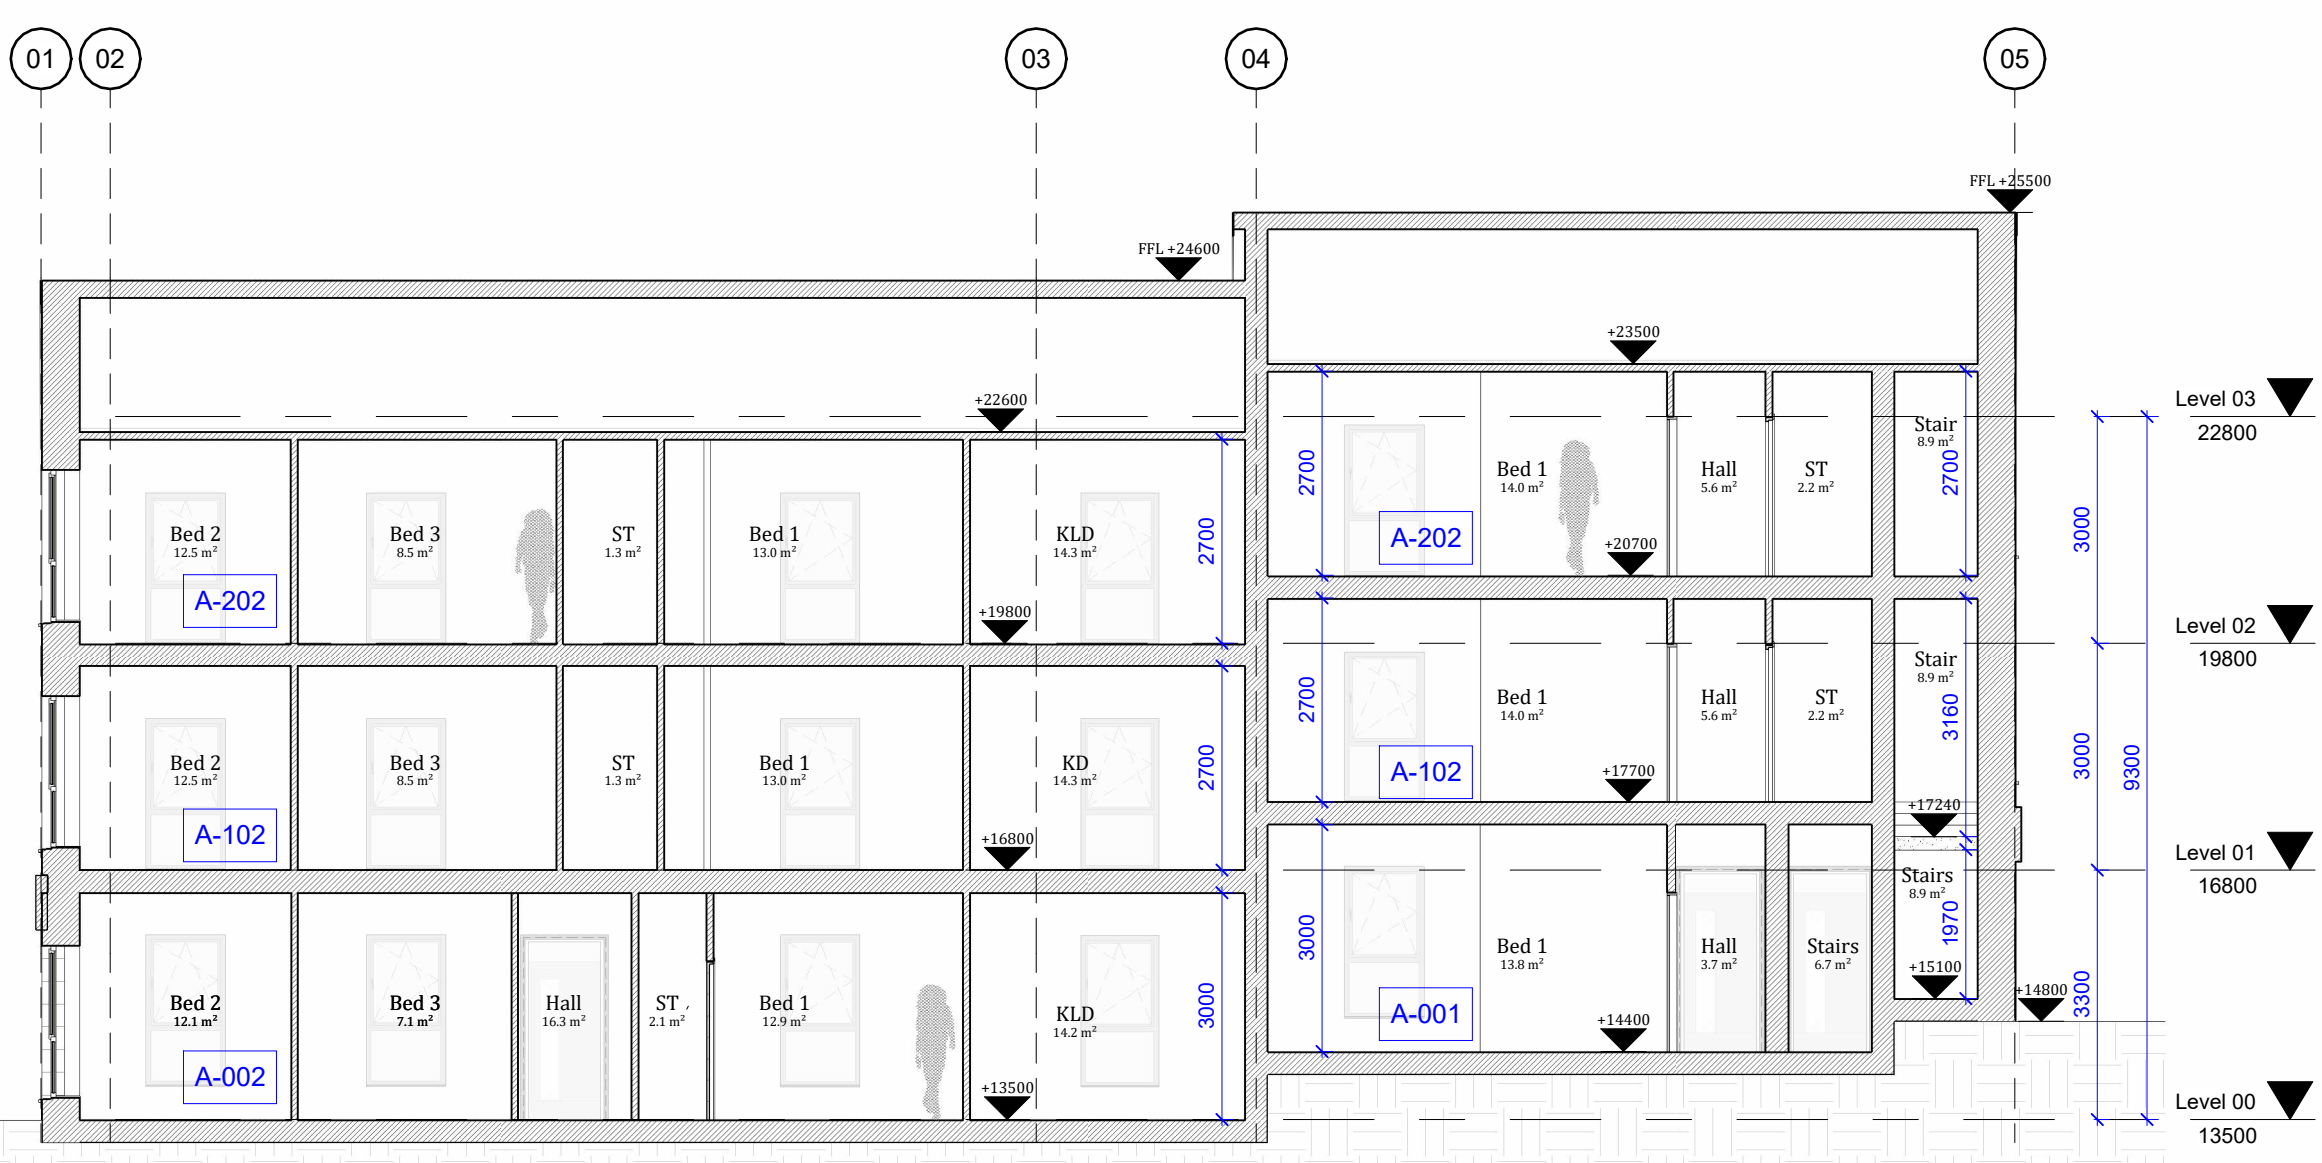



NOTE:
 - DO NOT SCALE. USE FIGURED DIMENSIONS ONLY.
 - THIS DRAWING IS TO BE READ IN CONJUNCTION WITH ALL RELEVANT SPECIFICATIONS AND DRAWINGS.
 - ALL DIMENSIONS TO BE CHECKED ON SITE.
 - IN THE EVENT OF ANY DISCREPANCIES BETWEEN DRAWINGS THE CONTRACTOR IS TO INFORM THE ARCHITECT IMMEDIATELY.

| REV | DATE | DESCRIPTION | ISSUED BY |
|-----|----------|-----------------------------|-----------|
| 1 | 21.11.23 | Issue for Review | WIL |
| 2 | 17.05.24 | Issue for Review by Council | WIL |
| 3 | 27.09.24 | Part B Planning Application | WIL |
| 4 | 31.03.26 | Part B Planning Application | WIL |

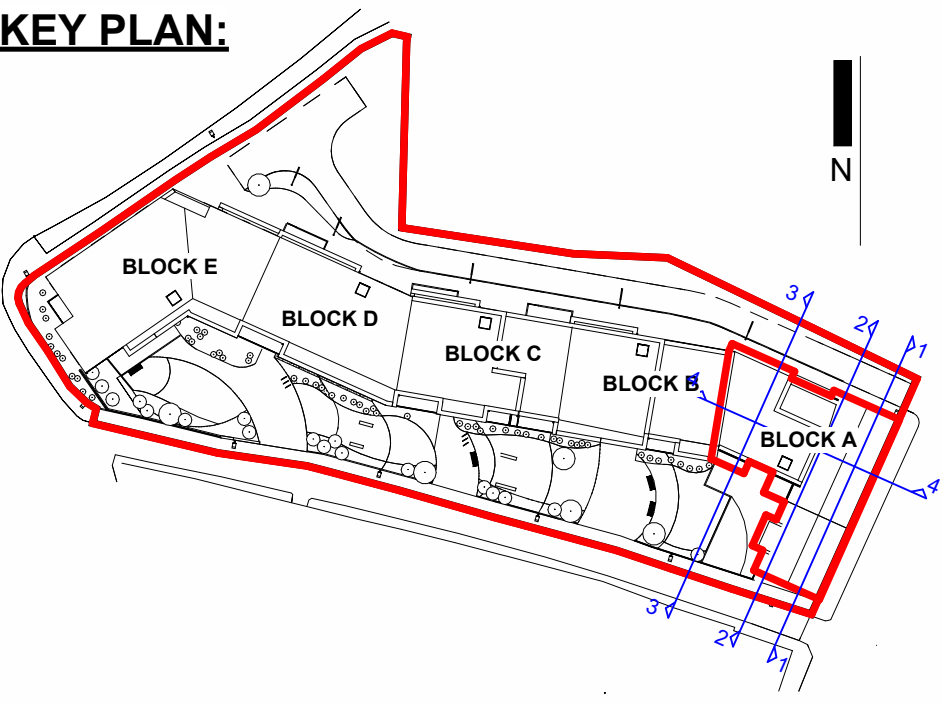

1 Section Block A - 1
1 : 100

2 Section Block A - 2
1 : 100

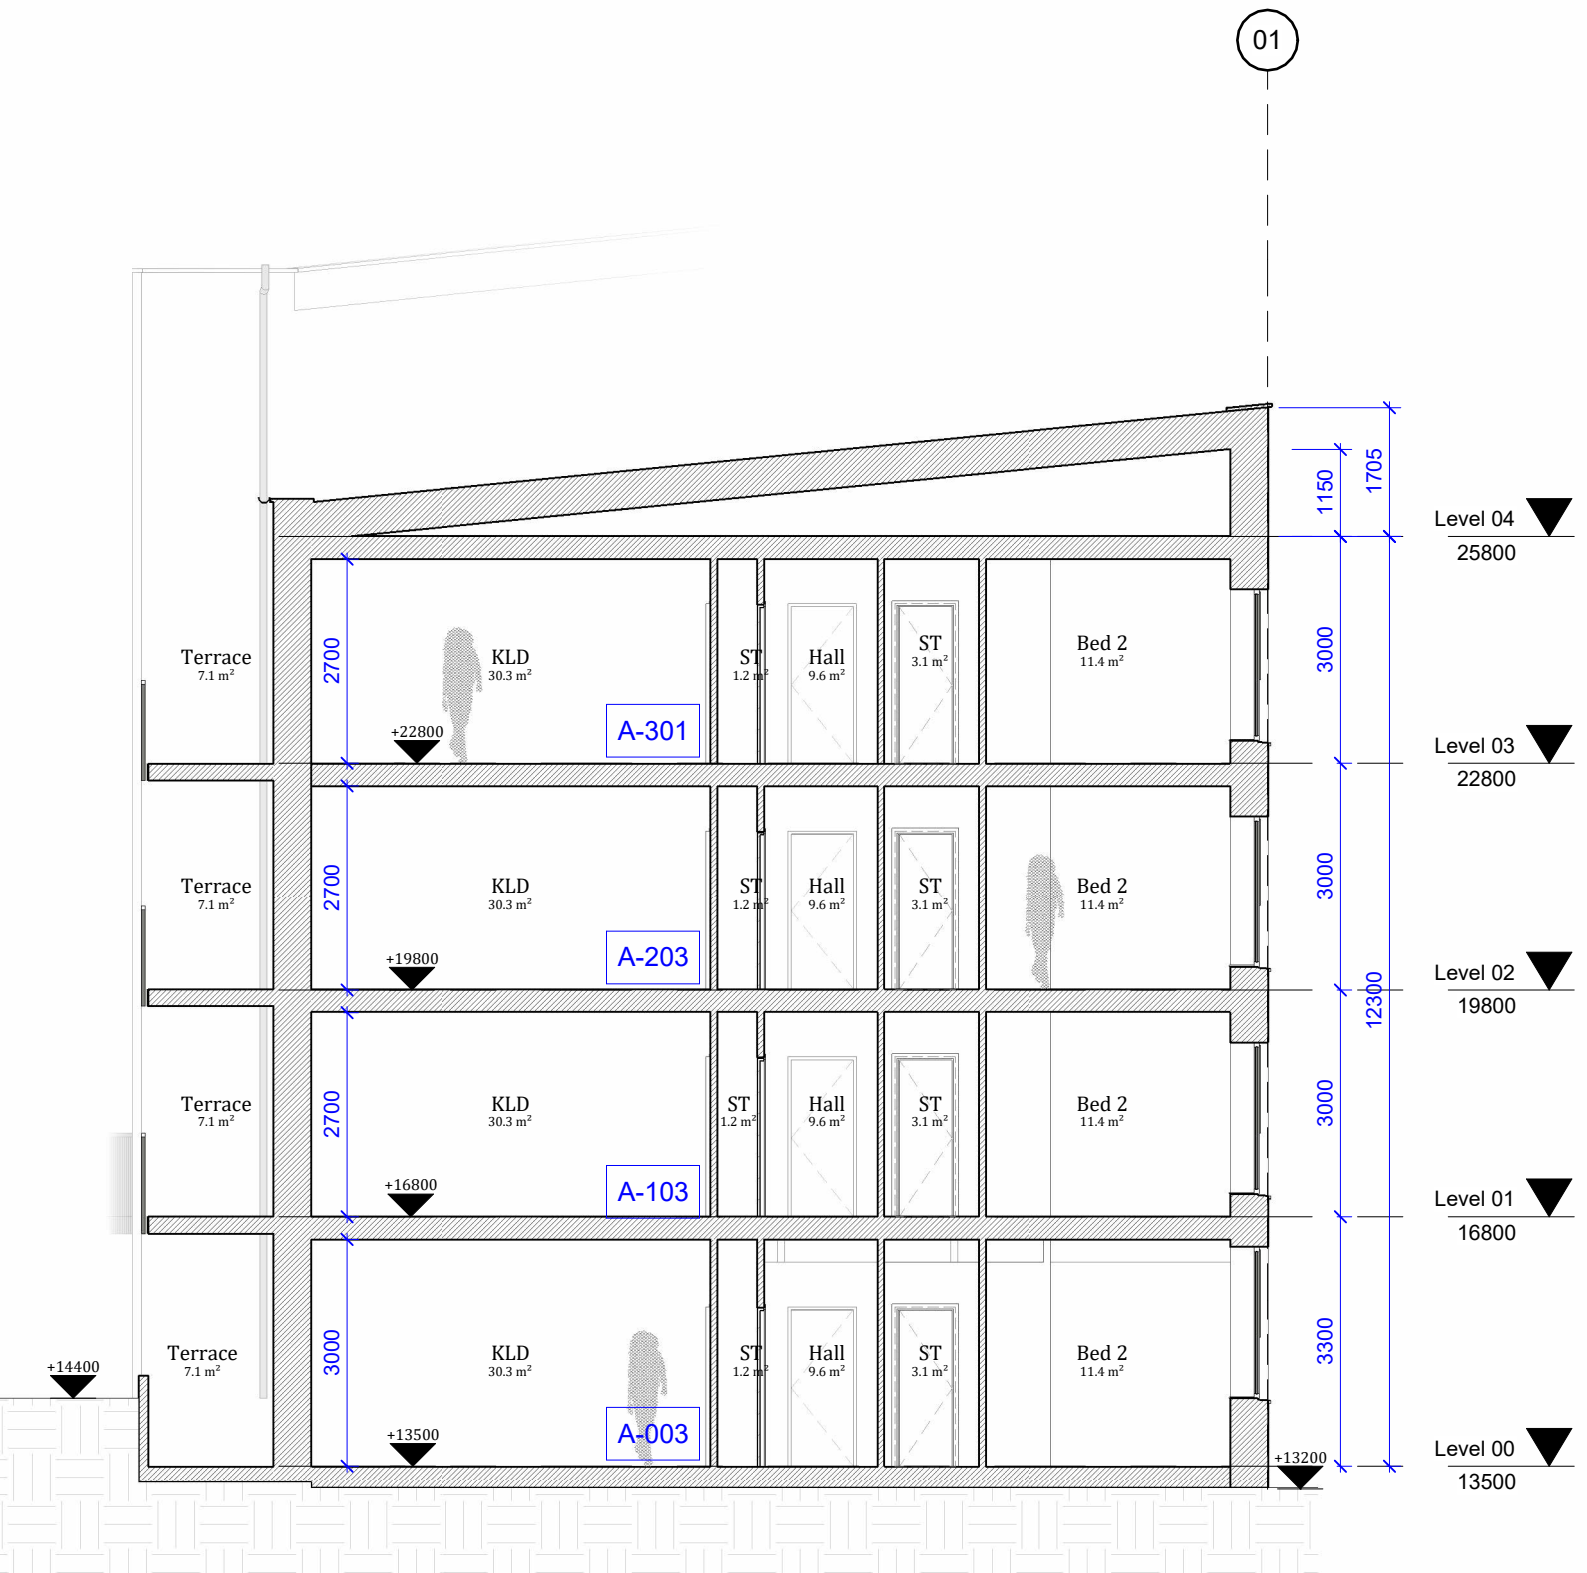

3 Section Block A - 3
1 : 100

4 Section Block A - 4
1 : 100

| FILE NAME | STATUS | REVISION | DATE | DRAWN | CHECKED | SCALE @ A1 |
|----------------------|--------|----------|------|-------|---------|--------------|
| GGG-WIL-ZZ-DR-A-0310 | S0 | P01 | 2236 | SC | MR | As indicated |