




1 Section Block D - 1
1 : 100

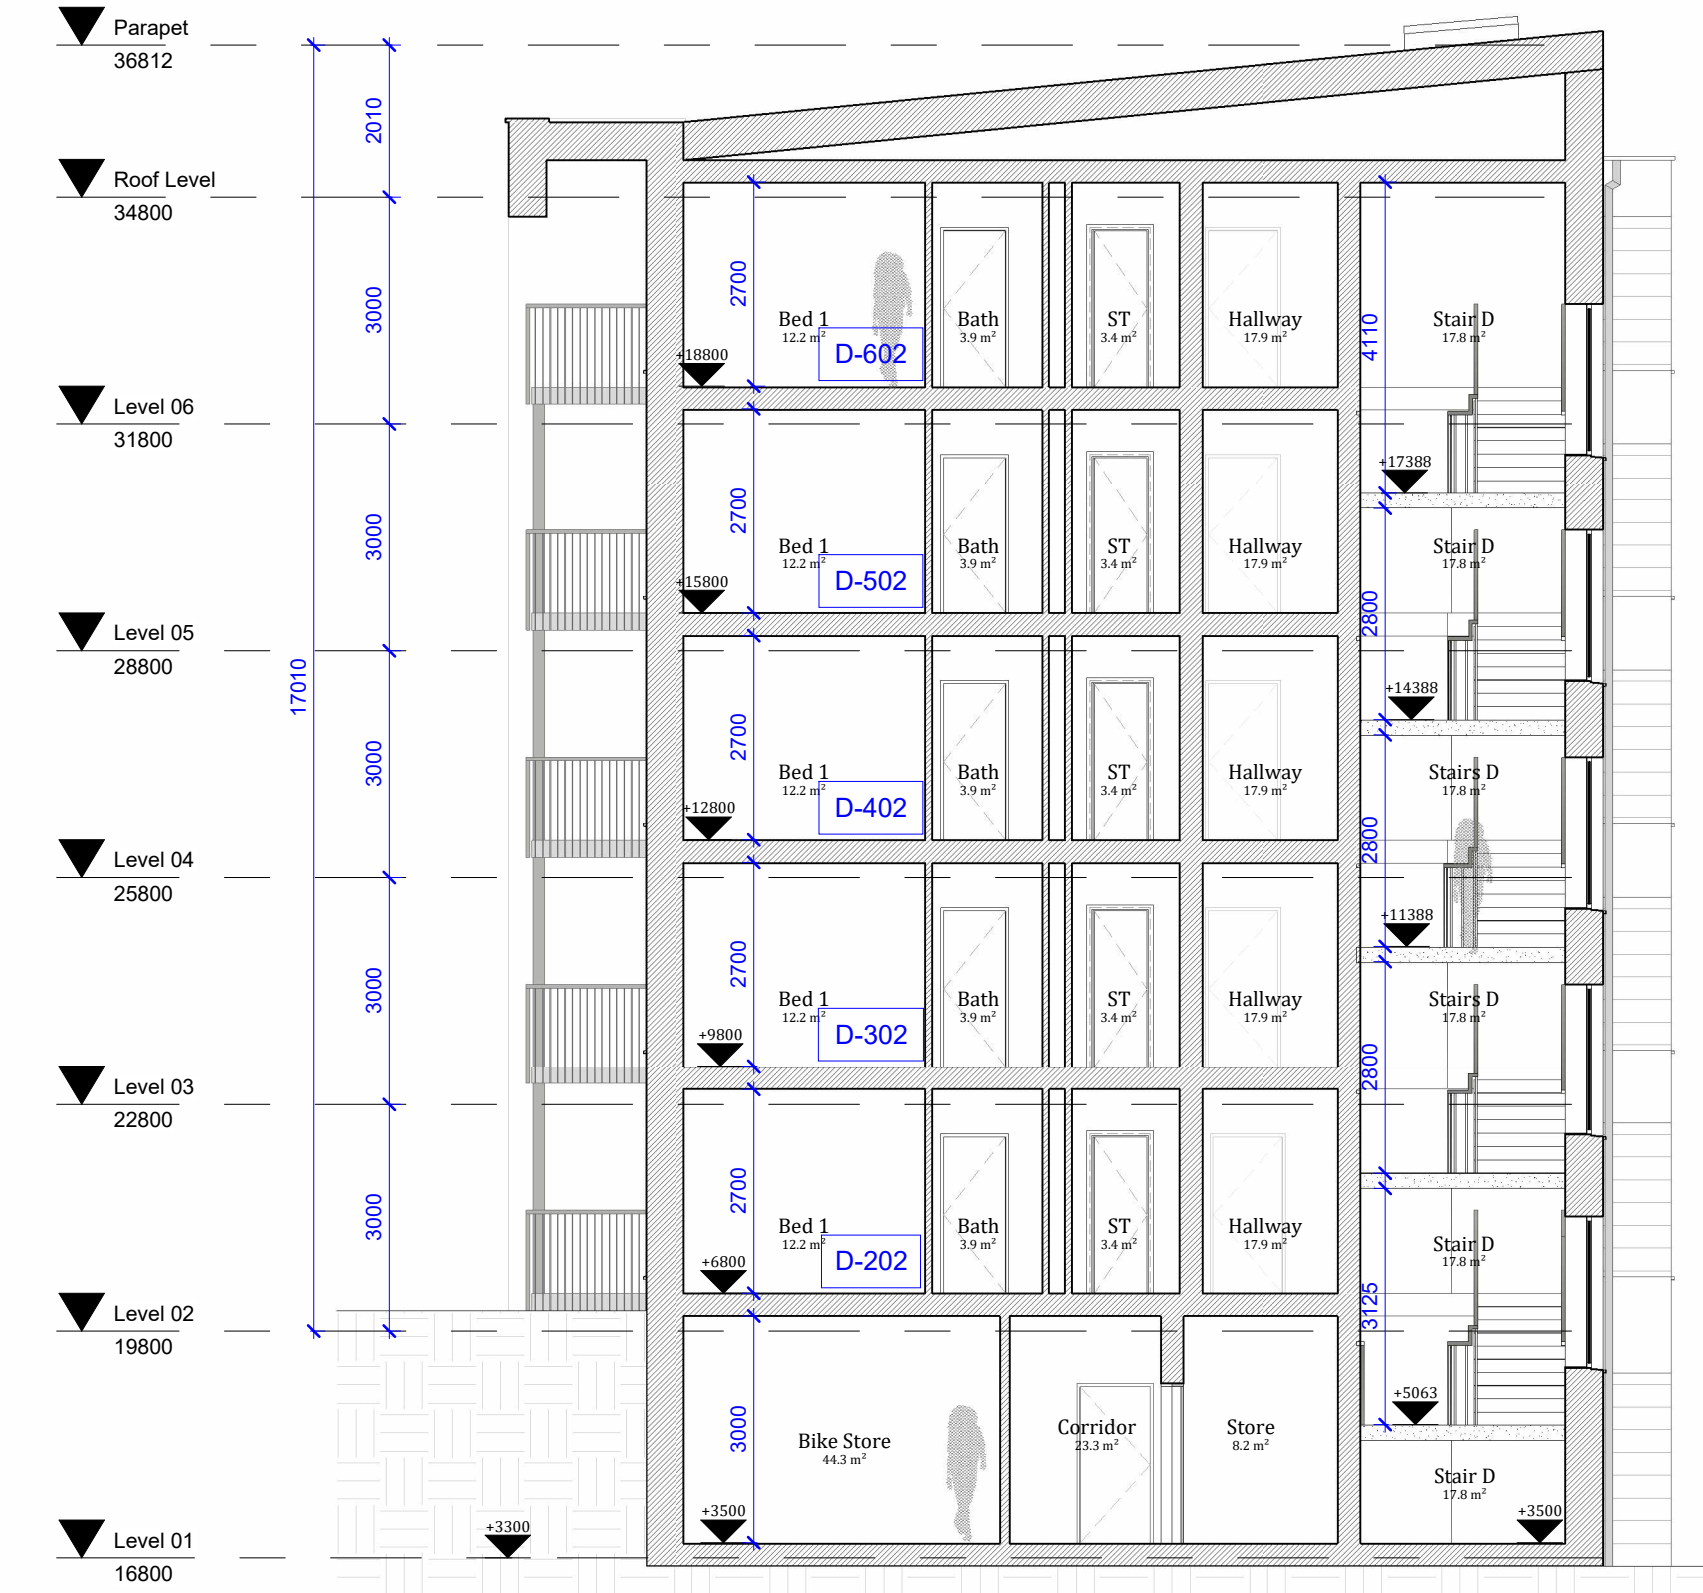

2 Section Block D - 2
1 : 100

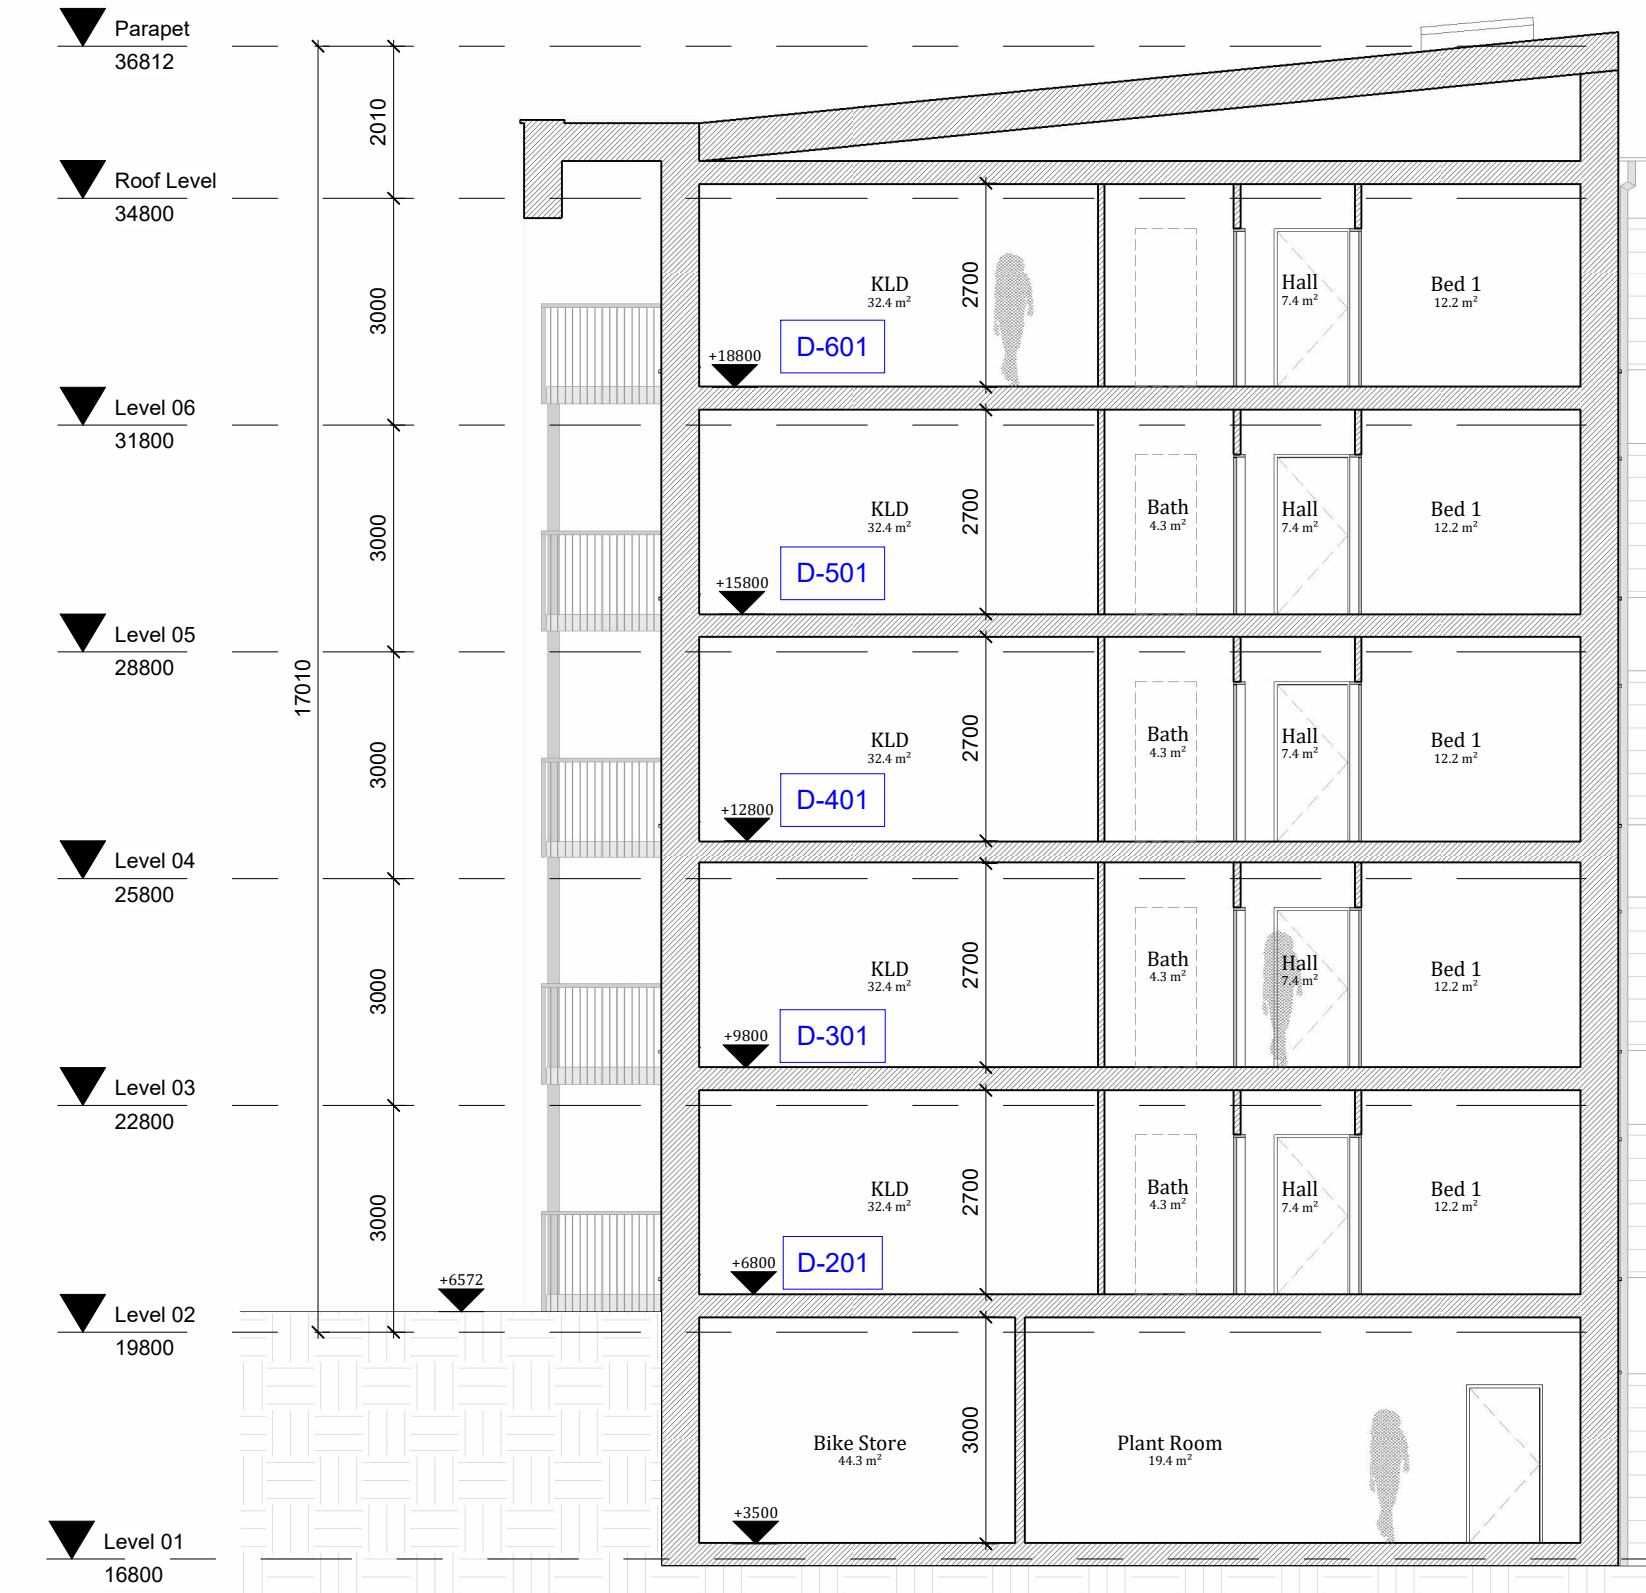


3 Section Block D - 3
1 : 100

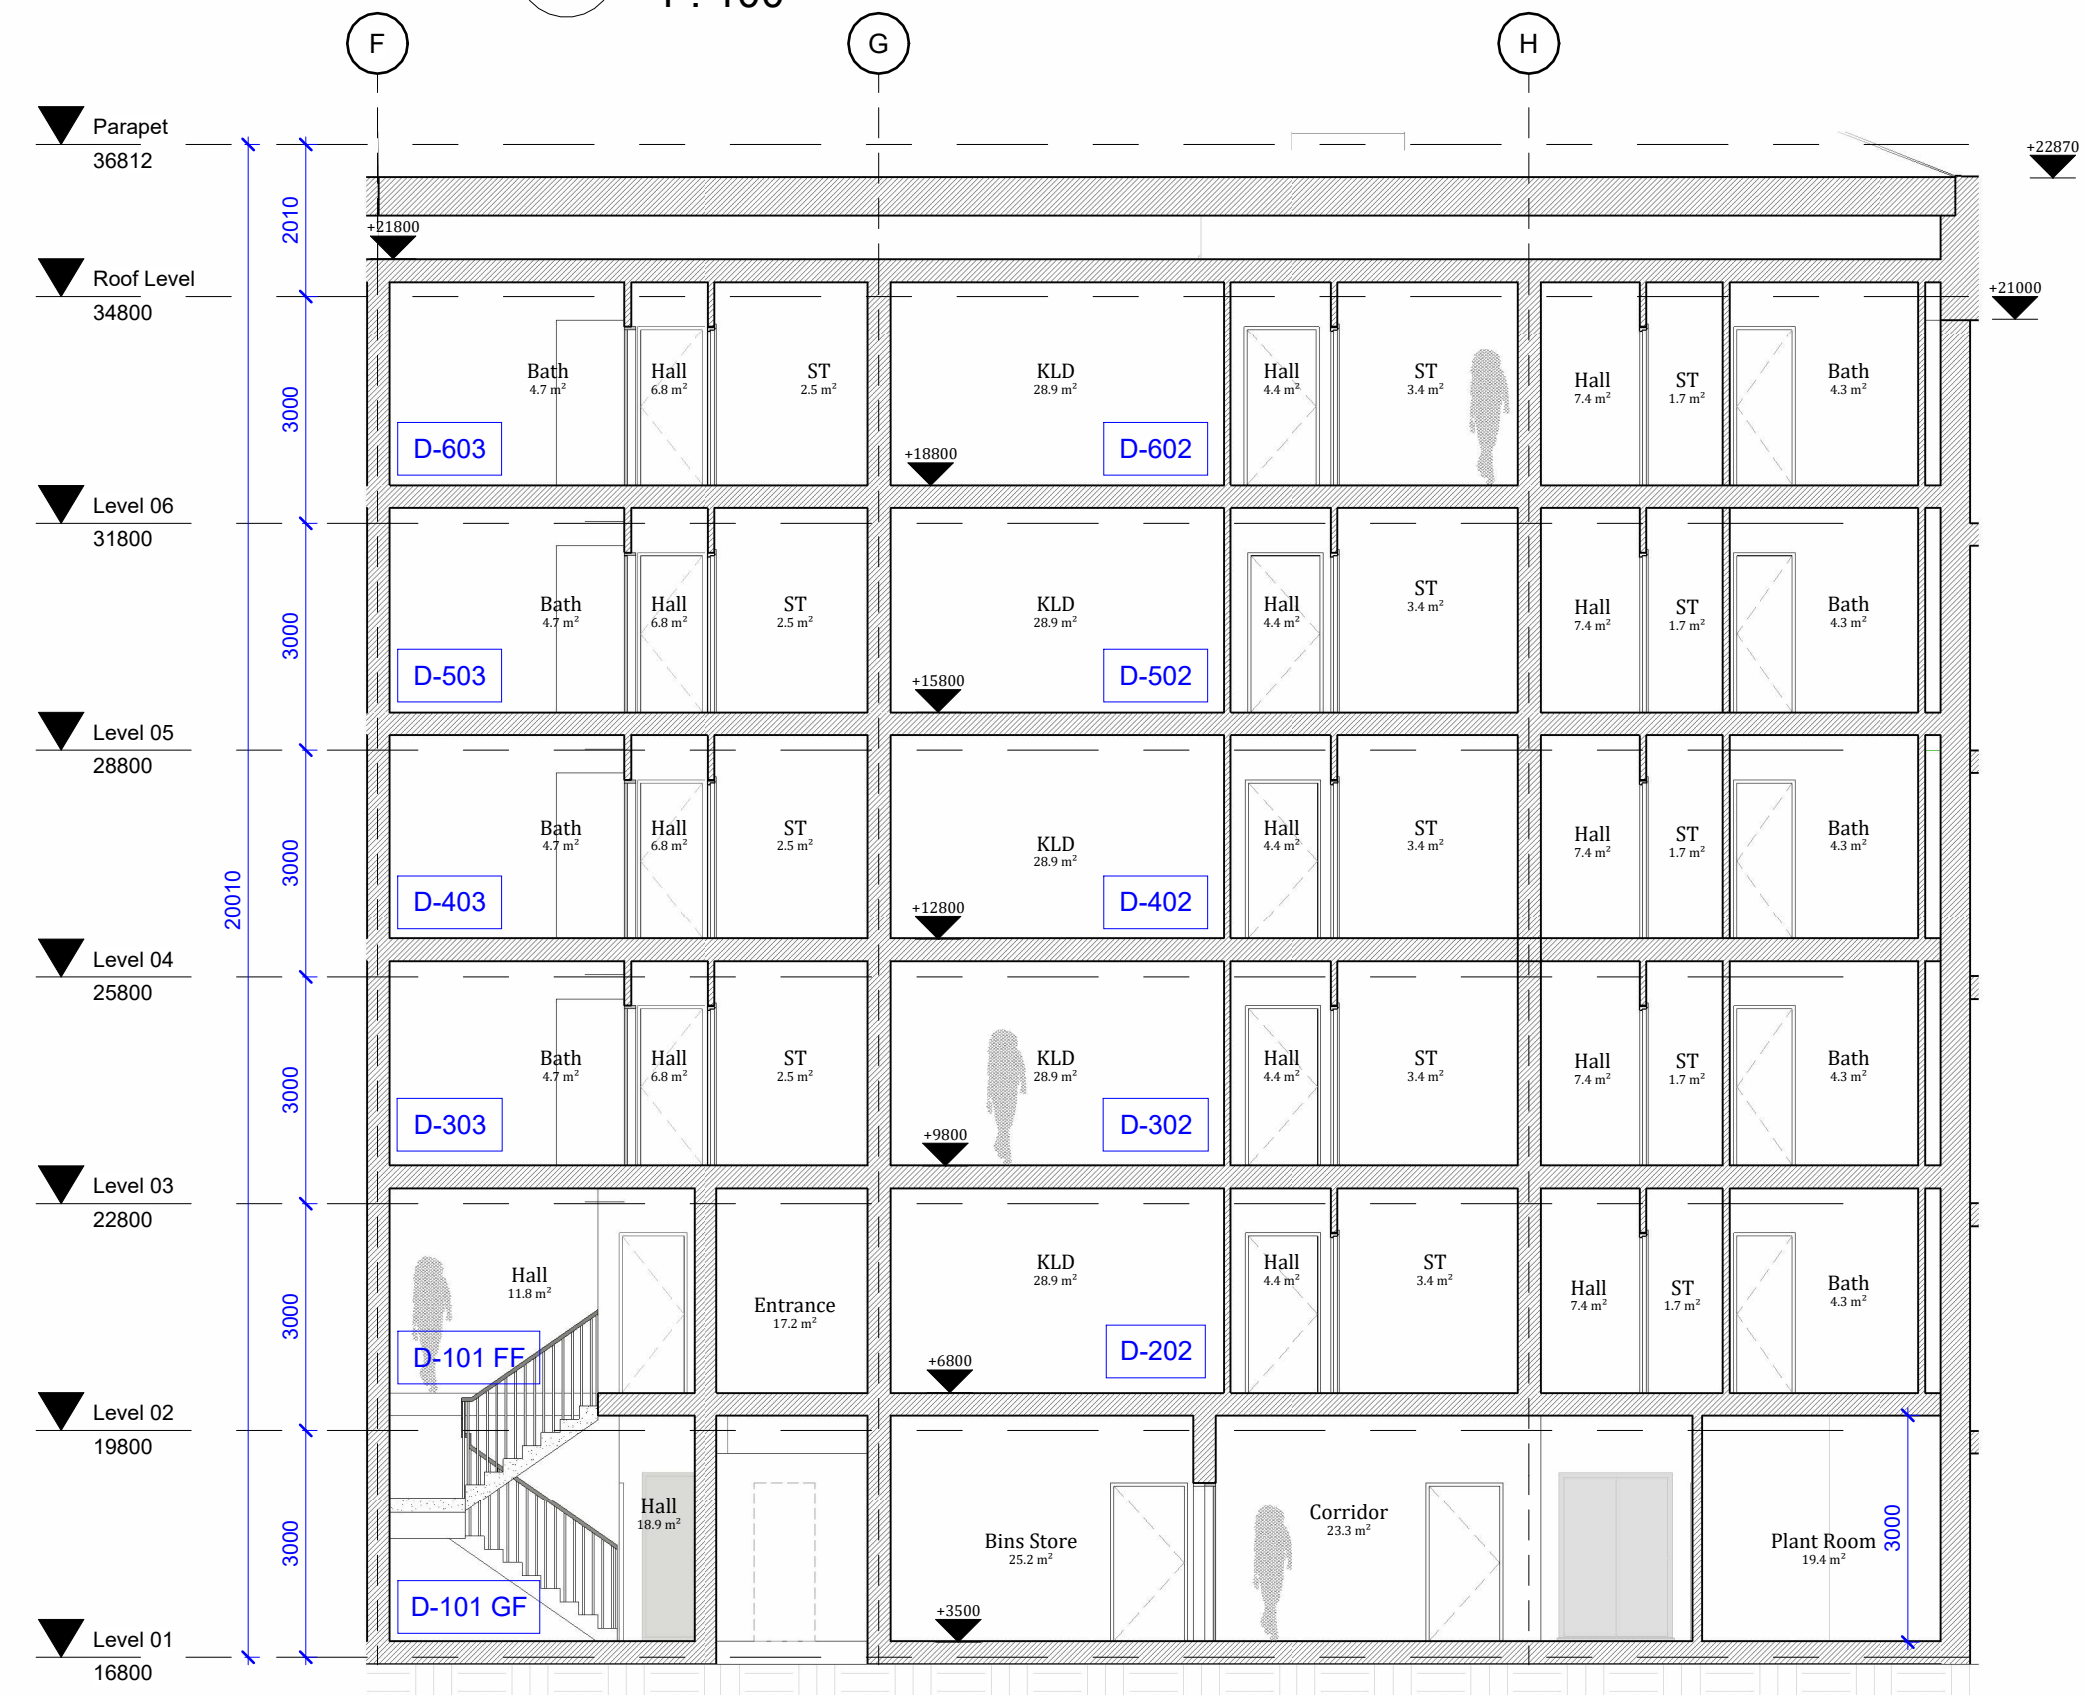

4 Section Block D - 4
1 : 100

NOTE: - DO NOT SCALE. USE FIGURED DIMENSIONS ONLY.
- THIS DRAWING IS TO BE READ IN CONJUNCTION WITH ALL RELEVANT SPECIFICATIONS AND DRAWINGS.
- ALL DIMENSIONS TO BE CHECKED ON SITE.
- IN THE EVENT OF ANY DISCREPANCIES BETWEEN DRAWINGS THE CONTRACTOR IS TO INFORM THE ARCHITECT IMMEDIATELY.

REV	DATE	DESCRIPTION	ISSUED BY
1	21.11.23	Issue for Review	WIL
2	17.05.24	Issue for Review by Council	WIL
3	27.09.24	Part B Planning Application	WIL
4	31.03.26	Part B Planning Application	WIL

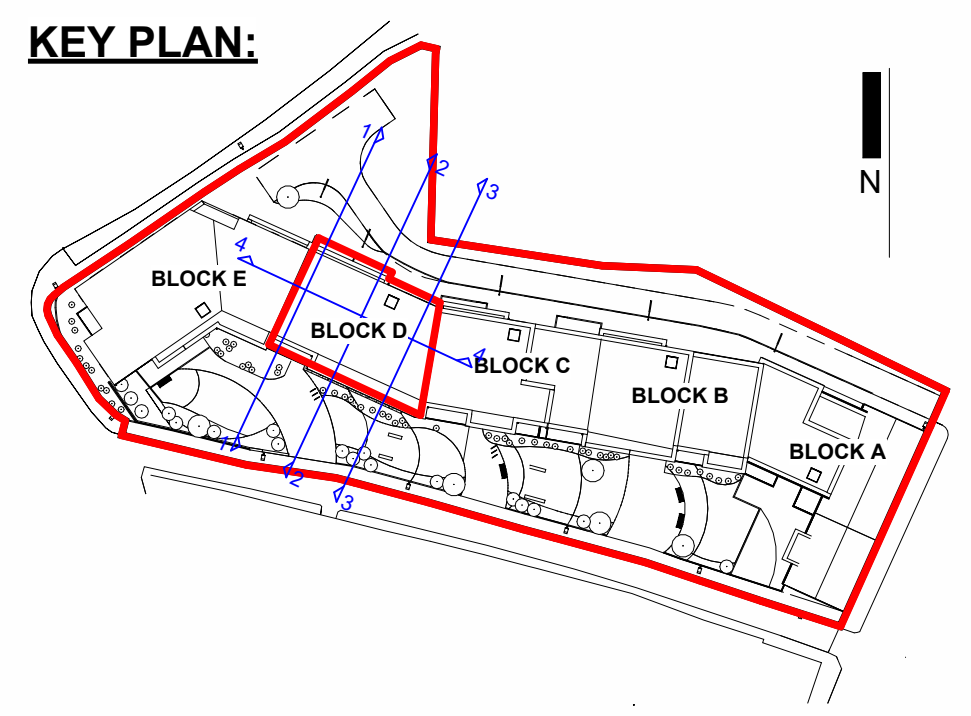

WILSON ARCHITECTURE
OMM|W
St. Patrick's Place, Wellington Road, Cork
29 Merrion Square North, Dublin 2
+353 (0)21 4555255 info@wilsonarchitecture.ie
+353 (0)1 6601866 www.wilsonarchitecture.ie

FILE NAME	STATUS	REVISION	DATE	DRAWN	CHECKED	SCALE @ AT
GGG-WIL-ZZ-DR-A-0340	S0	P01	2236	SC	MR	As indicated

© COPYRIGHT This drawing or design may not be reproduced without permission.