

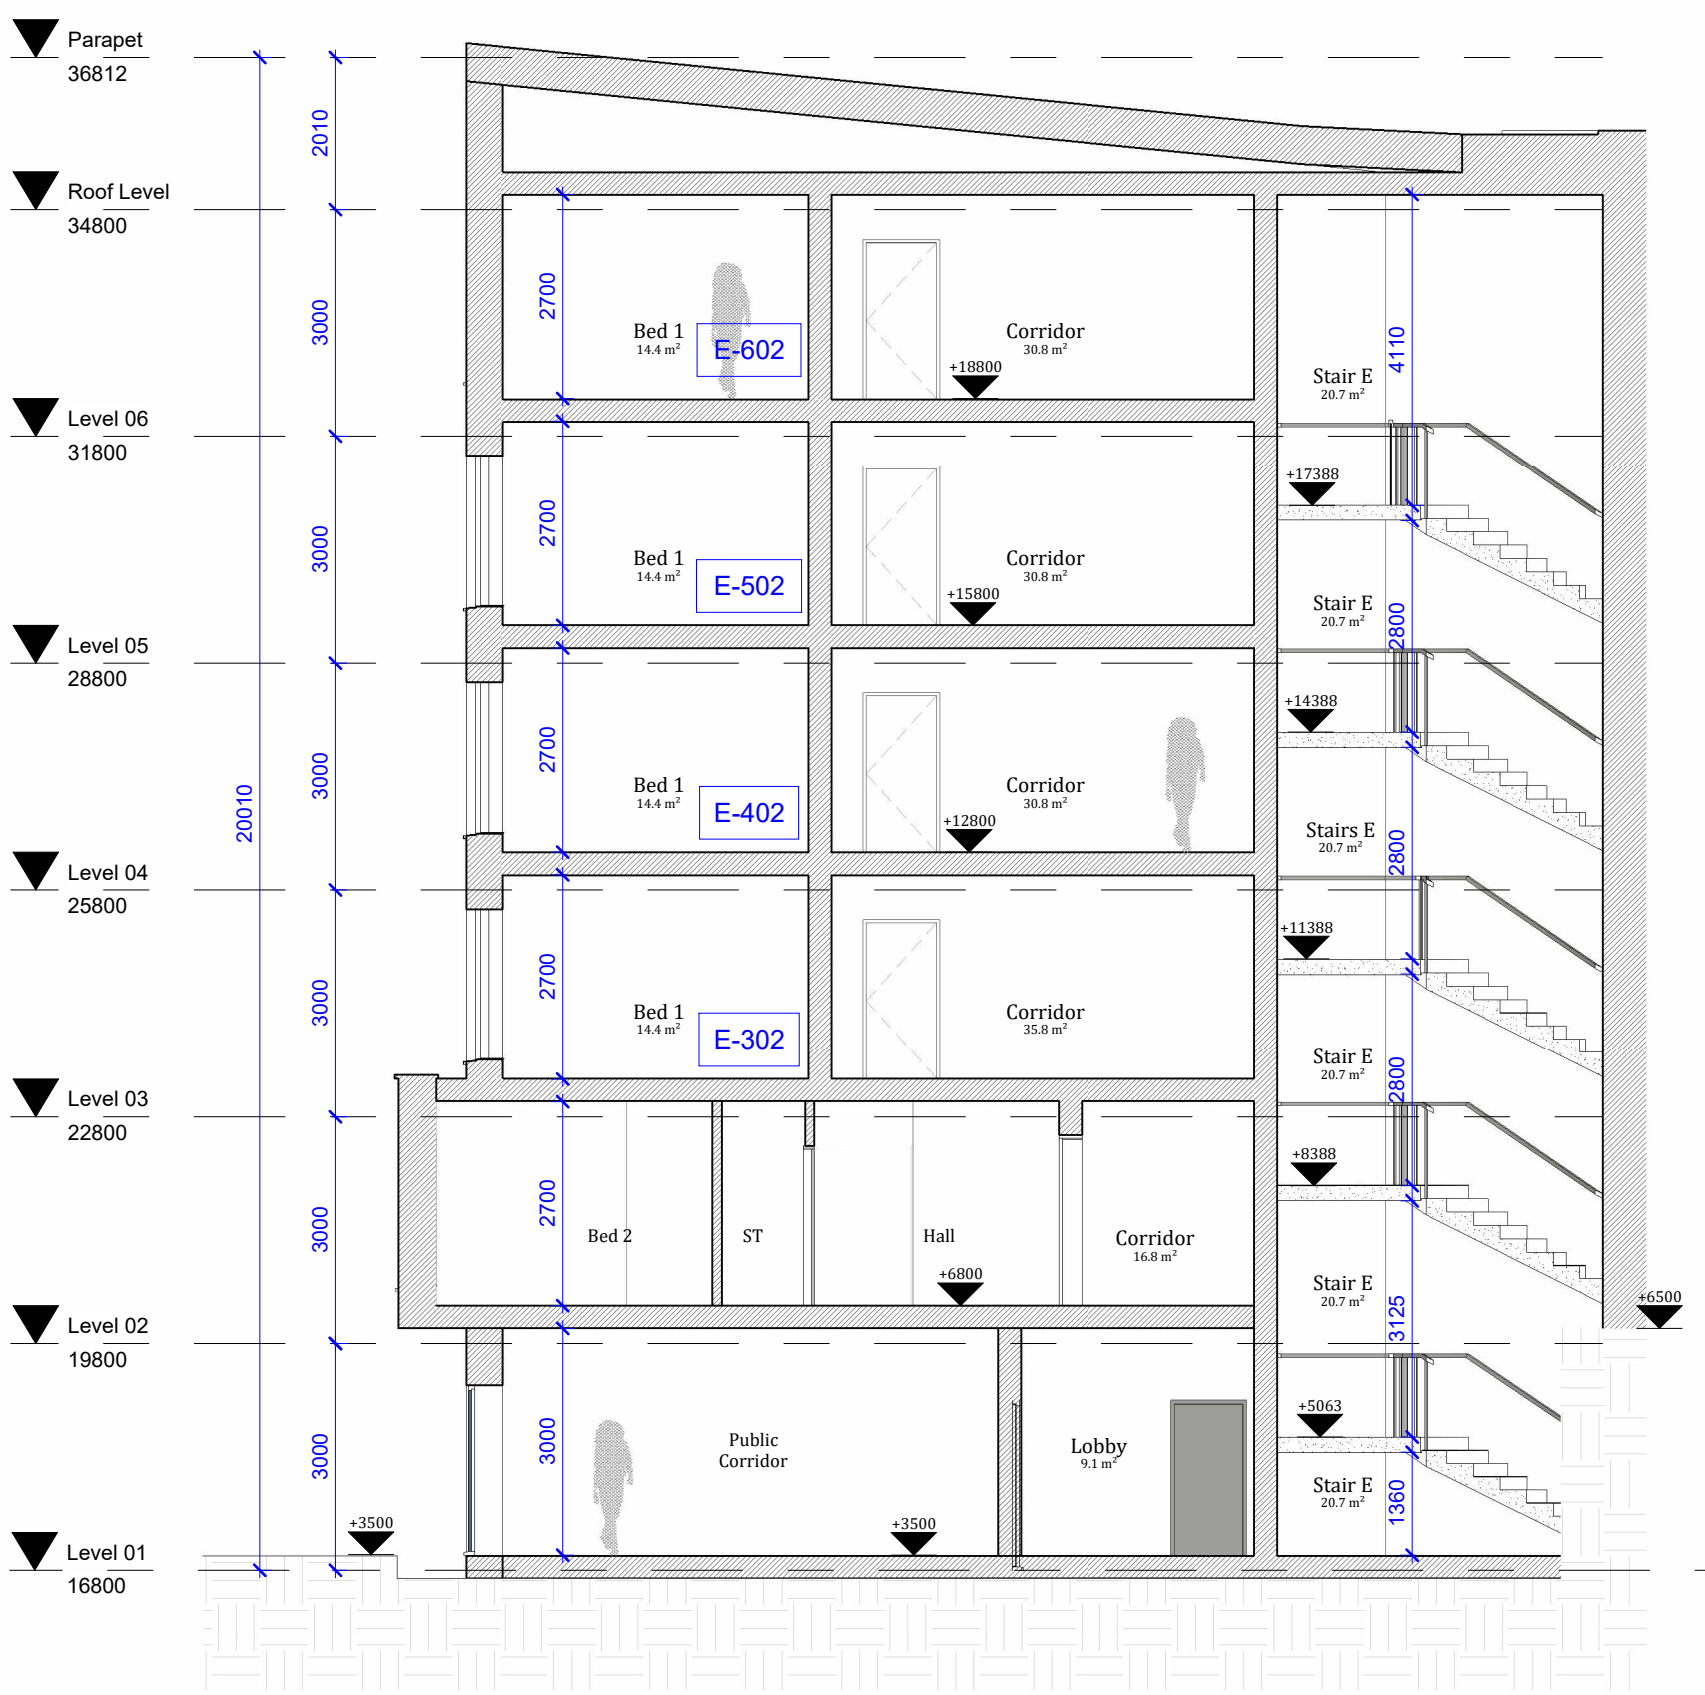


NOTE: - DO NOT SCALE. USE FIGURED DIMENSIONS ONLY.
 - THIS DRAWING IS TO BE READ IN CONJUNCTION WITH ALL RELEVANT SPECIFICATIONS AND DRAWINGS.
 - ALL DIMENSIONS TO BE CHECKED ON SITE.
 - IN THE EVENT OF ANY DISCREPANCIES BETWEEN DRAWINGS THE CONTRACTOR IS TO INFORM THE ARCHITECT IMMEDIATELY.

REV	DATE	DESCRIPTION	ISSUED BY
1	21.11.23	Issue for Review	WIL
2	17.05.24	Issue for Review by Council	WIL
3	27.09.24	Part B Planning Application	WIL
4	31.03.26	Part B Planning Application	WIL

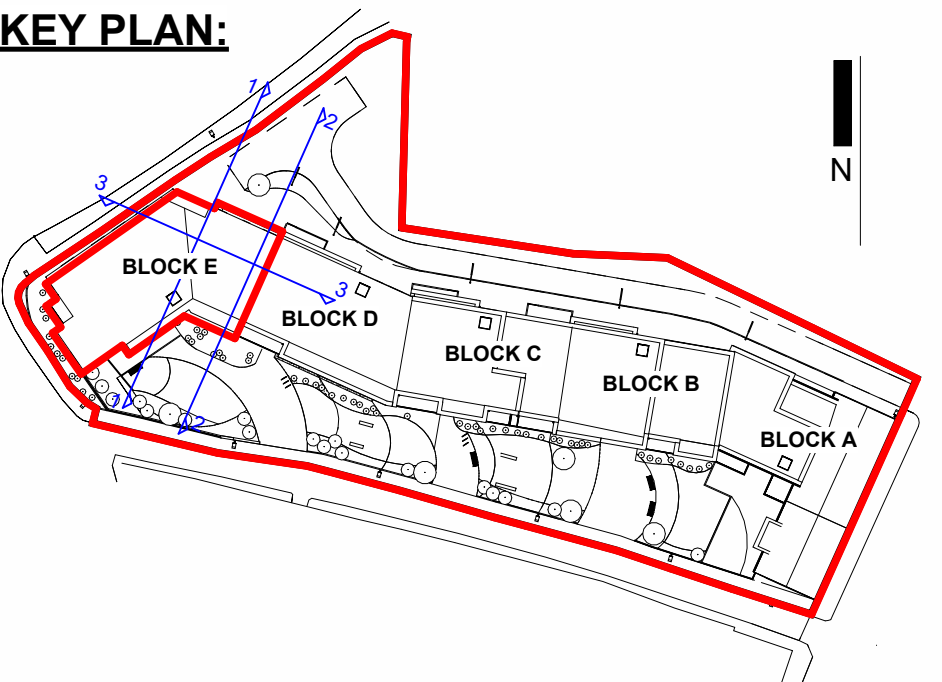

1 Section Block E - 1
1 : 100

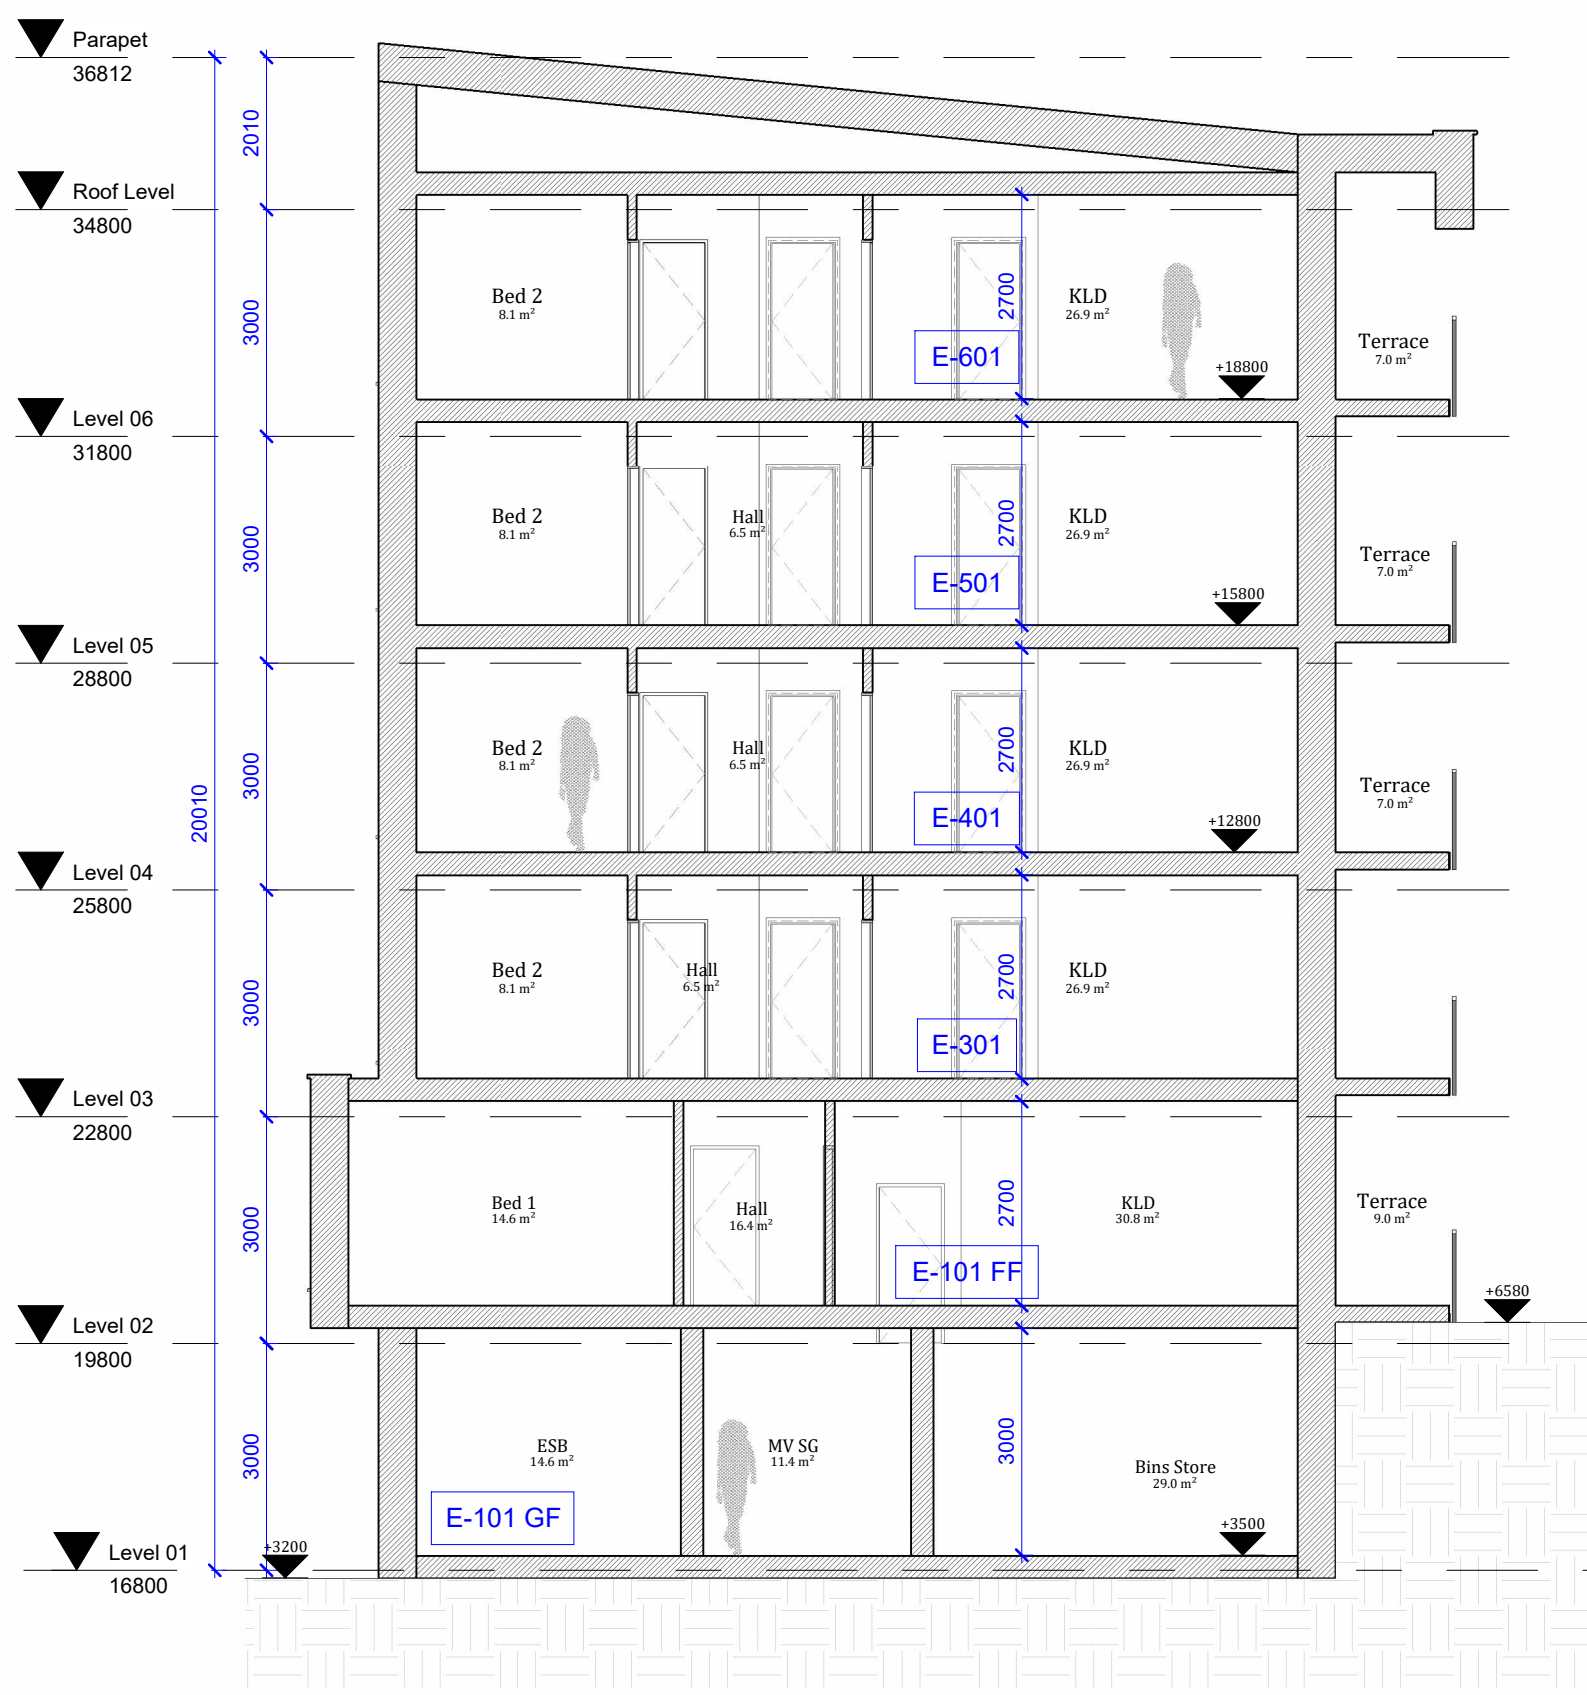

2 Section Block E - 2
1 : 100



4 Section Block E - 3
1 : 100

FILE NAME	STATUS	REVISION	DATE	DRAWN	CHECKED	SCALE @ A1
GGs-WIL-ZZ-DR-A-0350	S0	P01	2236	SC	MR	As indicated