




Comhairle Cathrach Chorcaí
Cork City Council

PASSAGE GREENWAY PHASE 3 SKEHARD ROAD LINK



Part 8 Planning

July 2026

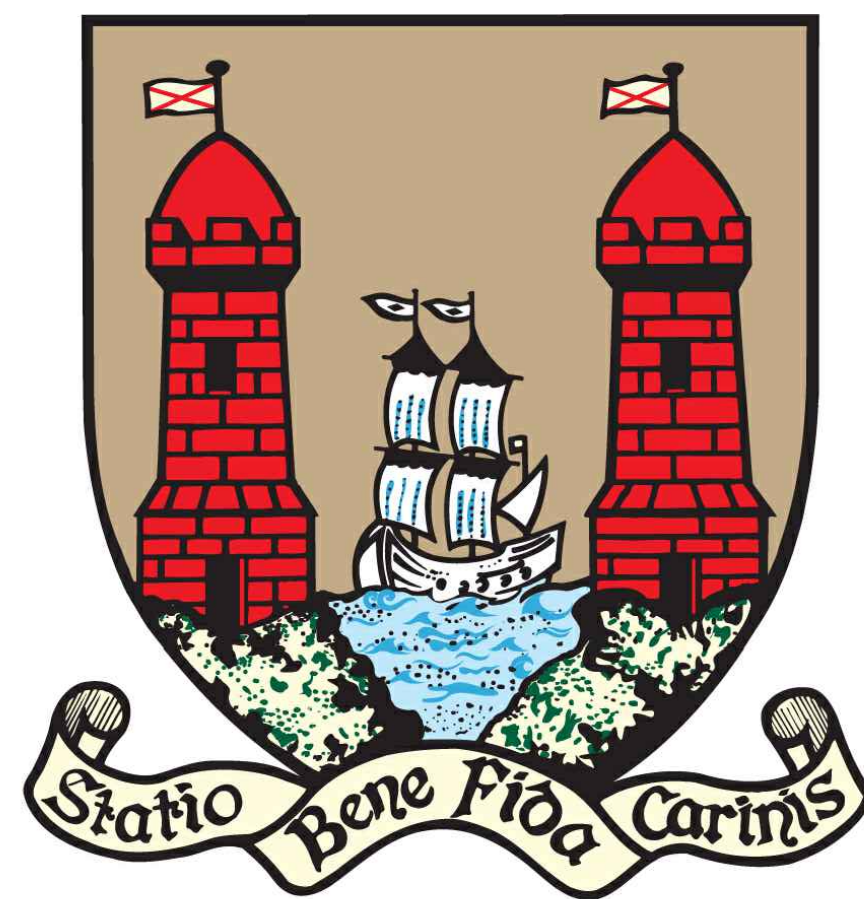


Comhairle Cathrach Chorcaí
Cork City Council

PASSAGE GREENWAY PHASE 3 SKEHARD ROAD LINK



<u>DRAWING NO.</u>	<u>TITLE</u>
C2087-DR-CCC-C-PL-0100	SITE LOCATION MAP
C2087-DR-CCC-C-PL-0101	GENERAL ARRANGEMENT SHEET 1 OF 5
C2087-DR-CCC-C-PL-0102	GENERAL ARRANGEMENT SHEET 2 OF 5
C2087-DR-CCC-C-PL-0103	GENERAL ARRANGEMENT SHEET 3 OF 5
C2087-DR-CCC-C-PL-0104	GENERAL ARRANGEMENT SHEET 4 OF 5
C2087-DR-CCC-C-PL-0105	GENERAL ARRANGEMENT SHEET 5 OF 5 & CROSS SECTION



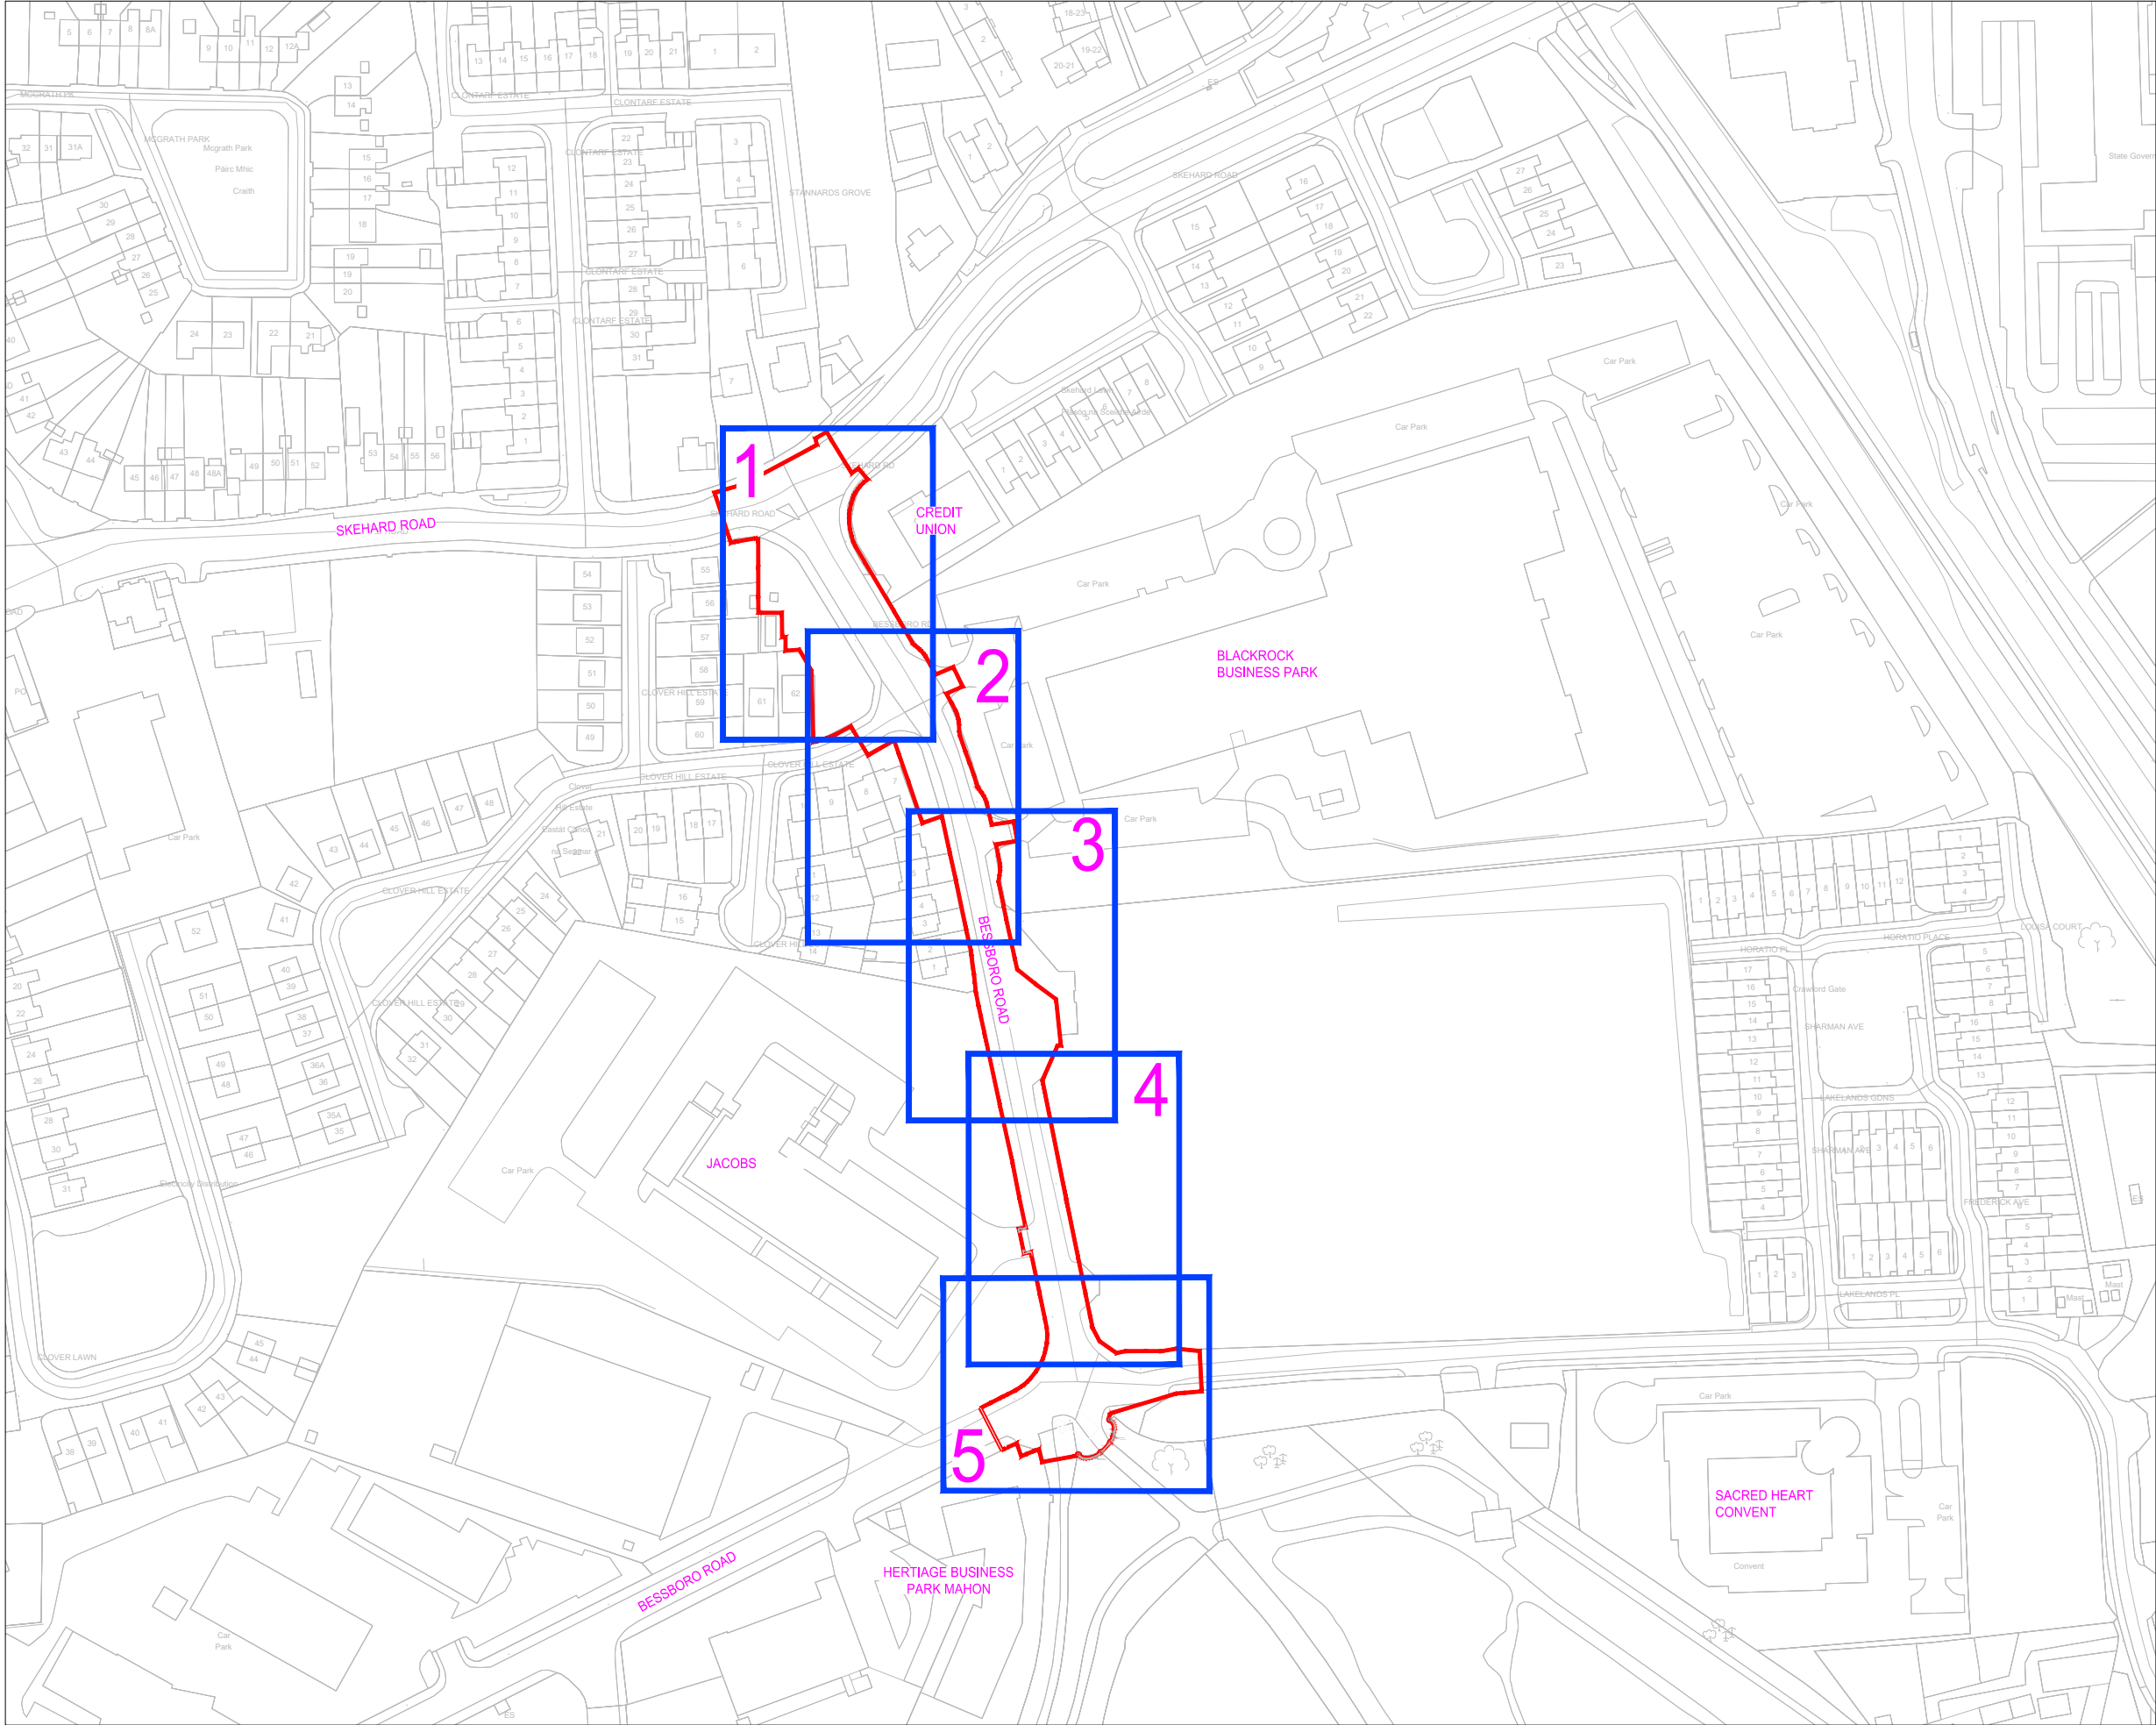

LEGEND
SITE BOUNDARY / EXTENT OF WORKS

Rev. No.	Rev. By	Date	Revision Description
 CORK CITY COUNCIL Comhairle Cathrach Chorcaí Infrastructure Development Directorate Second Floor, Cork City Hall Anglesea Street, Cork. Tel: (021) 492 4000			
Ordnance Survey of Ireland Licence No. CYAL50510311 © National Mapping Division of Taithe Éireann. UNAUTHORISED REPRODUCTION INFRINGES ORDNANCE SURVEY IRELAND AND GOVERNMENT OF IRELAND COPYRIGHT.			
Project Title: PASSAGE GREENWAY PHASE 3 SKEHARD ROAD LINK			
Drawing Title: SITE LOCATION MAP			
Dwg. No.: C2086-DR-CCC-C-PL-0100		Issue For: PART 8	
Scale: 1:1000		Date: JULY 2026	
Drawn: MOR		Checked / Approved: JL	

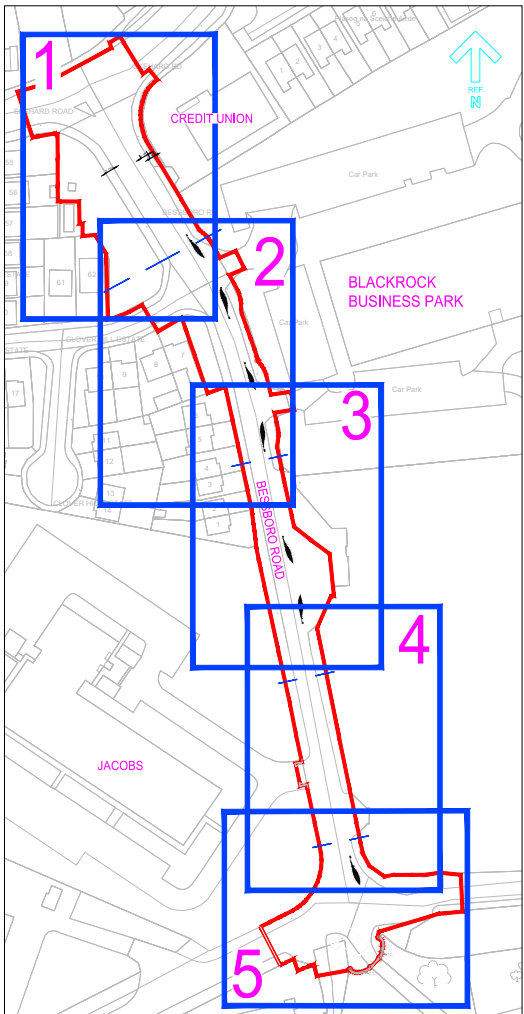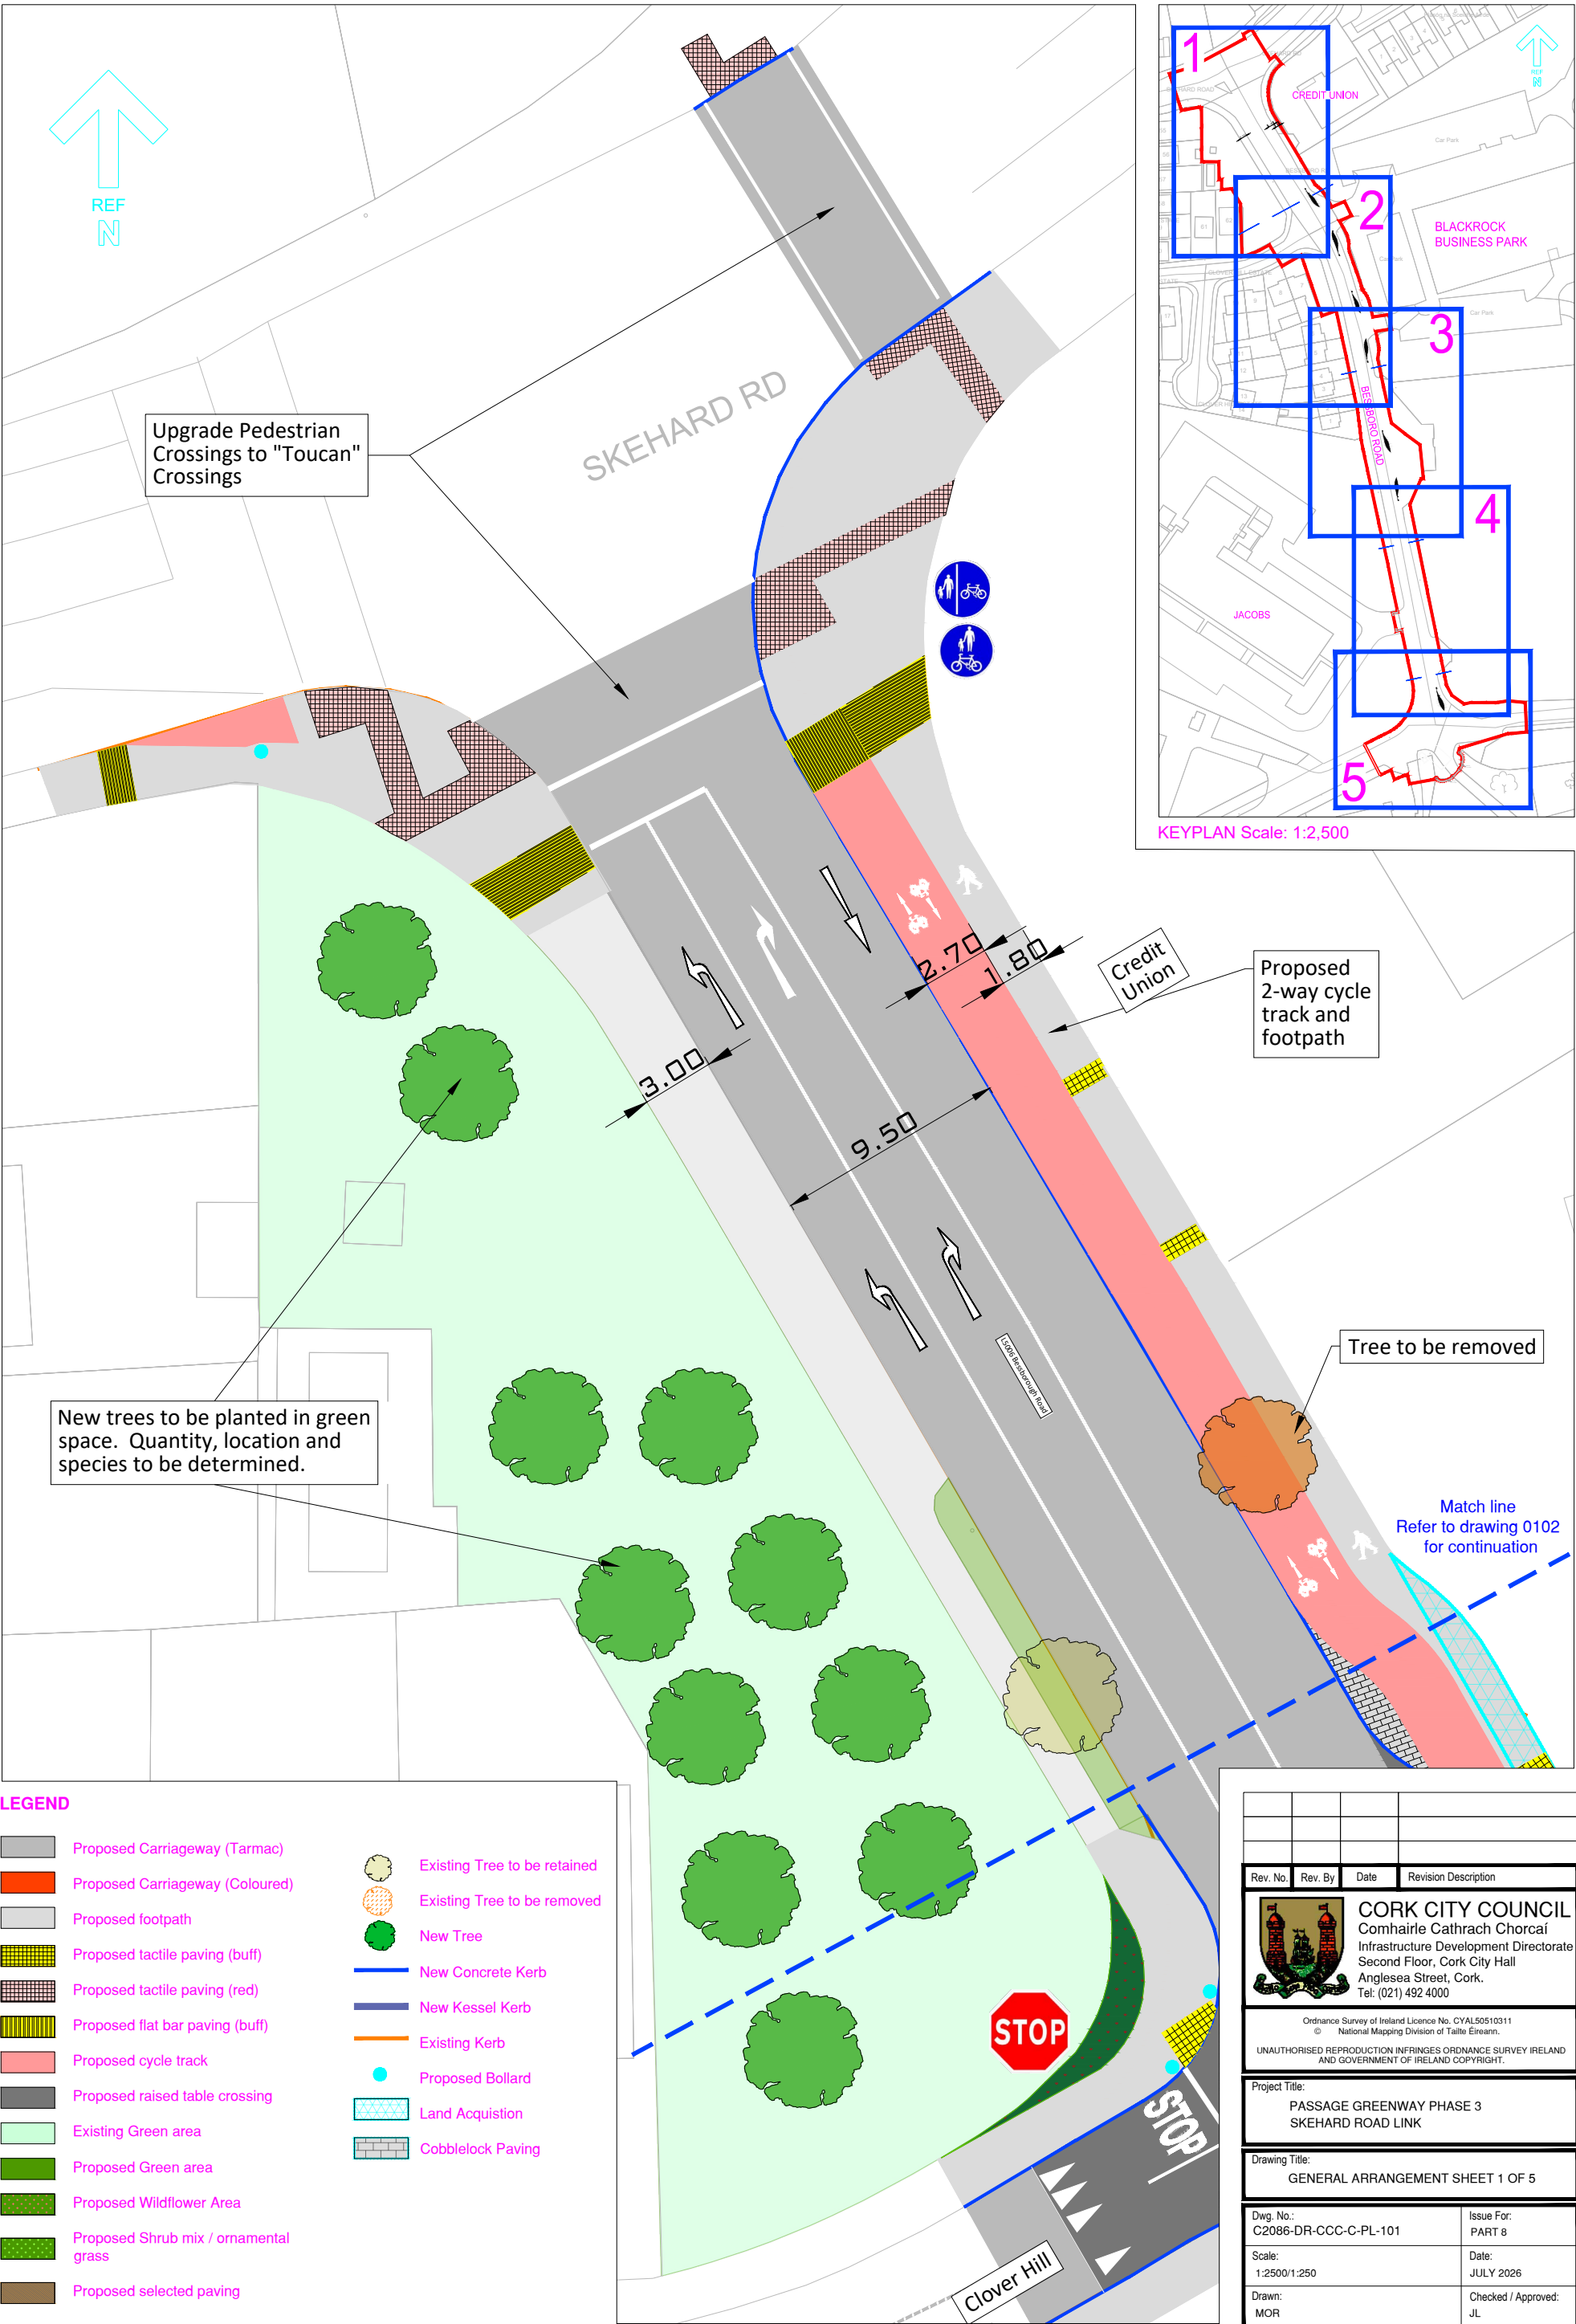

KEYPLAN Scale: 1:2,500

LEGEND

- Proposed Carriageway (Tarmac)

Proposed Carriageway (Coloured)

Proposed footpath

Proposed tactile paving (buff)

Proposed tactile paving (red)

Proposed flat bar paving (buff)

Proposed cycle track

Proposed raised table crossing

Existing Green area

Proposed Green area

Proposed Wildflower Area

Proposed Shrub mix / ornamental grass

Proposed selected paving
- Existing Tree to be retained

Existing Tree to be removed

New Tree

New Concrete Kerb

New Kessel Kerb


Existing Kerb



Proposed Bollard

Land Acquisition

Cobblelock Paving

Rev. No.	Rev. By	Date	Revision Description
CORK CITY COUNCIL Comhairle Cathrach Chorcaí Infrastructure Development Directorate Second Floor, Cork City Hall Anglesea Street, Cork. Tel: (021) 492 4000			
Ordnance Survey of Ireland Licence No. CYAL50510311 © National Mapping Division of Tailte Éireann. UNAUTHORISED REPRODUCTION INFRINGES ORDNANCE SURVEY IRELAND AND GOVERNMENT OF IRELAND COPYRIGHT.			
Project Title: PASSAGE GREENWAY PHASE 3 SKEHARD ROAD LINK			
Drawing Title: GENERAL ARRANGEMENT SHEET 1 OF 5			
Dwg. No.: C2086-DR-CCC-C-PL-101		Issue For: PART 8	
Scale: 1:2500/1:250		Date: JULY 2026	
Drawn: MOR		Checked / Approved: JL	


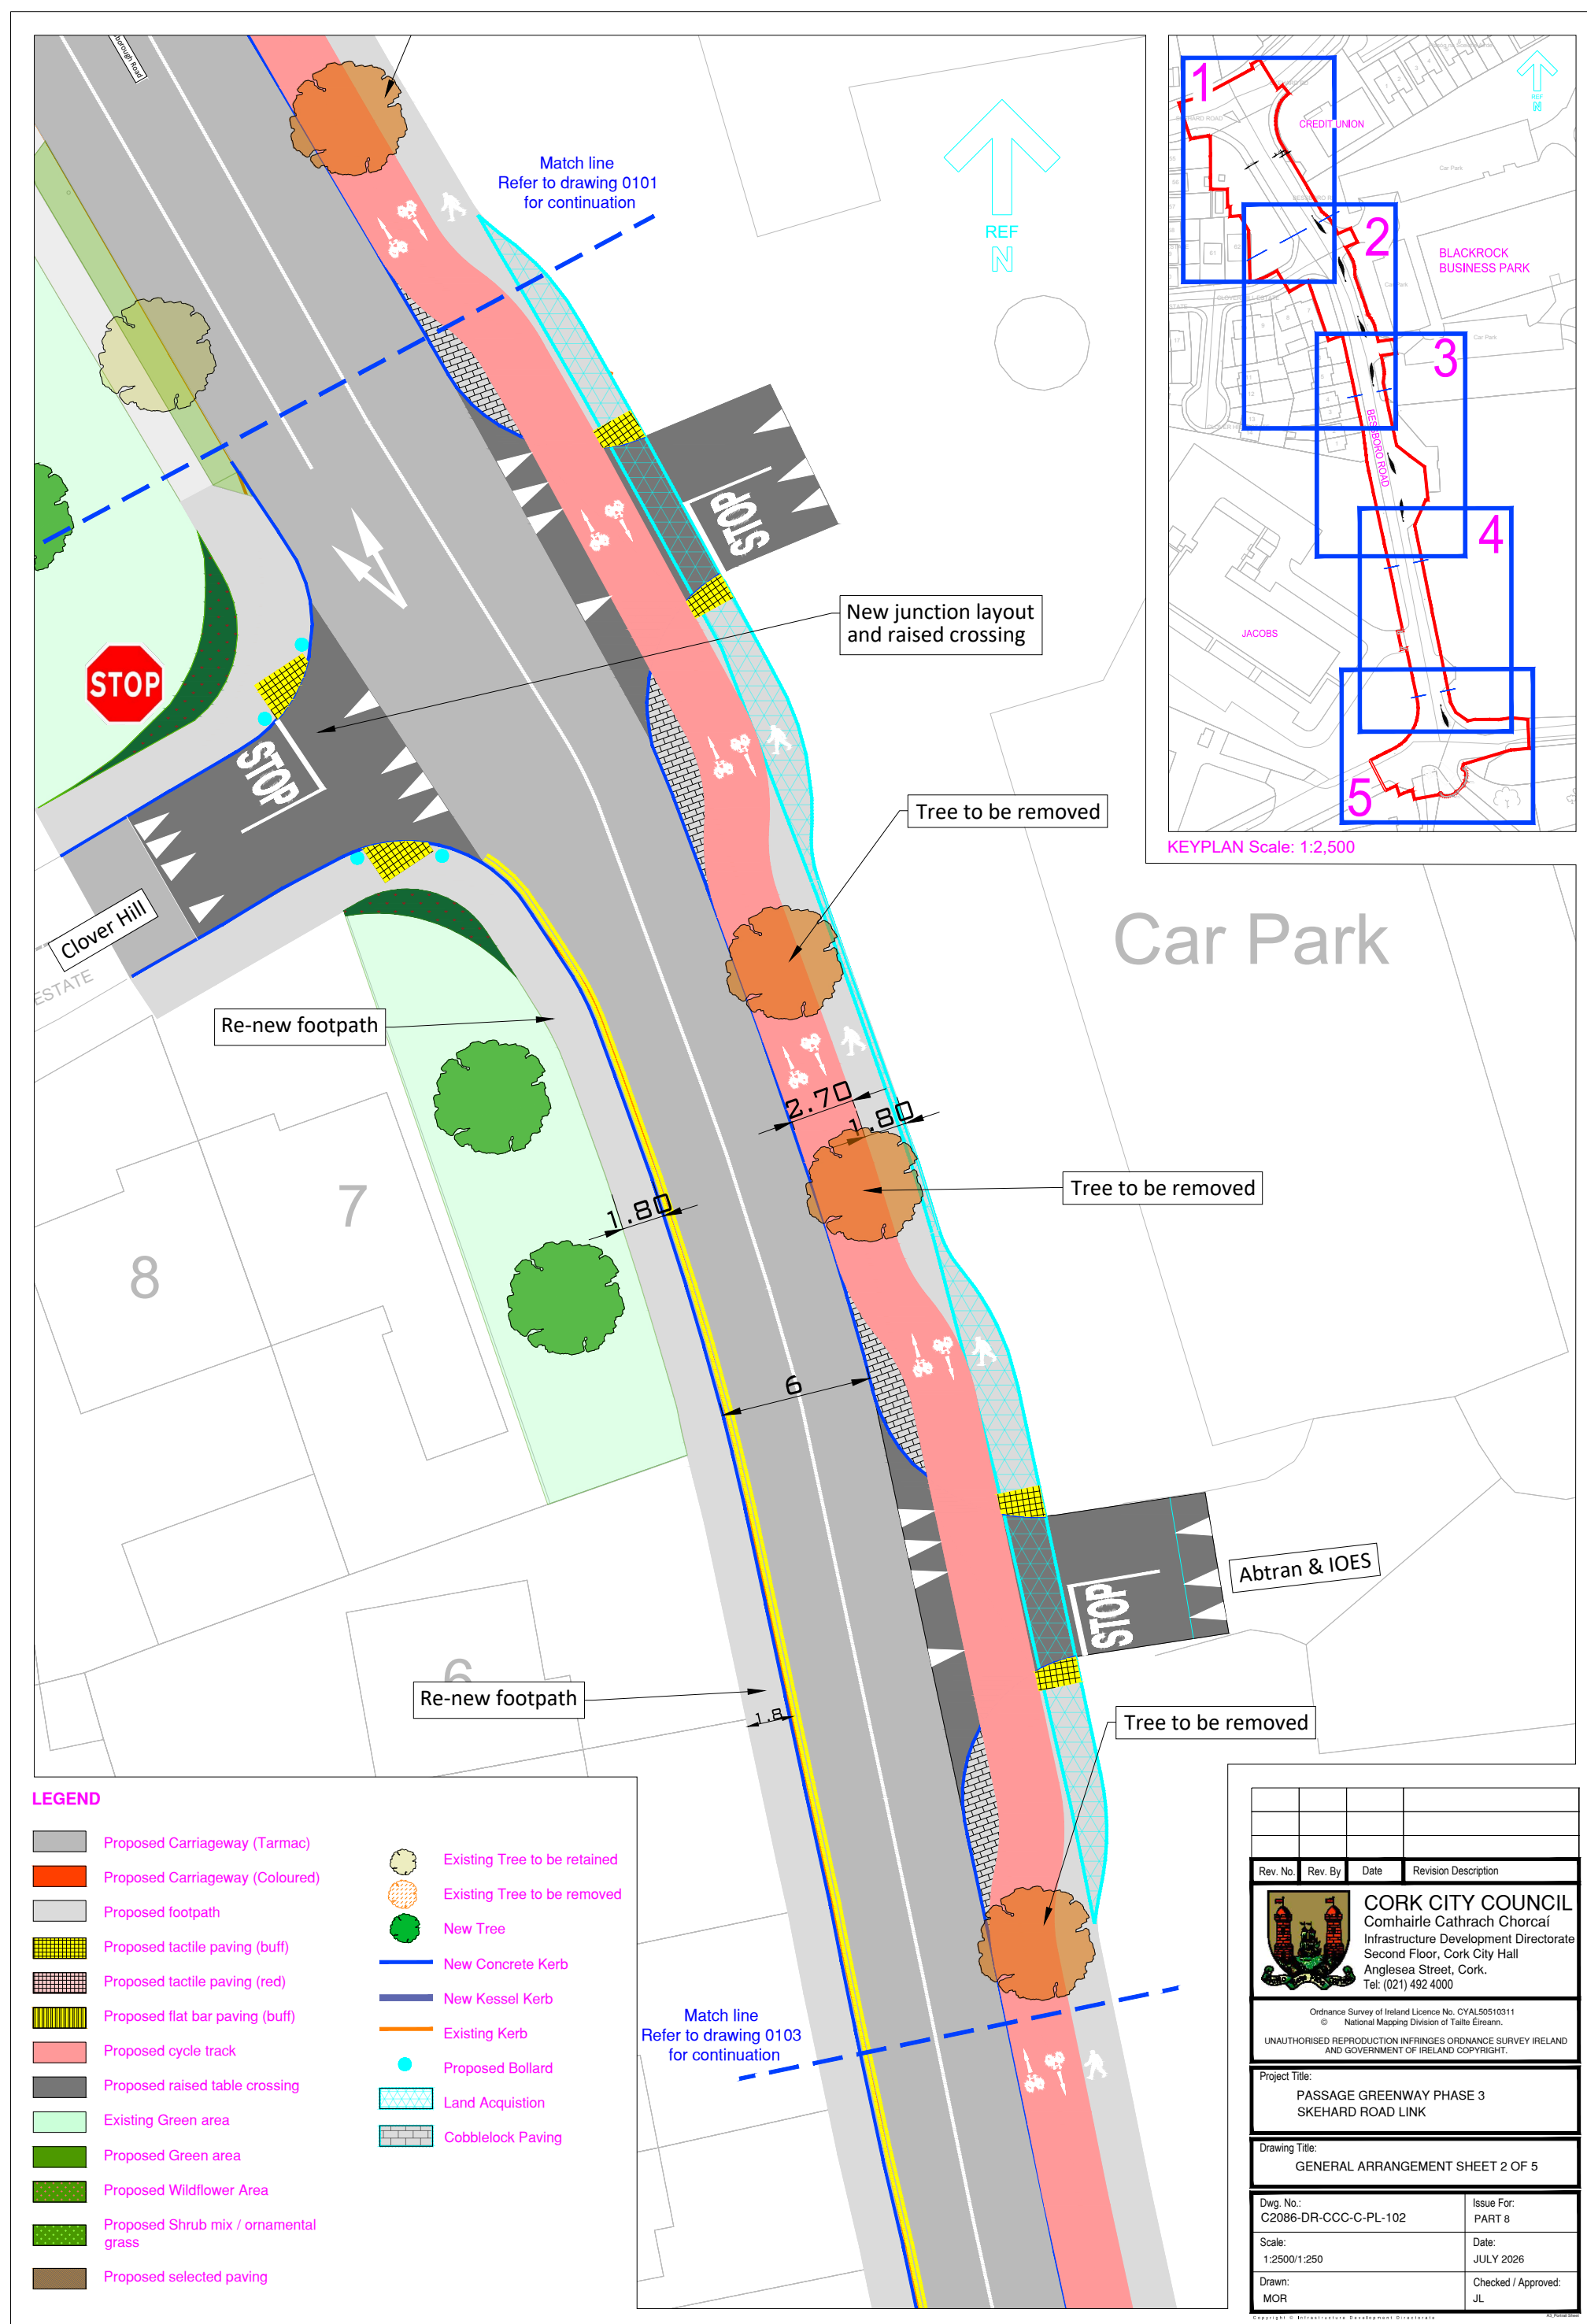


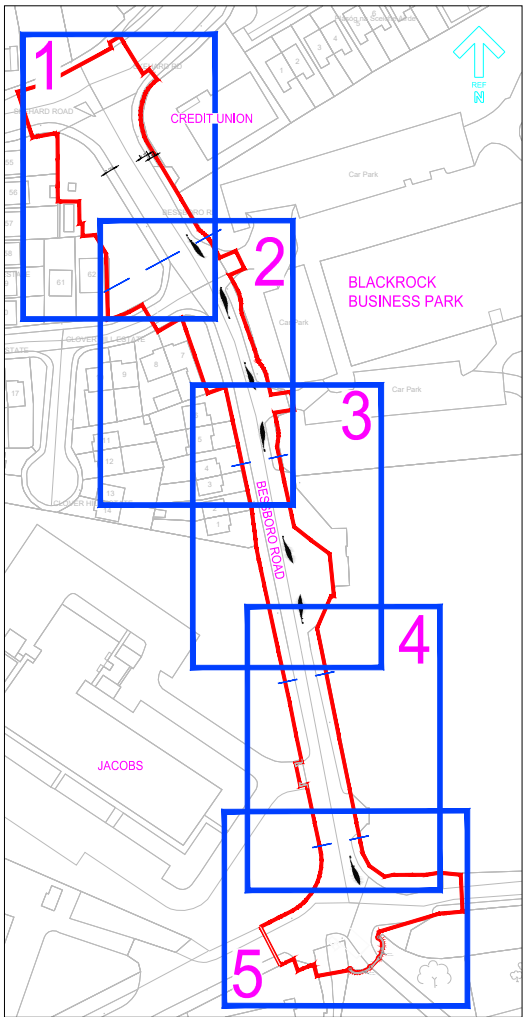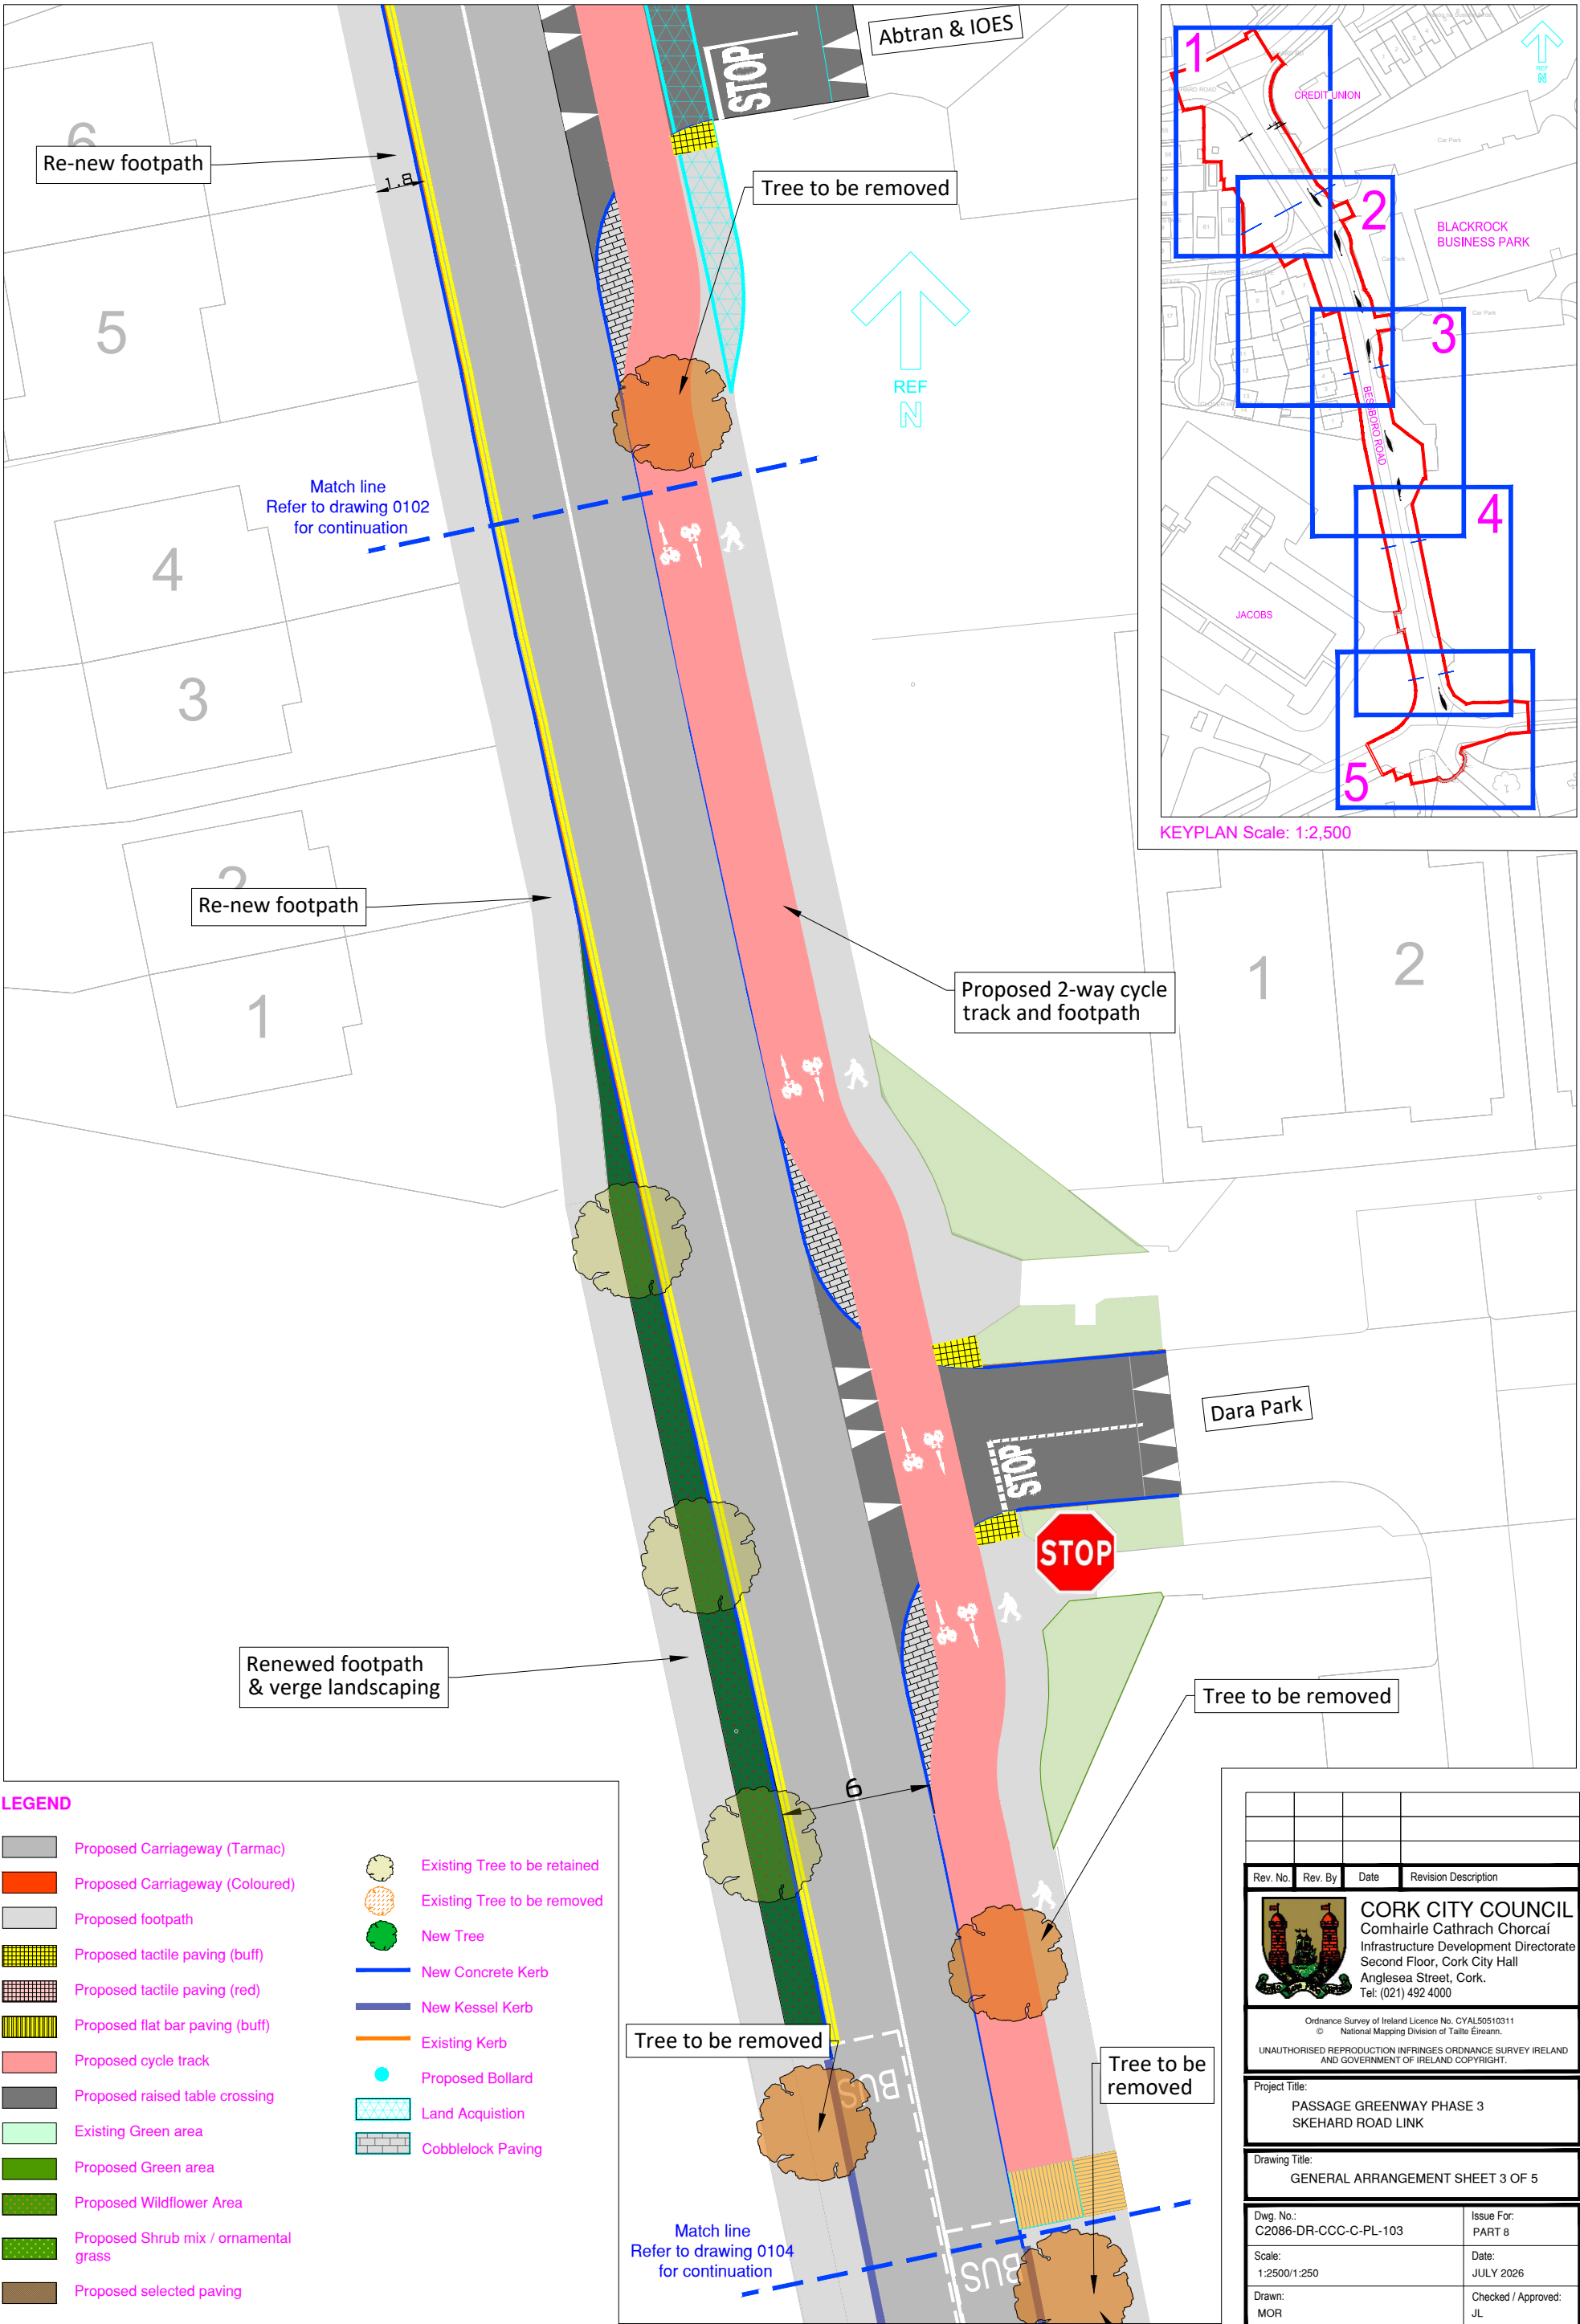

LEGEND

- | | | | |
|--|---------------------------------------|--|------------------------------|
| | Proposed Carriageway (Tarmac) | | Existing Tree to be retained |
| | Proposed Carriageway (Coloured) | | Existing Tree to be removed |
| | Proposed footpath | | New Tree |
| | Proposed tactile paving (buff) | | New Concrete Kerb |
| | Proposed tactile paving (red) | | New Kessel Kerb |
| | Proposed flat bar paving (buff) | | Existing Kerb |
| | Proposed cycle track | | Proposed Bollard |
| | Proposed raised table crossing | | Land Acquisition |
| | Existing Green area | | Cobblelock Paving |
| | Proposed Green area | | |
| | Proposed Wildflower Area | | |
| | Proposed Shrub mix / ornamental grass | | |
| | Proposed selected paving | | |

Rev. No.	Rev. By	Date	Revision Description
 CORK CITY COUNCIL Comhairle Cathrach Chorcaí Infrastructure Development Directorate Second Floor, Cork City Hall Anglesea Street, Cork. Tel: (021) 492 4000			
Ordnance Survey of Ireland Licence No. CYAL50510311 © National Mapping Division of Taisle Éireann. UNAUTHORISED REPRODUCTION INFRINGES ORDNANCE SURVEY IRELAND AND GOVERNMENT OF IRELAND COPYRIGHT.			
Project Title: PASSAGE GREENWAY PHASE 3 SKEHARD ROAD LINK			
Drawing Title: GENERAL ARRANGEMENT SHEET 3 OF 5			
Dwg. No.: C2086-DR-CCC-C-PL-103		Issue For: PART 8	
Scale: 1:2500/1:250		Date: JULY 2026	
Drawn: MOR		Checked / Approved: JL	

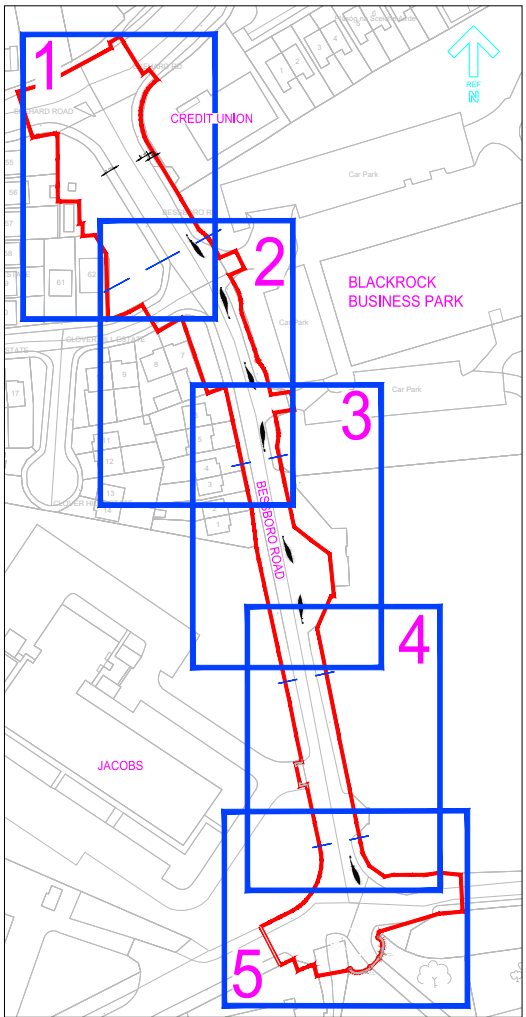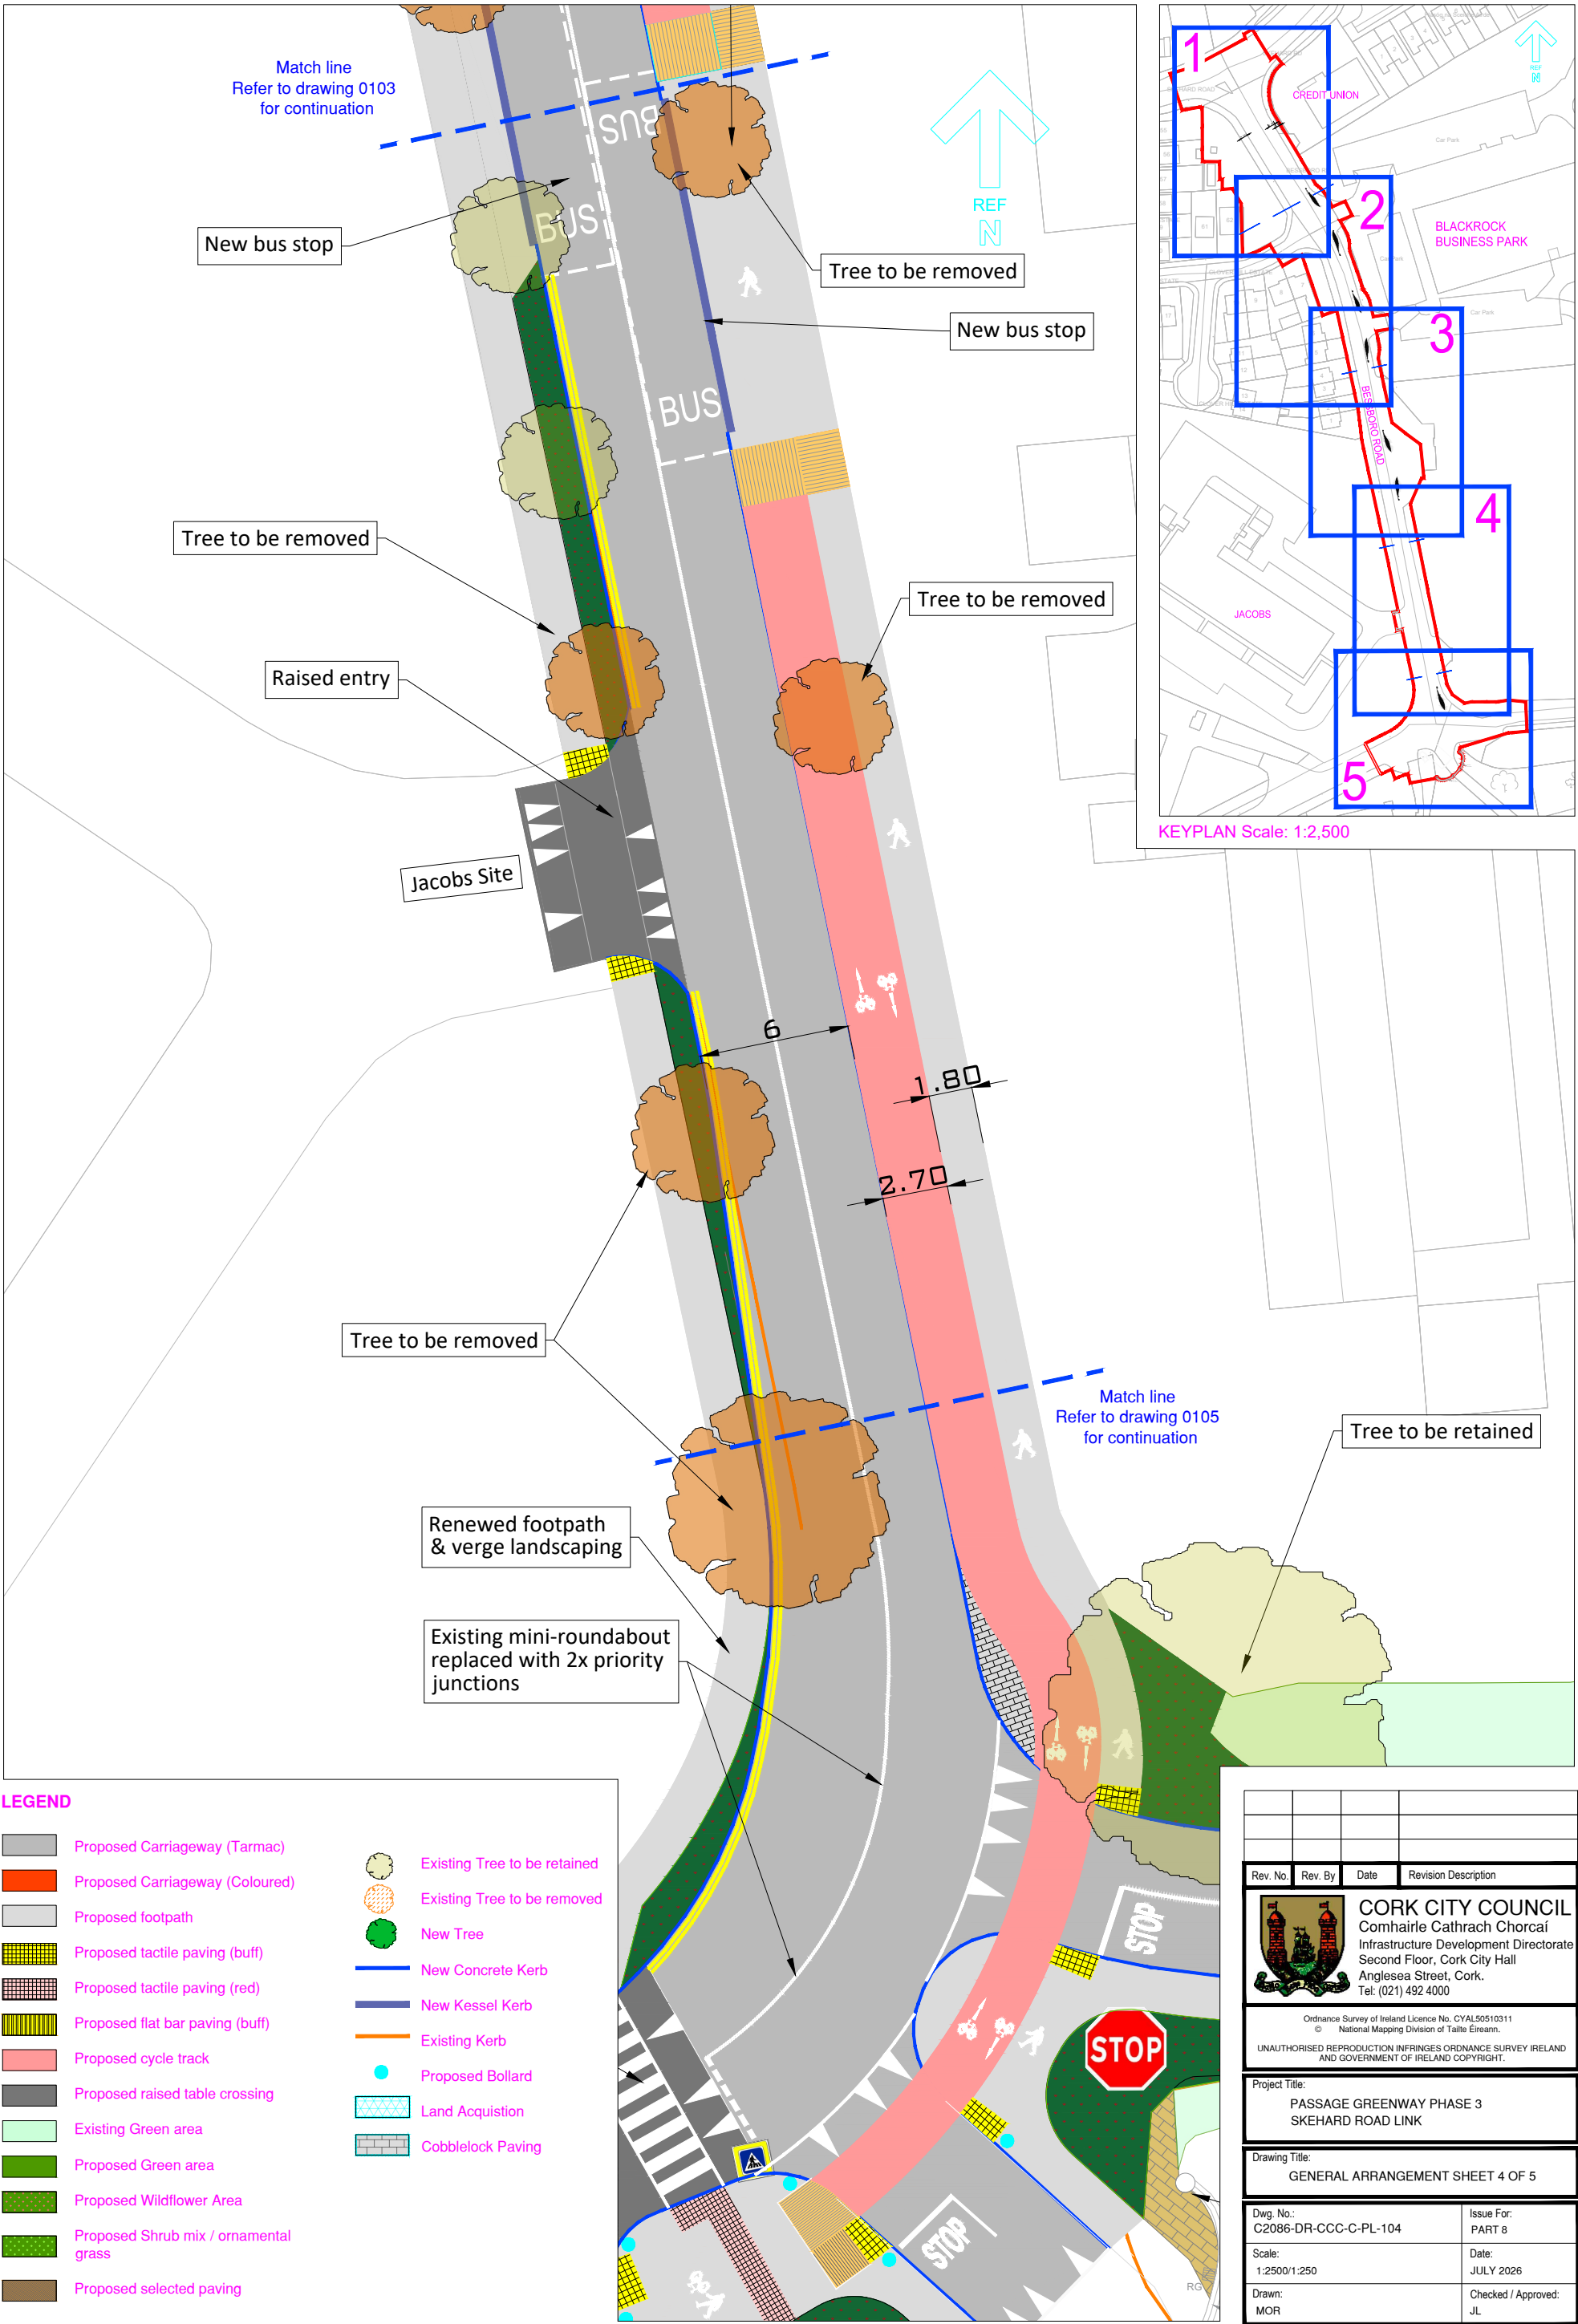


KEYPLAN Scale: 1:2,500



LEGEND

- | | |
|---------------------------------------|------------------------------|
| Proposed Carriageway (Tarmac) | Existing Tree to be retained |
| Proposed Carriageway (Coloured) | Existing Tree to be removed |
| Proposed footpath | New Tree |
| Proposed tactile paving (buff) | New Concrete Kerb |
| Proposed tactile paving (red) | New Kessel Kerb |
| Proposed flat bar paving (buff) | Existing Kerb |
| Proposed cycle track | Proposed Bollard |
| Proposed raised table crossing | Land Acquisition |
| Existing Green area | Cobblelock Paving |
| Proposed Green area | |
| Proposed Wildflower Area | |
| Proposed Shrub mix / ornamental grass | |
| Proposed selected paving | |

Rev. No.	Rev. By	Date	Revision Description
CORK CITY COUNCIL Comhairle Cathrach Chorcaí Infrastructure Development Directorate Second Floor, Cork City Hall Anglesea Street, Cork. Tel: (021) 492 4000			
Ordnance Survey of Ireland Licence No. CYAL50510311 © National Mapping Division of Taisle Éireann.			
UNAUTHORISED REPRODUCTION INFRINGES ORDINANCE SURVEY IRELAND AND GOVERNMENT OF IRELAND COPYRIGHT.			
Project Title: PASSAGE GREENWAY PHASE 3 SKEHARD ROAD LINK			
Drawing Title: GENERAL ARRANGEMENT SHEET 4 OF 5			
Dwg. No.: C2086-DR-CCC-C-PL-104		Issue For: PART 8	
Scale: 1:2500/1:250		Date: JULY 2026	
Drawn: MOR		Checked / Approved: JL	

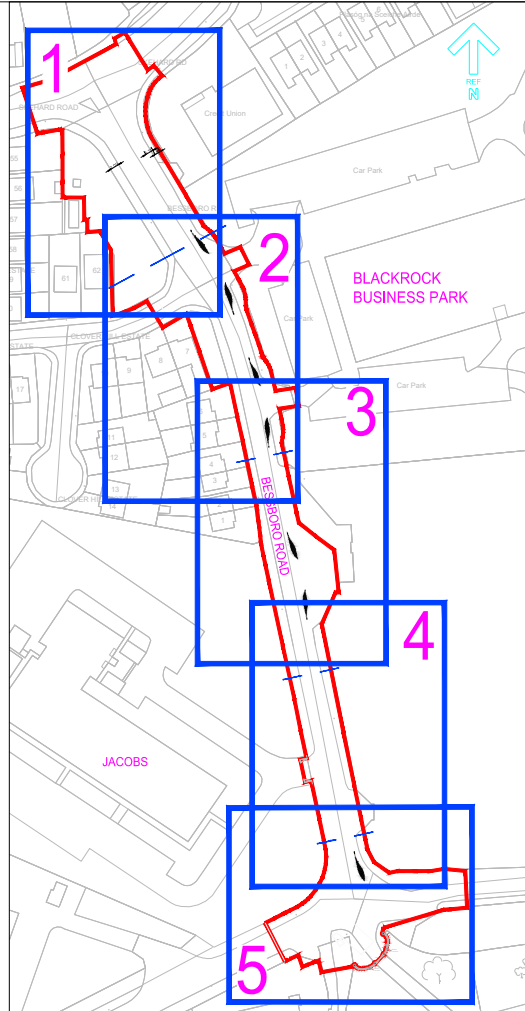

KEYPLAN Scale: 1:2,500

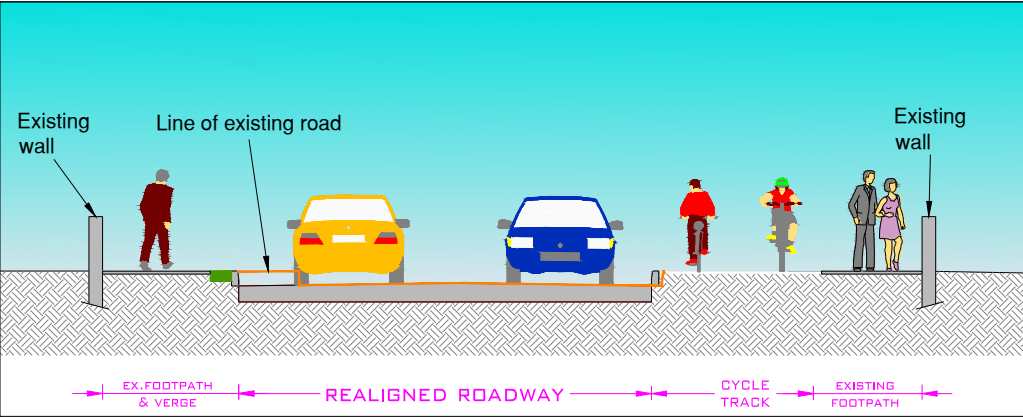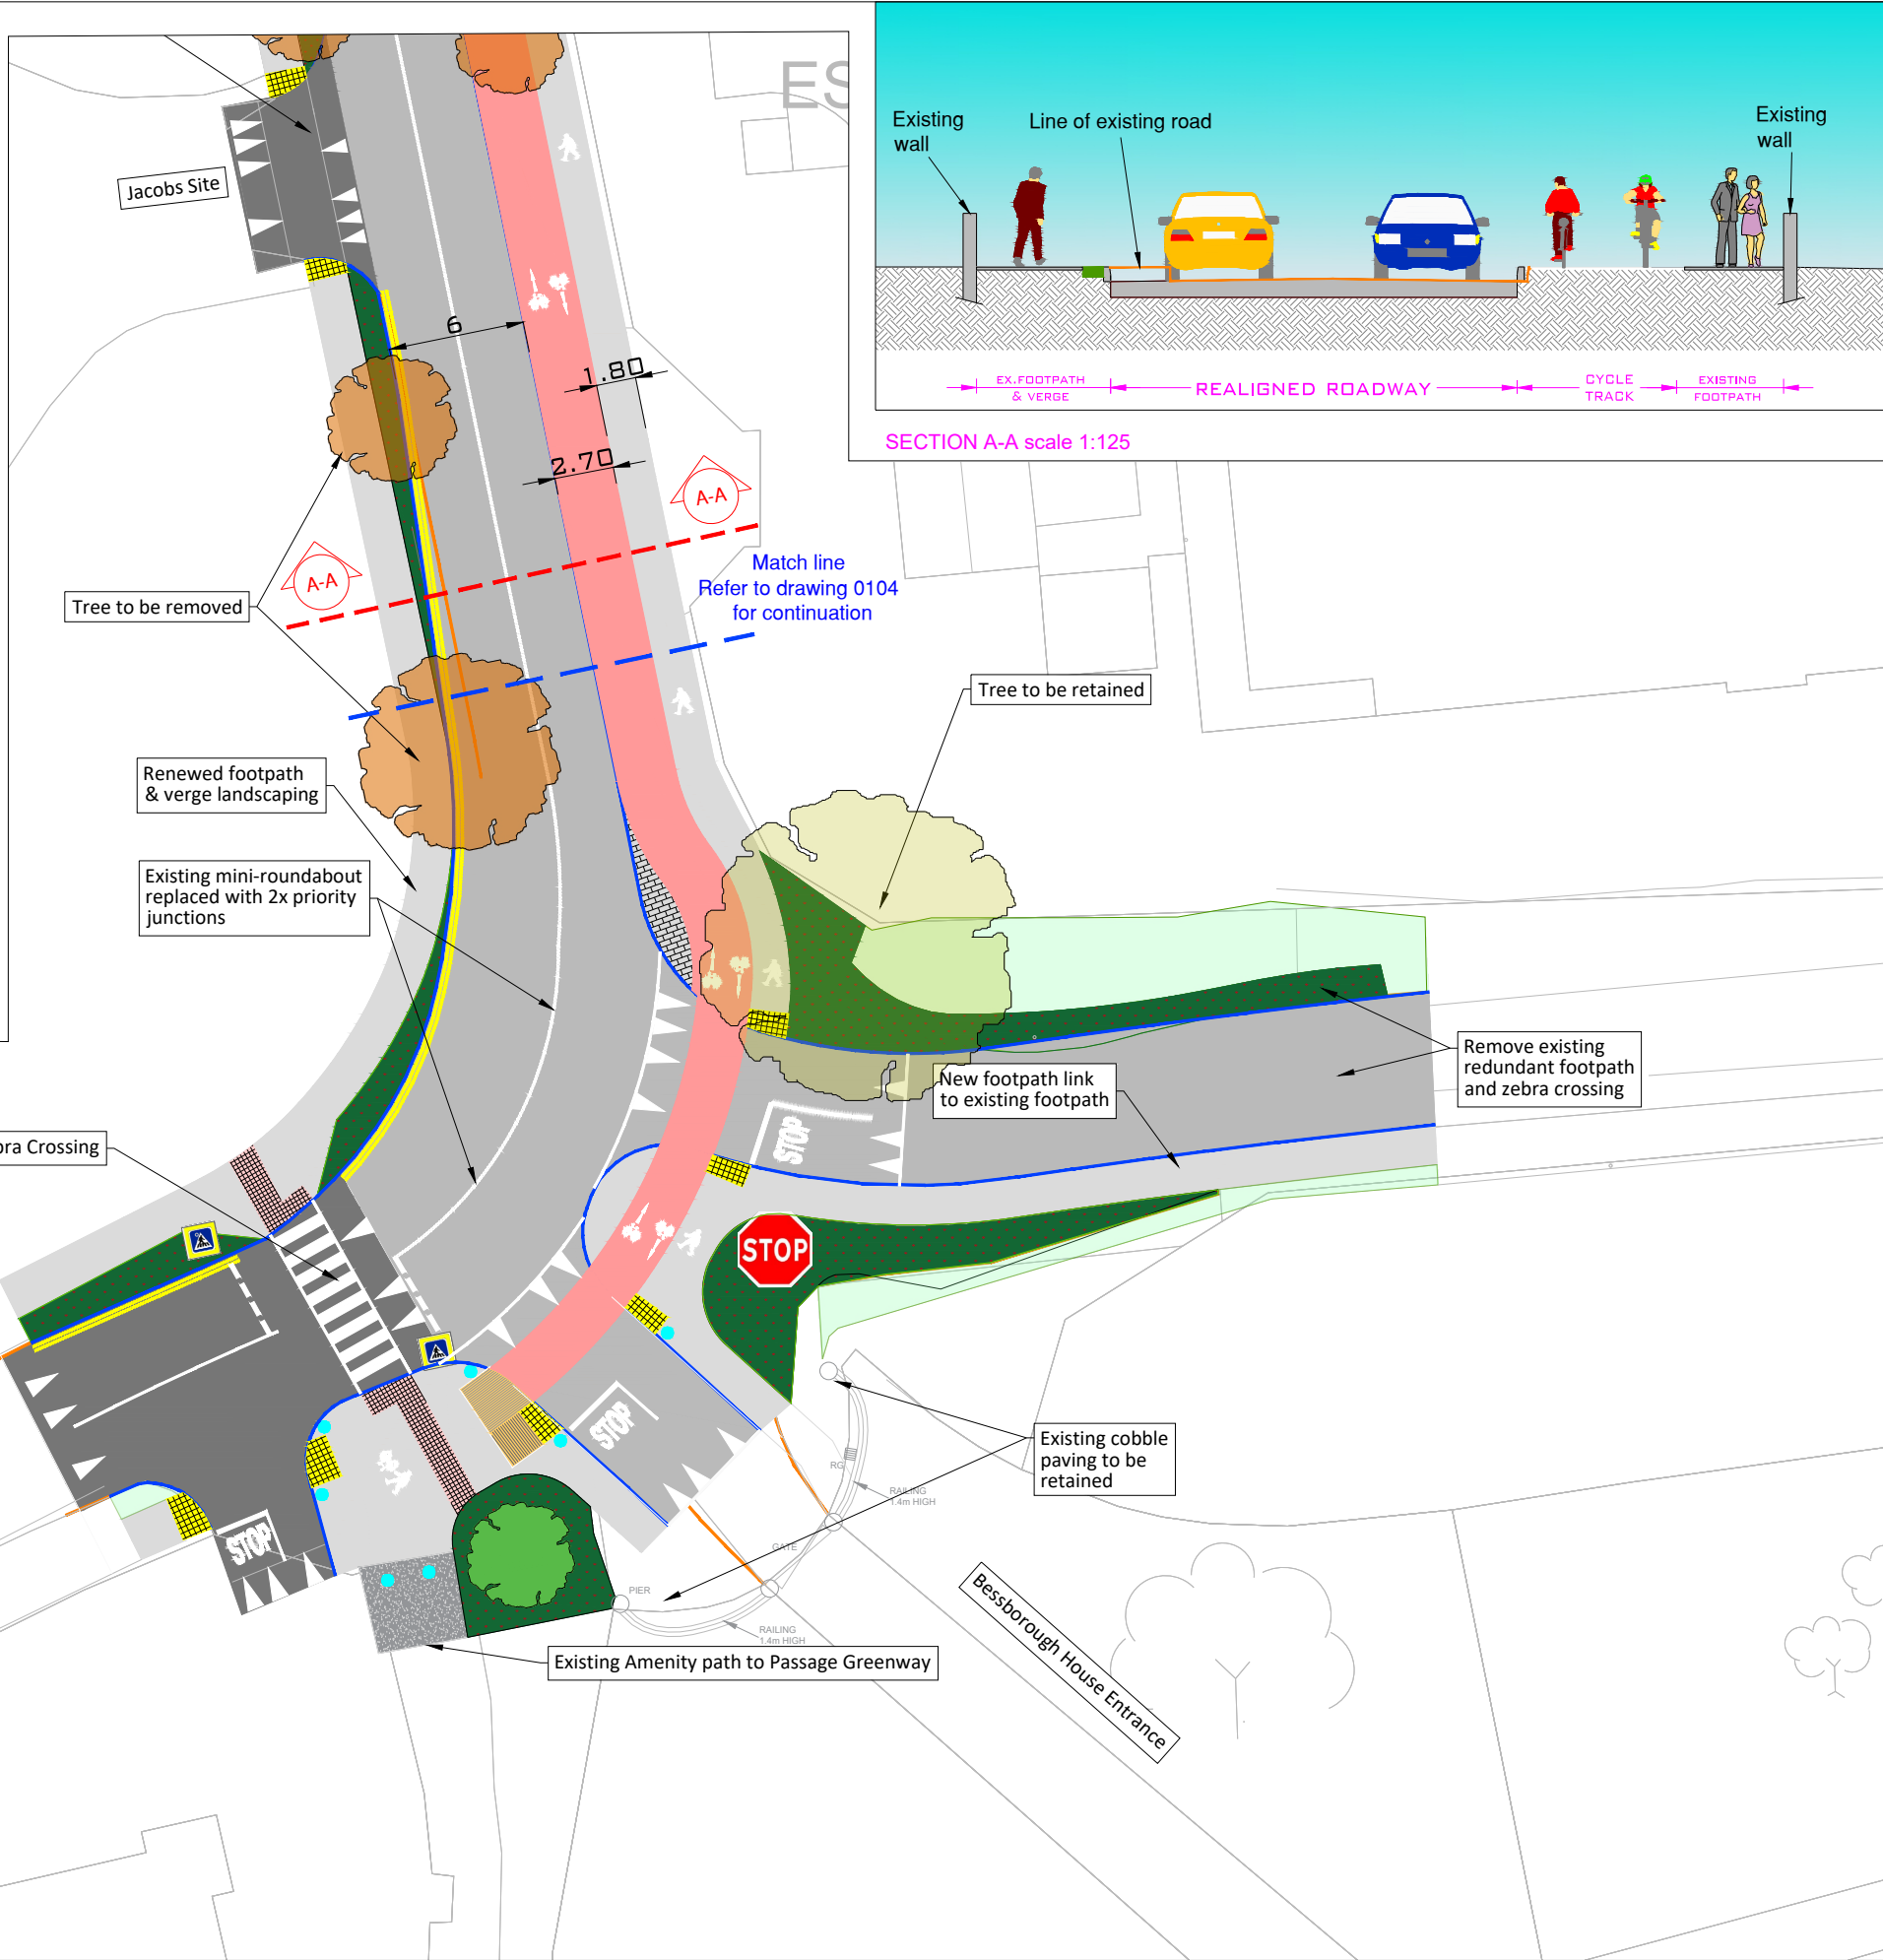


SECTION A-A scale 1:125

LEGEND

- Proposed Carriageway (Tarmac)
- Proposed Carriageway (Coloured)
- Proposed footpath
- Proposed tactile paving (buff)
- Proposed tactile paving (red)
- Proposed flat bar paving (buff)
- Proposed cycle track
- Proposed raised table crossing
- Existing Green area
- Proposed Green area
- Proposed Wildflower Area
- Proposed Shrub mix / ornamental grass
- Proposed selected paving
- Existing Tree to be retained
- Existing Tree to be removed
- New Tree
- New Concrete Kerb
- New Kessel Kerb
- Existing Kerb
- Proposed Bollard
- Land Acquisition
- Cobblelock Paving

Rev. No.	Rev. By	Date	Revision Description
 CORK CITY COUNCIL Comhairle Cathrach Chorcaí Infrastructure Development Directorate Second Floor, Cork City Hall Anglesea Street, Cork. Tel: (021) 492 4000			
Ordnance Survey of Ireland Licence No. CYAL50510311 © National Mapping Division of Tallaí Éireann. UNAUTHORISED REPRODUCTION INFRINGES ORDNANCE SURVEY IRELAND AND GOVERNMENT OF IRELAND COPYRIGHT.			
Project Title: PASSAGE GREENWAY PHASE 3 SKEHARD ROAD LINK			
Drawing Title: GENERAL ARRANGMENT SHEET 5 OF 5 & CROSS SECTION			
Dwg. No.: C2086-DR-CCC-C-PL-0105		Issue For: PART 8	
Scale: 1:2500 / 1:250 / 1:125		Date: JULY 2026	
Drawn: MOR		Checked / Approved: JL	

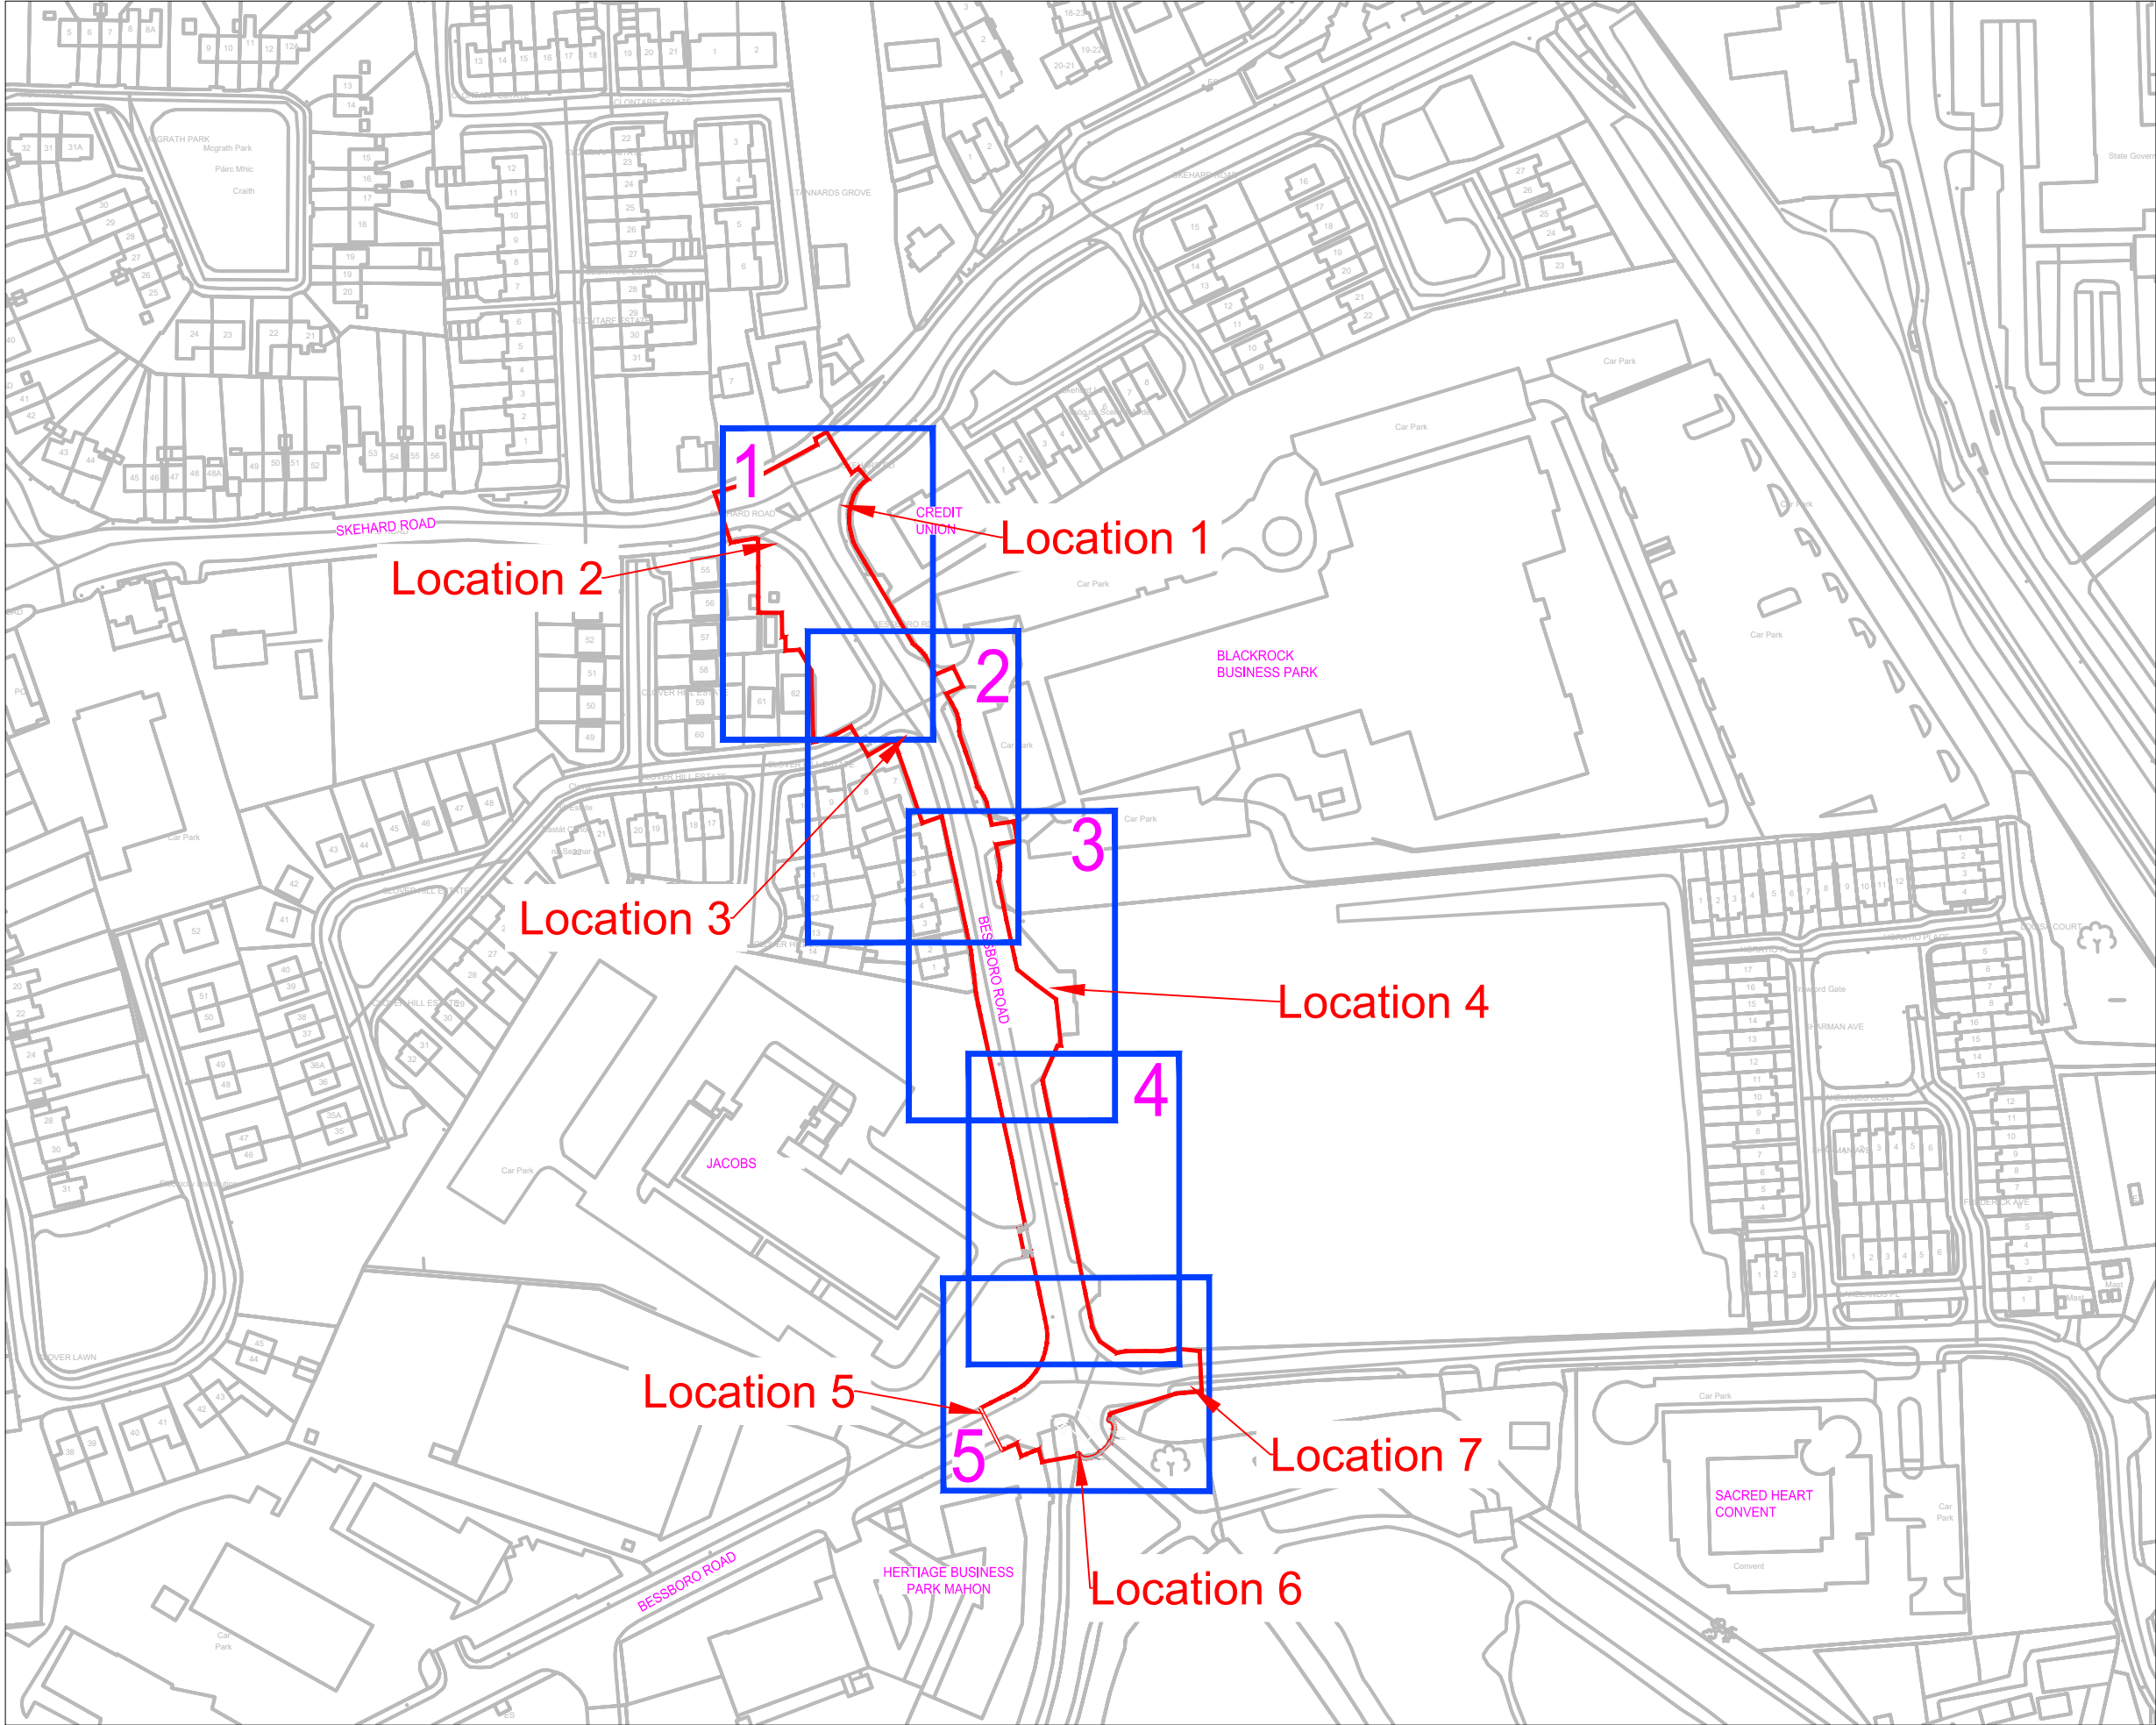

LEGEND
SITE BOUNDARY / EXTENT OF WORKS —

Rev. No.	Rev. By	Date	Revision Description



CORK CITY COUNCIL
Comhairle Cathrach Chorcaí
Infrastructure Development Directorate
Second Floor, Cork City Hall
Anglesea Street, Cork.
Tel: (021) 492 4000

Ordnance Survey of Ireland Licence No. CYAL50510311
© National Mapping Division of Taillte Éireann.
UNAUTHORISED REPRODUCTION INFRINGES ORDNANCE SURVEY IRELAND
AND GOVERNMENT OF IRELAND COPYRIGHT.

Project Title:
PASSAGE GREENWAY PHASE 3
SKEHARD ROAD LINK

Drawing Title:
SITE NOTICE LOCATIONS

Dwg. No.:
C2086-DR-CCC-C-PL-0100

Scale:
1:1000

Drawn:
MOR

Issue For:
PART 8

Date:
JULY 2026

Checked / Approved:
JL