


Plan - Channel and Gully Arrangement

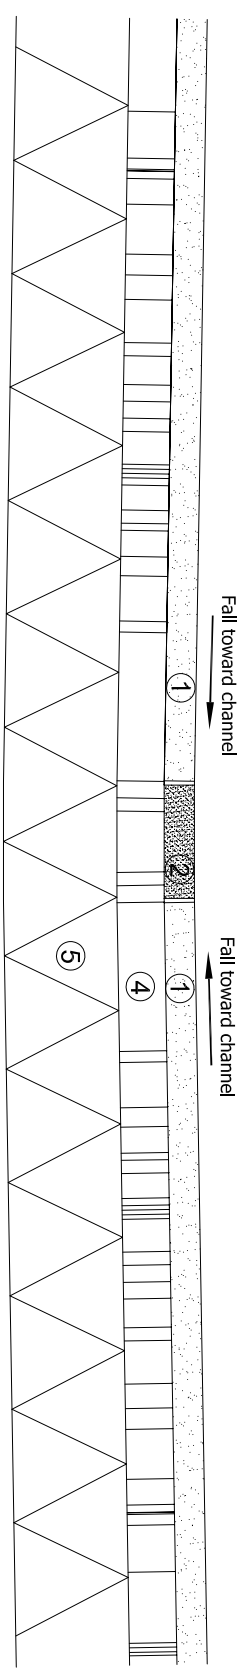

Section A-A

1. Proposed Paving
2. 250mm wide x 120mm drainage channel.
3. Pedestrian Gully 450mm x 250mm gratings.
4. Mortar bed to engineers detail
5. DBM to engineers detail

Note:  
Drawing should be read in conjunction with layout.

Planning Issue				
Rev	Date	By	Chkd	Appld
P01	12/02/18	DM	AM	AH

**ARUP**  
 One Albert Quay  
 Cork, Ireland  
 Tel +353 (0)21 427 7670 Fax +353 (0)21 427 2345  
 www.arup.com

**the paulhogarth company**

Project Title **Morrison's Island Public Realm and Flood Defence Project**

Client **Cork City Council  
 City Hall  
 Anglessea street  
 Cork**



Drawing Title **Flush Drainage Channel**

Scale at A3 **As Shown**

Role	Civil Infrastructure	Rev	P01
Subsidiary	Part 8 Planning		
Arup Job No	230436-00		
Name	MOR-5008		