



Scale 1:5000 @ A1

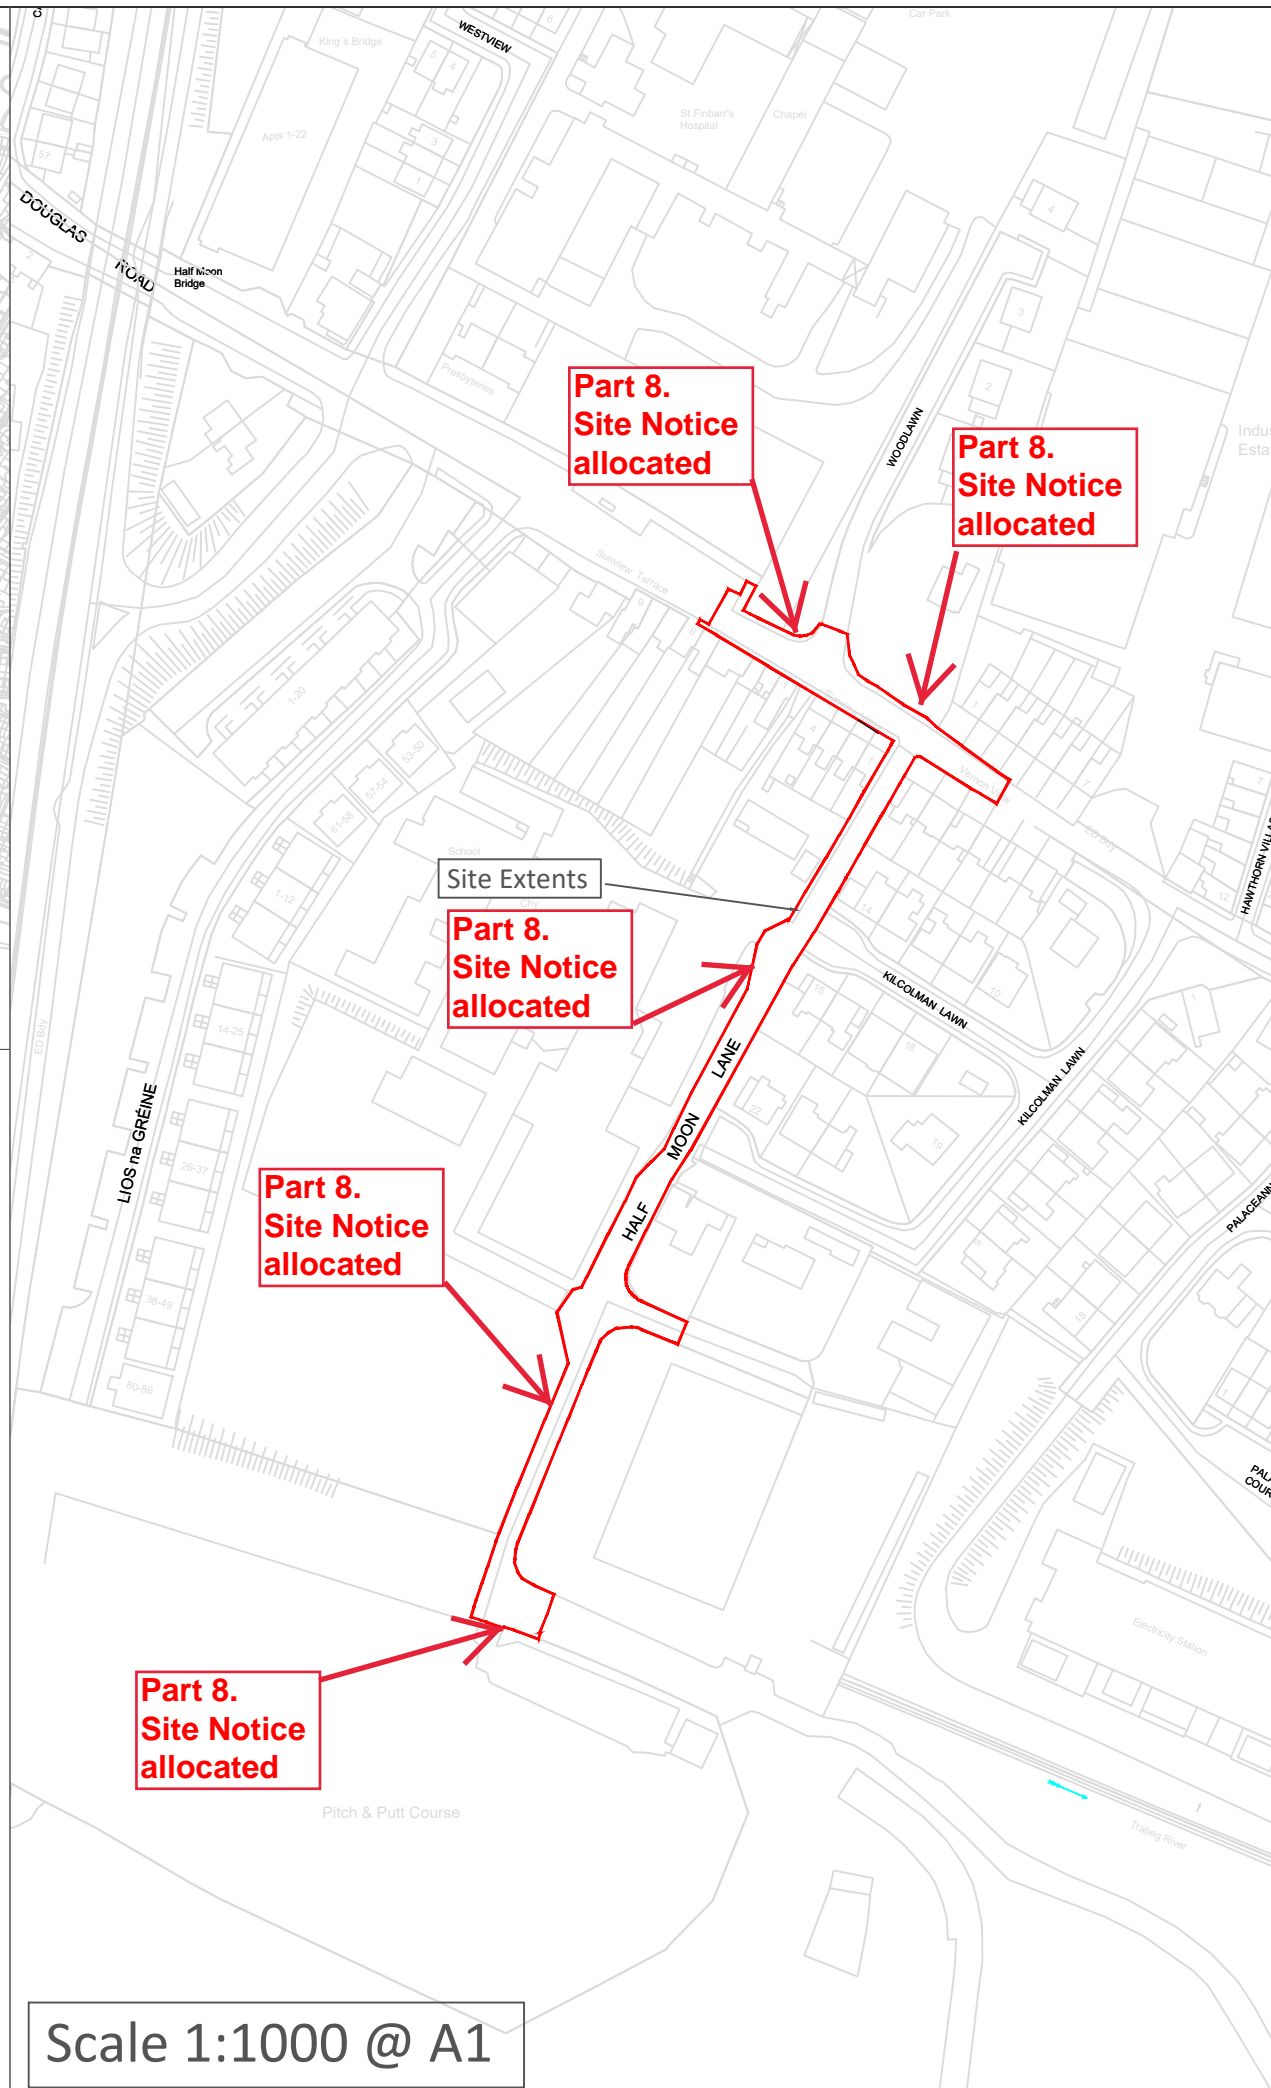

Scale 1:1000 @ A1

NOTES:
 All dimensions in metres.
 Do not scale from drawing.
 For any discrepancies found please consult with design office.
 This drawing should be read in conjunction with all contract drawings, documents and specifications.

Legend:
 Extent of Works

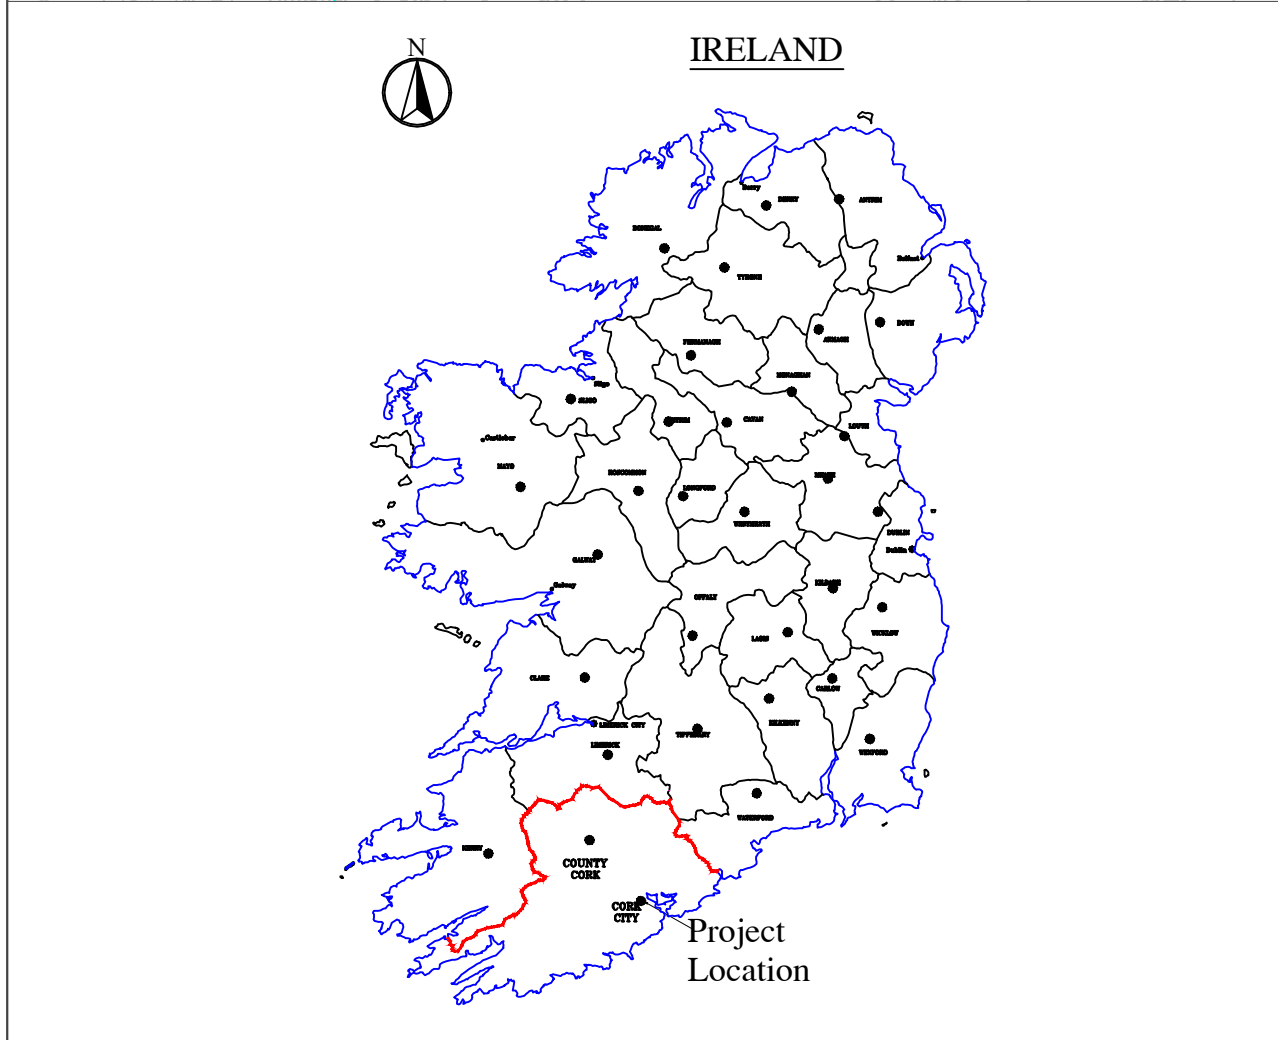

Rev	By	Date	Description

Drawing Status: Part 8 Planning
 NOT CERTIFIED FOR CONSTRUCTION

Project Title: Half Moon Lane Upgrade Works

Drawing Title: Site Location



M.H.L. & Associates Ltd.
 Consulting Engineers
 Carrig Mdr House,
 10 High Street,
 Douglas Road,
 Cork
 Tel: 021-4840214
 Fax: 021-4840215
 E-Mail: info@mhl.ie

Designed: JD	Drawn: GW	Checked: KM
Scale: As Shown @ A1	Date: June 2020	
Job No: 20049RD	Drawing No: HMLUW_SL_P01	Revision: 0