

PROPOSED UNCONTROLLED PEDESTRIAN CROSSING

PROPOSED DROPPED KERB AT SCHOOL ENTRANCE

SINGLE LANE WORKING CHICANE

PROPOSED FOOTPATH

SINGLE LANE WORKING CHICANE

PROPOSED UNCONTROLLED PEDESTRIAN CROSSING

Existing Pitch & Putt Course Entrance

PROPOSED PEDESTRIAN AND CYCLIST ACCESS TO TRAMORE VALLEY PARK

PROPOSED LOW STUB WALL PROVIDING SEPARATION BETWEEN PEDESTRIAN AND VEHICULAR ACCESS TO TRAMORE VALLEY PARK

PROPOSED TIGHTENING OF JUNCTION RADII

Cork City Council Depot


NOTES:

All dimensions in metres.
Do not scale from drawing.
For any discrepancies found please consult with design office.
This drawing should be read in conjunction with all contract drawings, documents and specifications.

Legend:

- Extent of Works
- Existing kerbline
- Existing palisade fencing
- Red coloured tactile paving (Controlled Crossing)
- Buff coloured tactile paving (Uncontrolled Crossing)
- Existing ESB Pole/ Public Lighting
- Existing Telecom Pole
- Proposed Traffic Signals
- Existing Road Gully
- Section Lines
- Proposed New Public Lighting Column and Luminaire
- Proposed Upgrade of Existing Public Lighting
- Existing Pedestrian Entrance
- Existing Vehicular Entrances with Dropped Kerb
- Existing Vehicular Entrances with Proposed Dropped Kerb

Location Map

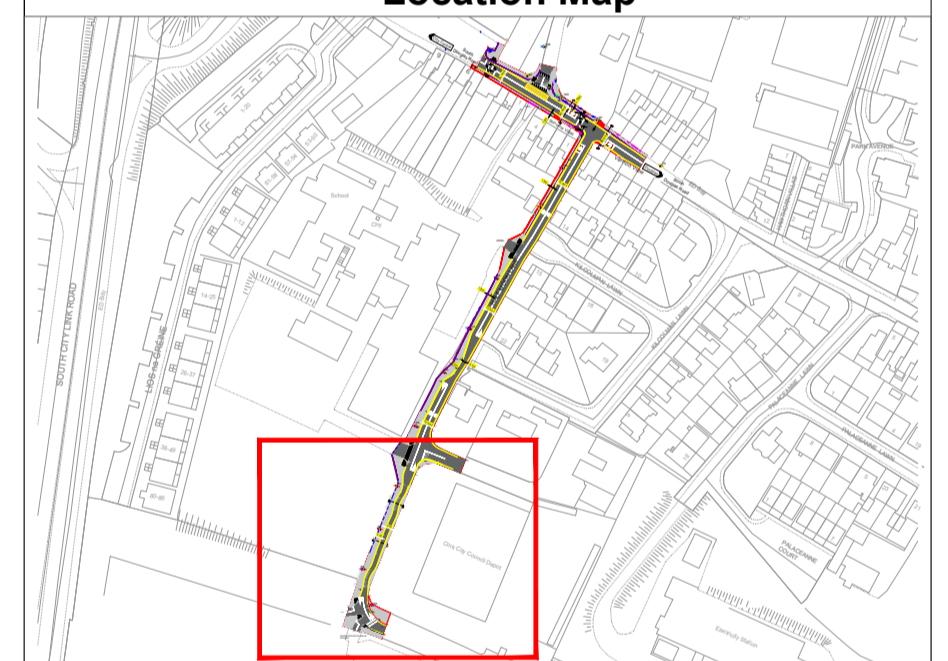

Rev	By	Date	Description
A	GW	03/06/20	Additional road markings added
B	GW	29/06/20	Additional road markings added
C	GW	14/07/20	Additional road signage and markings added
D	GW	18/08/20	Additional road signage, markings and traffic claming added

Drawing Status: Part 8 Planning
NOT CERTIFIED FOR CONSTRUCTION

Project Title: Half Moon Lane Upgrade Works

Drawing Title: Proposed Layout (Sheet 3 of 3)



Designed: JD	Drawn: GW	Checked: KM
Scale: 1:200 @ A1	Date: June 2020	
Job No: 20049RD	Drawing No: HMLUW_PL_P03	Revision: D