


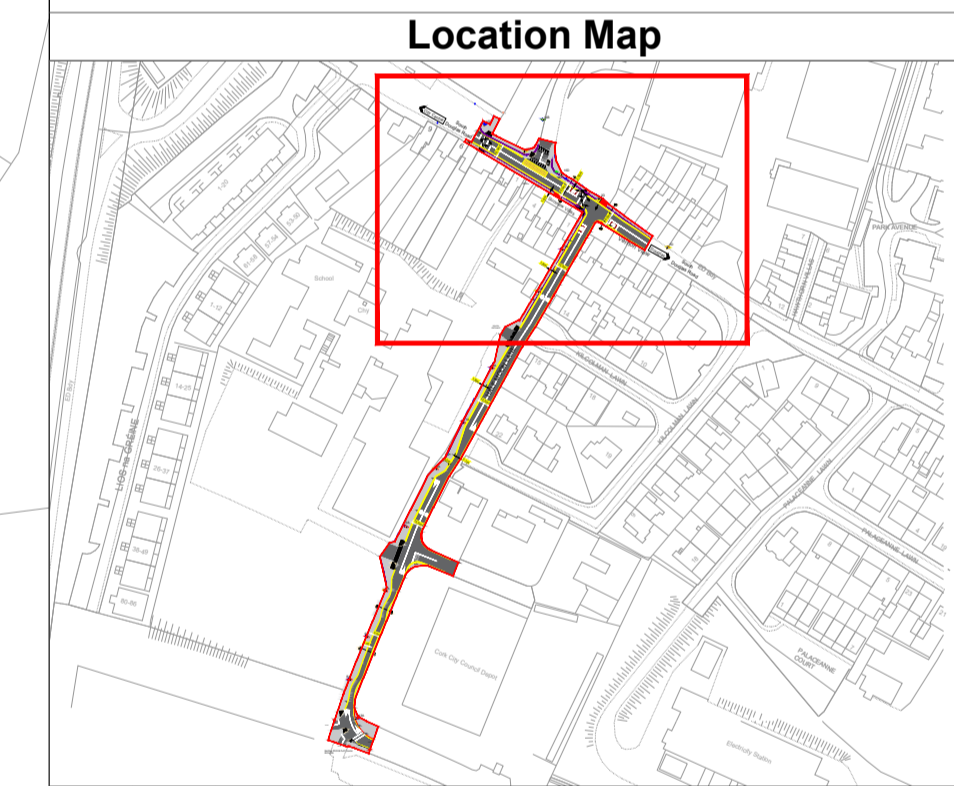

NOTES:
 All dimensions in metres.
 Do not scale from drawing.
 For any discrepancies found please consult with design office.
 This drawing should be read in conjunction with all contract drawings, documents and specifications.

- Legend:**
- Pedestrian Entrance
 - ESB Overhead Cable
 - Overhead Telecom Cable
 - Vehicle Entrances with Drop Kerb
 - Existing ESB Pole/ Public Lighting
 - Existing Telecom Pole
 - Proposed Traffic Signals
 - Existing Road Gulley
 - Existing Sign Pole
 - Existing Traffic Signal



| Rev By | Date | Description |
|--------|------|-------------|
| | | |
| | | |

Drawing Status: Part 8 Planning
NOT CERTIFIED FOR CONSTRUCTION

Project Title: Half Moon Lane Upgrade Works

Drawing Title: Existing Services

Client:

Cork City Council
Comhairle Cathrach Chorcaí

M.H.L. & Associates Ltd. Consulting Engineers

Carriga Mór House,
10 High Street,
Douglas Road,
Cork

Tel: 021-4840214
Fax: 021-4840215
E-Mail: info@mhlie

| | | |
|--------------------------|----------------------------------|--------------------|
| Designed: JD | Drawn: GW | Checked: KM |
| Scale: 1:200 @ A1 | Date: June 2020 | |
| Job No: 20049RD | Drawing No: HMLUW_EXS_P01 | Revision: |