


Do not scale from drawings. Use dimensioned figure only.
 Contractor to check all dimensions on site.
 City Architect to be informed of any discrepancies before work proceeds.

Notes

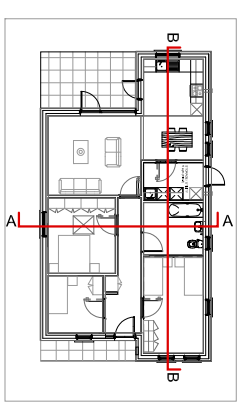


KEY PLAN

Rev.	Description	Date

Rev.	Description	Date

**CITY ARCHITECTS
 DEPARTMENT**
 Telephone 021 4924335
 Facsimile 021 4924609
 E-mail city_architect@corkcity.ie
TONY DUGGAN, CITY ARCHITECT
 CORK CITY COUNCIL, CITY HALL, CORK

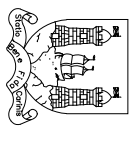


Team Leader Cathal O'Boyle
 Project Architects Monika Mosiej
 Project Technicians
 Project Supervisor Tony O'Regan Associates
 Quantity Surveyor O'Connor Sutton Cronin & Associates Ltd.
 Char/Structural Consultant M & E Consultant O'Connor Sutton Cronin & Associates Ltd.
 Landscape Architect
 Fire Consultant


Title	Scale
PROPOSED BUILDING SECTIONS	1:50 @ A3
Date	05-05-2020
Drawn By	MM
Checked By	
Plotfiles Ref.	

Drawing Status	Job No.	Drawing No.	Rev.
Pre-Part 8	-	P-11	0

Project
16A KERRY ROAD, MAYFIELD
 CORK CITY

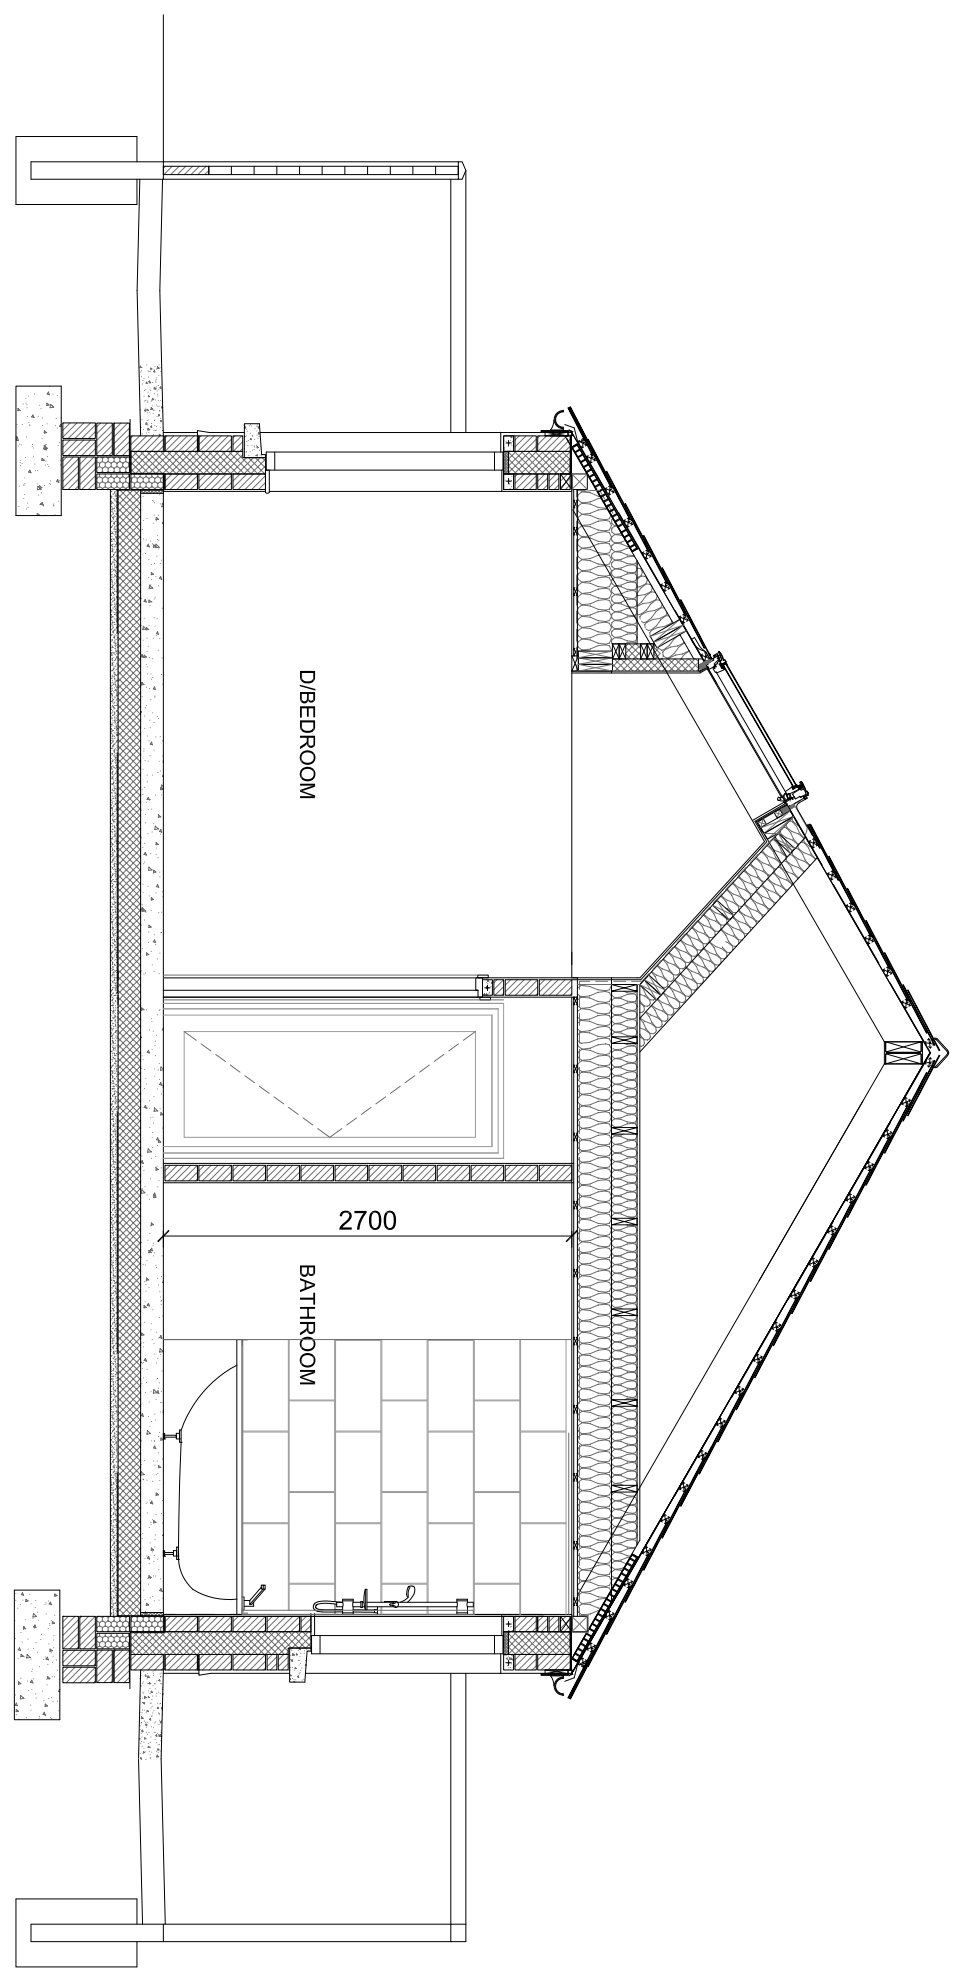

SECTION A-A

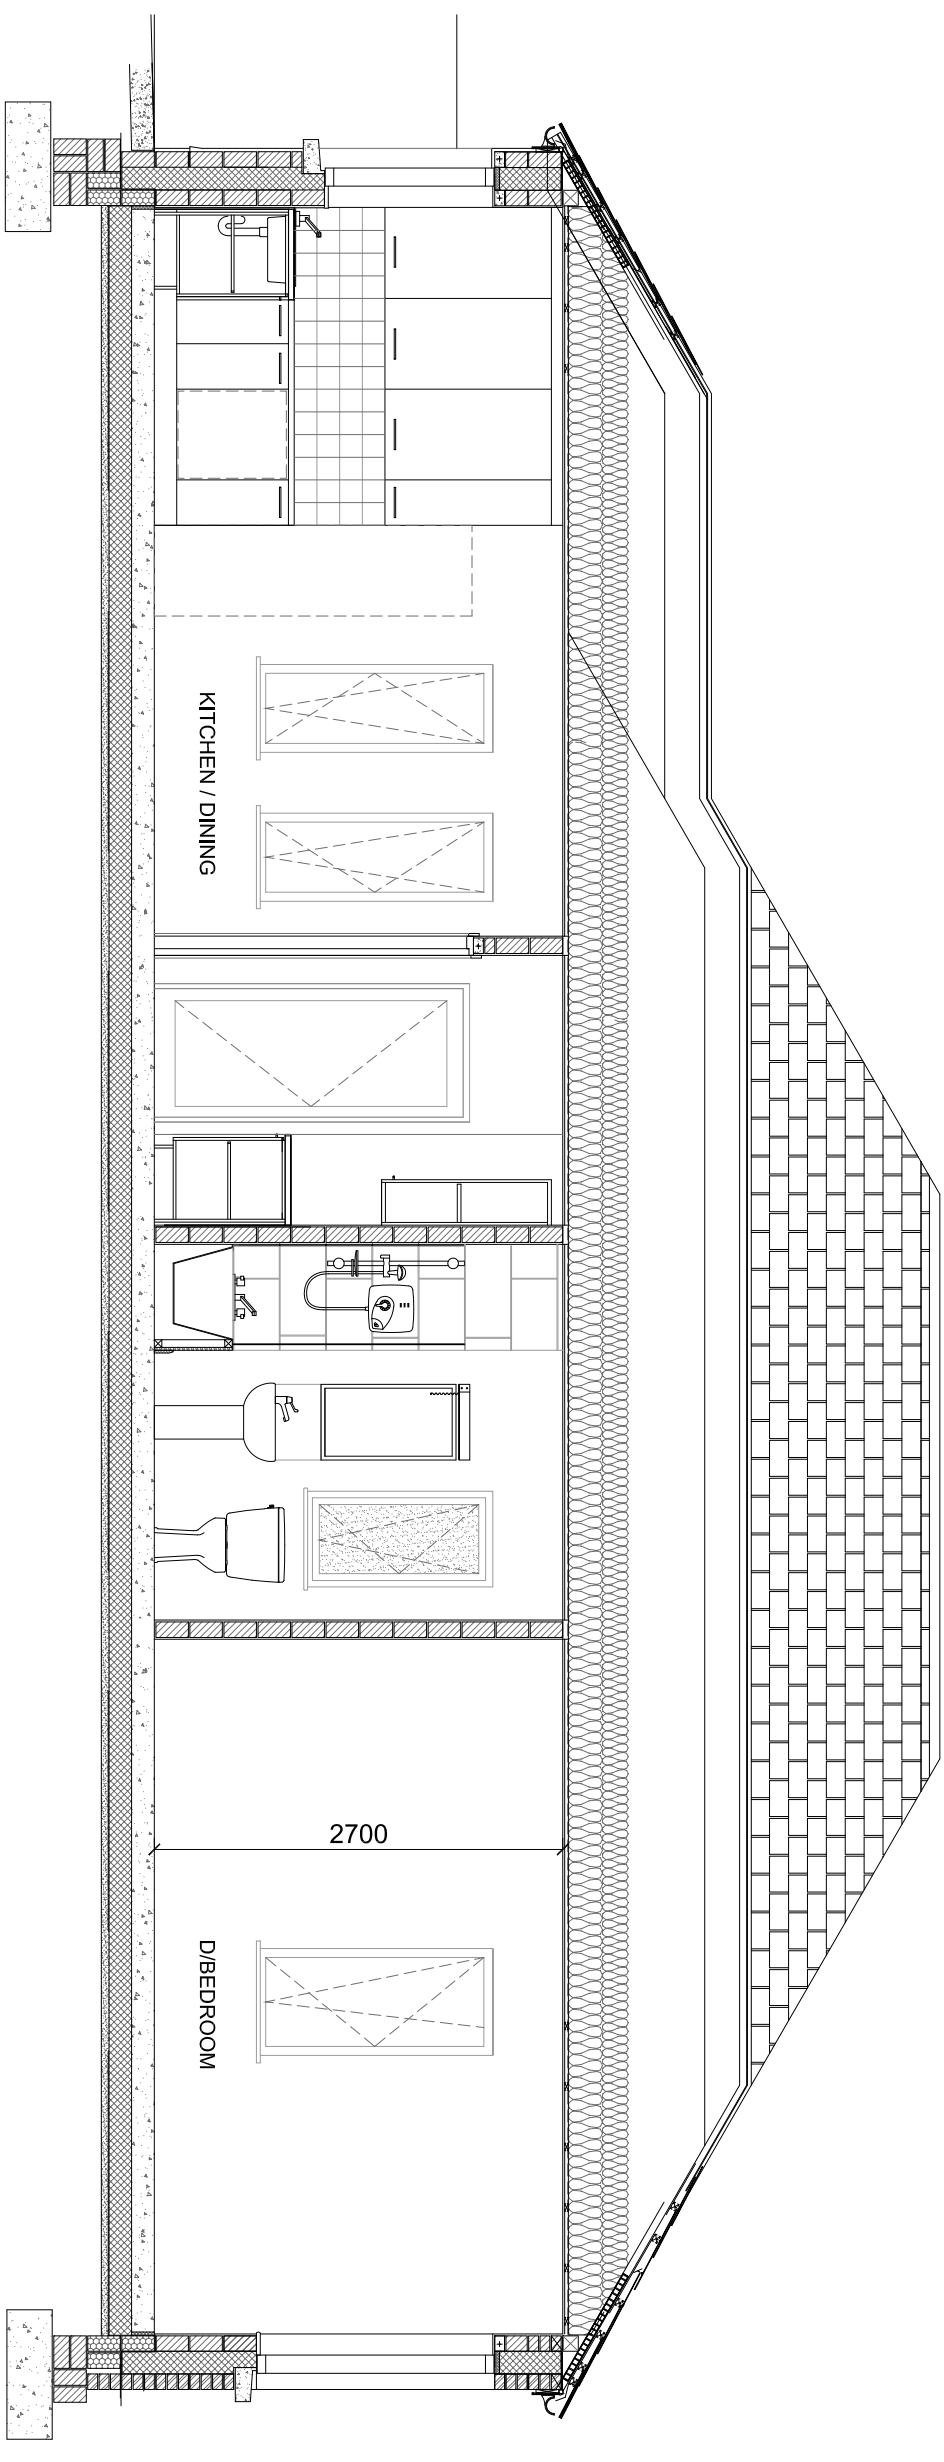

SECTION B-B