
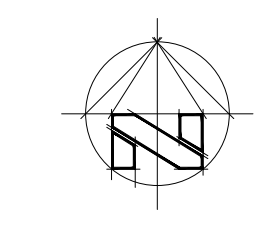


**PROPOSED LAYOUT
BLARNEY AREA PLAN**
Scale 1:250

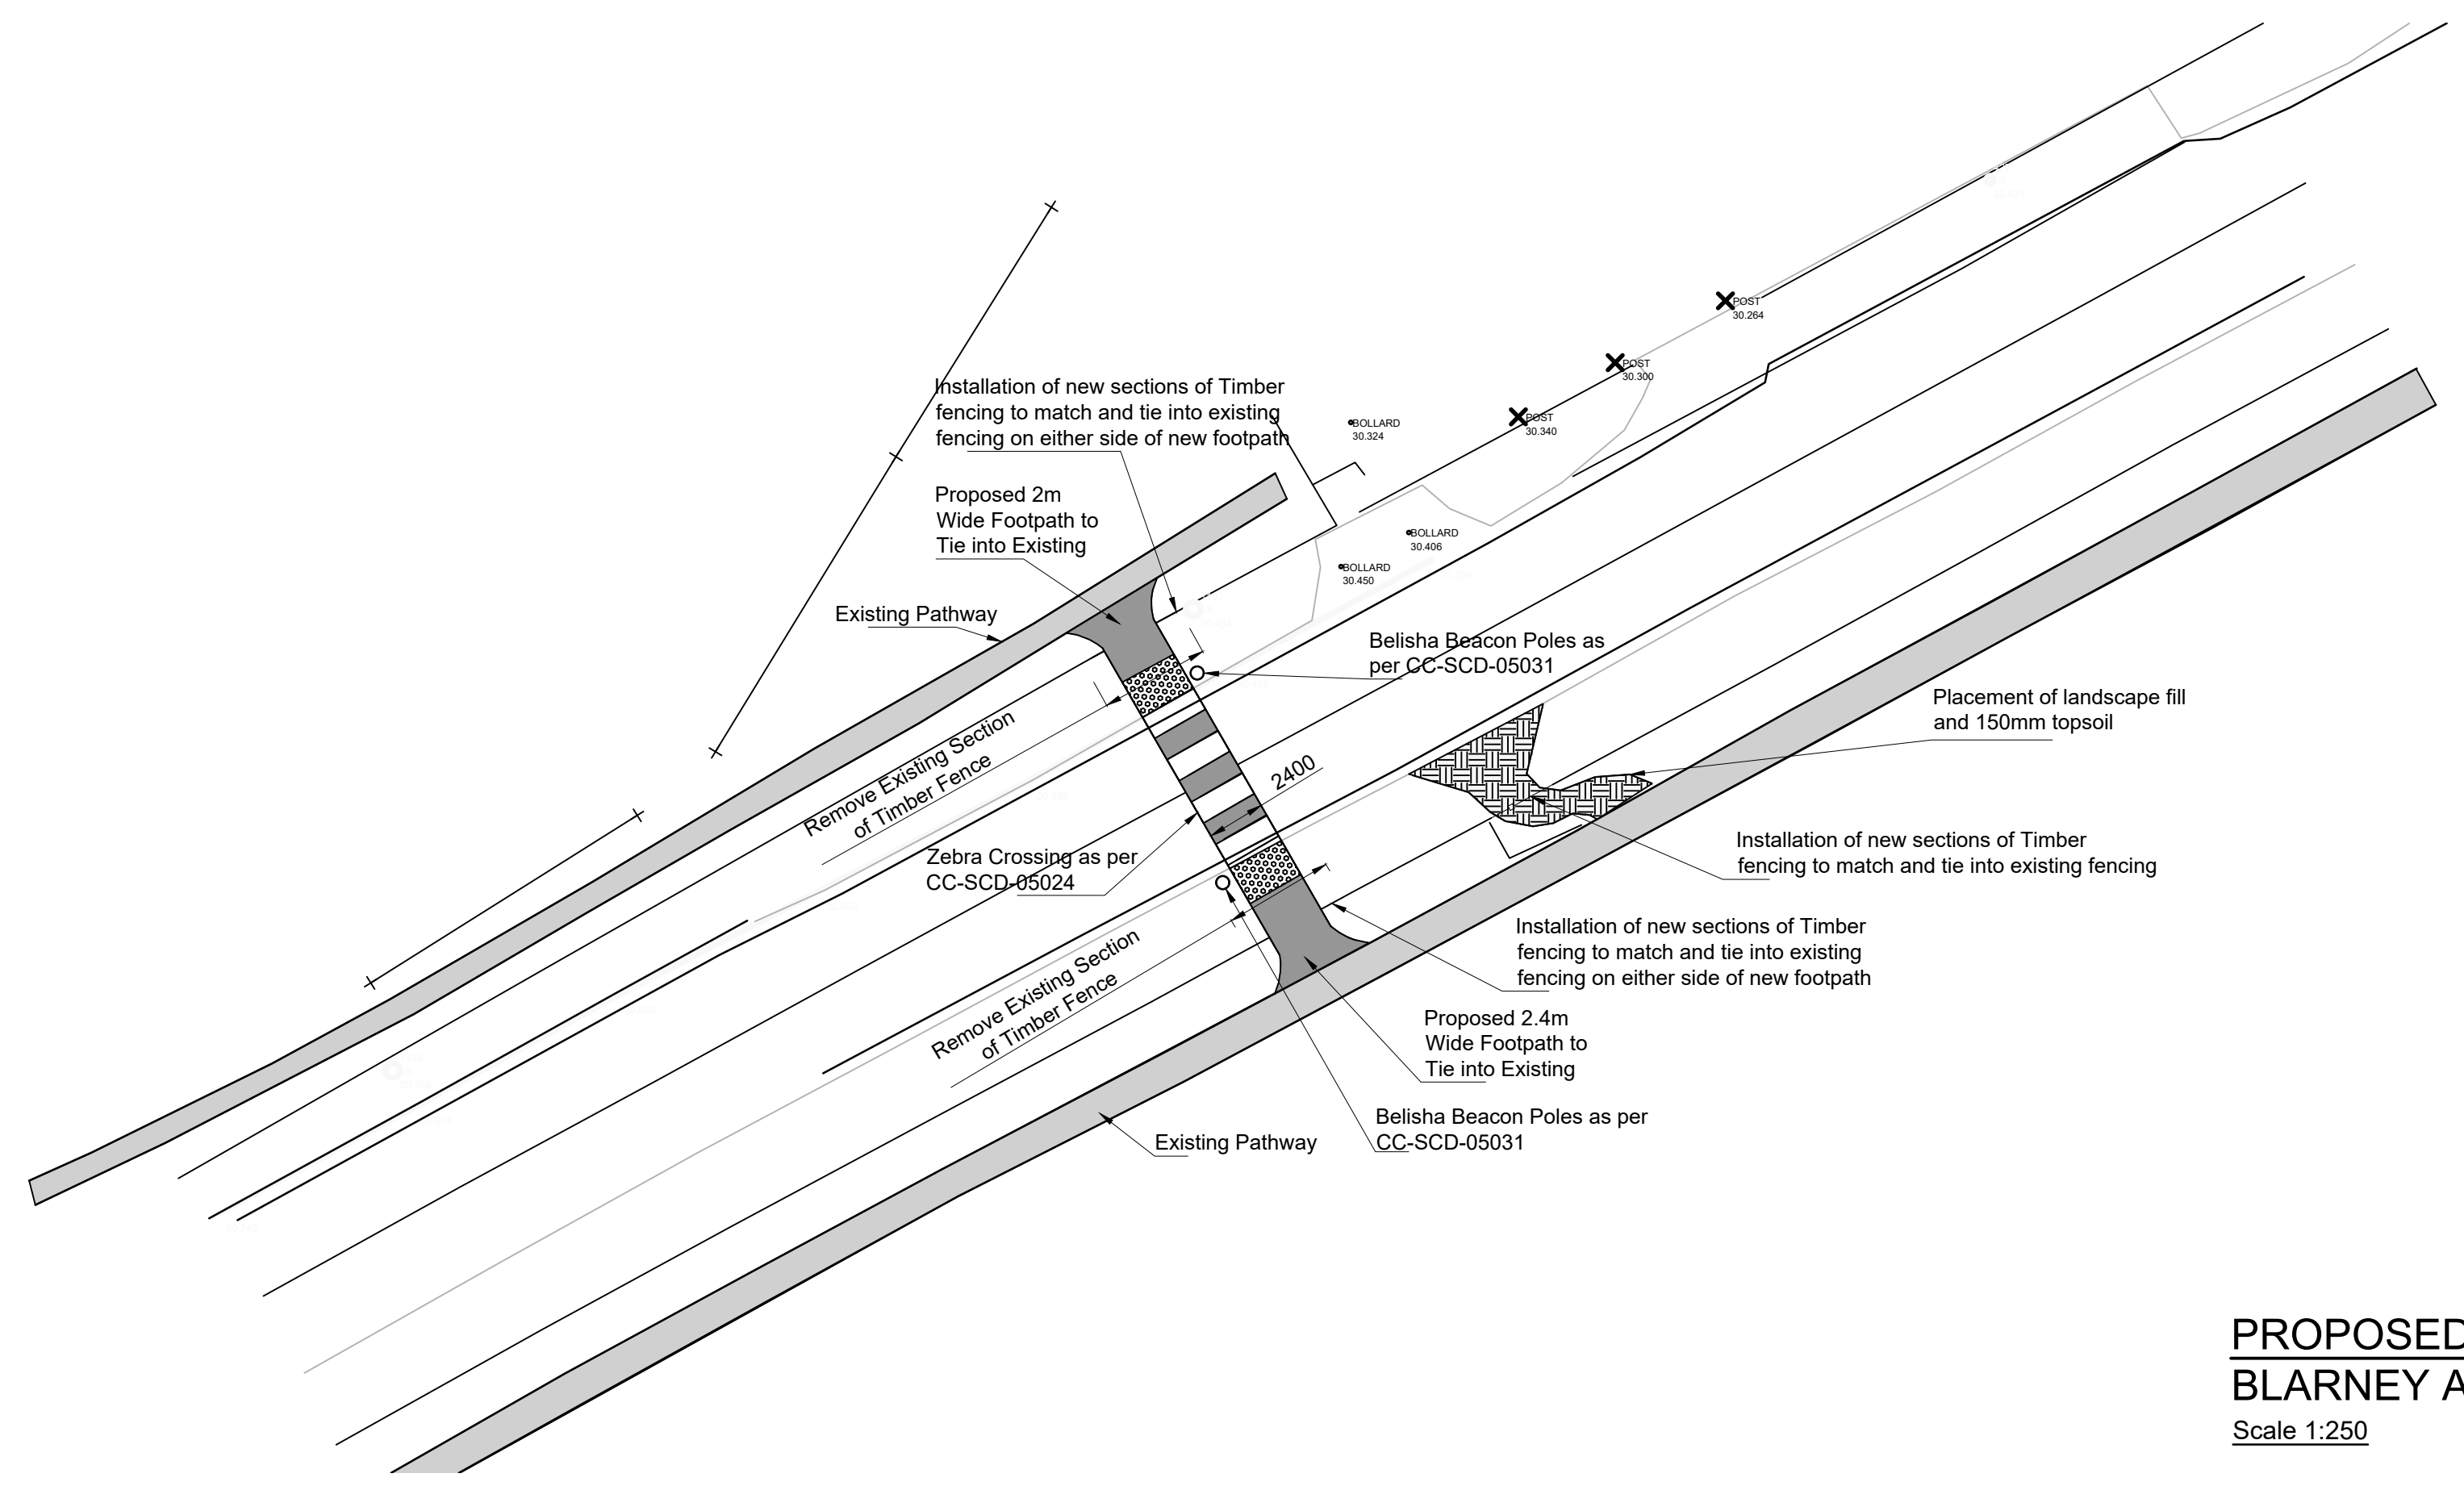

**PROPOSED LAYOUT PLAN
BLARNEY AREA**
Scale 1:250

- Notes**
1. All drawings are to be read in conjunction with all relevant Specifications, Bills of Quantities, Architectural, Services and Engineering drawings.
 2. Any discrepancies between these documents shall be brought to the attention of the Engineer.
 3. All dimensions are in millimetres unless noted otherwise.
 4. All levels are in metres related Ordnance Datum Malin Head.
 5. Drawings are not to be scaled.

| Rev. | Date | Description | by | chk'd | app |
|------|------------|------------------------|----|-------|------------|
| B | 11.09.2020 | ISSUED FOR INFORMATION | | N.M. | M.D. P.O.D |
| A | 19.08.2020 | ISSUED FOR COMMENT | | N.M. | S.R. P.O.D |

Project: **BLARNEY/TOWER PEDESTRIAN CROSSINGS PROJECT**
BLARNEY, Co. CORK

Title: **BLARNEY AREA PROPOSED LAYOUT**

Client: **CORK CITY COUNCIL**

Malachy Walsh and Partners
Engineering and Environmental Consultants
Cork | Tralee | London | Limerick

Park House
Mahon Technology Park
Bessboro Road
Blackrock
Cork.

Tel : +353 (0)21 4536400
fax : +353 (0)21 4536450
E-mail : drawing@mw.ie

| Drawn | As Shown | Drg. No. | Rev. |
|-------|-------------|------------|------|
| NM | AUGUST 2020 | 21471-1003 | B |
| JD | AUGUST 2020 | | |
| MD | AUGUST 2020 | | |
| POD | AUGUST 2020 | | |