



EXISTING SITE SECTION 01 SCALE 1:200

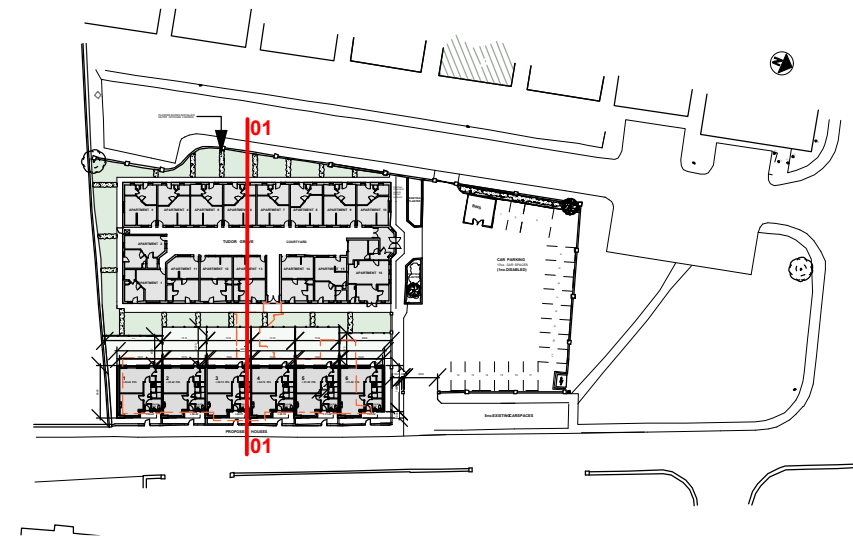

KEY PLAN

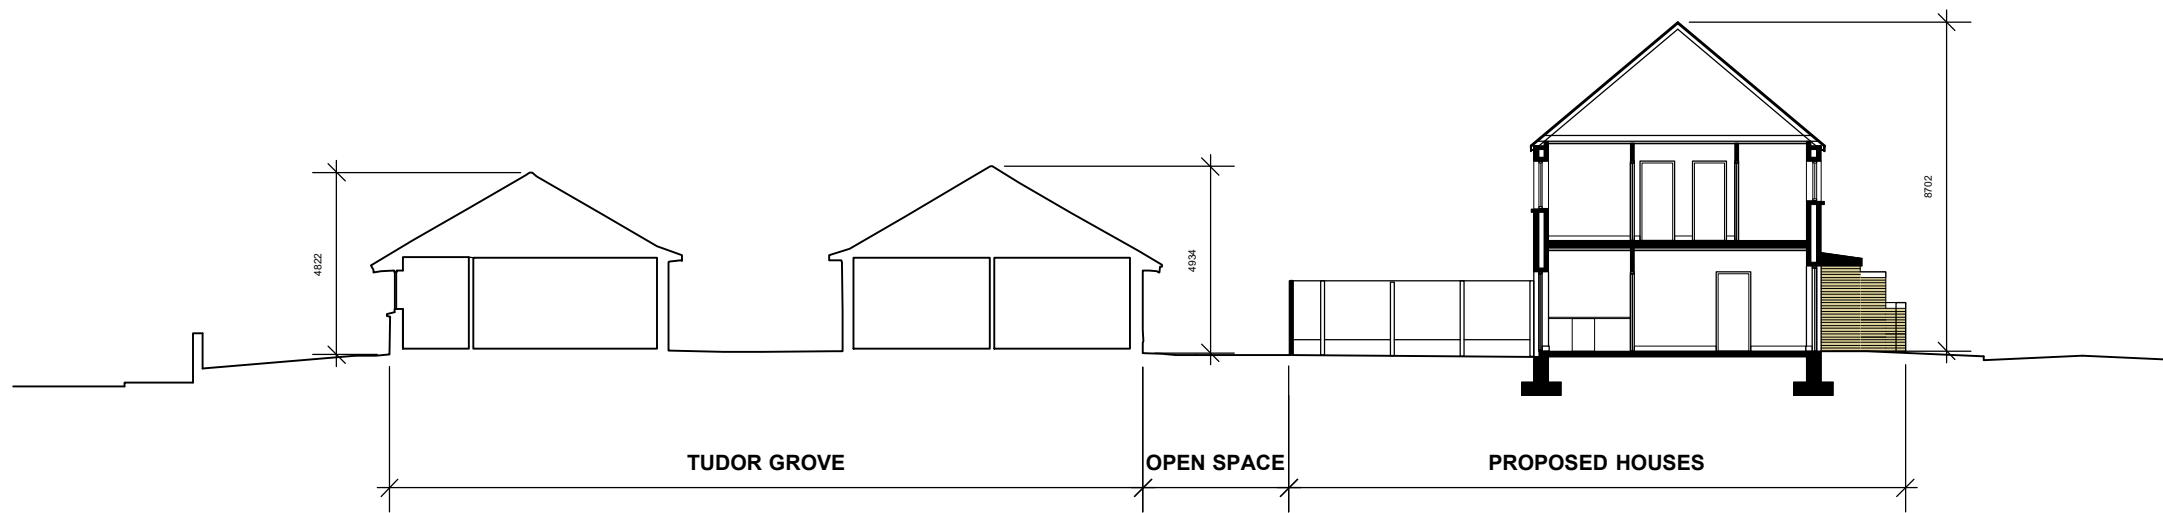

PROPOSED SITE SECTION 01 SCALE 1:200

O'LEARY ARCHITECTURE+DESIGN



Project MADONNA HOUSE SOCIAL HOUSING, STATION ROAD, BALLINCOLLIG		Drawing Title SITE SECTIONS	
Client CORK CITY COUNCIL			
Scale 1:200 (@A3)	Date 02.08.2019	Drawn By DEREK O'LEARY	Ref. 1814
			Drawing no. PL 055
			Revision B

Ouvane, Rathmore Lawn, South Douglas Road, Cork, Ireland t/ 021 4897737 m/ 087 6898292 e/ studio@olearyad.ie

© This drawing and any design may not be reproduced without permission

www.olearyad.ie

Note: Do not scale from drawings; use figured dimensions only
This drawing to be read in conjunction with all relevant specifications and drawings
All dimensions are in millimetres unless otherwise noted and are to be checked by Contractor on site
Any discrepancies are to be notified to the Architect immediately

Rev.	Description	Date
-	-	-