


DRAWING IS PRODUCED USING THE IRISH TRANSVERSE MERCATOR (ITM) GEOGRAPHIC COORDINATE SYSTEM **A1**

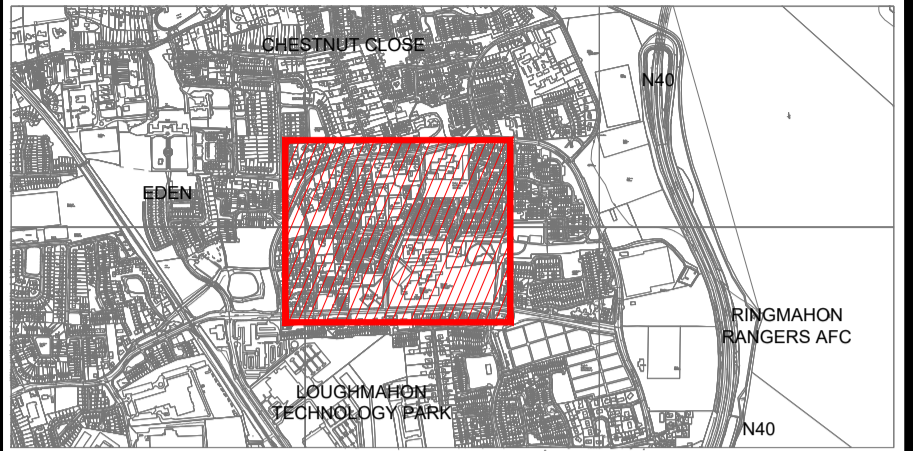

KEY PLAN Scale N.T.S.

LEGEND :

- CARRIAGEWAY - [Grey box]
- PROPOSED CONCRETE PATH - [Dark grey box]
- LANDSCAPED AREA - [Green hatched box]
- RAISED CROSSING - [Red box]
- PROPOSED CYCLE PATH - [Blue hatched box]
- PROPOSED CYCLE LANE - [Red box]
- EXISTING BUS LANE / STOP - [Yellow box]
- PARKING - [Green box]
- SHARED SPACE - [Light grey box]
- PROPOSED TACTILE PAVING - [Red and white grid box]
- PROPOSED TREE - [Blue circle]
- EXISTING TREE TO BE RETAINED - [Green circle]
- EXISTING TREE TO BE REMOVED - [Red circle]

Rev	Description	Drawn	Checked	Date
P01	ISSUE FOR SECTION 38	MR	CB	17.01.22

Clifton Scannell Emerson Associates

Clifton Scannell Emerson Associates Limited
Consulting Engineers,
3rd Floor The Highline,
Bakers Point, Pottery Road,
Dun Laoghaire, Co. Dublin,
Ireland, A96 KW29

T: +353 1 288 5006
F: +353 1 283 3468
E: info@csea.ie
W: www.csea.ie

Client: **CORK CITY COUNCIL**

Project: **MAHON CYCLING SCHEME**

Dwg Title: **AVENUE DE RENNES - PROPOSED LAYOUT SHEET 1 OF 1**

Drawn By	MR	Date	09.12.21	21_036		
Checked By	CB	Scale	1:1000 @ A1			
Project Code	Originator	Zone/Phase	Level	Type	Role	Dwg. No.
21_036 - CSE - GEN - XX - DR - C - 2112						
Status Code	S2 FOR SECTION 38					
Revision	P01 PRELIMINARY					

