




1 PLAN SHOWING SIGHTLINES
SCALE 1:200

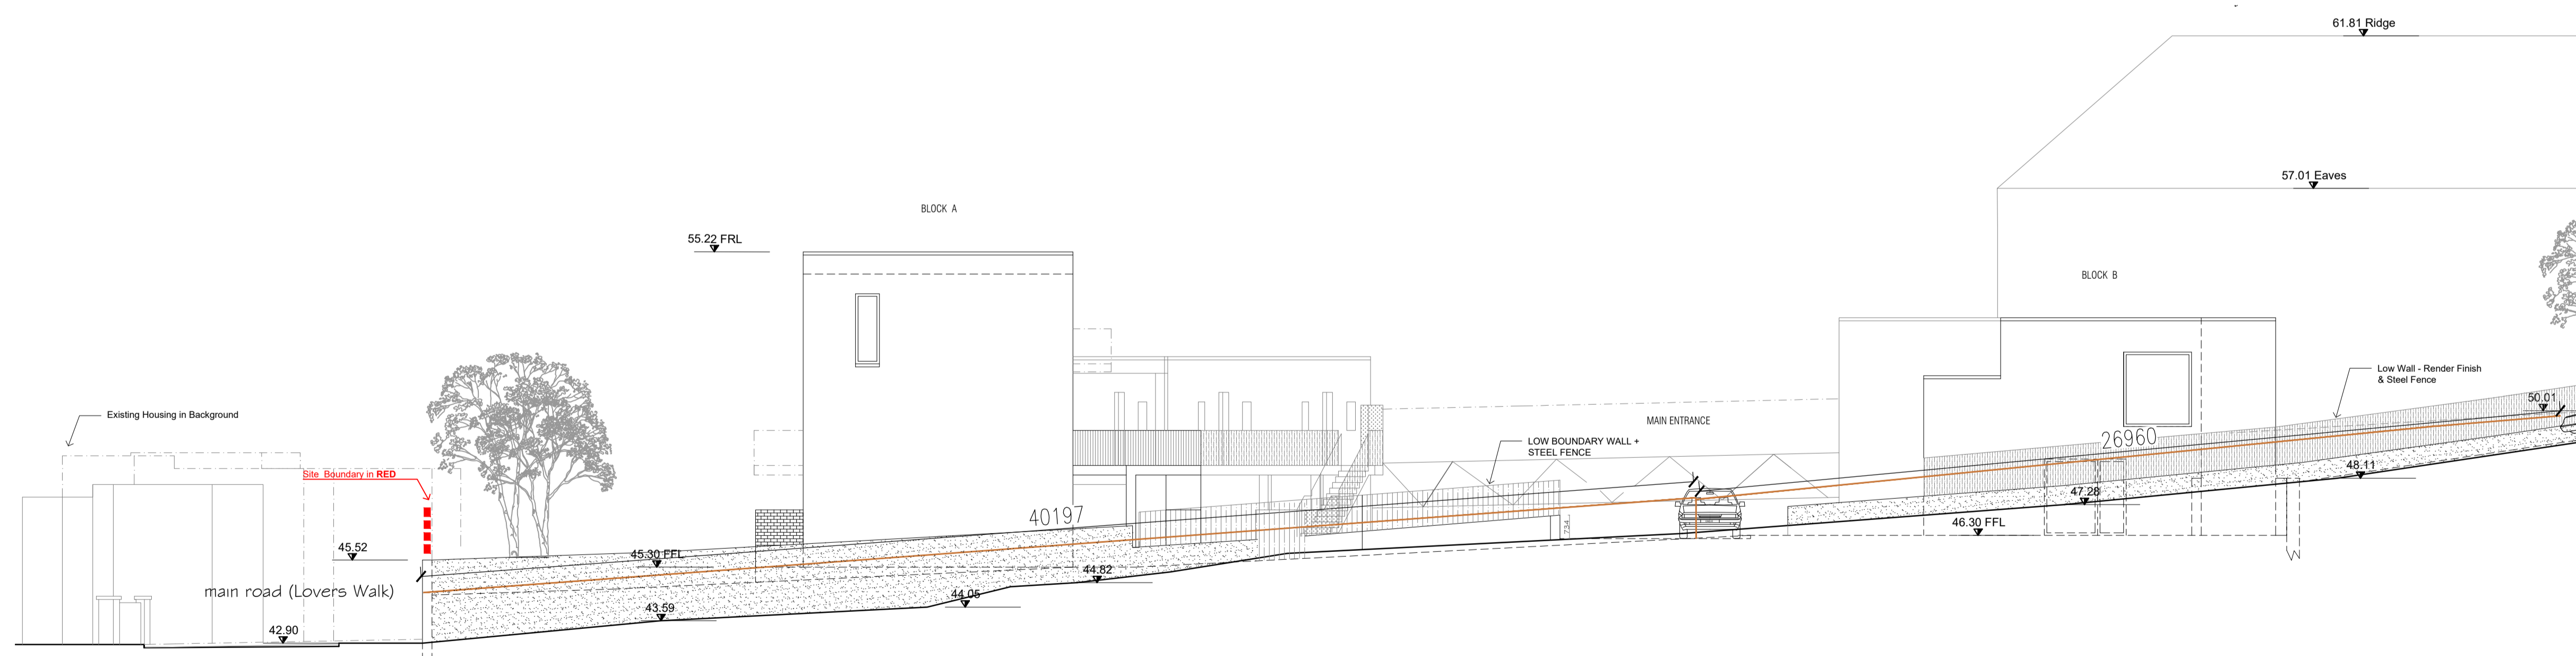

2 NORTHWEST ELEV - SHOWING SIGHTLINES AT VEHICLE ENTRANCE
SCALE 1:125

IMPORTANT TO READ		DATE	REVISION	BY
ALL CONSTRUCTION INFORMATION IS CONTAINED IN THIS DRAWING. ANY CHANGES TO THIS DRAWING MUST BE APPROVED BY THE ARCHITECT. THIS DRAWING IS NOT TO BE USED FOR ANY OTHER PURPOSES WITHOUT THE WRITTEN CONSENT OF THE ARCHITECT.		18/02/2022	1	BC
ISSUED FOR INFORMATION		18/02/2022	1	BC
ISSUED FOR INFORMATION		18/02/2022	1	BC
JCA Architects
 Tel: 0853 0321 439 3000
 jca@jca.ie
 www.jca.ie

Cork Office
 21 Shanahan's Mill Road,
 Cork, Co. Cork

Meath Office
 8/75 St. Albans's House, Main Street,
 Drogheda, Co. Meath

PLANNING		DATE	SCALE	REV	DRAWN	CHECKED
JOB TITLE		03/06/22	Varies	1	BH	-
Proposed Dwelling						
Farrenfarris Cork						
Cork						
Sightlines - Vehicle Entrance						
JOB NUMBER						
PROJECT NUMBER						
PL_034						
121934						