



Section AA

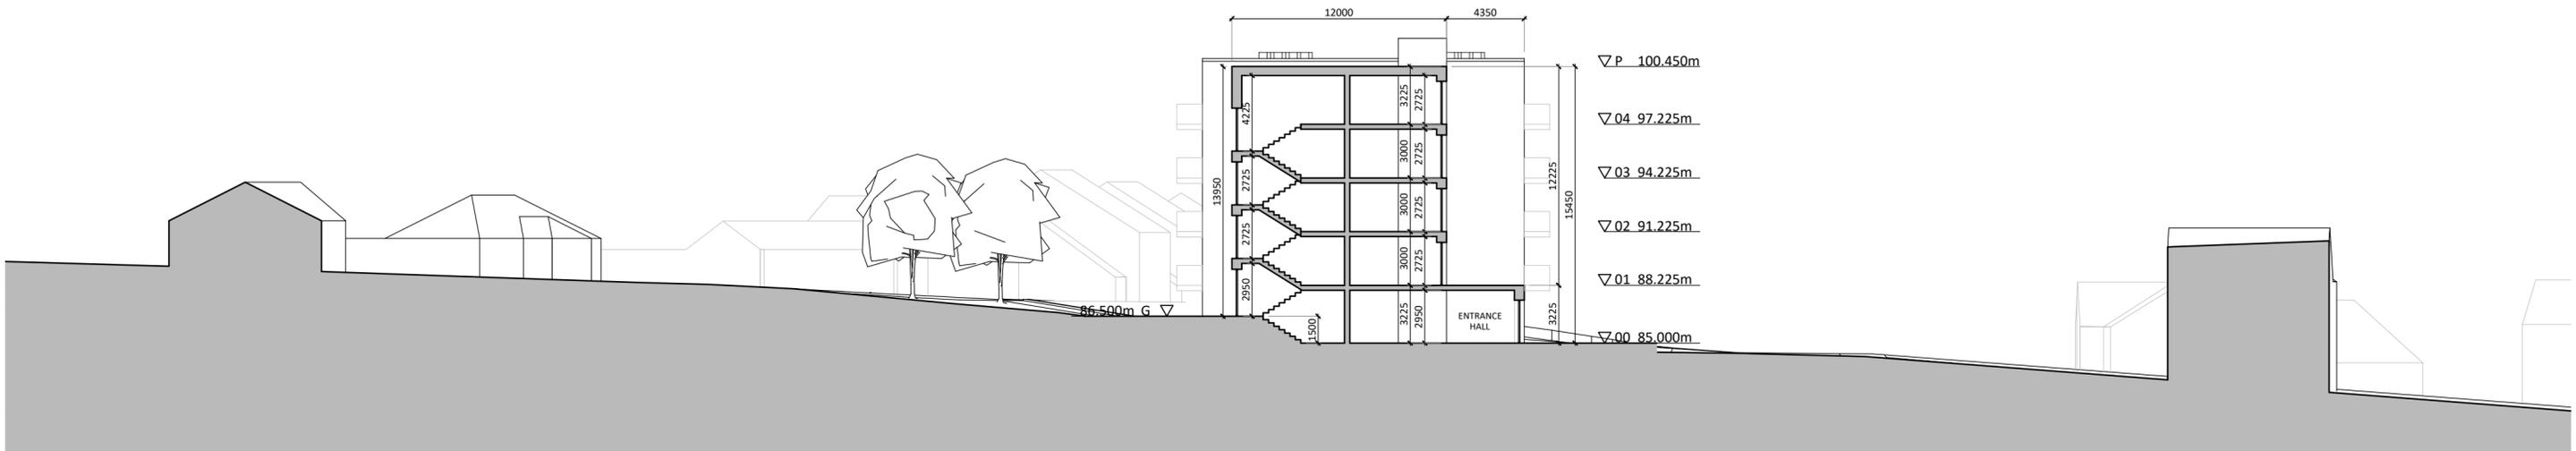


Section BB

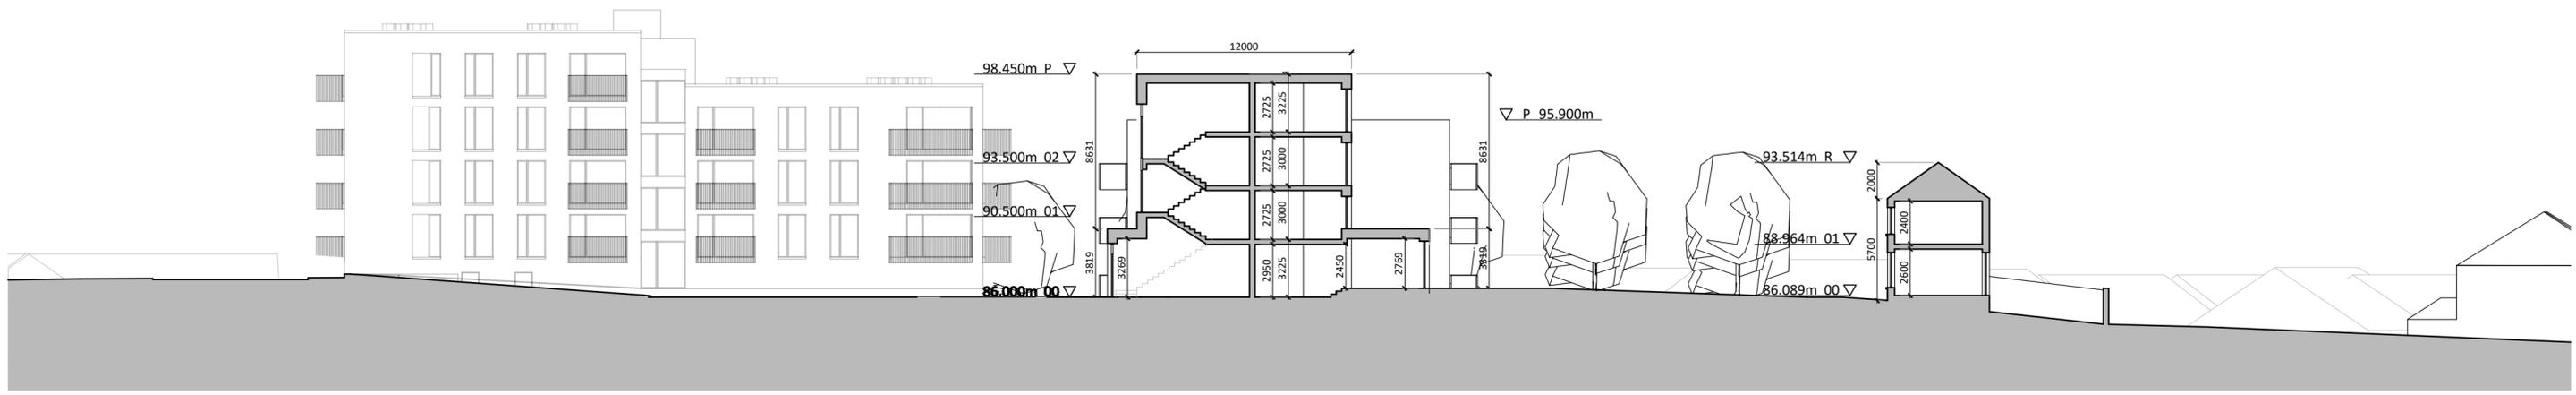

Section CC

Site Sections

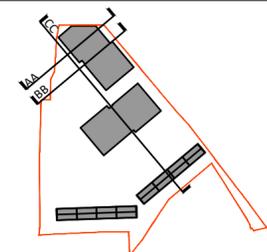

Revision Description	Date	Rev. No.	Issued by
Issued for part 8 Planning Application - 60 Units	01-07-2022	C3	AW
Issued for Part 8 Planning Application	02-06-2022	C2	AW
Issued for submission	11-01-2022	C1	AW

Figured dimensions only to be used. This drawing is copyright of O'Mahony Pike Architects Ltd. All information is shared as per approved use in accordance with BS1192(2007) + A2(2016), Table 5; Standard Codes for Suitability of Models and Documents. If 'Information Approval Check' is empty, this information has been shared at 50 - WIP.

architecture urban design email: info@omahonypike.com tel: +353 1 282 7480 fax: +353 1 283 0822 www.omahonypike.com		Dublin The Chapel Mount St. Anne's Milltown, Dublin 6 Co. Cork	Cork One South Mall Cork City Co. Cork T12 CCN3 Ireland
Project: Scairt Hill Residential Development Location: Scairt Hill, Cork Client: Cetti Ltd	Project No.: 20039 Project Lead: CK Drawn By: AB Model No.: 20039-OMP-00-ZZ-DR-A-3000 Purpose: A3	Scale @ A2: 1:250 Date Printed: 01-07-2022 Current Rev.: C3	

Drawing Title: Site Sections
Drawing No.: 20039-OMP-00-ZZ-DR-A-3000
Suitability - Checked By - Date: