




Longitudinal Foul Sewer Section MH's FFS.008 - FFS.001
Scale 1:500

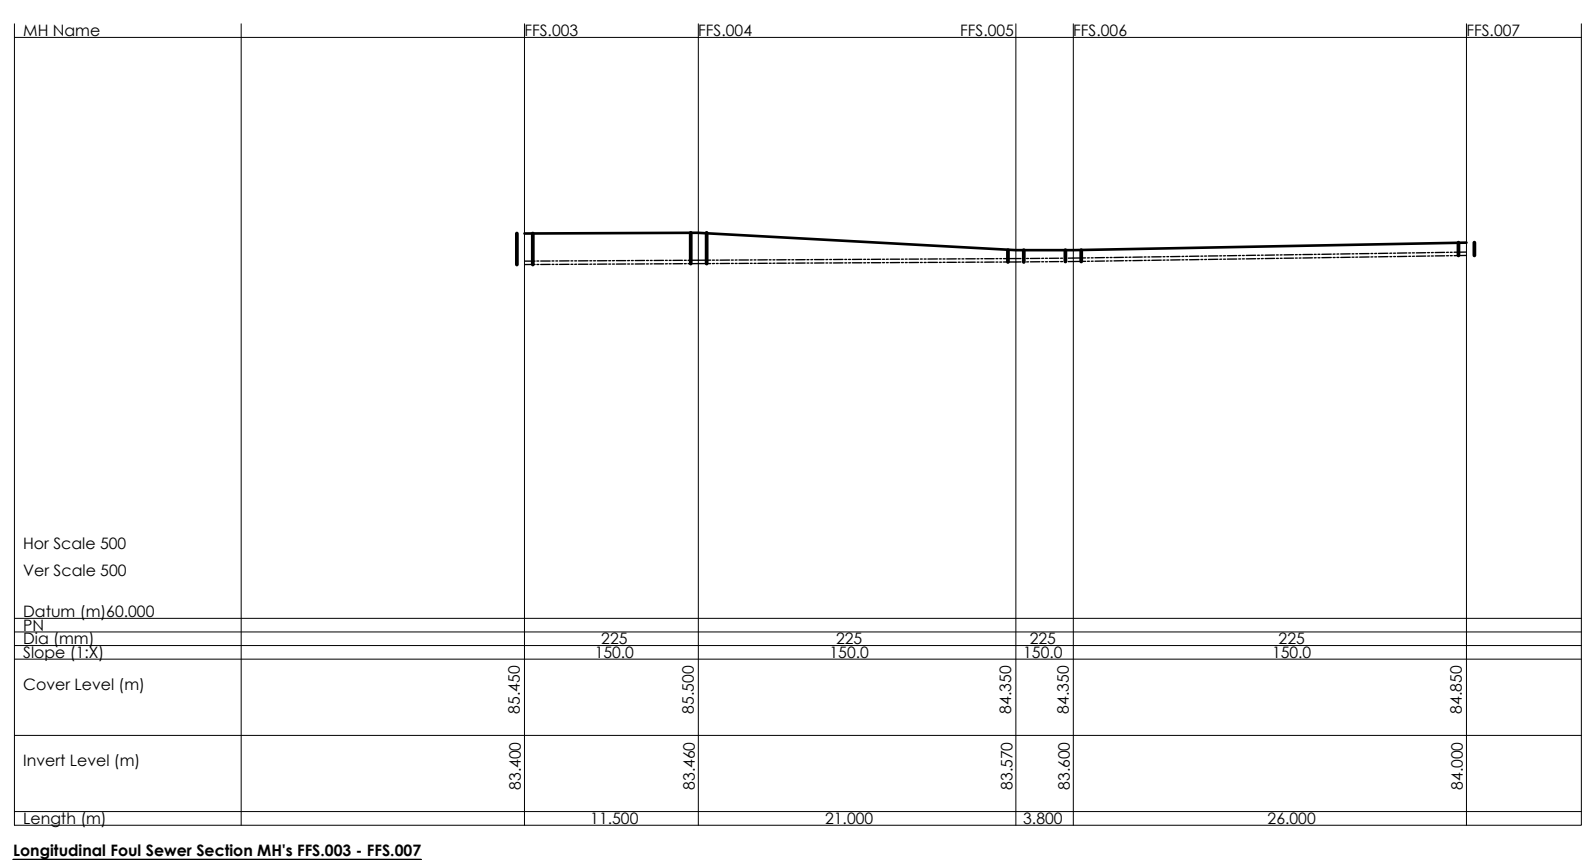

Longitudinal Foul Sewer Section MH's FFS.003 - FFS.007
Scale 1:500

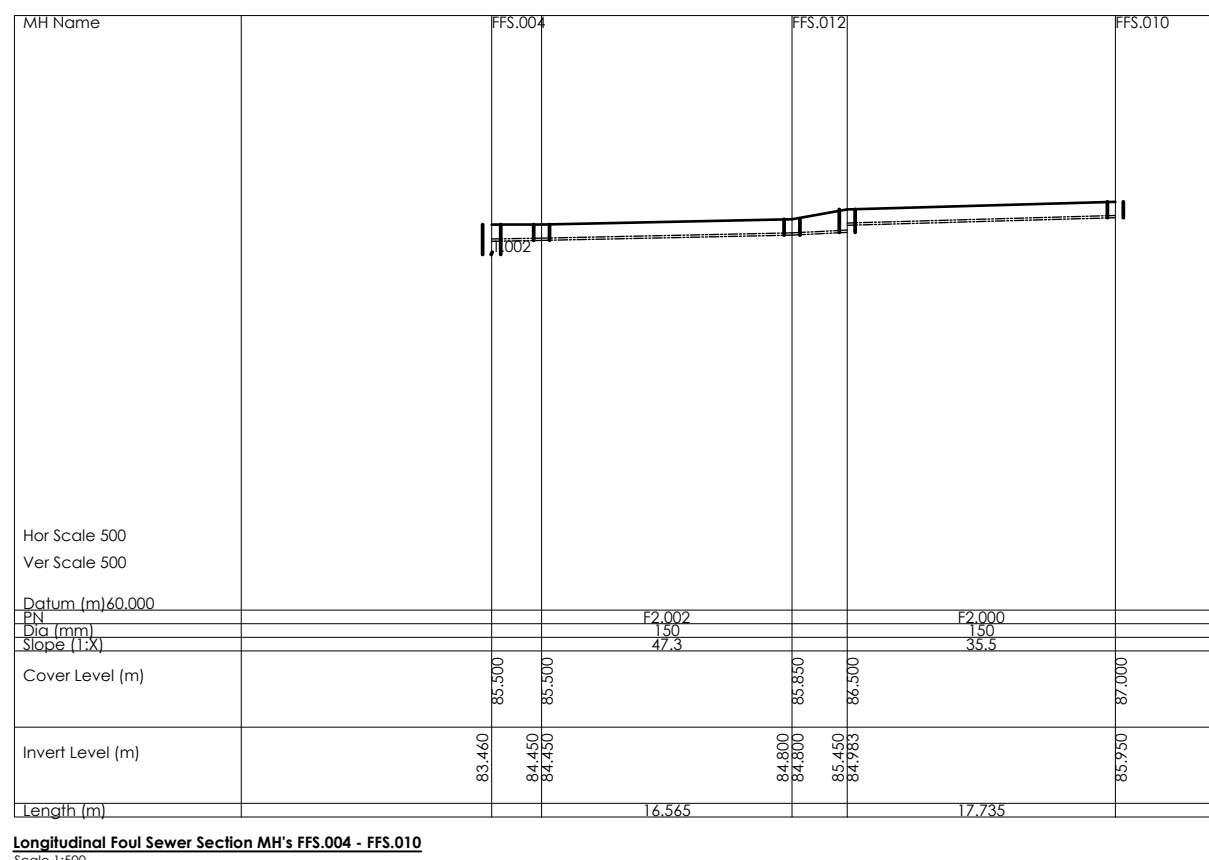

Longitudinal Foul Sewer Section MH's FFS.004 - FFS.010
Scale 1:500

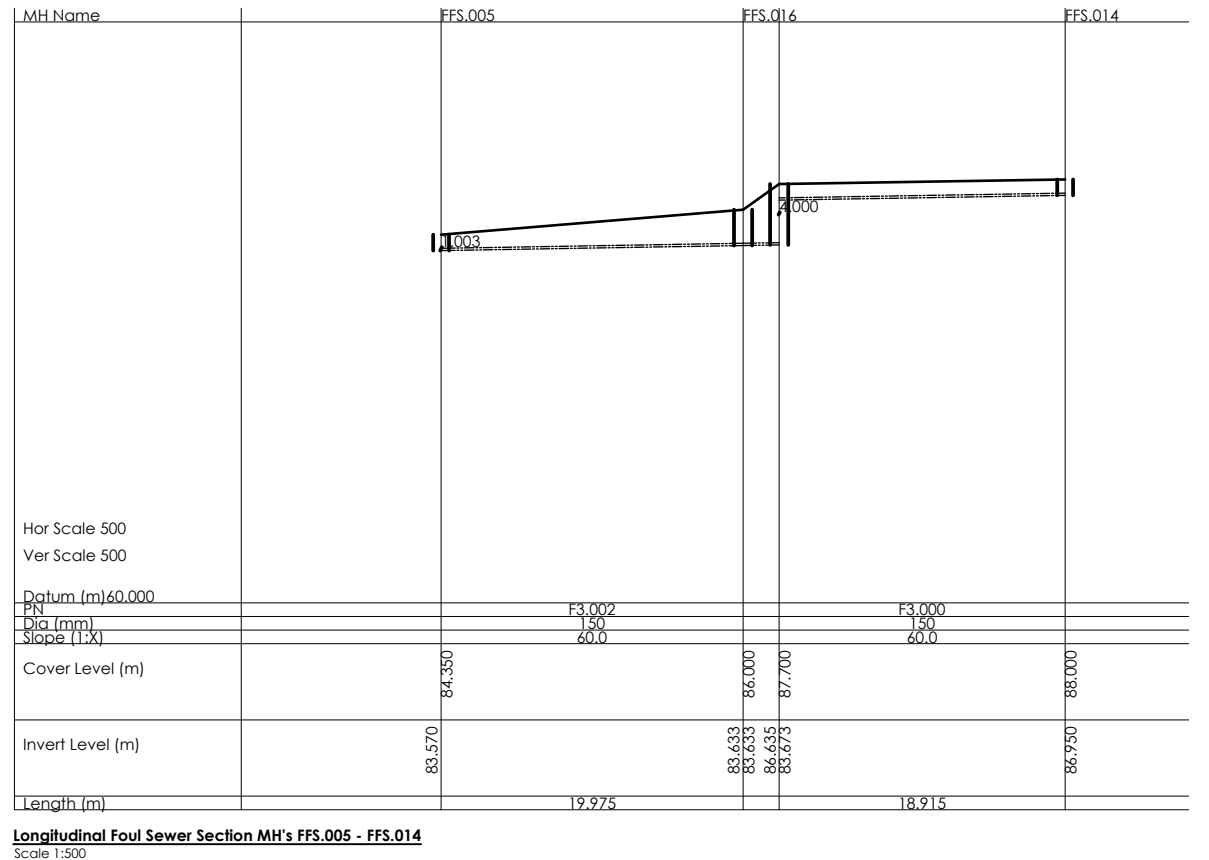

Longitudinal Foul Sewer Section MH's FFS.005 - FFS.014
Scale 1:500