



Longitudinal Storm Sewer Section MH's SSS01 - SSS08
Scale 1:250

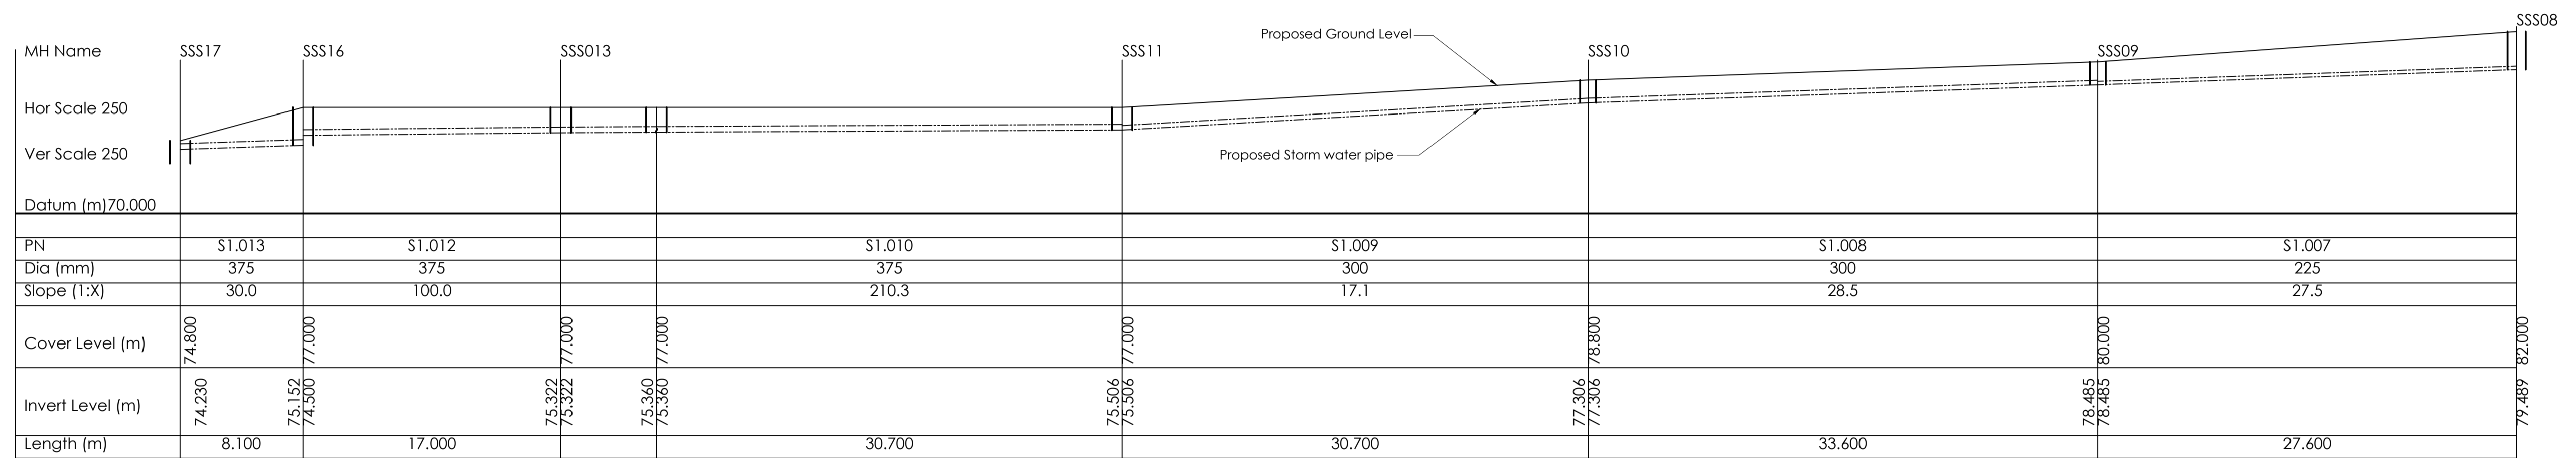

Longitudinal Storm Sewer Section MH's SSS08 - SSS17
Scale 1:250

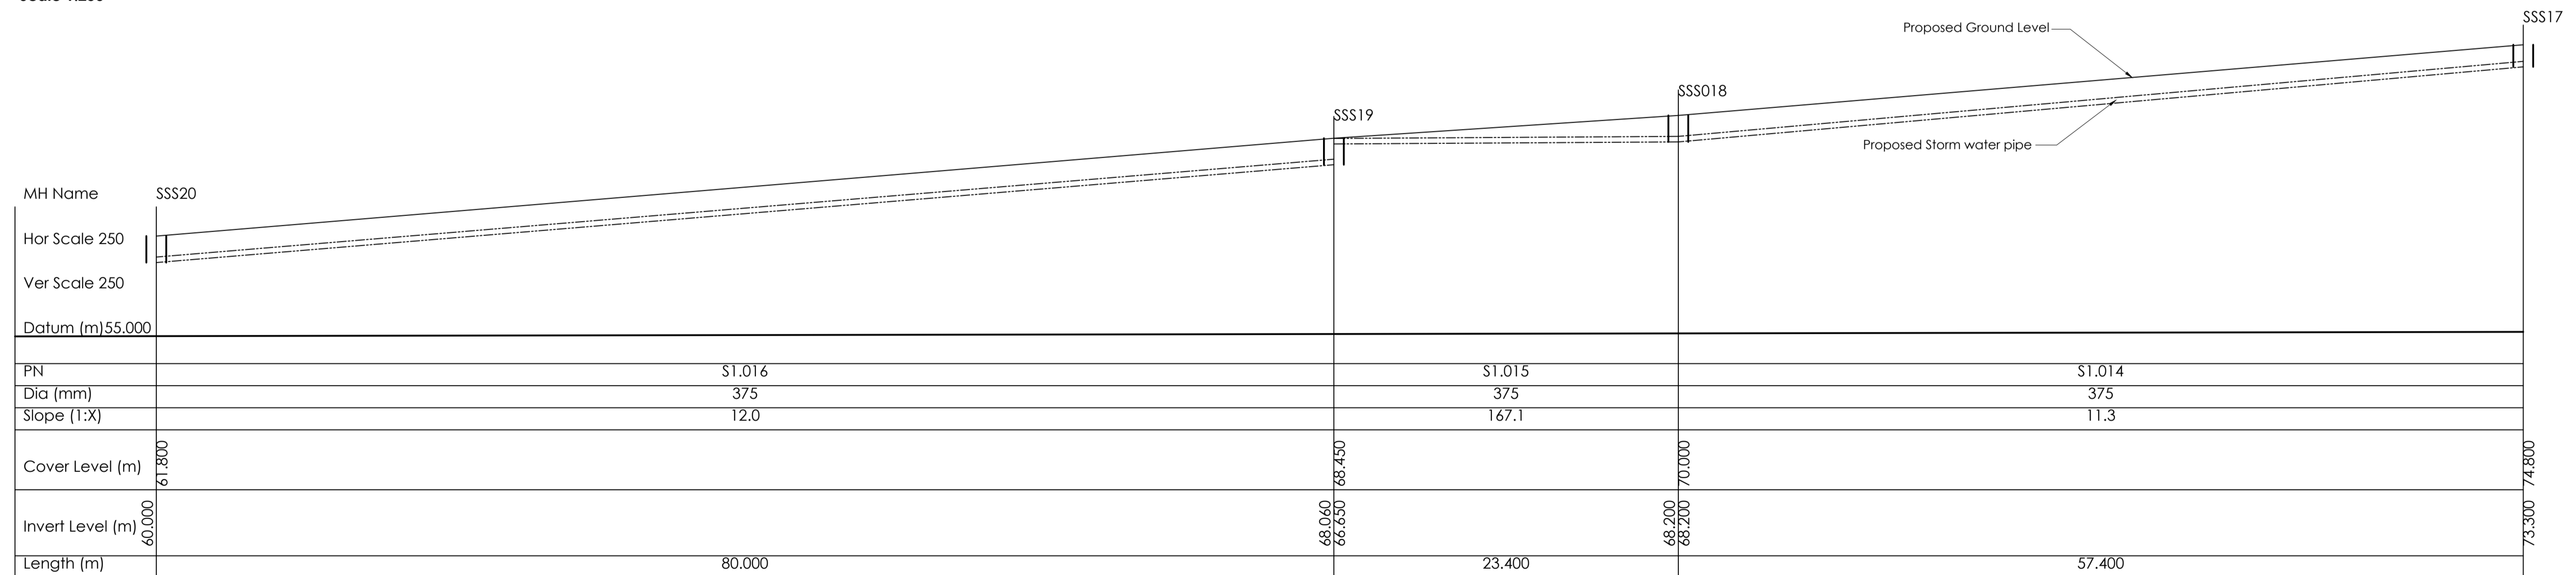

Longitudinal Storm Sewer Section MH's SSS17 - SSS20
Scale 1:250