




Notes

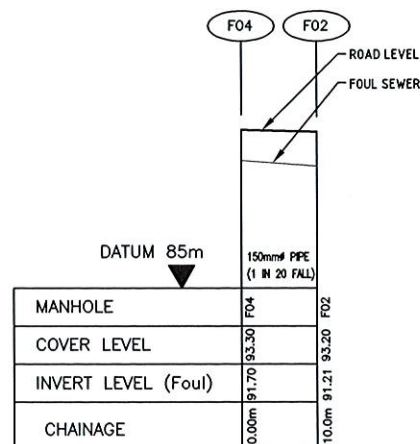

LONGITUDINAL SECTION FROM F04 TO F02
LONGITUDINAL SCALE 1:500 ; VERTICAL SCALE 1:200

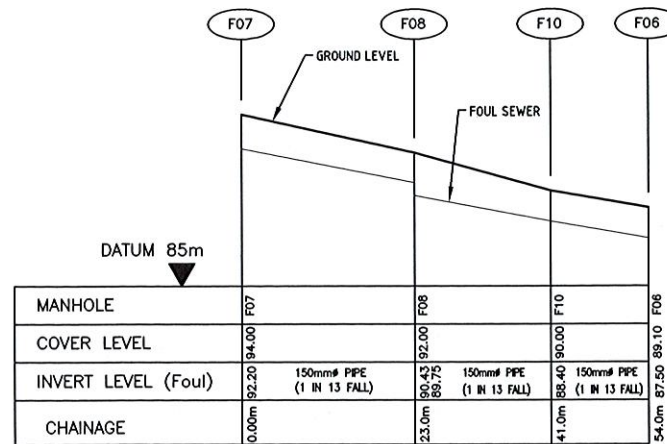

LONGITUDINAL SECTION FROM F07 TO F06
LONGITUDINAL SCALE 1:500 ; VERTICAL SCALE 1:200

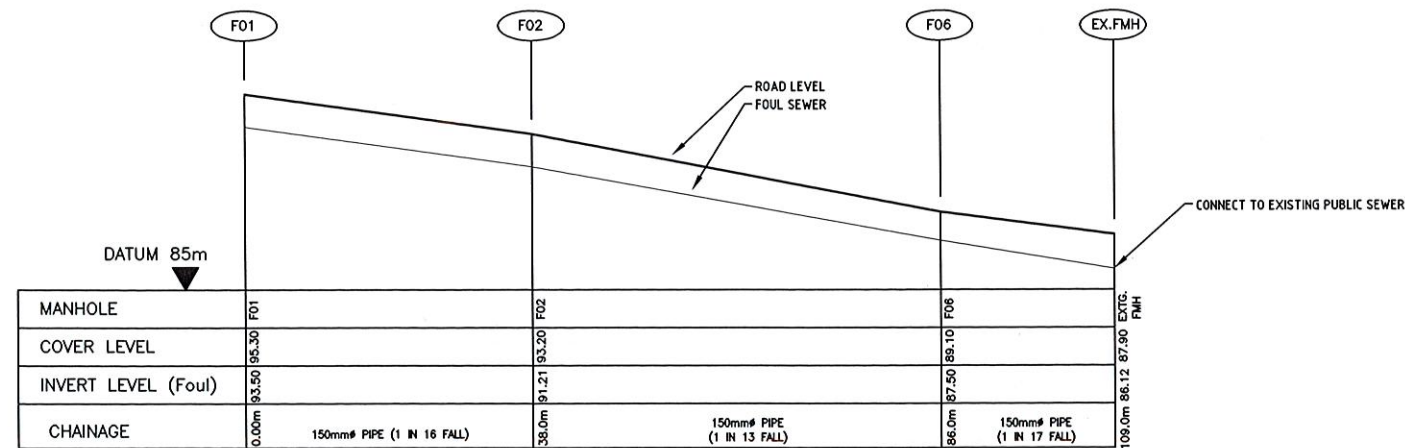

LONGITUDINAL SECTION FROM F01 TO EXISTING FMH
LONGITUDINAL SCALE 1:500 ; VERTICAL SCALE 1:200

P	June 22	ME	Issued for Part B Planning	PF
Rev	Date	Drawn	Description	Chk'd

rka CONSULTING ENGINEERS
CIVIL | STRUCTURAL | PROJECT MANAGEMENT

2 Clogheen Business Park,
Blarney Road, Cork,
Ireland.

T: +353 (0)21 4399799
F: +353 (0)21 4399797
E: admin@rka.ie
W: www.rka.ie

Client:
Cetti Ltd.

Project:
Proposed Development
At Scairt, Greenvalley, Douglas, Cork City.

Drawing Title:
Proposed Foul Water
Longitudinal Sections

Designed: PF	Drawn: ME	Date: June 2022
Eng Chk: PF	Dwg. Chk: PF	Scale: As Shown @ A1
Project No: 0567003		
Drawing No: 1007	Status: Planning	Rev: P