



DO NOT SCALE. WORK TO FIGURED DIMENSIONS ONLY.
 ALL EXISTING DIMENSIONS TO BE CHECKED ON SITE.
 DRAWN ON AUTOCAD R2004 AT DEADY GAHAN ARCHITECTS LTD
 LAYERS ON THIS DRAWING COMPLY WITH BS 1192: PART 5

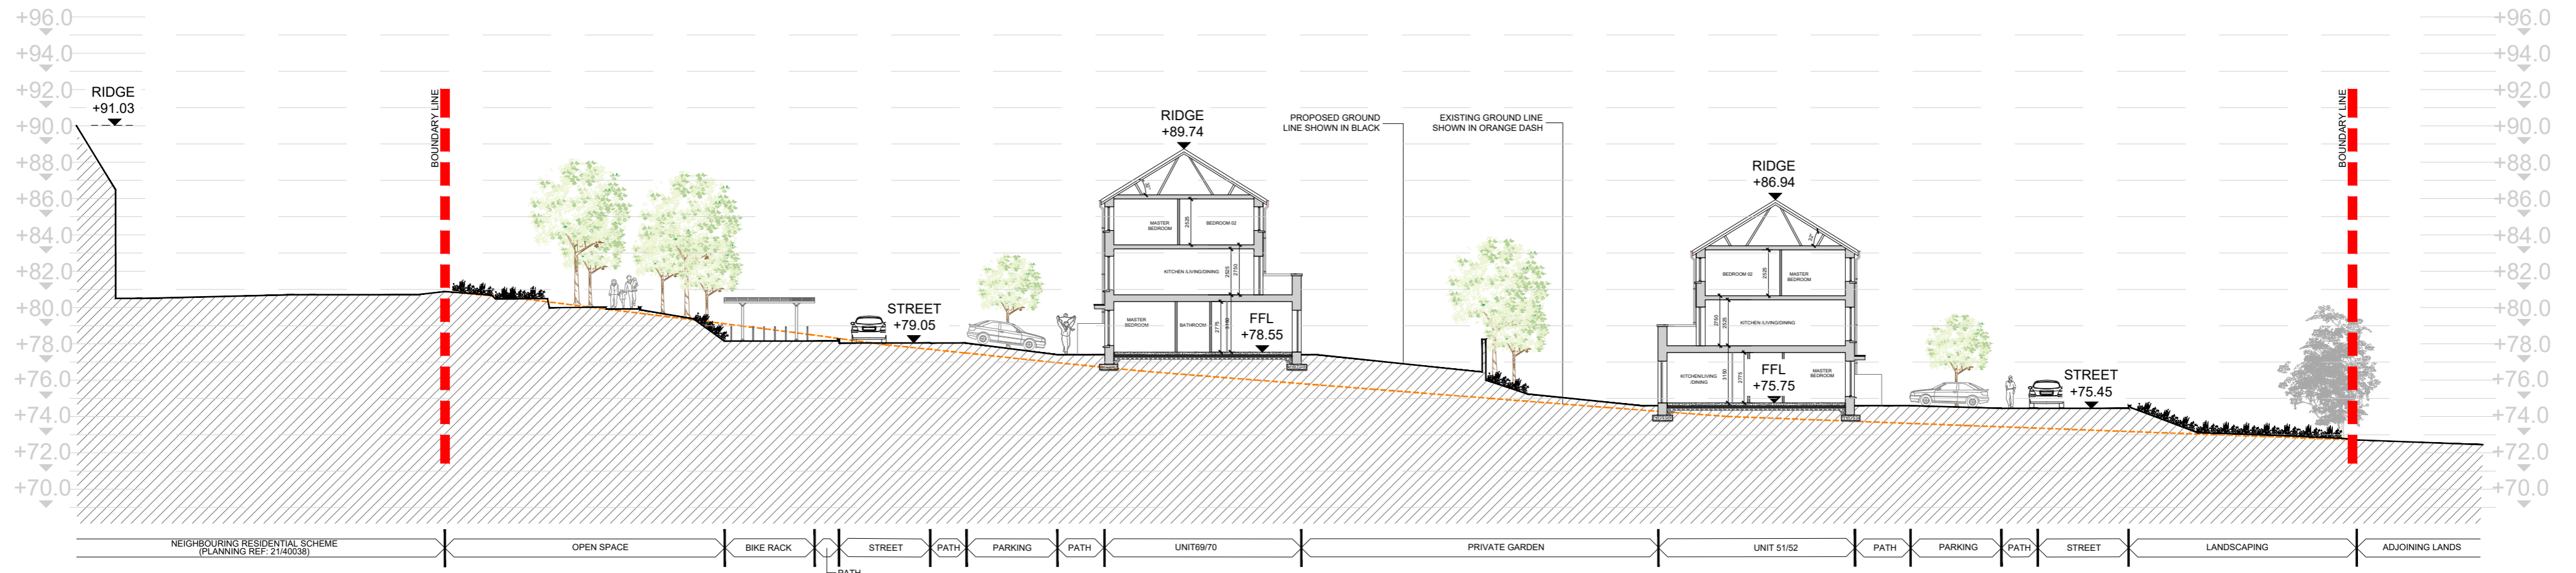

SECTION B-B
 SCALE 1:250

PROPOSED SITE SECTION B-B
 SCALE 1:250@A2

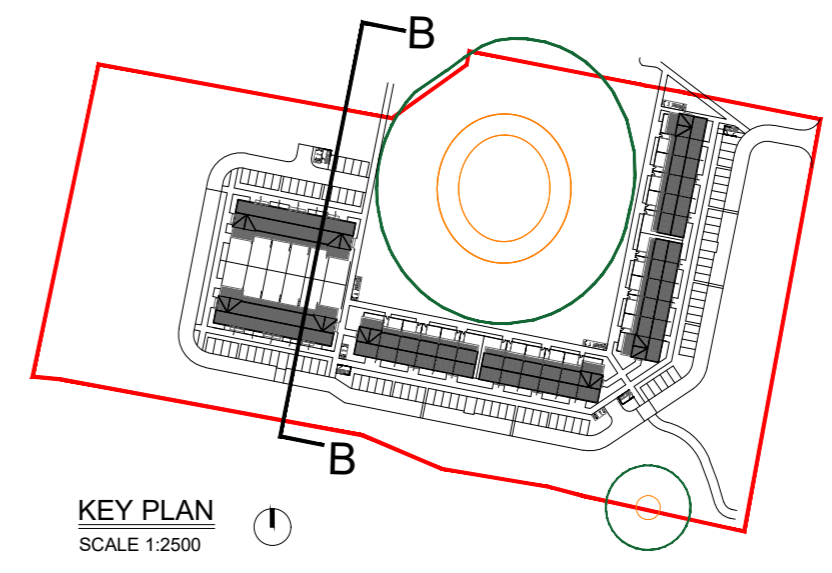

KEY PLAN
 SCALE 1:2500

date	rev	name	chk	note
13.06.22	P1	MP	EJG	ISSUE FOR PLANNING

DEADY GAHAN ARCHITECTS

EASTGATE VILLAGE, LITTLE ISLAND, CORK
 T: 021 4355016 W: WWW.DGARCHITECTS.IE
 EMAIL: INFO@DGARCHITECTS.IE

Project
 PROPOSED RESIDENTIAL DEVELOPMENT
 AT DUBLIN PIKE, BALLINCROKIG, CO. CORK

Drawing title
 SITE SECTION B-B

Scale	Drawn	Checked	Date
1:250 @A2	KM	EJG	21.12.21
Project No.	Dwg. No.	Revision	
21054	21054/P/004B	P1	

Information \ Comments Tender
 Planning Construction