



Storm Long Section S1-S14 PROFILE

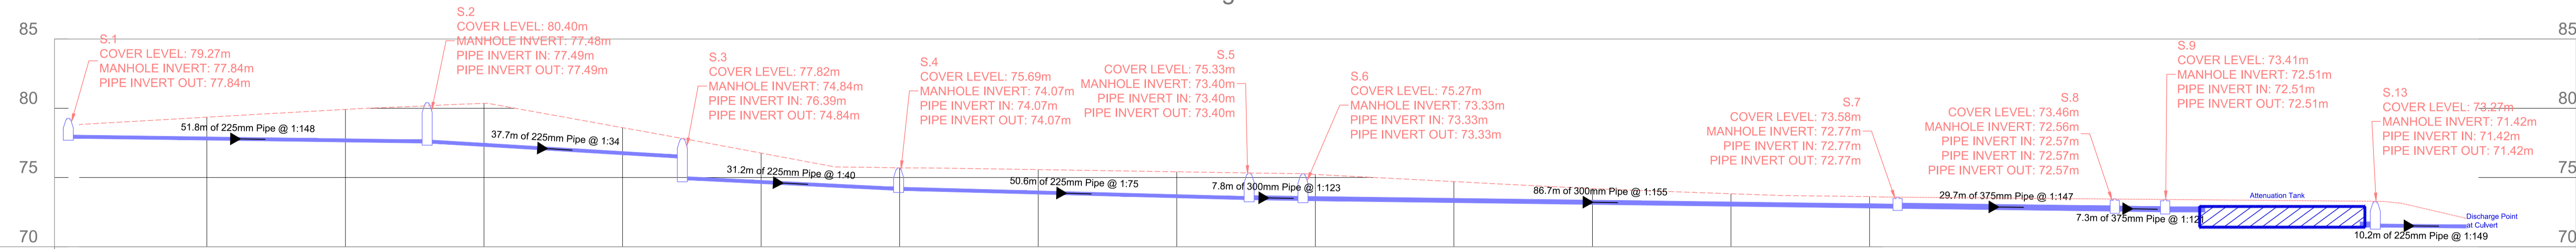

MH & Pipe ID	S.1	P-1	S.2	P-2	S.3	P-3	S.4	P-4	S.5	P-5	S.6	P-6	S.7	P-7	S.8	P-8	S.9	P-9	P-10	S.13	P-10 (1)	S.15
Dia.		225mm		225mm		225mm		225mm		300mm		300mm		375mm	375mm	375mm	375mm	375mm	375mm	225mm		
Slope (1:x)		1:148		1:34		1:40		1:75		1:123		1:155		1:147	1:121	Horizontal	Horizontal	Horizontal	Horizontal	1:149		
Cover Levels (m)	79.27m		80.40m		77.82m		75.69m		75.33m	75.27m			73.58m		73.46m	73.41m				73.27m		71.59m
MH Depth (m)	1.43m		2.92m		2.98m		1.63m		1.93m	1.93m			0.81m		0.89m	0.90m				1.85m		??m
Invert Levels (m)	77.84		77.49		76.39 74.84		74.07		73.40 73.40	73.33			72.77 72.77		72.57 72.57	72.51				71.42 71.42		71.35
Pipe Length (m)		L=51.80m			L=68.05m			L=50.60m		L=9.47m		L=83.58m		L=30.22m	L=8.96m	L=16.26m			L=14.08m	L=9.24m	L=5.67m	

Storm Long Section S11-S8 PROFILE

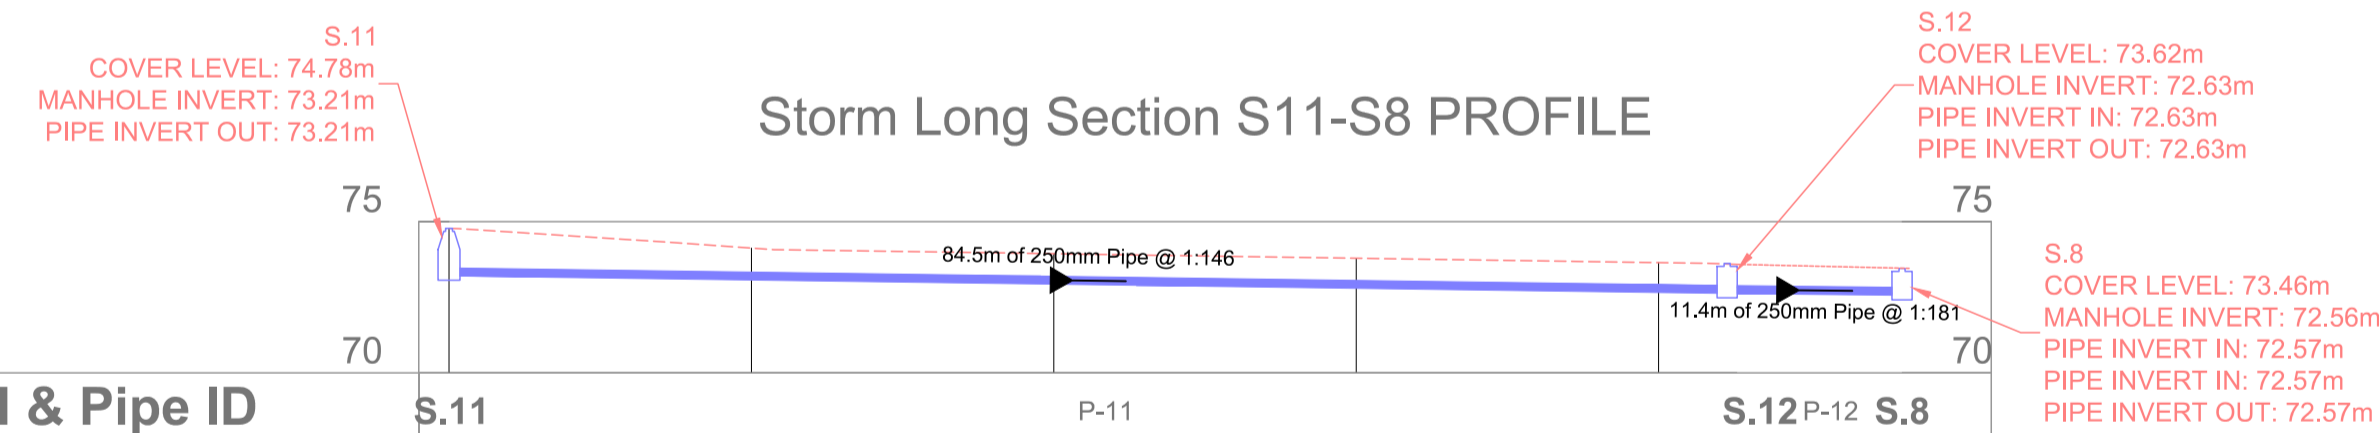

MH & Pipe ID	S.11	P-11	S.12	P-12	S.8
Dia.		250mm		250mm	
Slope (1:x)		1:146		1:181	
Cover Levels (m)	74.78m		73.62m		73.46m
MH Depth (m)	1.57m		0.99m		0.89m
Invert Levels (m)	73.21		72.63 72.63		72.57
Pipe Length (m)		L=86.70m		L=9.40m	

Storm Sewer Long Sections Scale 1:500

THIS DRAWING IS COPYRIGHT © 2009 O'SHEA LEADER CONSULTING ENGINEERS LTD. All rights reserved. No part of this drawing may be reproduced, stored in a retrieval system, or transmitted in any form or by any means, electronic, mechanical, photocopying, recording, or by any information storage and retrieval system, without the prior written permission of O'Shea Leader Consulting Engineers Ltd. This drawing is issued as a preliminary design and is subject to change without notice. It is not to be used for construction purposes. The user of this drawing is advised to check the design and specifications against the requirements of the relevant authorities and to ensure that the design is in accordance with the requirements of the relevant authorities. The user of this drawing is advised to check the design and specifications against the requirements of the relevant authorities and to ensure that the design is in accordance with the requirements of the relevant authorities.		Drawn By DA	Approved By DB	Issue Date 15/12/21	Issue For Planning	Scale 1/500	Rev C
O'Shea Leader Consulting Engineers Ltd 38 Eastgate BusPk, Littlefield, Cork Tel: +353 (0)21 4316929 Fax: +353 (0)21 4316931 e-mail: info@osl.ie		Project 21082 - GA - 09		Sheet No. 21082 - GA - 09		Title Storm Sewer Long Sections	