


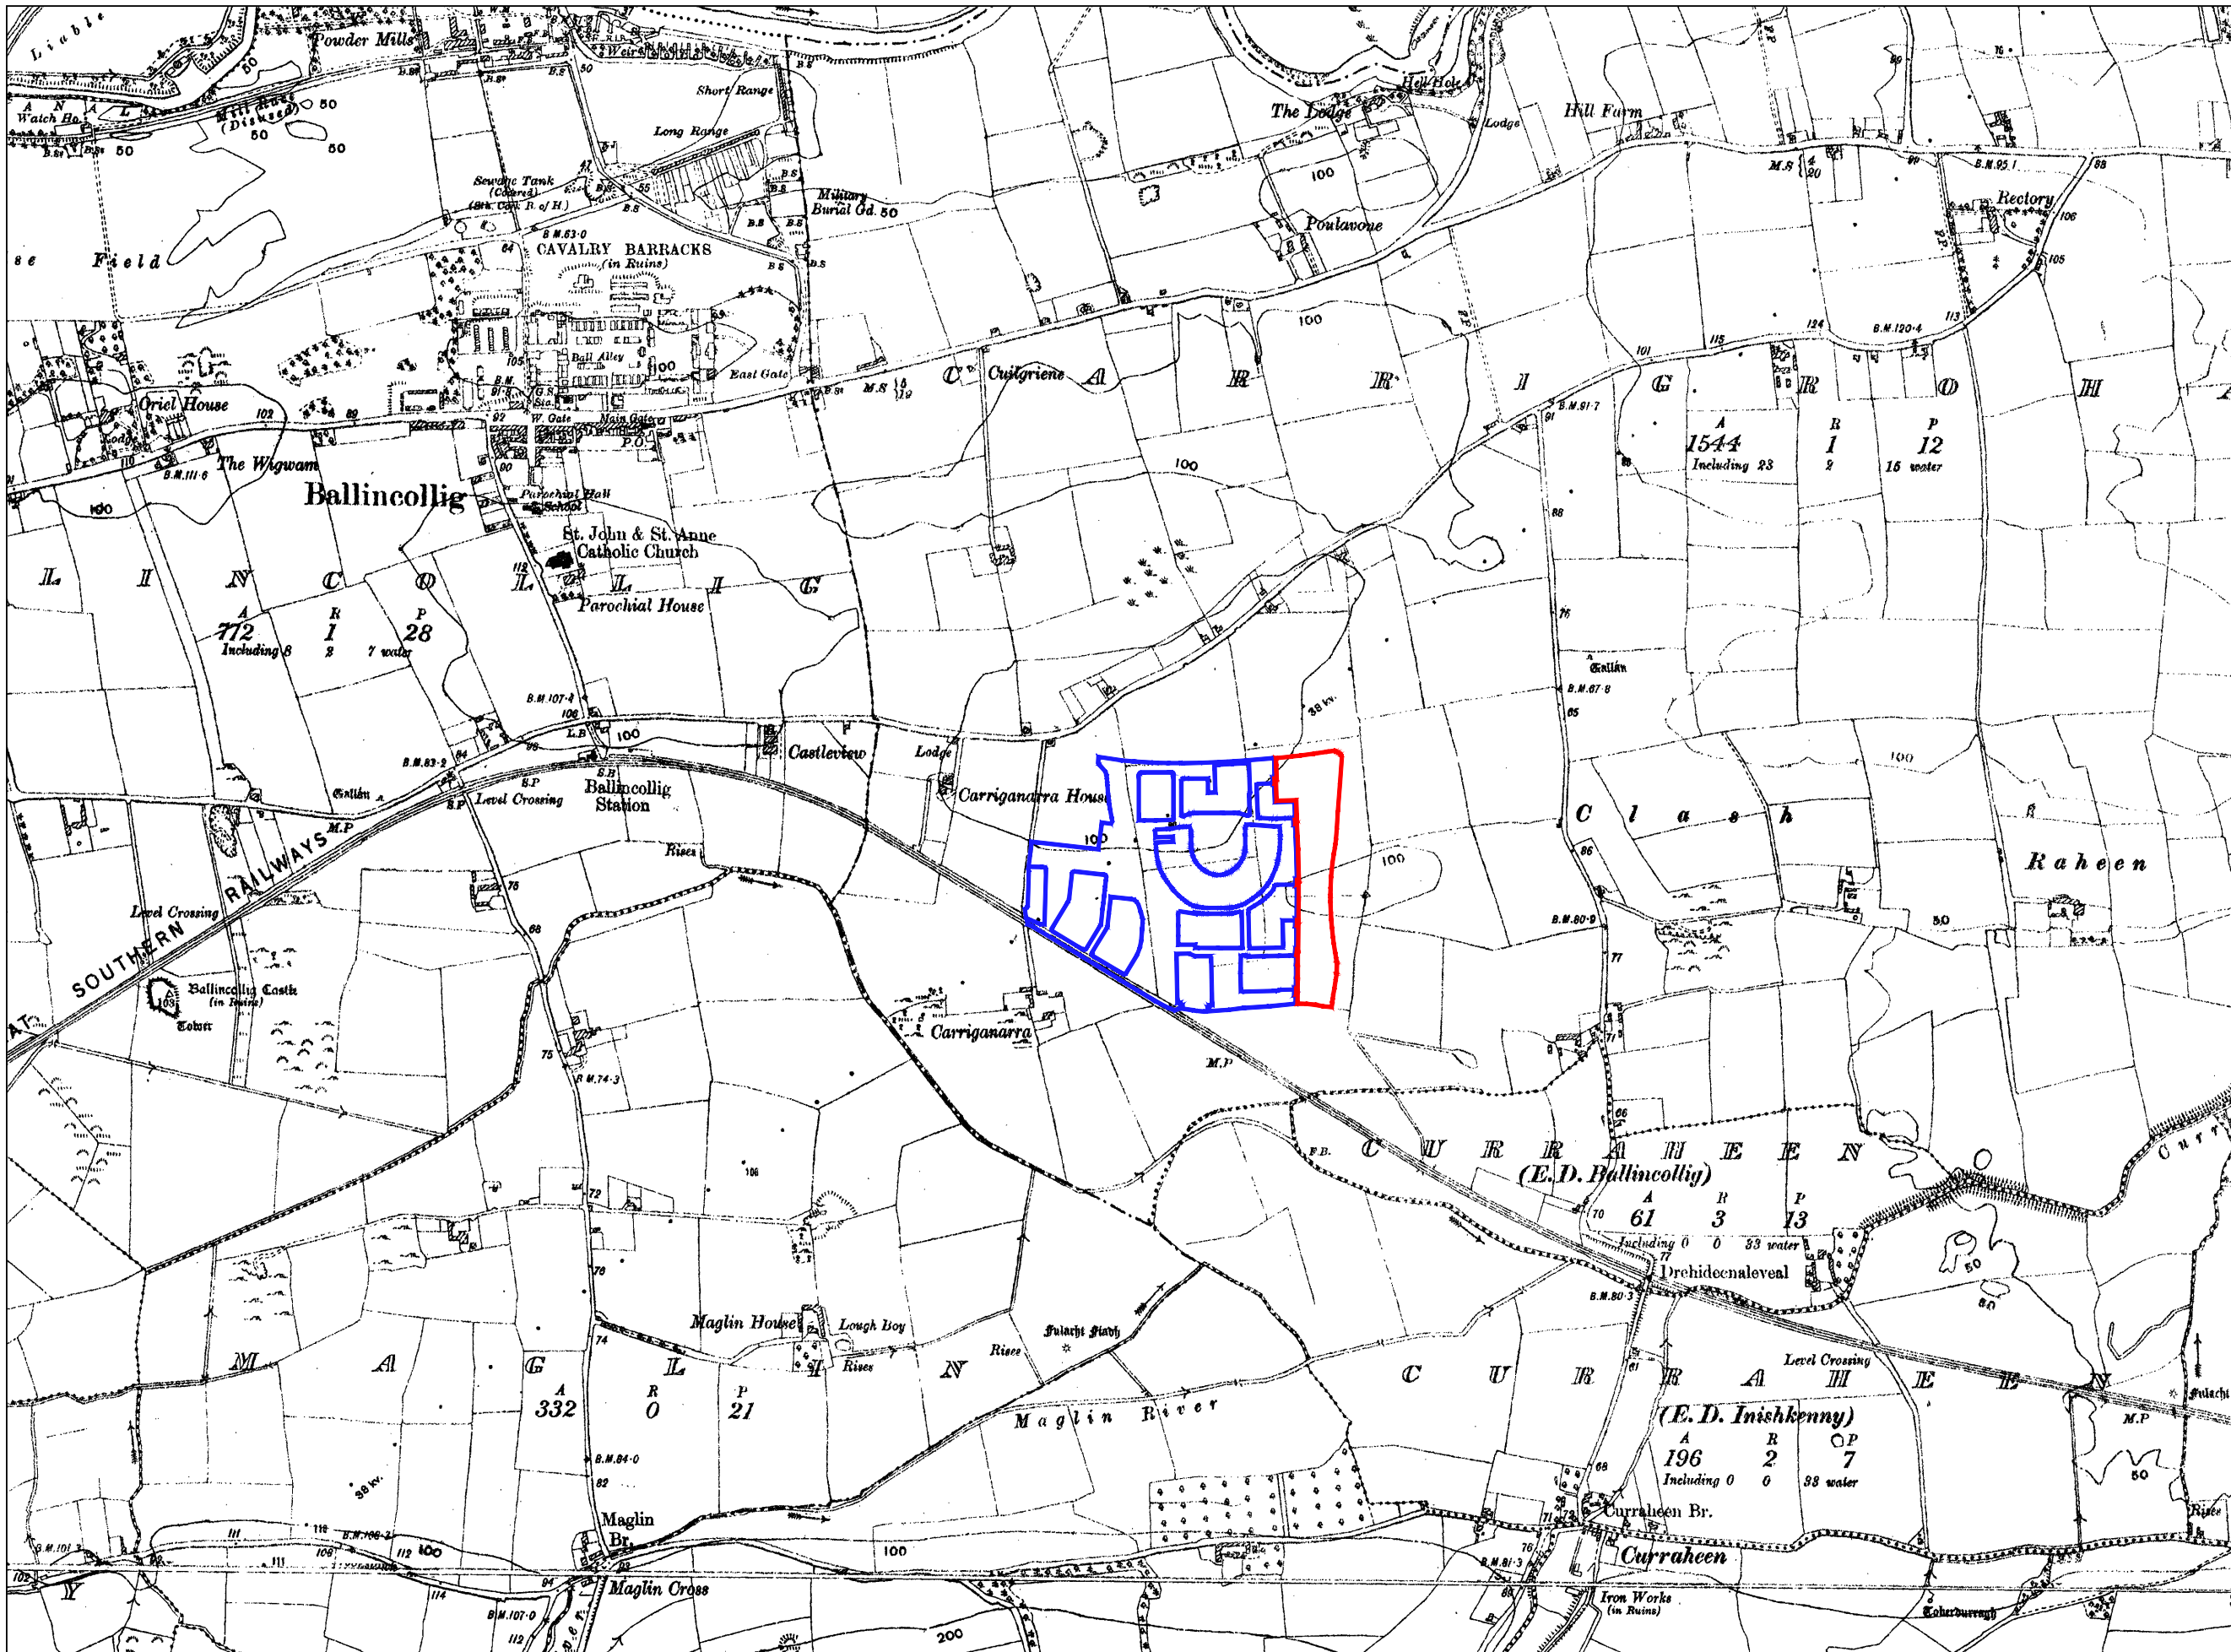

SITE LOCATION MAP
SCALE 1:10560

SITE BOUNDARY

ADJOINING LANDS IN APPLICANTS OWNERSHIP

MAP DETAILS

Description:
Historic 6" Latest Edition
Publisher / Source:
Ordnance Survey Ireland (OSI)
Data Source / Reference:
CK073
Revision Date =
Survey Date = 31-Dec-1934
Levelled Date = 31-Dec-1939
CK074
Revision Date =
Survey Date = 31-Dec-1928
Levelled Date = 31-Dec-1956
CK085
Revision Date =
Survey Date = 31-Dec-1934
Levelled Date = 31-Dec-1940
CK086
Revision Date =
Survey Date = 31-Dec-1938
Levelled Date = 31-Dec-1938
9900-01
Revision Date =
Survey Date =
Levelled Date = 01-Jan-2001
File Format:
Tagged Image File Format (TIFF)
File Name:
R_50037186_1.tif
Clip Extent / Area of Interest (AOI):
LLX,LLY= 556777.0,567436.0
LRX,LRY= 563787.0,567436.0
ULX,ULY= 556777.0,572830.0
URX,URY= 563787.0,572830.0
Projection / Spatial Reference:
IRENET95_Irish_Transverse_Mercator
Centre Point Coordinates:
X,Y = 560282.0,570033.0
Data Extraction Date:
04-Dec-2018
Product Version:
1.3
Licence / Copyright:
Ordnance Survey Ireland 'Terms of Use' apply.
Please visit www.osi.ie/about/terms-conditions.
© Ordnance Survey Ireland, 2021
Compiled and published by Ordnance Survey Ireland, Phoenix Park, Dublin 8, Ireland.
Unauthorised reproduction infringes Ordnance Survey Ireland and Government of Ireland copyright.
All rights reserved. No part of this publication may be copied, reproduced or transmitted in any form or by any means without the prior written permission of the copyright owners.
The representation on this map of a road, track or footpath is not evidence of the existence of a right of way.
Ordnance Survey maps never show legal property boundaries, nor do they show ownership of physical features.



Copyright Licence 2023
Ordnance Survey Ireland Licence No.
CYAL50311391
(Copyright) ORDNANCE SURVEY
IRELAND GOVERNMENT OF
IRELAND

P1	ISSUE FOR PLANNING	29.06.23
No.	Revision/Issue	Date

Firm Name and Address
DEADY GAHAN
DG
ARCHITECTS
EASTGATE VILLAGE, LITTLE ISLAND, CORK
T: 021 4355016 W: WWW.DGARCHITECTS.IE
EMAIL: INFO@DGARCHITECTS.IE

Project Name and Address
PROPOSED RESIDENTIAL DEVELOPMENT
IN THE TOWNLAND OF CARRIGROHANE,
CARRIGANARRA, BALLINCOLLIG CO. CORK

Drawing Title	Date
Site Location Map	10.02.23
Drawing No.	Drawn
21133/P/001	LM
Scale	Sheet No.
Scale: 1:10560 @ A3	1 of 2