



DO NOT SCALE. WORK TO FIGURED DIMENSIONS ONLY.
ALL EXISTING DIMENSIONS TO BE CHECKED ON SITE.
DRAWN ON AUTOCAD R2004 AT DEADY GAHAN ARCHITECTS LTD
LAYERS ON THIS DRAWING COMPLY WITH BS 1192: PART 5

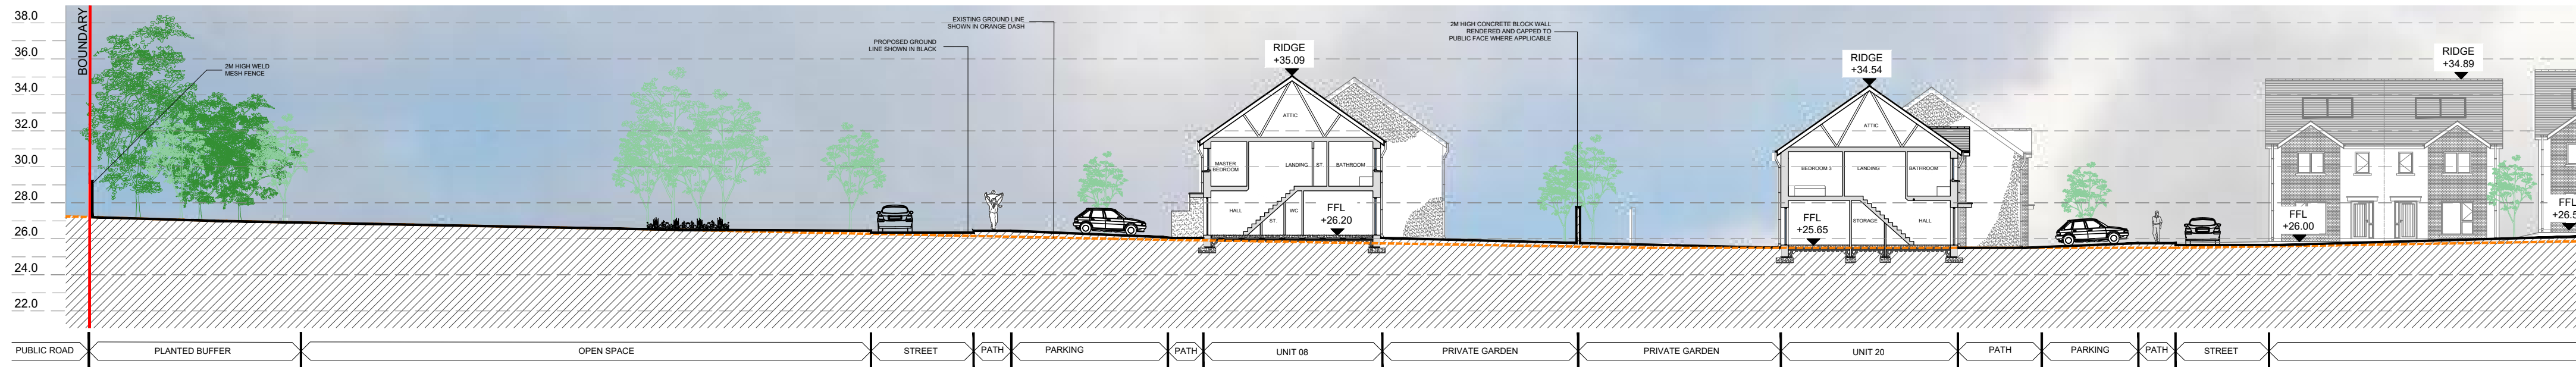


SITE SECTION A-A - PART A
SCALE 1:250@A2



SITE SECTION A-A - PART B
SCALE 1:250@A2

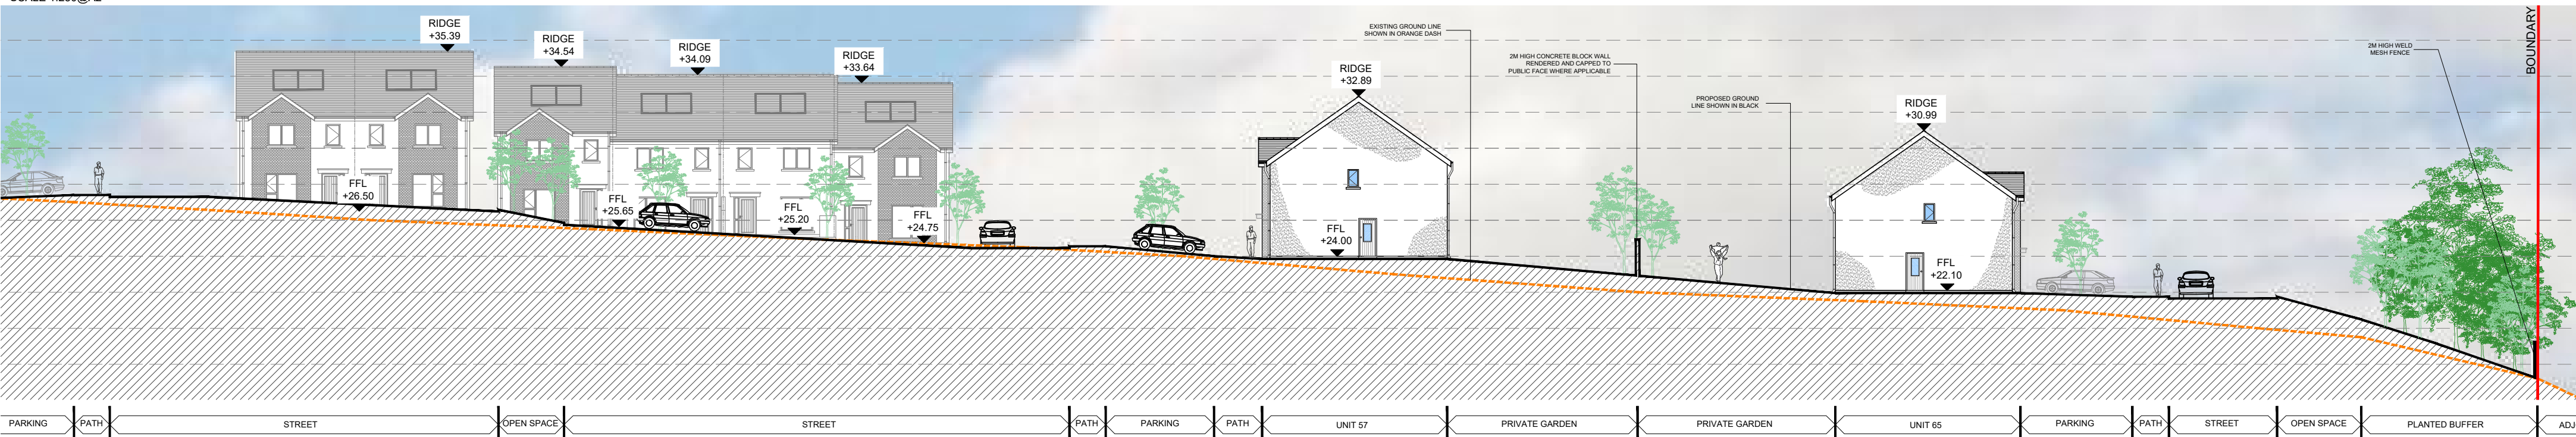


SITE SECTION A-A - PART C
SCALE 1:250@A2

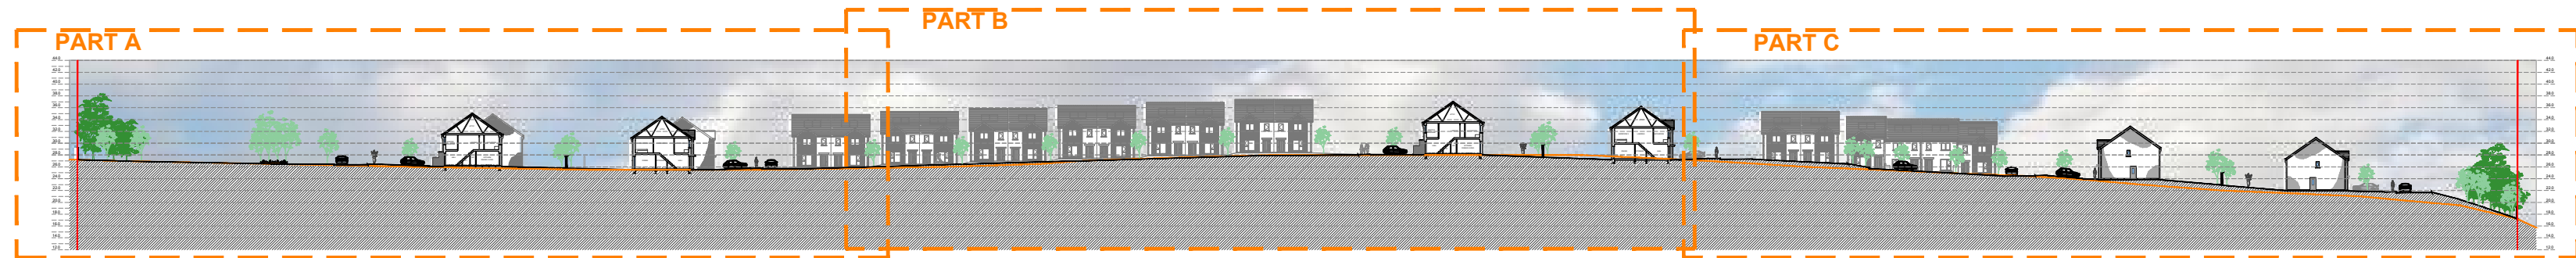

SITE SECTION A-A - KEY
SCALE 1:1000@A2

PROPOSED SITE SECTION A-A

SCALE 1:250@A2

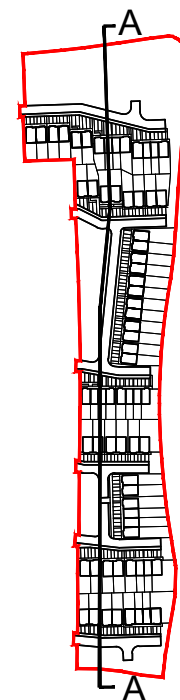

KEY PLAN
SCALE 1:5000

date	rev	name	chk	note
04.07.23	P1	PC	EJG	ISSUE FOR PLANNING

DEADY GAHAN
DG
ARCHITECTS

EASTGATE VILLAGE, LITTLE ISLAND, CORK
T: 021 4355018 W: WWW.DGARCHITECTS.IE
EMAIL: INFO@DGARCHITECTS.IE

Project
PROPOSED RESIDENTIAL DEVELOPMENT
IN THE TOWNLAND OF CARRIGROHANE, CARRIGINARRA,
BALLINCOLLIG, CO CORK

Drawing title
PROPOSED SITE SECTION A-A

Scale 1:250 @ A2	Drawn PC	Checked EJG	Date 29.06.23
Project No. 21133	Dwg. No. 21133/P/006A	Revision P1	Tender Construction