

Co-ordinates are in Irish

are hereby expressly disclaimed.

Project Ireland 2040 Building Ireland's

						<u>KEY</u>	EXISTING CARRIAGEWAY	
							EXISTING FOOTWAY	
							EXISTING CYCLE TRACK	
							PROPOSED CARRIAGEWAY	/ LINING
							PROPOSED BUS STOP BOA	RDING ISLAND
LOADING								
LOADIN								
PARMELL PLACE						RELOCATED LOADING BAYS (SECTION OF PARKING REMOVED)		
ACE					- NE	W BUS STOP		
						NEW BUS STOP		
BUS!	L.			/				
SNBI								
		1						
								°
		١						
	N		. \					
	BUS							
		-1	١					X
	L	ANA I BUS	ı	,			LAPP'S	QUA
			1	X	A			
		1	$\overline{\mathbf{A}}$	$\mathcal{H}$	$\Box$			
1 18		H	T	4	$\mathcal{F}$			
<i>(M</i> )		VI	4	H	7			
		K	H	$\mathcal{A}$	$\square$			
		, X	$\mathbf{Y}$	$\square$	P			
			V					
							Client	
		Date 12/09/2023		LN /	ADR	DESIGN FOR PUBLIC CONSULTATION	Client	Engineering Designer
-		13/10/2023 23/10/2023		1 1		AMENDED TO CCC COMMENTS AMENDED EXISTING CYCLE TRACK COLOUR	Údarás Náisiúnta Iompair National Transport Authority	AECOM
2040	$\vdash$			-			Date Scale 1:200 @A1	Drawn Checked Appr

Date	Scale 1:200	@ A1	Drawn	Checked	
23/10/2023	-	@ A3		LN	
Phase	Route		Stop Number		
1	0016		001		
DO NOT	SCALE USE	E FIGL	JRED DIMEN	<b>ISIONS ONI</b>	

## **Proposal Summary**

The bus network in Cork has been comprehensively redesigned as part of the BusConnects Cork programme. The redesign work was carried out in partnership with the City and the County Councils to ensure full integration with local, regional and national policy. There was extensive engagement with the public and with stakeholders.

The new bus network will provide over 50% more service than existing, an unprecedented investment in Cork's public transport. More areas are being served; more people are within walking distance of a high frequency and there will be more 24-hour operation.

It is planned to deliver these benefits during 2024 and 2025. Certain infrastructure is required to allow the new network to be operated. Some bus stops in the city centre will change. Buses need a means of turning around at the new endpoints of the new/extended routes. Excellent reliability depends on layover space at the terminal to allow time in schedules for any late-running bus to return on time on its next trip.

A detailed operational review of the new bus network has now identified the shorter-term stop and terminus alterations needed to support the introduction of the new bus system.


## Proposal

Following detailed planning and public consultations in 2021, it has been agreed that most bus services from the southwestern suburbs will run along Parnell Place/Clontarf Street instead of South Mall. New stops at Parnell Place will be their primary access to the heart of the City Centre.

The proposed works are summarised as follows:

- 1) Provision of two bus stops on the southern section of Parnell Place accessed via a boarding island.
- 2) Relocation of loading bays to north of bus stops and to eastern side of road with associated removal of on street parking.
- Alterations to lane designations to suit above 3)
- Existing disabled parking and cycle provision retained 4) as current.
- Renewal/replacement of other road drainage, road 5) signage and road markings as might be necessary.
- 6) All other associated ancillary site works.

Bus Stop Plate Number

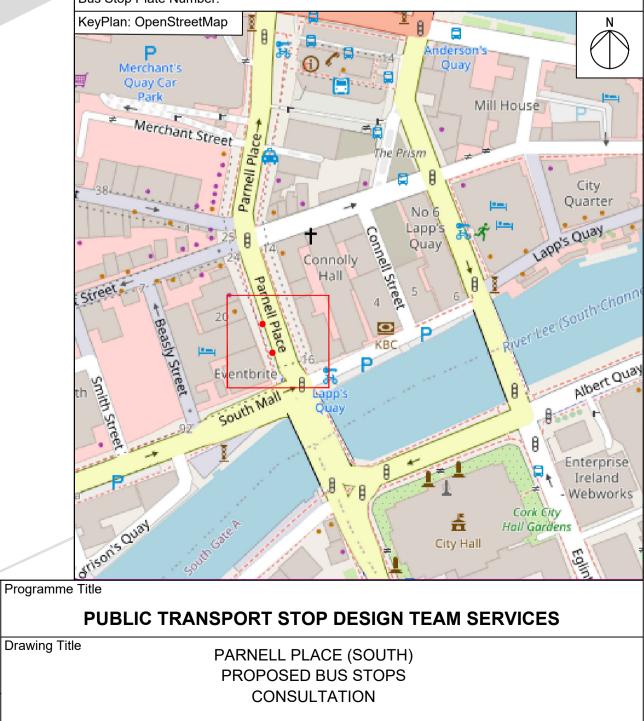

NLY

Approved

ADR