










<b>Legend:</b>	 <b>Comhairle Cathrach Chorcaí</b> <b>Cork City Council</b>		<b>Project:</b> Proposed Speed Limit Bye-laws 2024		
	Scale: <i>as shown</i>	<b>Title:</b> NE LAC – The Bellevue Park Road, Shrewsbury Villas, Farnmore		<b>Drawing Ref:</b> A1	<b>File:</b> T:\TRANSPORT-OPERATIONS\04 SPEED LIMITS\
<b>30kph Slow Zone:</b> 	<b>Date:</b> Dec 2023		<b>Drawn by:</b> SS	<b>Checked by:</b> AMG	<b>Approved:</b> CB

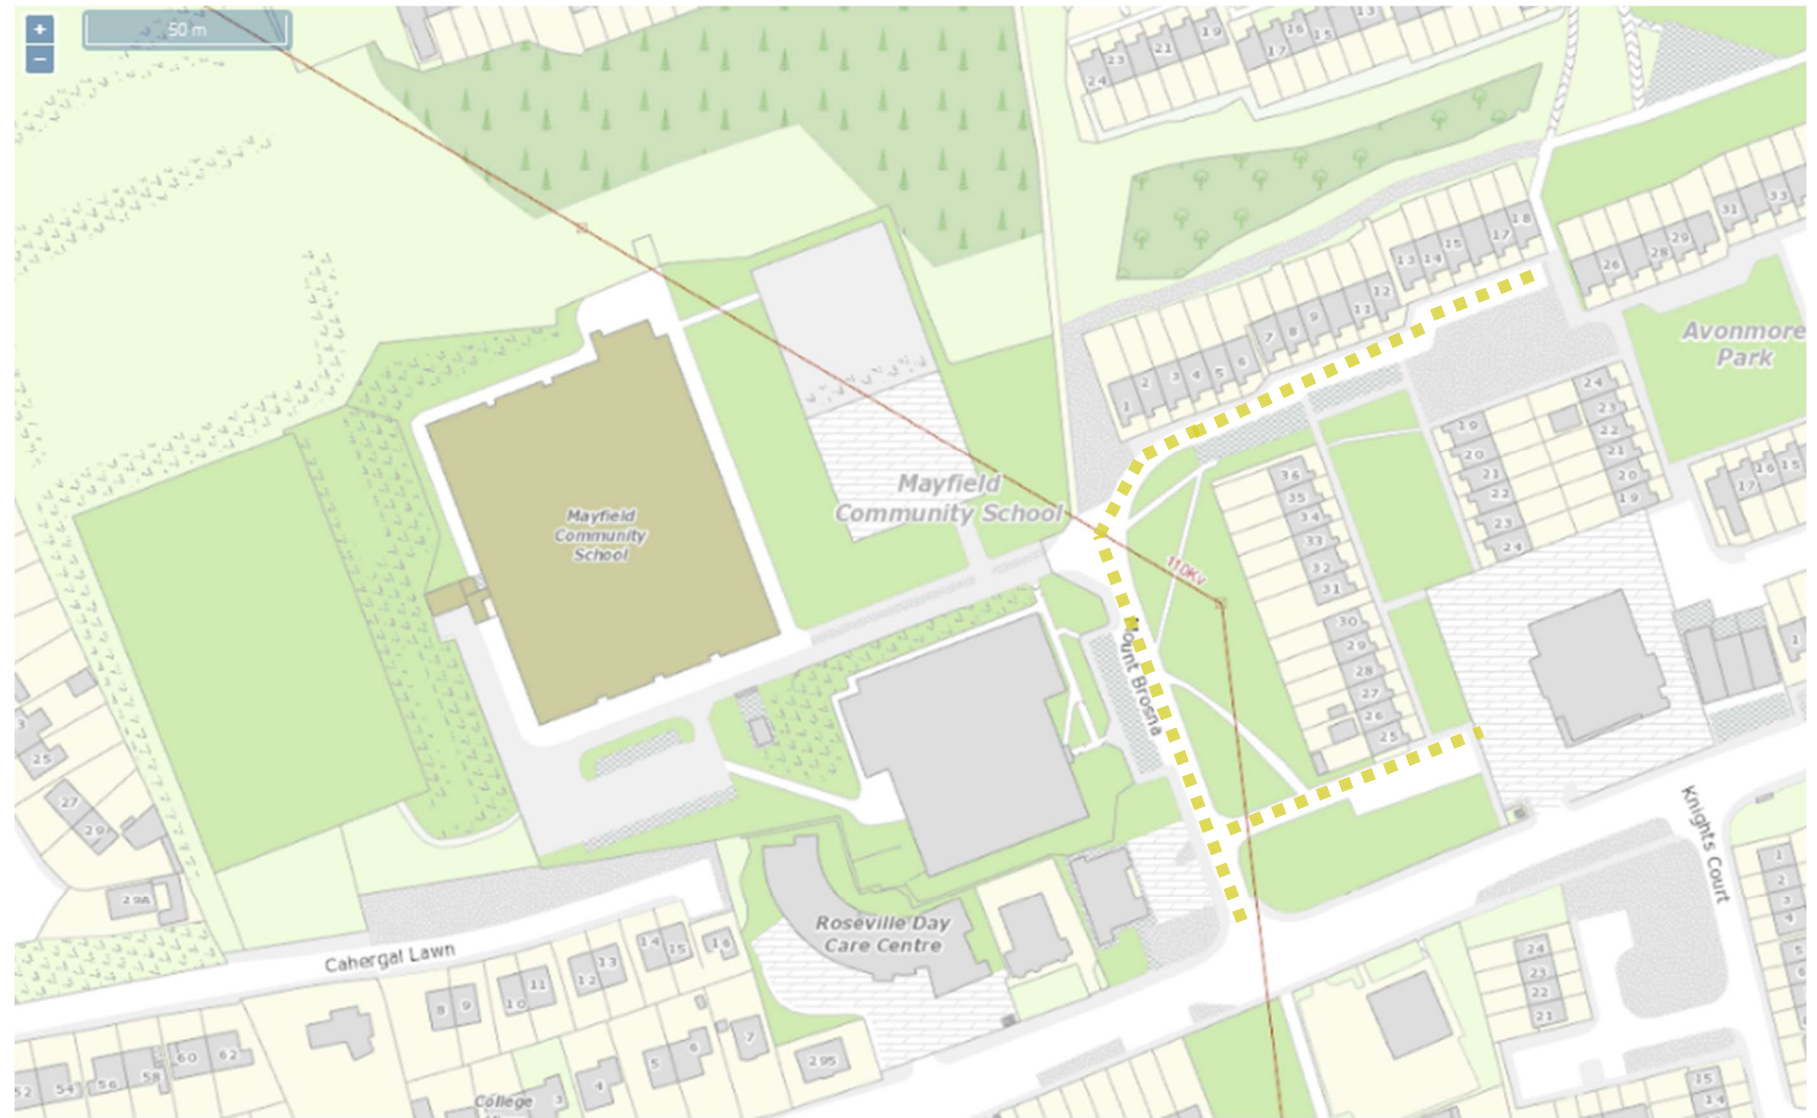



<b>Legend:</b>  Scale: <i>as shown</i>  <b>30kph Slow Zone:</b>  	 <b>Comhairle Cathrach Chorcaí</b> <b>Cork City Council</b>		<b>Project:</b> Proposed Speed Limit Bye-laws 2024	
	<b>Title:</b> NE LAC – Mount Brosna Estate		<b>Drawing Ref:</b> A2	<b>File:</b> T:\TRANSPORT-OPERATIONS\04 SPEED LIMITS\
<b>Date:</b> Dec 2023		<b>Drawn by:</b> SS	<b>Checked by:</b> AMG	<b>Approved:</b> CB







<b>Legend:</b>  Scale: <i>as shown</i>	 <b>Comhairle Cathrach Chorcaí</b> <b>Cork City Council</b>	<b>Project:</b> Proposed Speed Limit Bye-laws 2024	
<u>30kph Slow Zone:</u>		<b>Title:</b> NE LAC – Avonmore Park Estate	<b>Drawing Ref:</b> A3
	<b>Date:</b> Dec 2023	<b>Drawn by:</b> SS	<b>Checked by:</b> AMG <b>Approved:</b> CB






<b>Legend:</b>  Scale: <i>as shown</i>  30kph Slow Zone:  	 <b>Comhairle Cathrach Chorcaí</b> <b>Cork City Council</b>		<b>Project:</b> Proposed Speed Limit Bye-laws 2024		
	<b>Title:</b> NE LAC – Glenamoy Lawn		<b>Drawing Ref:</b> A4	<b>File:</b> T:\TRANSPORT-OPERATIONS\04 SPEED LIMITS\	
	<b>Date:</b> Dec 2023	<b>Drawn by:</b> SS	<b>Checked by:</b> AMG	<b>Approved:</b> CB	





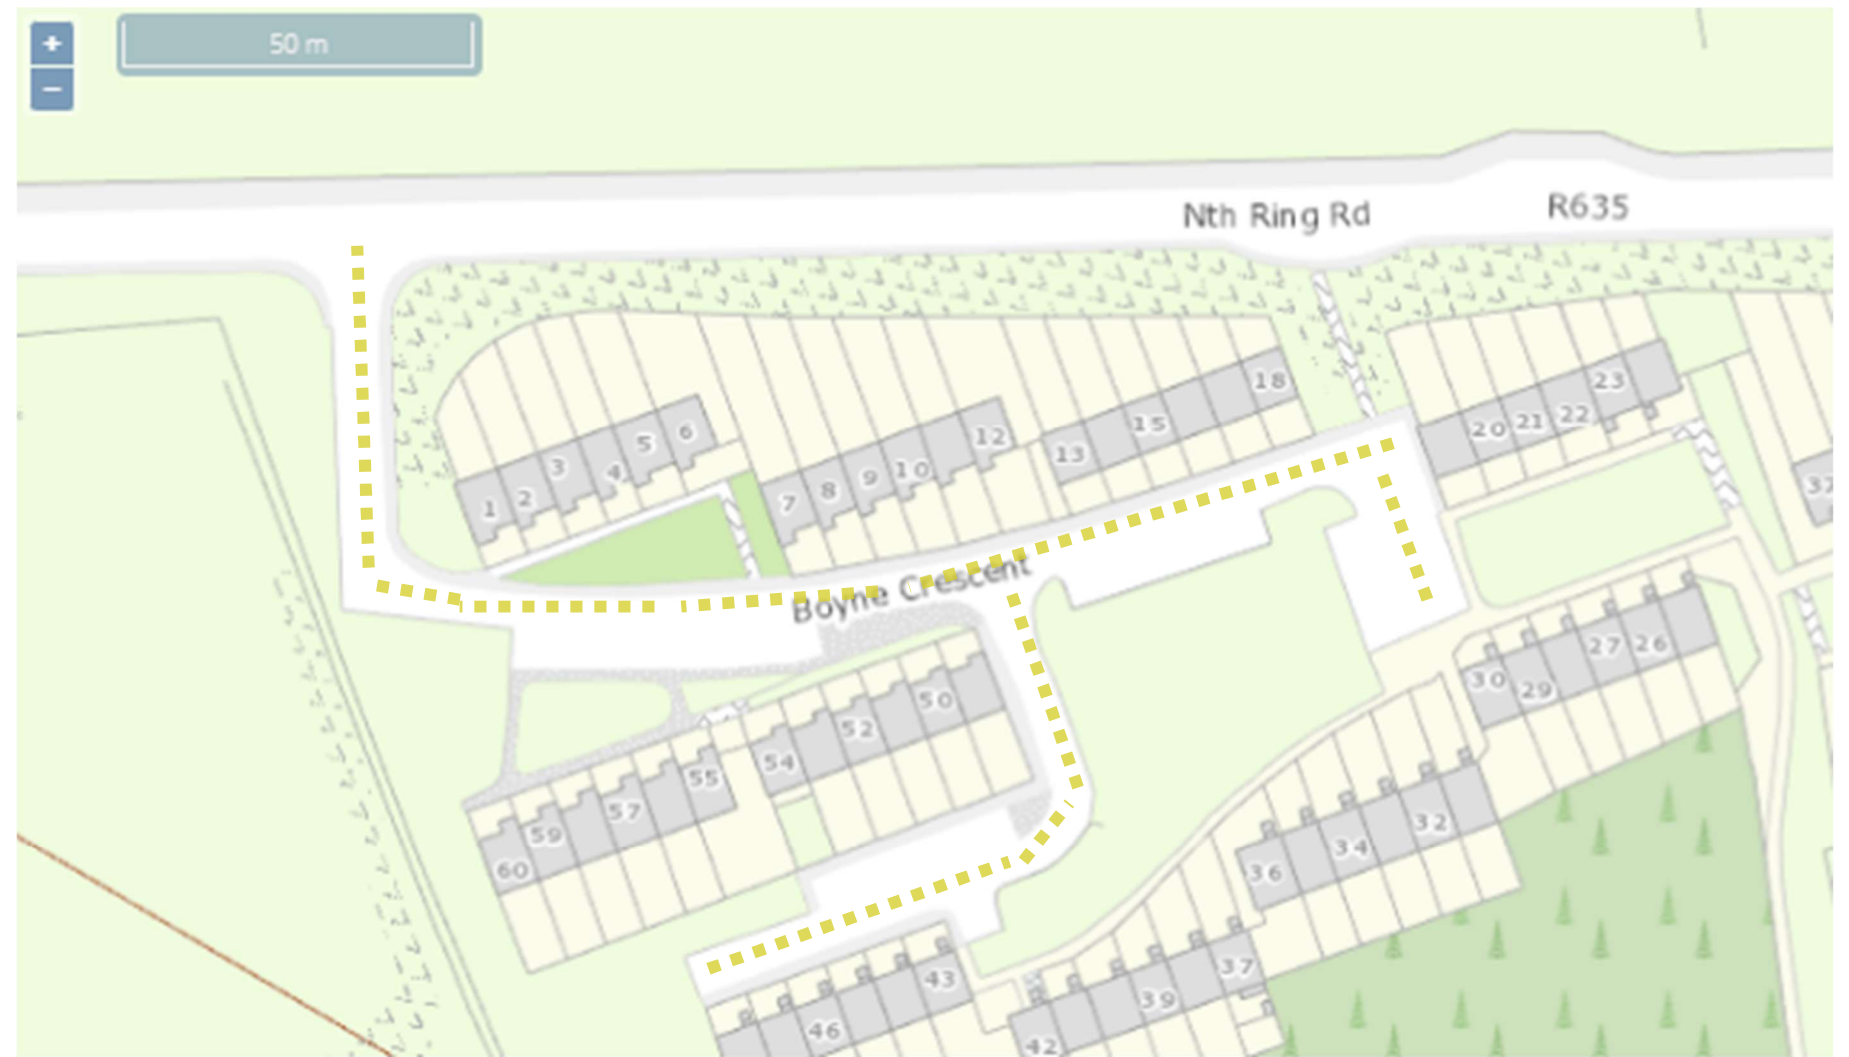

<b>Legend:</b>  Scale: <i>as shown</i>	 <b>Comhairle Cathrach Chorcaí</b> <b>Cork City Council</b>	<b>Project:</b> Proposed Speed Limit Bye-laws 2024	
<b>30kph Slow Zone:</b>	<b>Title:</b> NE LAC – Ard Bhaile Estate	<b>Drawing Ref:</b> A5	<b>File:</b> T:\TRANSPORT-OPERATIONS\04 SPEED LIMITS\
	<b>Date:</b> Dec 2023	<b>Drawn by:</b> SS	<b>Checked by:</b> AMG <b>Approved:</b> CB





<b>Legend:</b>	 <b>Comhairle Cathrach Chorcaí</b> <b>Cork City Council</b>		<b>Project:</b> Proposed Speed Limit Bye-laws 2024		
	<i>Scale: as shown</i>			<b>Drawing Ref:</b> A6	<b>File:</b> T:\TRANSPORT-OPERATIONS\04 SPEED LIMITS\
<b>30kph Slow Zone:</b>	<b>Title:</b> NE LAC – Boyne Crescent Estate		<b>Drawn by:</b> SS	<b>Checked by:</b> AMG	<b>Approved:</b> CB
	<b>Date:</b> Dec 2023				







<p><b>Legend:</b></p> <p>Scale: <i>as shown</i></p>	 <p><b>Comhairle Cathrach Chorcaí</b> <b>Cork City Council</b></p>	<p><b>Project:</b> Proposed Speed Limit Bye-laws 2024</p>	
<p>30kph Slow Zone:</p> 		<p><b>Title:</b> NE LAC – Glenree Crescent, Liffey Park, Gweedore Avenue, Annalee Grove</p>	<p><b>Drawing Ref:</b> A7</p> <p><b>Drawn by:</b> SS</p>
<p><b>Date:</b> Dec 2023</p>			





<b>Legend:</b>  Scale: <i>as shown</i>	 <b>Comhairle Cathrach Chorcaí</b> <b>Cork City Council</b>	<b>Project:</b> Proposed Speed Limit Bye-laws 2024		
<b>30kph Slow Zone:</b>  		<b>Title:</b> NE LAC – Lagan Grove, Shannon Lawn	<b>Drawing Ref:</b> A8	<b>File:</b> T:\TRANSPORT-OPERATIONS\04 SPEED LIMITS\
	<b>Date:</b> Dec 2023	<b>Drawn by:</b> SS	<b>Checked by:</b> AMG	<b>Approved:</b> CB







<b>Legend:</b>  Scale: <i>as shown</i>	 <b>Comhairle Cathrach Chorcaí</b> <b>Cork City Council</b>	<b>Project:</b> Proposed Speed Limit Bye-laws 2024		
<b>30kph Slow Zone:</b>		<b>Title:</b> NE LAC – Ashmount Estate	<b>Drawing Ref:</b> A9	<b>File:</b> T:\TRANSPORT-OPERATIONS\04 SPEED LIMITS\
	<b>Date:</b> Dec 2023	<b>Drawn by:</b> SS	<b>Checked by:</b> AMG	<b>Approved:</b> CB





<b>Legend:</b>  Scale: <i>as shown</i>	 <b>Comhairle Cathrach Chorcaí</b> <b>Cork City Council</b>	<b>Project:</b> Proposed Speed Limit Bye-laws 2024		
<b>30kph Slow Zone:</b>  		<b>Title:</b> NE LAC – Woodview Terrace, Meelick Park, Kempton Park	<b>Drawing Ref:</b> A10	<b>File:</b> T:\TRANSPORT-OPERATIONS\04 SPEED LIMITS\
	<b>Date:</b> Dec 2023	<b>Drawn by:</b> SS	<b>Checked by:</b> AMG	<b>Approved:</b> CB








<b>Legend:</b>  Scale: <i>as shown</i>  <u>30kph Slow Zone:</u>  	 <b>Comhairle Cathrach Chorcaí</b> <b>Cork City Council</b>		<b>Project:</b> Proposed Speed Limit Bye-laws 2024	
	<b>Title:</b> NE LAC – The Orchards Estate		<b>Drawing Ref:</b> A11	<b>File:</b> T:\TRANSPORT-OPERATIONS\04 SPEED LIMITS\
	<b>Date:</b> Dec 2023		<b>Drawn by:</b> SS	<b>Checked by:</b> AMG



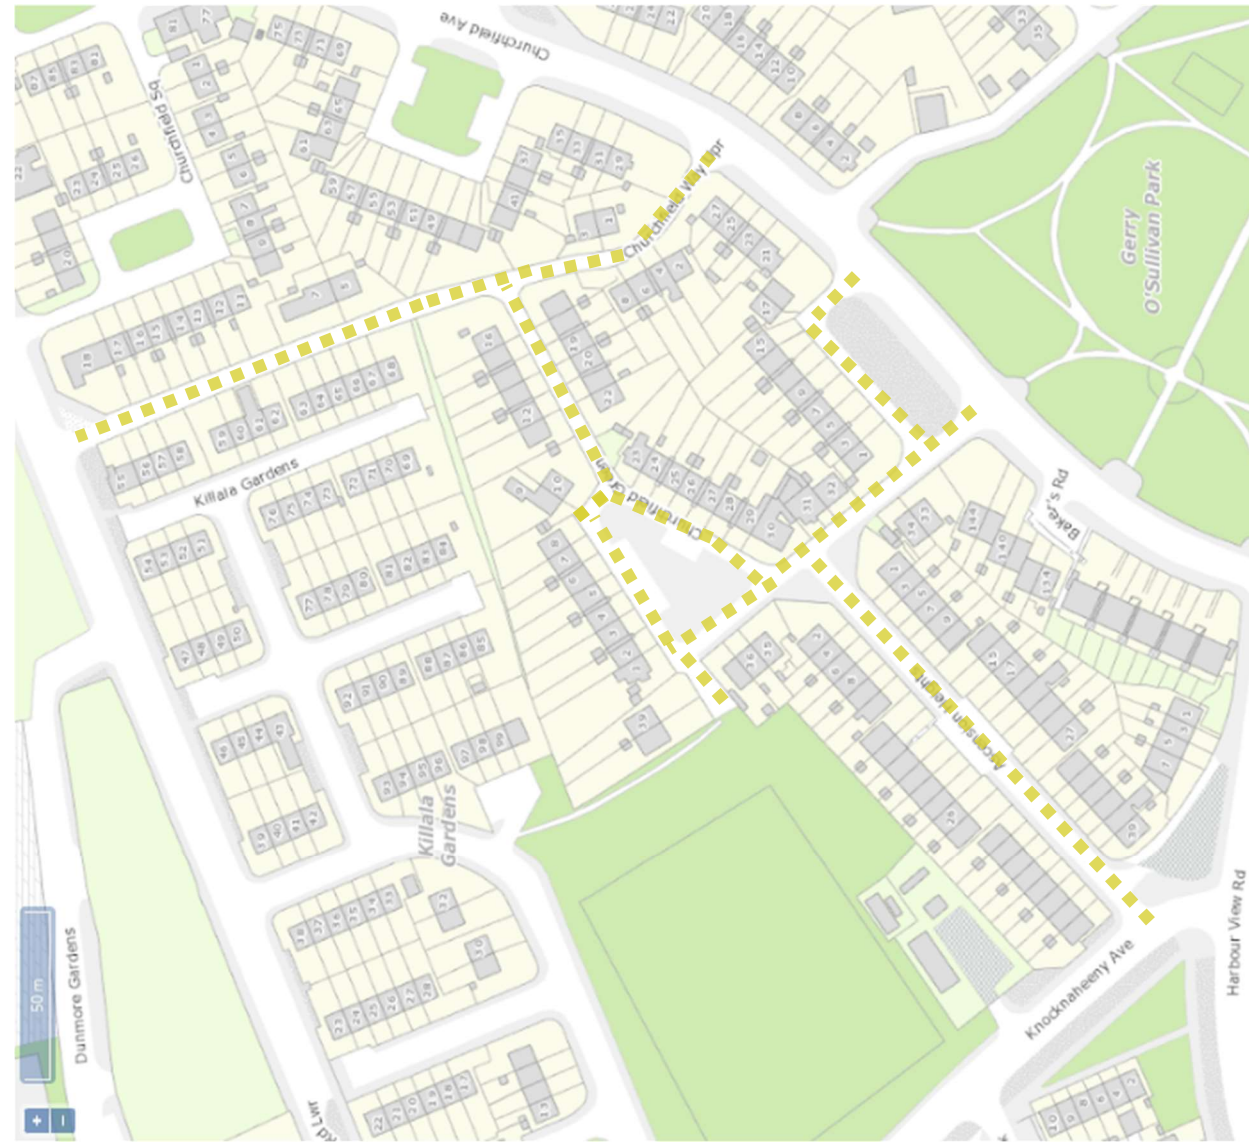

<b>Legend:</b>  Scale: <i>as shown</i>  30kph Slow Zone:  	 <b>Comhairle Cathrach Chorcaí</b> <b>Cork City Council</b>		<b>Project:</b> Proposed Speed Limit Bye-laws 2024	
	<b>Title:</b> NE LAC – Meadowbrook Estate, Glanmire		<b>Drawing Ref:</b> A12	<b>File:</b> T:\TRANSPORT-OPERATIONS\04 SPEED LIMITS\
	<b>Date:</b> Dec 2023		<b>Drawn by:</b> SS	<b>Checked by:</b> AMG







<p><b>Legend:</b></p> <p>Scale: <i>as shown</i></p> <p><u>30kph Slow Zone:</u></p> 	 <p><b>Comhairle Cathrach Chorcaí</b> <b>Cork City Council</b></p>	<p><b>Project:</b> Proposed Speed Limit Bye-laws 2024</p>		
	<p><b>Title:</b> NW LAC – Churchfield Way Upper, Churchfield Green, Ascension Heights, Churchfield Avenue</p>	<p><b>Drawing Ref:</b> A13</p>	<p><b>File:</b> T:\TRANSPORT-OPERATIONS\04 SPEED LIMITS\</p>	
	<p><b>Date:</b> Dec 2023</p>	<p><b>Drawn by:</b> SS</p>	<p><b>Checked by:</b> AMG</p>	<p><b>Approved:</b> CB</p>





<b>Legend:</b>  Scale: <i>as shown</i>	 <b>Comhairle Cathrach Chorcaí</b> <b>Cork City Council</b>	<b>Project:</b> Proposed Speed Limit Bye-laws 2024		
<u>30kph Slow Zone:</u>		<b>Title:</b> NW LAC – Buxton Hill	<b>Drawing Ref:</b> A14	<b>File:</b> T:\TRANSPORT-OPERATIONS\04 SPEED LIMITS\
	<b>Date:</b> Dec 2023	<b>Drawn by:</b> SS	<b>Checked by:</b> AMG	<b>Approved:</b> CB







<b>Legend:</b>  Scale: <i>as shown</i>	 <b>Comhairle Cathrach Chorcaí</b> <b>Cork City Council</b>		<b>Project:</b> Proposed Speed Limit Bye-laws 2024	
<b>30kph Slow Zone:</b>	<b>Title:</b> NW LAC – Ardculleen Estate incl. Ardculleen Close, Ardculleen Grove		<b>Drawing Ref:</b> A15	<b>File:</b> T:\TRANSPORT-OPERATIONS\04 SPEED LIMITS\
	<b>Date:</b> Dec 2023	<b>Drawn by:</b> SS	<b>Checked by:</b> AMG	<b>Approved:</b> CB



<b>Legend:</b>  Scale: <i>as shown</i>	 <b>Comhairle Cathrach Chorcaí</b> <b>Cork City Council</b>	<b>Project:</b> Proposed Speed Limit Bye-laws 2024		
<b>30kph Slow Zone:</b>  		<b>Title:</b> NW LAC – Willow Bank Estate	<b>Drawing Ref:</b> A16	<b>File:</b> T:\TRANSPORT-OPERATIONS\04 SPEED LIMITS\
<b>Date:</b> Dec 2023		<b>Drawn by:</b> SS	<b>Checked by:</b> AMG	<b>Approved:</b> CB








<b>Legend:</b>  Scale: <i>as shown</i>	 <b>Comhairle Cathrach Chorcaí</b> <b>Cork City Council</b>	<b>Project:</b> Proposed Speed Limit Bye-laws 2024		
<u>30kph Slow Zone:</u>  		<b>Title:</b> NW LAC – Castle Gardens, Blarney	<b>Drawing Ref:</b> A17	<b>File:</b> T:\TRANSPORT-OPERATIONS\04 SPEED LIMITS\
	<b>Date:</b> Dec 2023	<b>Drawn by:</b> SS	<b>Checked by:</b> AMG	<b>Approved:</b> CB



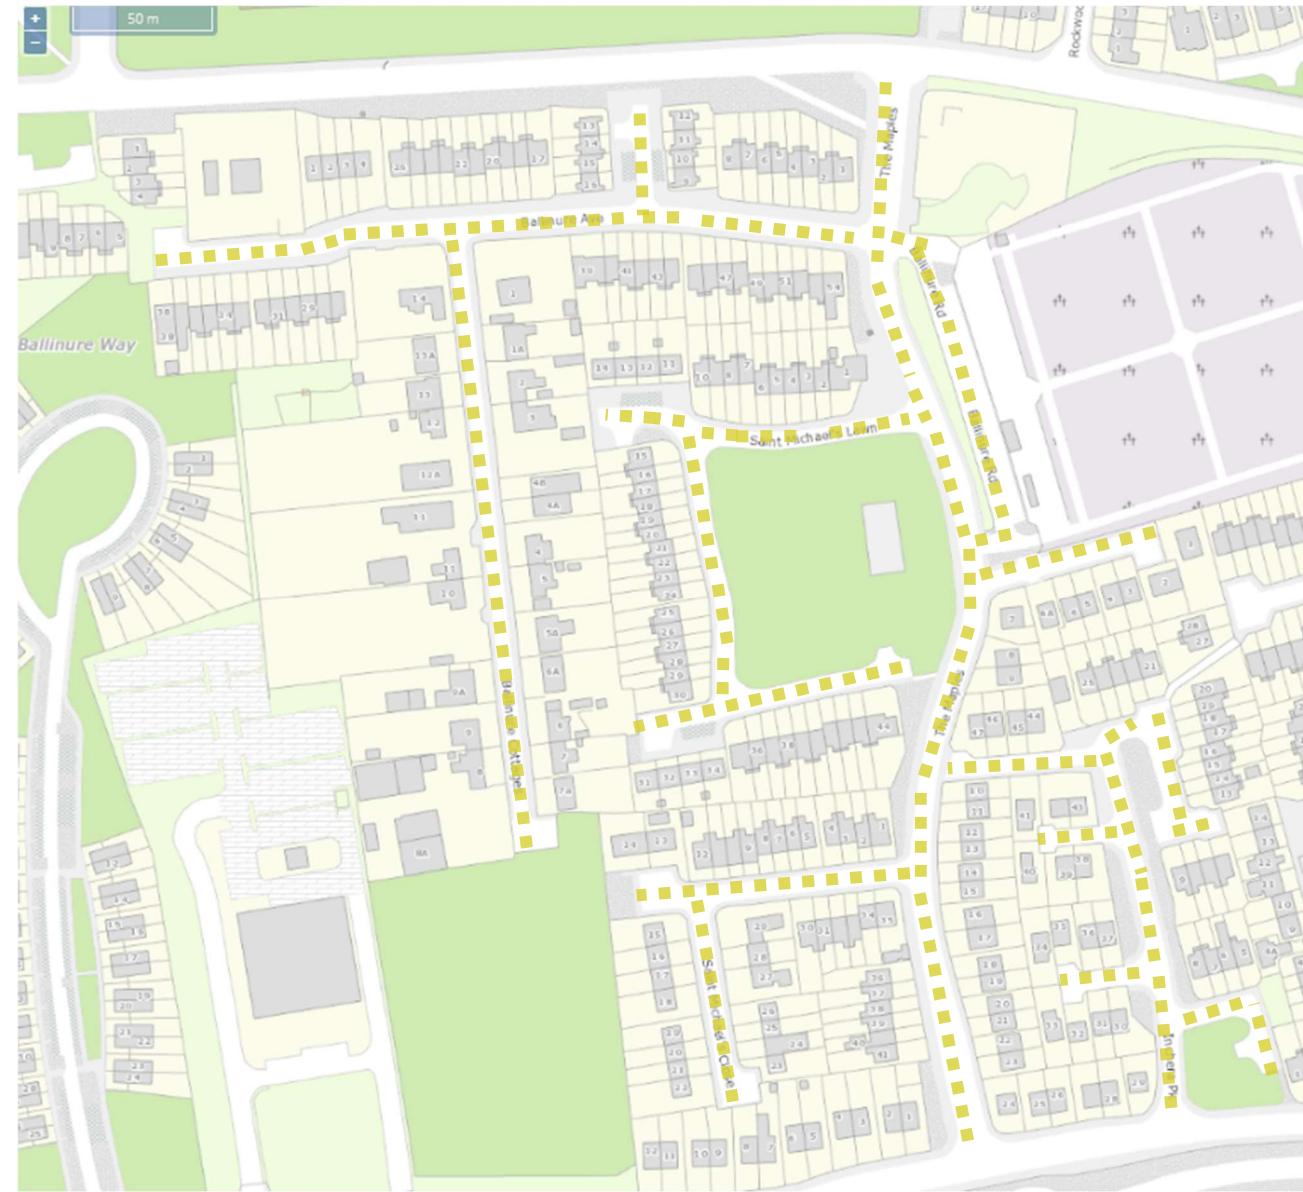







<b>Legend:</b>  Scale: <i>as shown</i>  <u>30kph Slow Zone:</u>  	 <b>Comhairle Cathrach Chorcaí</b> <b>Cork City Council</b>		<b>Project:</b> Proposed Speed Limit Bye-laws 2024	
	<b>Title:</b> SE LAC – The Maples Estate, Mahon		<b>Drawing Ref:</b> A19	<b>File:</b> T:\TRANSPORT-OPERATIONS\04 SPEED LIMITS\
	<b>Date:</b> Dec 2023		<b>Drawn by:</b> SS	<b>Checked by:</b> AMG



<b>Legend:</b>  Scale: <i>as shown</i>	 <b>Comhairle Cathrach Chorcaí</b> <b>Cork City Council</b>		<b>Project:</b> Proposed Speed Limit Bye-laws 2024	
<u>30kph Slow Zone:</u>	<b>Title:</b> SE LAC – Calderwood	<b>Drawing Ref:</b> A20	<b>File:</b> T:\TRANSPORT-OPERATIONS\04 SPEED LIMITS\	
	<b>Date:</b> Dec 2023	<b>Drawn by:</b> SS	<b>Checked by:</b> AMG	<b>Approved:</b> CB









<b>Legend:</b>  Scale: <i>as shown</i>	 <b>Comhairle Cathrach Chorcaí</b> <b>Cork City Council</b>		<b>Project:</b> Proposed Speed Limit Bye-laws 2024	
<b>30kph Slow Zone:</b>  	<b>Title:</b> SE LAC – Montpellier Road	<b>Drawing Ref:</b> A21	<b>File:</b> T:\TRANSPORT-OPERATIONS\04 SPEED LIMITS\	
	<b>Date:</b> Dec 2023	<b>Drawn by:</b> SS	<b>Checked by:</b> AMG	<b>Approved:</b> CB







<b>Legend:</b>  Scale: <i>as shown</i>	 <b>Comhairle Cathrach Chorcaí</b> <b>Cork City Council</b>	<b>Project:</b> Proposed Speed Limit Bye-laws 2024		
<b>30kph Slow Zone:</b>  		<b>Title:</b> SE LAC – Greenvalley Estate	<b>Drawing Ref:</b> A22	<b>File:</b> T:\TRANSPORT-OPERATIONS\04 SPEED LIMITS\
	<b>Date:</b> Dec 2023	<b>Drawn by:</b> SS	<b>Checked by:</b> AMG	<b>Approved:</b> CB



<p><b>Legend:</b></p> <p><u>Scale:</u> as shown</p> <p><u>30kph Slow Zone:</u></p> 	 <p><b>Comhairle Cathrach Chorcaí</b> <b>Cork City Council</b></p>	<p><b>Project:</b> Proposed Speed Limit Bye-laws 2024</p>		
	<p><b>Title:</b> SE LAC – Broadale Estate</p>	<p><b>Drawing Ref:</b> A23</p>	<p><b>File:</b> T:\TRANSPORT-OPERATIONS\04 SPEED LIMITS\</p>	
	<p><b>Date:</b> Dec 2023</p>	<p><b>Drawn by:</b> SS</p>	<p><b>Checked by:</b> AMG</p>	<p><b>Approved:</b> CB</p>






<p><b>Legend:</b></p> <p>Scale: <i>as shown</i></p>	 <p><b>Comhairle Cathrach Chorcaí</b> <b>Cork City Council</b></p>	<p><b>Project:</b> Proposed Speed Limit Bye-laws 2024</p>		
<p><b>30kph Slow Zone:</b></p> 		<p><b>Title:</b> SE LAC – Meadowgrove Estate and Convent Road Area</p>	<p><b>Drawing Ref:</b> A24</p>	<p><b>File:</b> T:\TRANSPORT-OPERATIONS\04 SPEED LIMITS\</p>
	<p><b>Date:</b> Dec 2023</p>	<p><b>Drawn by:</b> SS</p>	<p><b>Checked by:</b> AMG</p>	<p><b>Approved:</b> CB</p>









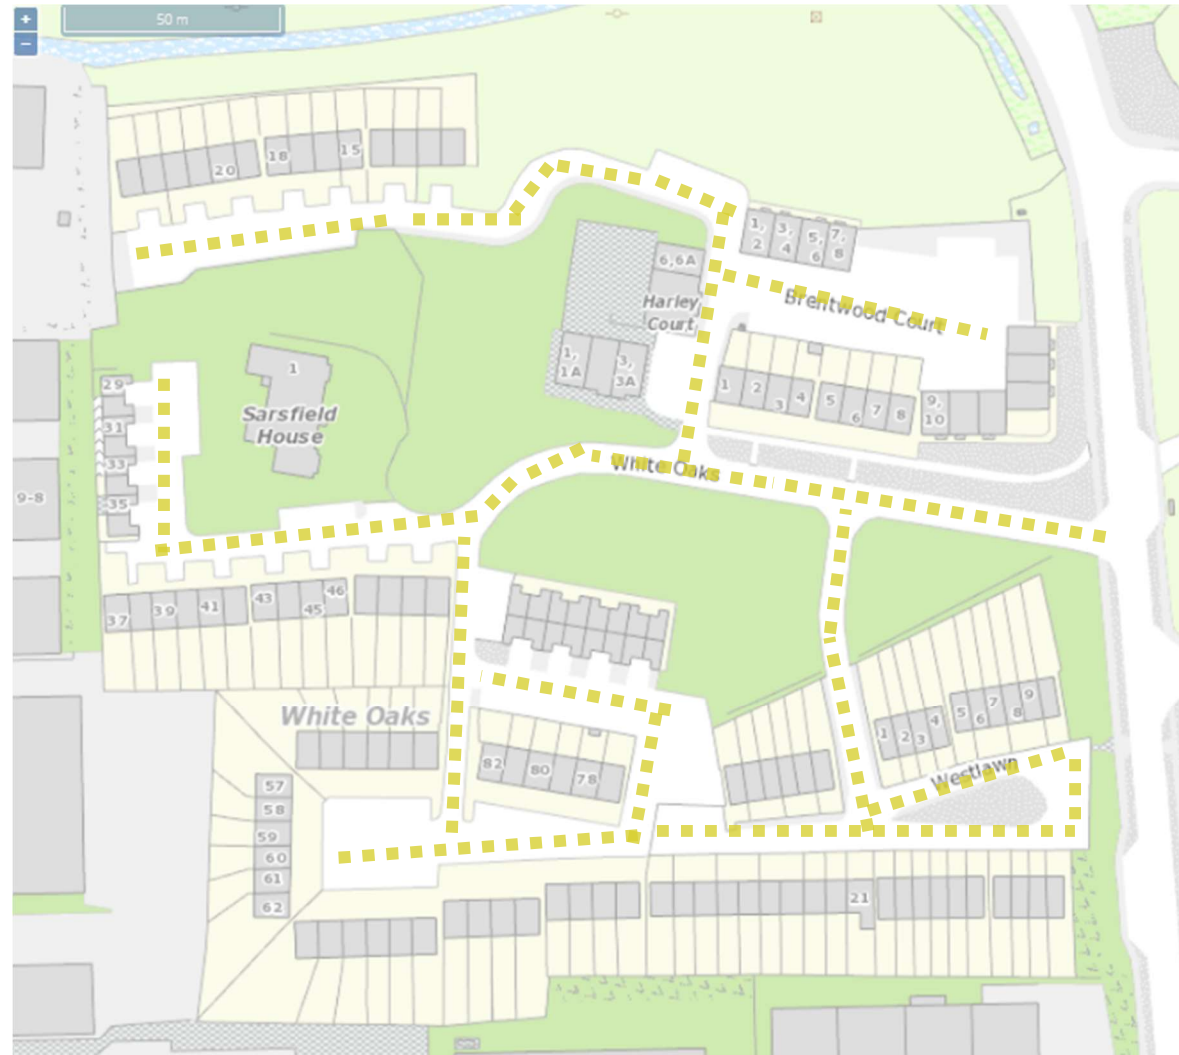

<b>Legend:</b>  Scale: <i>as shown</i>	 <b>Comhairle Cathrach Chorcaí</b> <b>Cork City Council</b>	<b>Project:</b> Proposed Speed Limit Bye-laws 2024		
<u>30kph Slow Zone:</u>  		<b>Title:</b> SE LAC – Woodview	<b>Drawing Ref:</b> A25	<b>File:</b> T:\TRANSPORT-OPERATIONS\04 SPEED LIMITS\
	<b>Date:</b> Dec 2023	<b>Drawn by:</b> SS	<b>Checked by:</b> AMG	<b>Approved:</b> CB





<b>Legend:</b>  <u>Scale:</u> as shown	 <b>Comhairle Cathrach Chorcaí</b> <b>Cork City Council</b>		<b>Project:</b> Proposed Speed Limit Bye-laws 2024	
<u>30kph Slow Zone:</u>	<b>Title:</b> SW LAC – White Oaks, Harley Court, Westlawn, White Oak Mews		<b>Drawing Ref:</b> A26	<b>File:</b> T:\TRANSPORT-OPERATIONS\04 SPEED LIMITS\
	<b>Date:</b> Dec 2023	<b>Drawn by:</b> SS	<b>Checked by:</b> AMG	<b>Approved:</b> CB





<b>Legend:</b>  Scale: <i>as shown</i>	 <b>Comhairle Cathrach Chorcaí</b> <b>Cork City Council</b>	<b>Project:</b> Proposed Speed Limit Bye-laws 2024		
<b>30kph Slow Zone:</b>  		<b>Title:</b> SW LAC – Eagle Valley	<b>Drawing Ref:</b> A27	<b>File:</b> T:\TRANSPORT-OPERATIONS\04 SPEED LIMITS\
	<b>Date:</b> Dec 2023	<b>Drawn by:</b> SS	<b>Checked by:</b> AMG	<b>Approved:</b> CB







<b>Legend:</b>  Scale: <i>as shown</i>  <u>30kph Slow Zone:</u> 	 <b>Comhairle Cathrach Chorcaí</b> <b>Cork City Council</b>		<b>Project:</b> Proposed Speed Limit Bye-laws 2024	
	<b>Title:</b> SW LAC – Halldene and The Rise	<b>Drawing Ref:</b> A28	<b>File:</b> T:\TRANSPORT-OPERATIONS\04 SPEED LIMITS\	
<b>Date:</b> Dec 2023	<b>Drawn by:</b> SS	<b>Checked by:</b> AMG	<b>Approved:</b> CB	




<b>Legend:</b>  Scale: <i>as shown</i>	 <b>Comhairle Cathrach Chorcaí</b> <b>Cork City Council</b>	<b>Project:</b> Proposed Speed Limit Bye-laws 2024	
<b>30kph Slow Zone:</b>	<b>Title:</b> SC LAC – Windmill Road	<b>Drawing Ref:</b> A29	<b>File:</b> T:\TRANSPORT-OPERATIONS\04 SPEED LIMITS\
	<b>Date:</b> Dec 2023	<b>Drawn by:</b> SS	<b>Checked by:</b> AMG <b>Approved:</b> CB







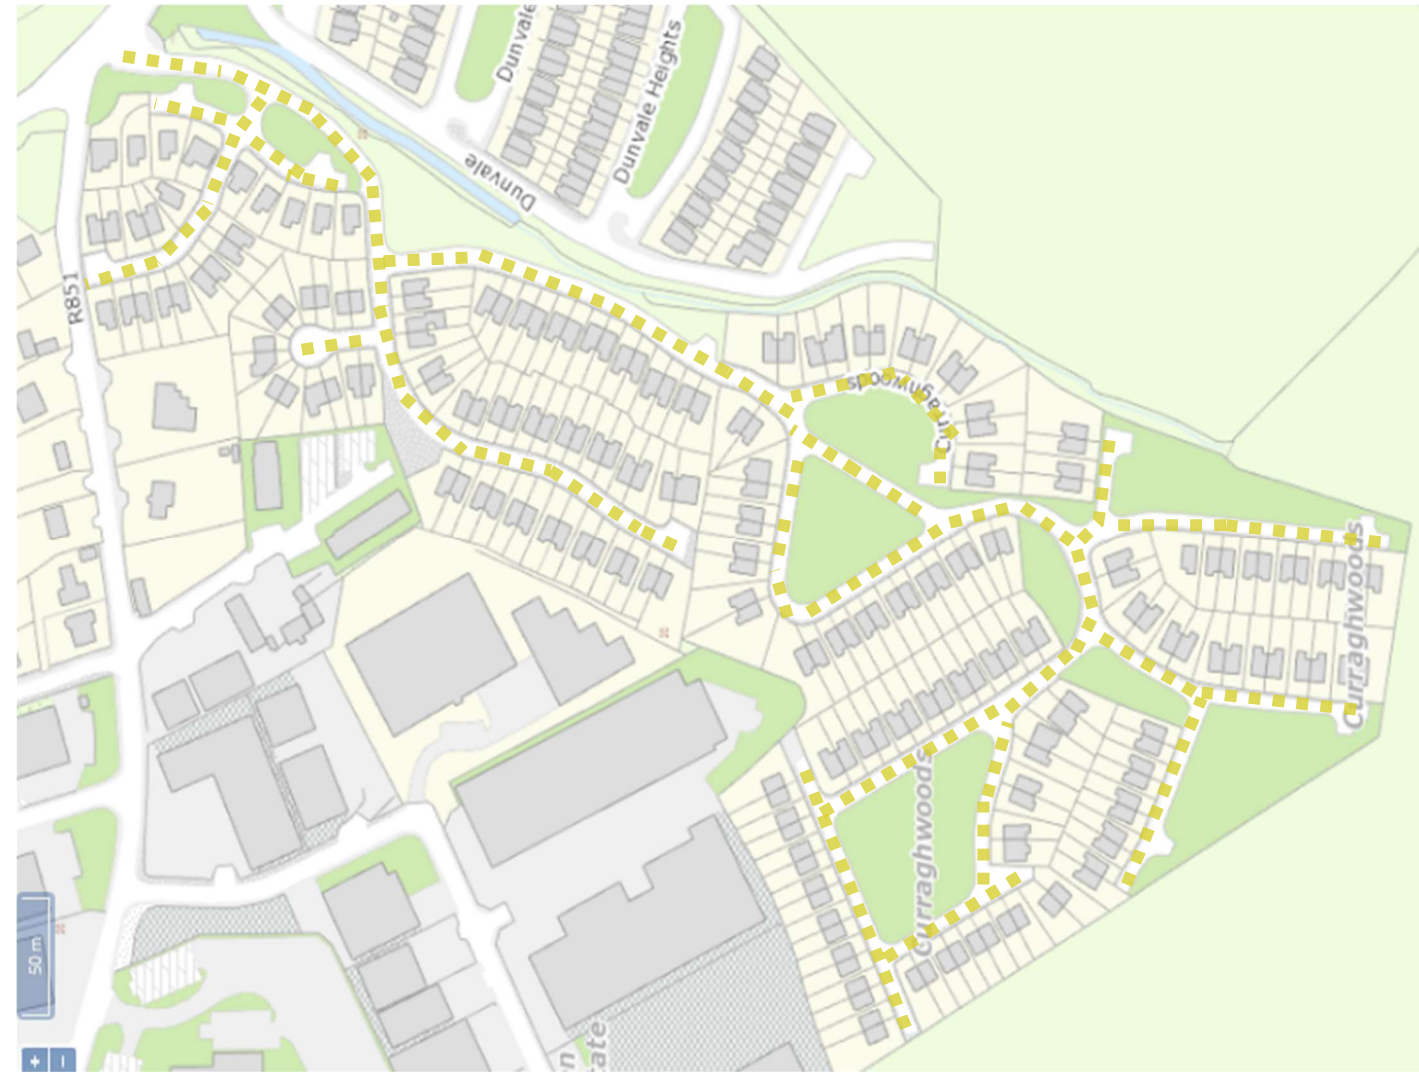

<b>Legend:</b>  Scale: <i>as shown</i>	 <b>Comhairle Cathrach Chorcaí</b> <b>Cork City Council</b>	<b>Project:</b> Proposed Speed Limit Bye-laws 2024		
<b>30kph Slow Zone:</b>	<b>Title:</b> SC LAC – Park Gate	<b>Drawing Ref:</b> A30	<b>File:</b> T:\TRANSPORT-OPERATIONS\04 SPEED LIMITS\	
	<b>Date:</b> Dec 2023	<b>Drawn by:</b> SS	<b>Checked by:</b> AMG	<b>Approved:</b> CB







<b>Legend:</b>  Scale: <i>as shown</i>	 <b>Comhairle Cathrach Chorcaí</b> <b>Cork City Council</b>	<b>Project:</b> Proposed Speed Limit Bye-laws 2024	
<b>30kph Slow Zone:</b>  		<b>Title:</b> SC LAC – Curragh Woods	<b>Drawing Ref:</b> A31  <b>Drawn by:</b> SS
<b>Date:</b> Dec 2023			



<b>Legend:</b>  Scale: <i>as shown</i>	 <b>Comhairle Cathrach Chorcaí</b> <b>Cork City Council</b>	<b>Project:</b> Proposed Speed Limit Bye-laws 2024		
<b>30kph Slow Zone:</b>		<b>Title:</b> SC LAC – Pinecroft	<b>Drawing Ref:</b> A32	<b>File:</b> T:\TRANSPORT-OPERATIONS\04 SPEED LIMITS\
	<b>Date:</b> Dec 2023	<b>Drawn by:</b> SS	<b>Checked by:</b> AMG	<b>Approved:</b> CB









<b>Legend:</b>  Scale: <i>as shown</i>	 <b>Comhairle Cathrach Chorcaí</b> <b>Cork City Council</b>	<b>Project:</b> Proposed Speed Limit Bye-laws 2024		
<b>30kph Slow Zone:</b>	<b>Title:</b> SC LAC – Charles Daly Road, Edward Walsh Road, Marie Ville, Michael Fitzgerald Road, The Acre	<b>Drawing Ref:</b> A33	<b>File:</b> T:\TRANSPORT-OPERATIONS\04 SPEED LIMITS\	
	<b>Date:</b> Dec 2023	<b>Drawn by:</b> SS	<b>Checked by:</b> AMG	<b>Approved:</b> CB







<b>Legend:</b>  <u>Scale:</u> as shown	 <b>Comhairle Cathrach Chorcaí</b> <b>Cork City Council</b>		<b>Project:</b> Proposed Speed Limit Bye-laws 2024	
<u>30kph Slow Zone:</u>	<b>Title:</b> SC LAC – Cross Douglas Road, Willow Court, Cherry Drive	<b>Drawing Ref:</b> A34	<b>File:</b> T:\TRANSPORT-OPERATIONS\04 SPEED LIMITS\	
	<b>Date:</b> Dec 2023	<b>Drawn by:</b> SS	<b>Checked by:</b> AMG	<b>Approved:</b> CB





<b>Legend:</b>  <u>Scale:</u> <i>as shown</i>	 <b>Comhairle Cathrach Chorcaí</b> <b>Cork City Council</b>	<b>Project:</b> Proposed Speed Limit Bye-laws 2024		
<u>30kph Slow Zone:</u>  		<b>Title:</b> SC LAC – Belvedere Lawn, Trabeg Avenue, Mahon Avenue, Clermont Avenue	<b>Drawing Ref:</b> A35	<b>File:</b> T:\TRANSPORT-OPERATIONS\04 SPEED LIMITS\
	<b>Date:</b> Dec 2023	<b>Drawn by:</b> SS	<b>Checked by:</b> AMG	<b>Approved:</b> CB





<b>Legend:</b>  Scale: <i>as shown</i>	 <b>Comhairle Cathrach Chorcaí</b> <b>Cork City Council</b>	<b>Project:</b> Proposed Speed Limit Bye-laws 2024	
<b>30kph Slow Zone:</b>	<b>Title:</b> SW LAC – St Joseph’s Lawn, Hawkes Road	<b>Drawing Ref:</b> A36	<b>File:</b> T:\TRANSPORT-OPERATIONS\04 SPEED LIMITS\
	<b>Date:</b> Dec 2023	<b>Drawn by:</b> SS	<b>Checked by:</b> AMG <b>Approved:</b> CB







<b>Legend:</b>  Scale: <i>as shown</i>  30kph Slow Zone:  	 <b>Comhairle Cathrach Chorcaí</b> <b>Cork City Council</b>		<b>Project:</b> Proposed Speed Limit Bye-laws 2024	
	<b>Title:</b> SW LAC – Westside Estate		<b>Drawing Ref:</b> A37	<b>File:</b> T:\TRANSPORT-OPERATIONS\04 SPEED LIMITS\
	<b>Date:</b> Dec 2023		<b>Drawn by:</b> SS	<b>Checked by:</b> AMG






<b>Legend:</b>  Scale: <i>as shown</i>  30kph Slow Zone:  	 <b>Comhairle Cathrach Chorcaí</b> <b>Cork City Council</b>		<b>Project:</b> Proposed Speed Limit Bye-laws 2024	
	<b>Title:</b> SW LAC – Greenwood Estate		<b>Drawing Ref:</b> A38	<b>File:</b> T:\TRANSPORT-OPERATIONS\04 SPEED LIMITS\
	<b>Date:</b> Dec 2023	<b>Drawn by:</b> SS	<b>Checked by:</b> AMG	<b>Approved:</b> CB



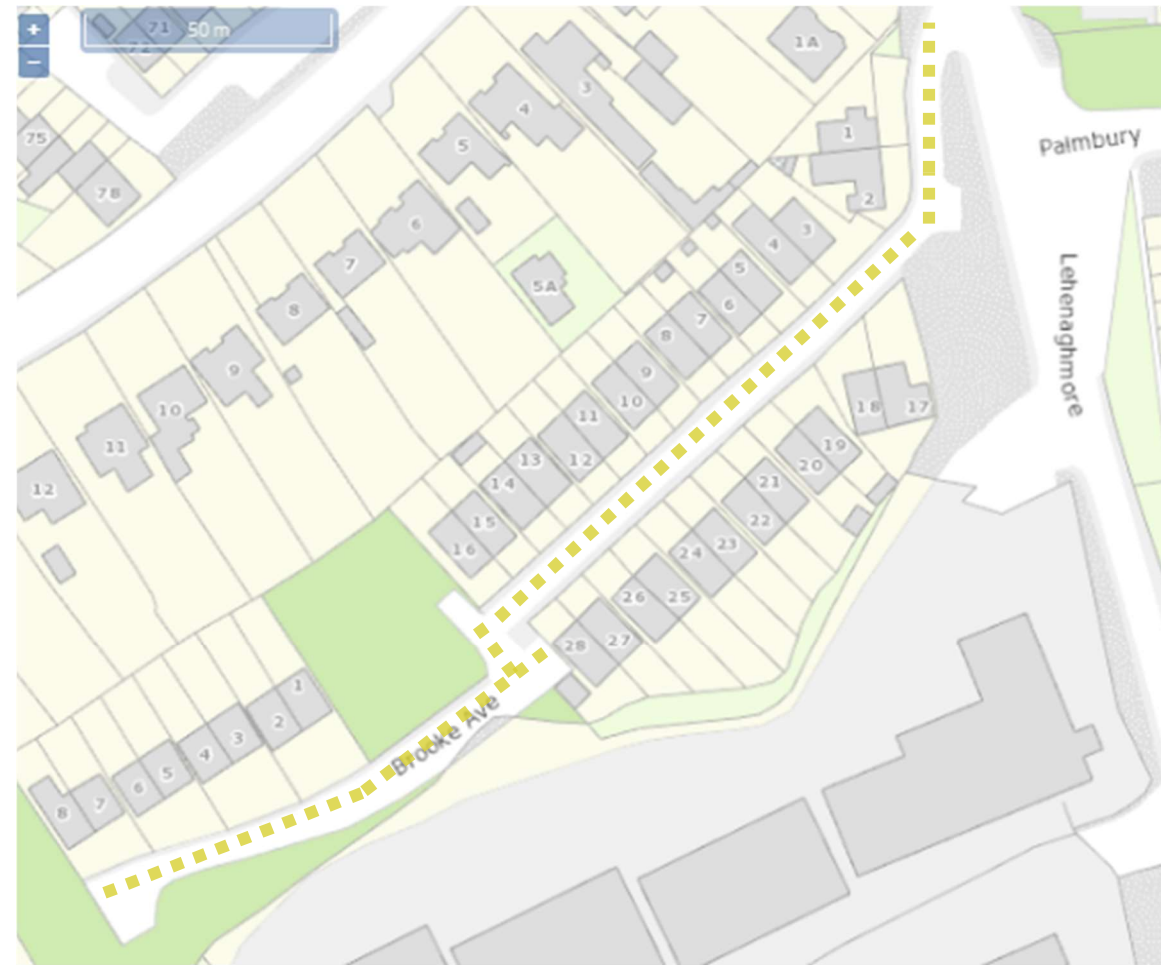

<b>Legend:</b>  <u>Scale:</u> <i>as shown</i>  <u>30kph Slow Zone:</u>  	 <b>Comhairle Cathrach Chorcaí</b> <b>Cork City Council</b>		<b>Project:</b> Proposed Speed Limit Bye-laws 2024	
	<b>Title:</b> SW LAC – Robinscourt Estate		<b>Drawing Ref:</b> A39	<b>File:</b> T:\TRANSPORT-OPERATIONS\04 SPEED LIMITS\
	<b>Date:</b> Dec 2023		<b>Drawn by:</b> SS	<b>Checked by:</b> AMG







<b>Legend:</b>  Scale: <i>as shown</i>	 <b>Comhairle Cathrach Chorcaí</b> <b>Cork City Council</b>	<b>Project:</b> Proposed Speed Limit Bye-laws 2024		
<u>30kph Slow Zone:</u>		<b>Title:</b> SW LAC – Brook Avenue	<b>Drawing Ref:</b> A40	<b>File:</b> T:\TRANSPORT-OPERATIONS\04 SPEED LIMITS\
	<b>Date:</b> Dec 2023	<b>Drawn by:</b> SS	<b>Checked by:</b> AMG	<b>Approved:</b> CB





<b>Legend:</b>  Scale: <i>as shown</i>	 <b>Comhairle Cathrach Chorcaí</b> <b>Cork City Council</b>	<b>Project:</b> Proposed Speed Limit Bye-laws 2024	
<b>30kph Slow Zone:</b>	<b>Title:</b> SW LAC – Sandown Crescent	<b>Drawing Ref:</b> A41	<b>File:</b> T:\TRANSPORT-OPERATIONS\04 SPEED LIMITS\
	<b>Date:</b> Dec 2023	<b>Drawn by:</b> SS	<b>Checked by:</b> AMG <b>Approved:</b> CB






<b>Legend:</b>  Scale: <i>as shown</i>	 <b>Comhairle Cathrach Chorcaí</b> <b>Cork City Council</b>	<b>Project:</b> Proposed Speed Limit Bye-laws 2024		
<b>30kph Slow Zone:</b>		<b>Title:</b> NW LAC – Dunmore Gardens	<b>Drawing Ref:</b> A42	<b>File:</b> T:\TRANSPORT-OPERATIONS\04 SPEED LIMITS\
	<b>Date:</b> Dec 2023	<b>Drawn by:</b> SS	<b>Checked by:</b> AMG	<b>Approved:</b> CB






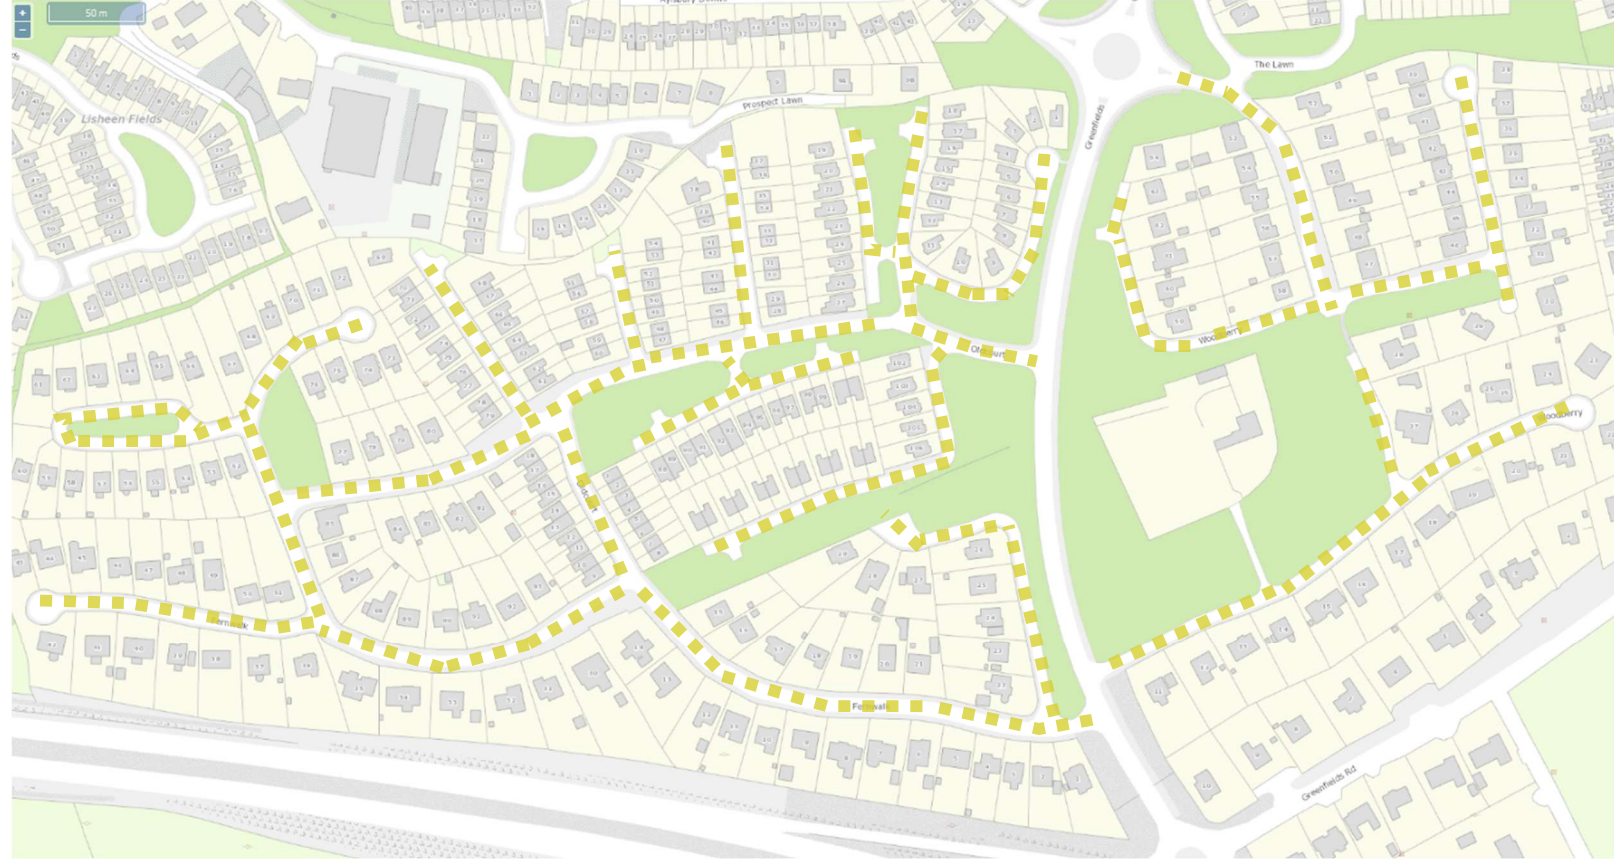

<p><b>Legend:</b></p> <p>Scale: <i>as shown</i></p>	 <p><b>Comhairle Cathrach Chorcaí</b> <b>Cork City Council</b></p>	<p><b>Project:</b> Proposed Speed Limit Bye-laws 2024</p>	
<p><b>30kph Slow Zone:</b></p>	<p><b>Title:</b> SW LAC – Coolroe Meadows, Ballincollig (excluding the main spine road) including Fernwalk, Woodberry, Oldcourt, The Close, The Lawn, The Green, The Vale, The Grove</p>	<p><b>Drawing Ref:</b> A43A</p>	<p><b>File:</b> T:\TRANSPORT-OPERATIONS\04 SPEED LIMITS\</p>
	<p><b>Date:</b> Dec 2023</p>	<p><b>Drawn by:</b> SS</p>	<p><b>Checked by:</b> AMG      <b>Approved:</b> CB</p>

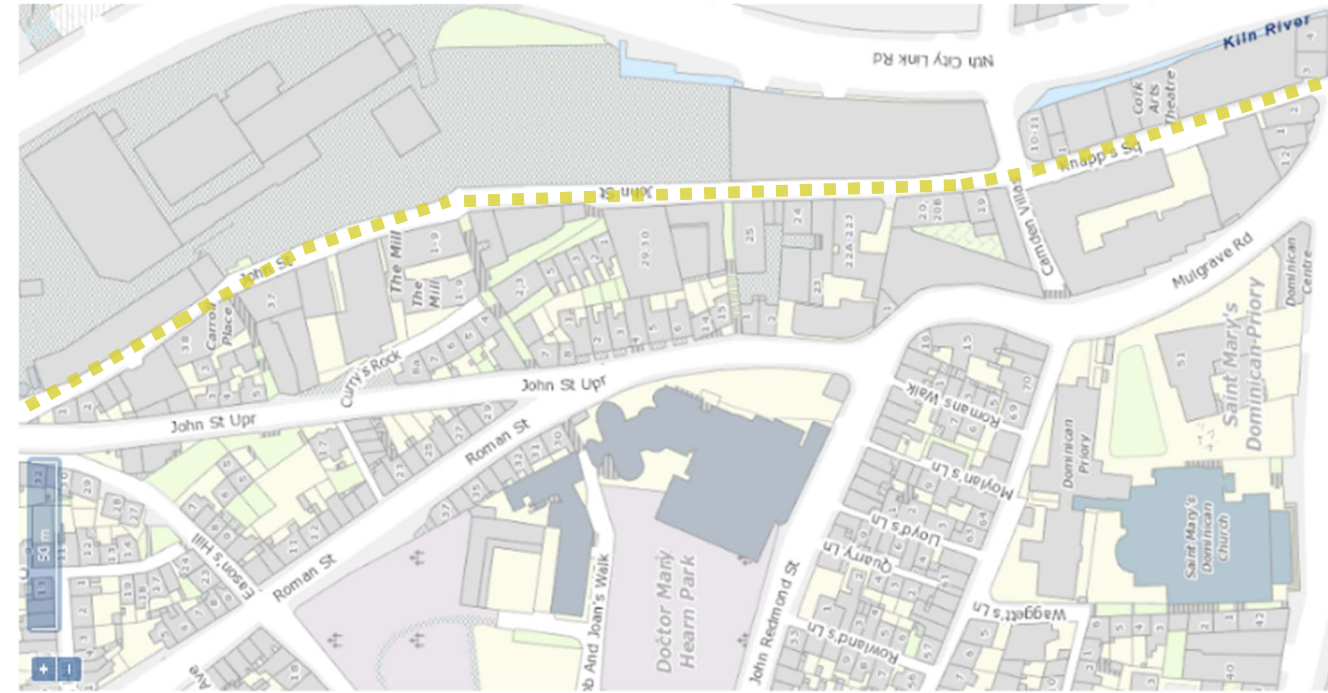

<p><b>Legend:</b></p> <p><i>Scale: as shown</i></p>	 <p><b>Comhairle Cathrach Chorcaí</b> <b>Cork City Council</b></p>	<p><b>Project:</b> Proposed Speed Limit Bye-laws 2024</p>		
<p><u>30kph Slow Zone:</u></p>	<p><b>Title:</b> SW LAC – Coolroe Meadows, Ballincollig (excluding the main spine road) including Fernwalk, Woodberry, Oldcourt, The Close, The Lawn, The Green, The Vale, The Grove</p>	<p><b>Drawing Ref:</b> A43B</p>	<p><b>File:</b> T:\TRANSPORT-OPERATIONS\04 SPEED LIMITS\</p>	
	<p><b>Date:</b> Dec 2023</p>	<p><b>Drawn by:</b> SS</p>	<p><b>Checked by:</b> AMG</p>	<p><b>Approved:</b> CB</p>



<b>Legend:</b>  Scale: <i>as shown</i>	 <b>Comhairle Cathrach Chorcaí</b> <b>Cork City Council</b>		<b>Project:</b> Proposed Speed Limit Bye-laws 2024	
<b>30kph Slow Zone:</b>	<b>Title:</b> NW LAC – Knapp’s Square and John Street		<b>Drawing Ref:</b> A44	<b>File:</b> T:\TRANSPORT-OPERATIONS\04 SPEED LIMITS\
	<b>Date:</b> Dec 2023	<b>Drawn by:</b> SS	<b>Checked by:</b> AMG	<b>Approved:</b> CB



