



PART A

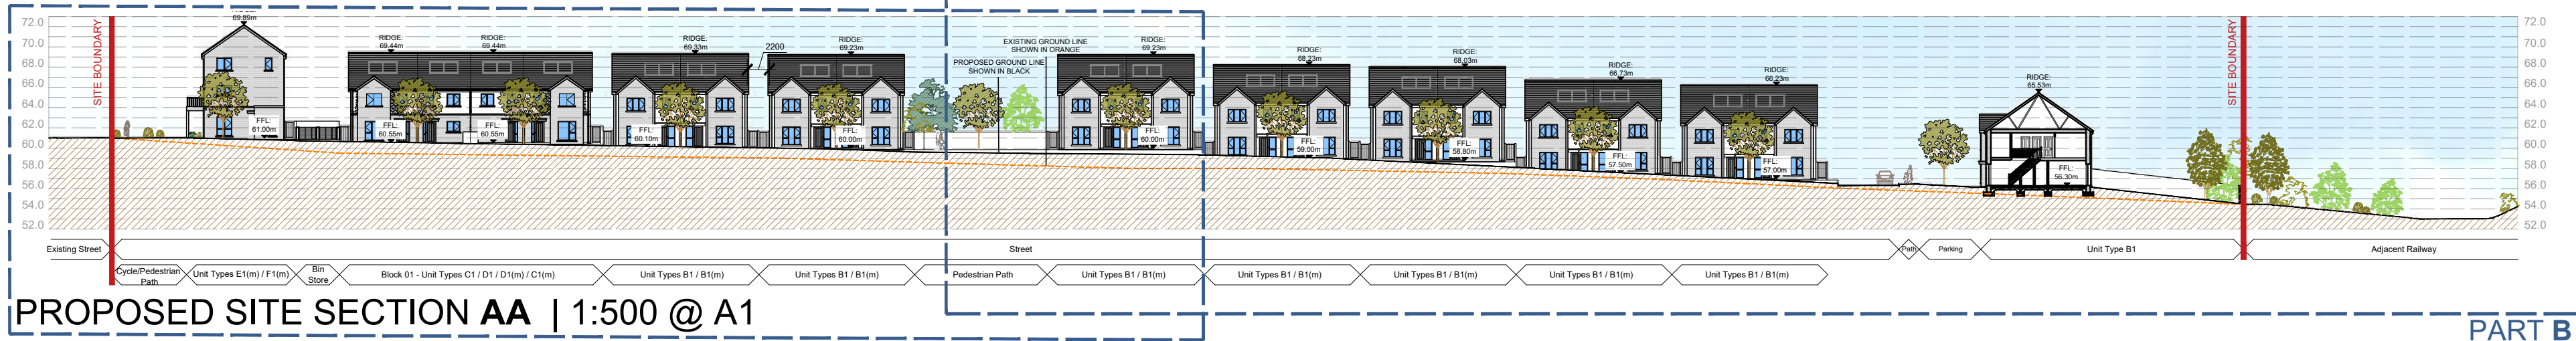


PROPOSED SITE SECTION AA | 1:500 @ A1

PART B

DO NOT SCALE. WORK TO FIGURED DIMENSIONS ONLY.
ALL EXISTING DIMENSIONS TO BE CHECKED ON SITE.
DRAWN ON AUTOCAD R2004 AT DEADY GAHAN ARCHITECTS LTD
LAYERS ON THIS DRAWING COMPLY WITH BS 1192: PART 5

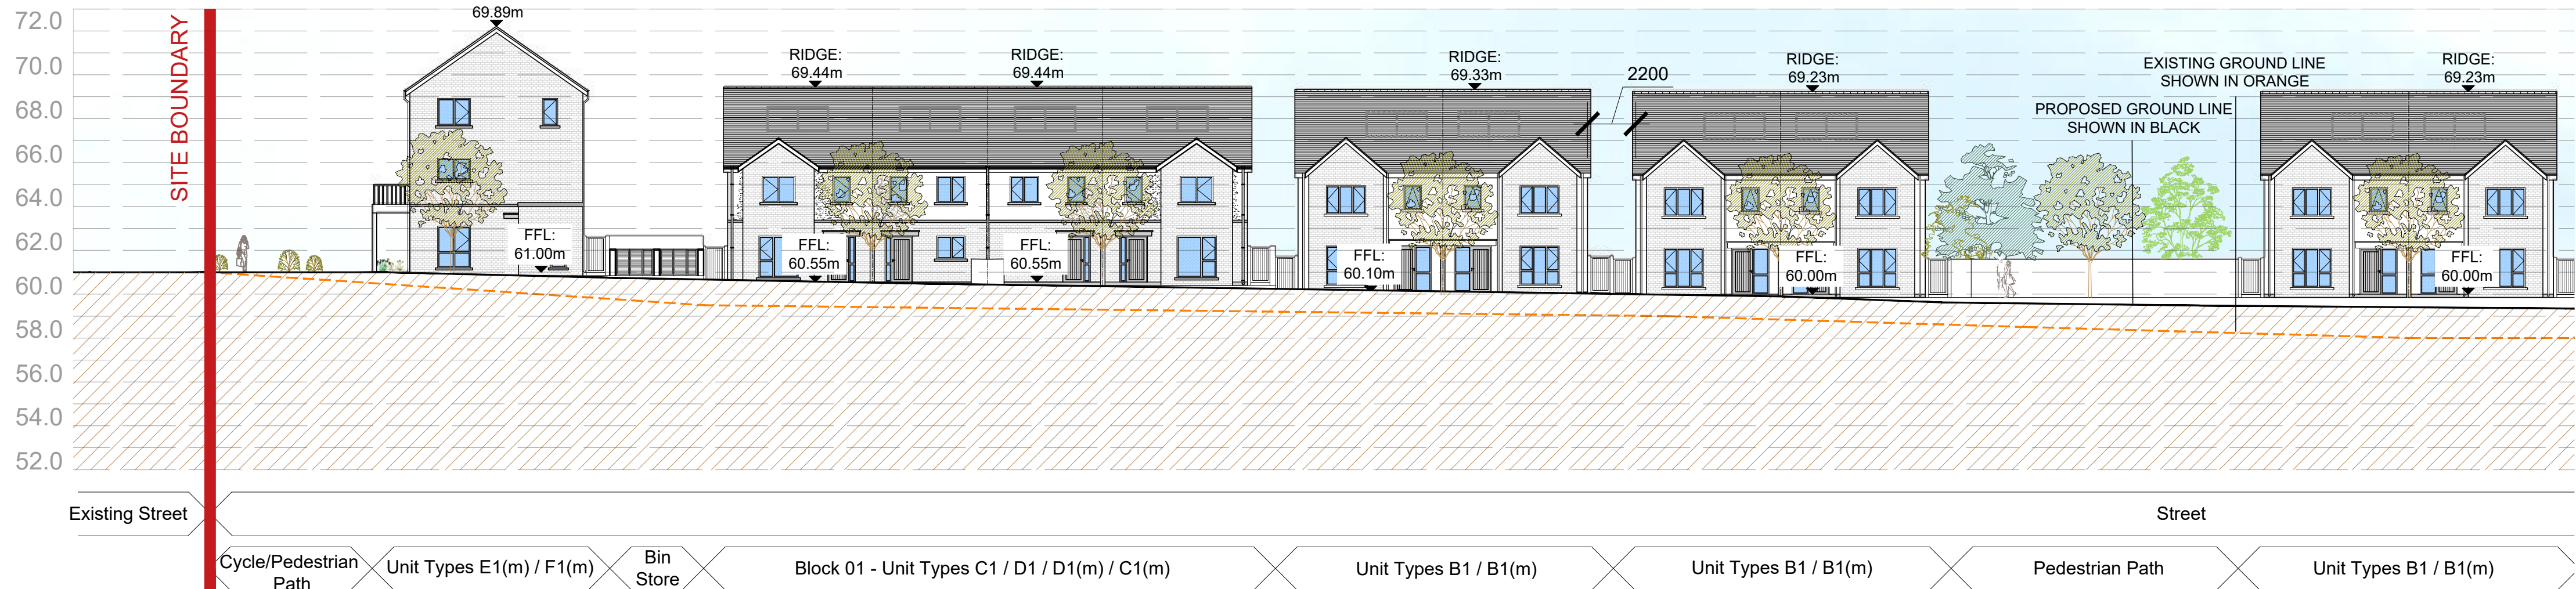


PROPOSED SITE SECTION AA (Part A) | 1:200 @ A1

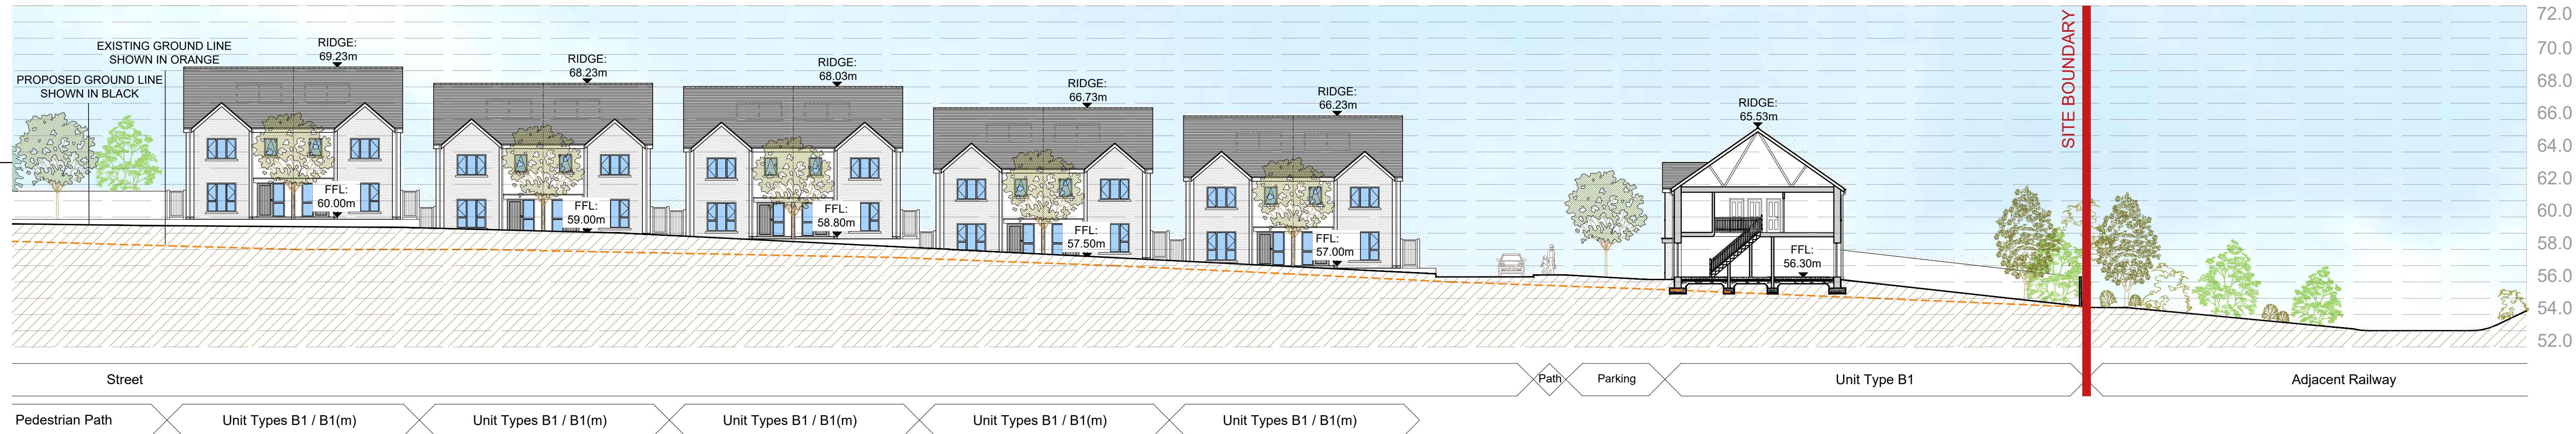


PROPOSED SITE SECTION AA (Part B) | 1:200 @ A1




PROPOSED SITE SECTION BB | 1:200 @ A1

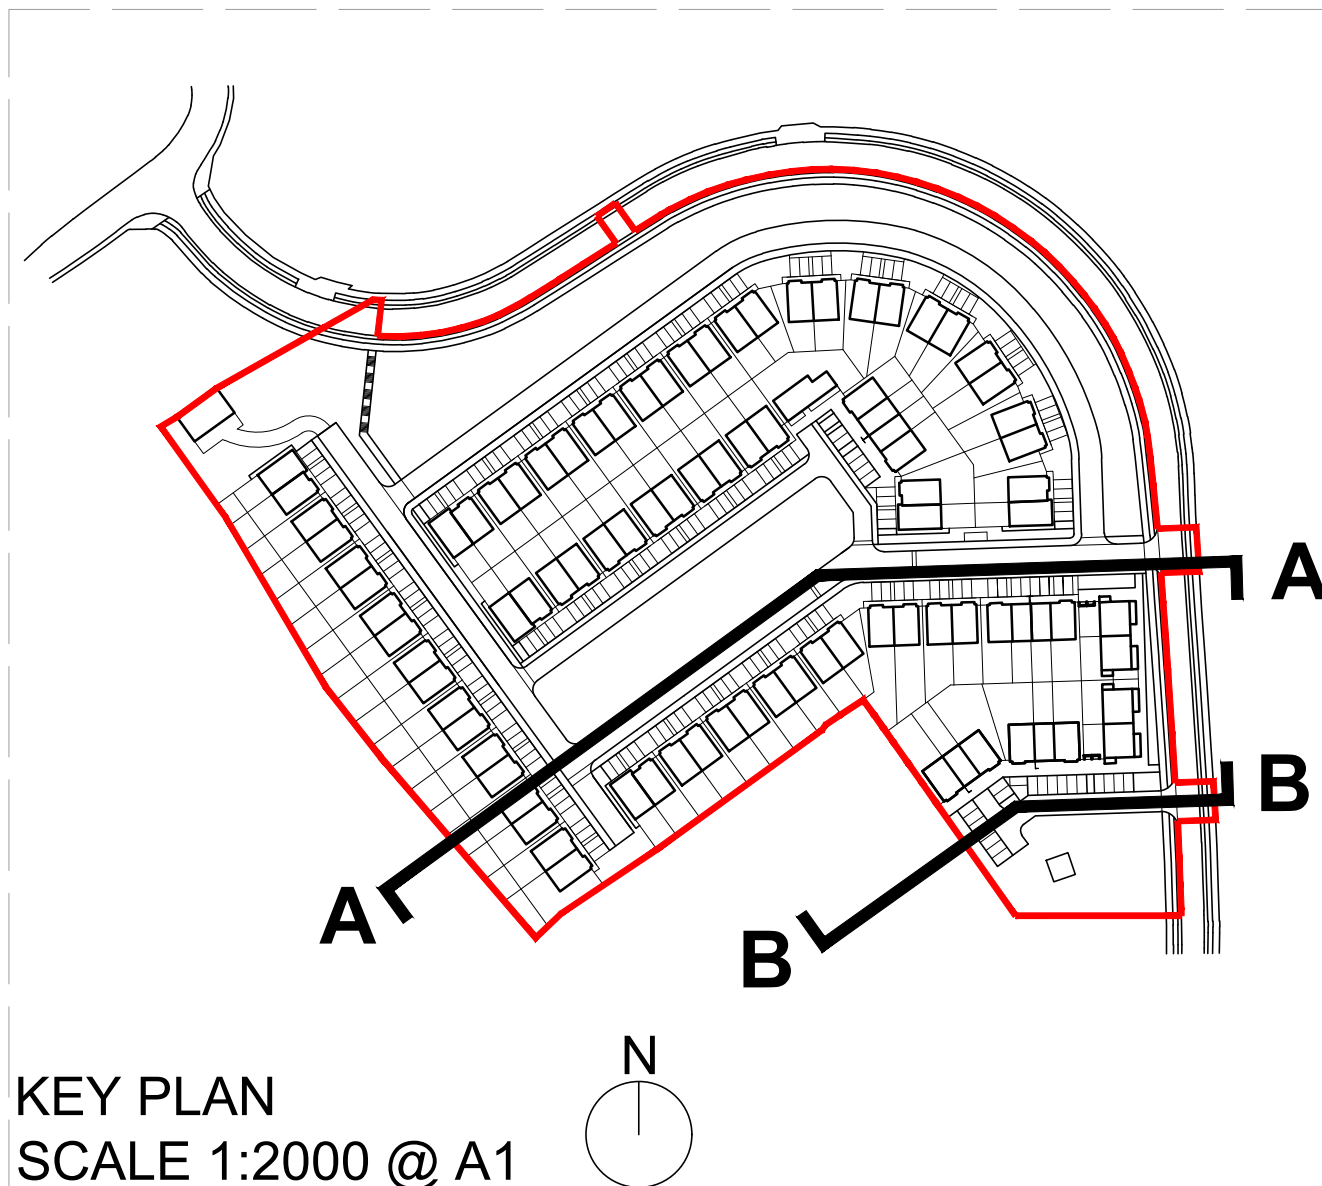

KEY PLAN
SCALE 1:2000 @ A1

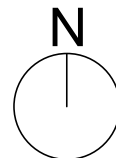

date	rev	name	chk	note
23.07.24	P1	KL	EJG	ISSUE FOR PLANNING

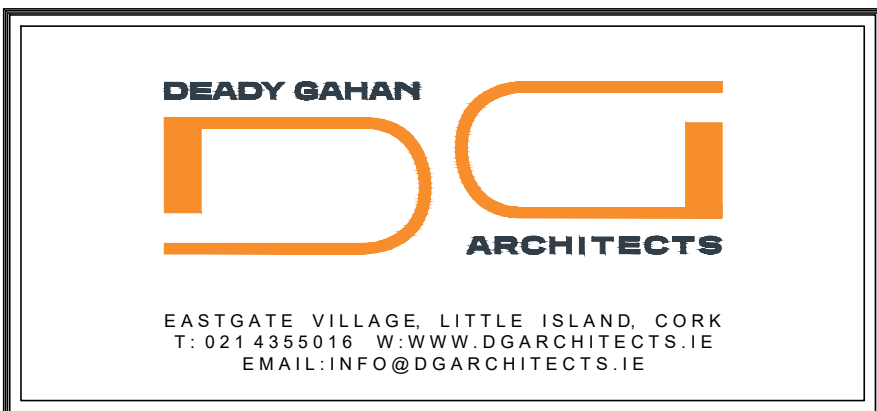

Project
PROPOSED RESIDENTIAL DEVELOPMENT
AT OLD WHITECHURCH RD.,
CORK

Drawing title
PROPOSED SITE SECTIONS AA & BB

Scale 1:200@ A1	Drawn JA	Checked EJG	Date 20.11.23
Project No. 21051	Dwg. No. 21051/P004	Revision P1	
☐ Information \ Comments	☐ Tender	☐ Construction	
☒ Planning			