




DO NOT SCALE. WORK TO FIGURED DIMENSIONS ONLY.
 ALL EXISTING DIMENSIONS TO BE CHECKED ON SITE.
 DRAWN ON AUTOCAD R2004 AT DEADY GAHAN ARCHITECTS LTD
 LAYERS ON THIS DRAWING COMPLY WITH BS 1192: PART 5

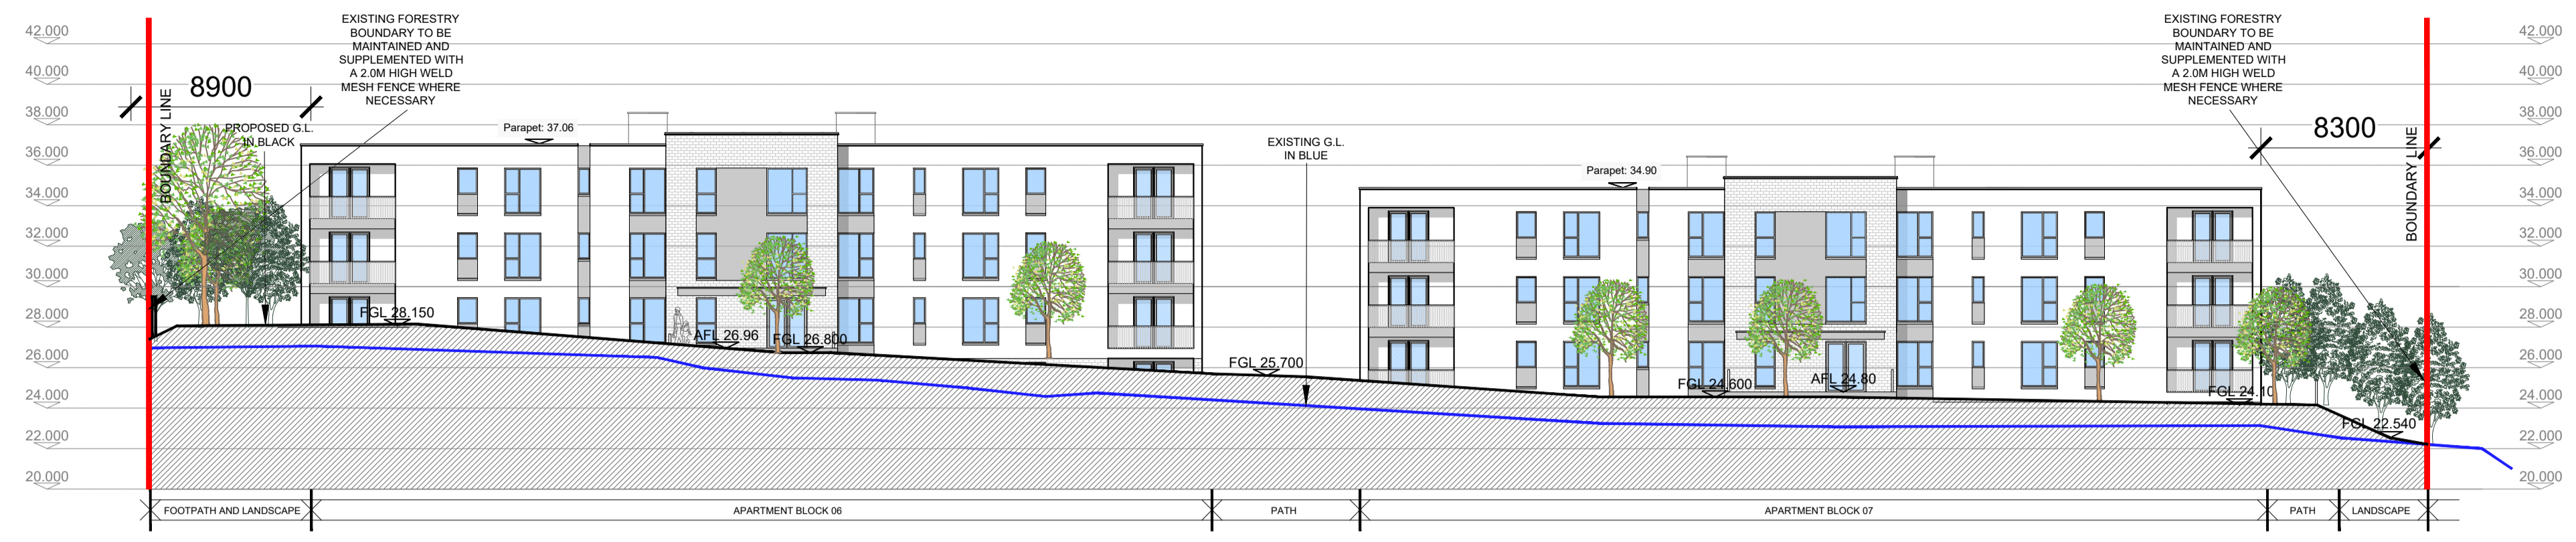

SECTION A-A
 SCALE 1:250@A1

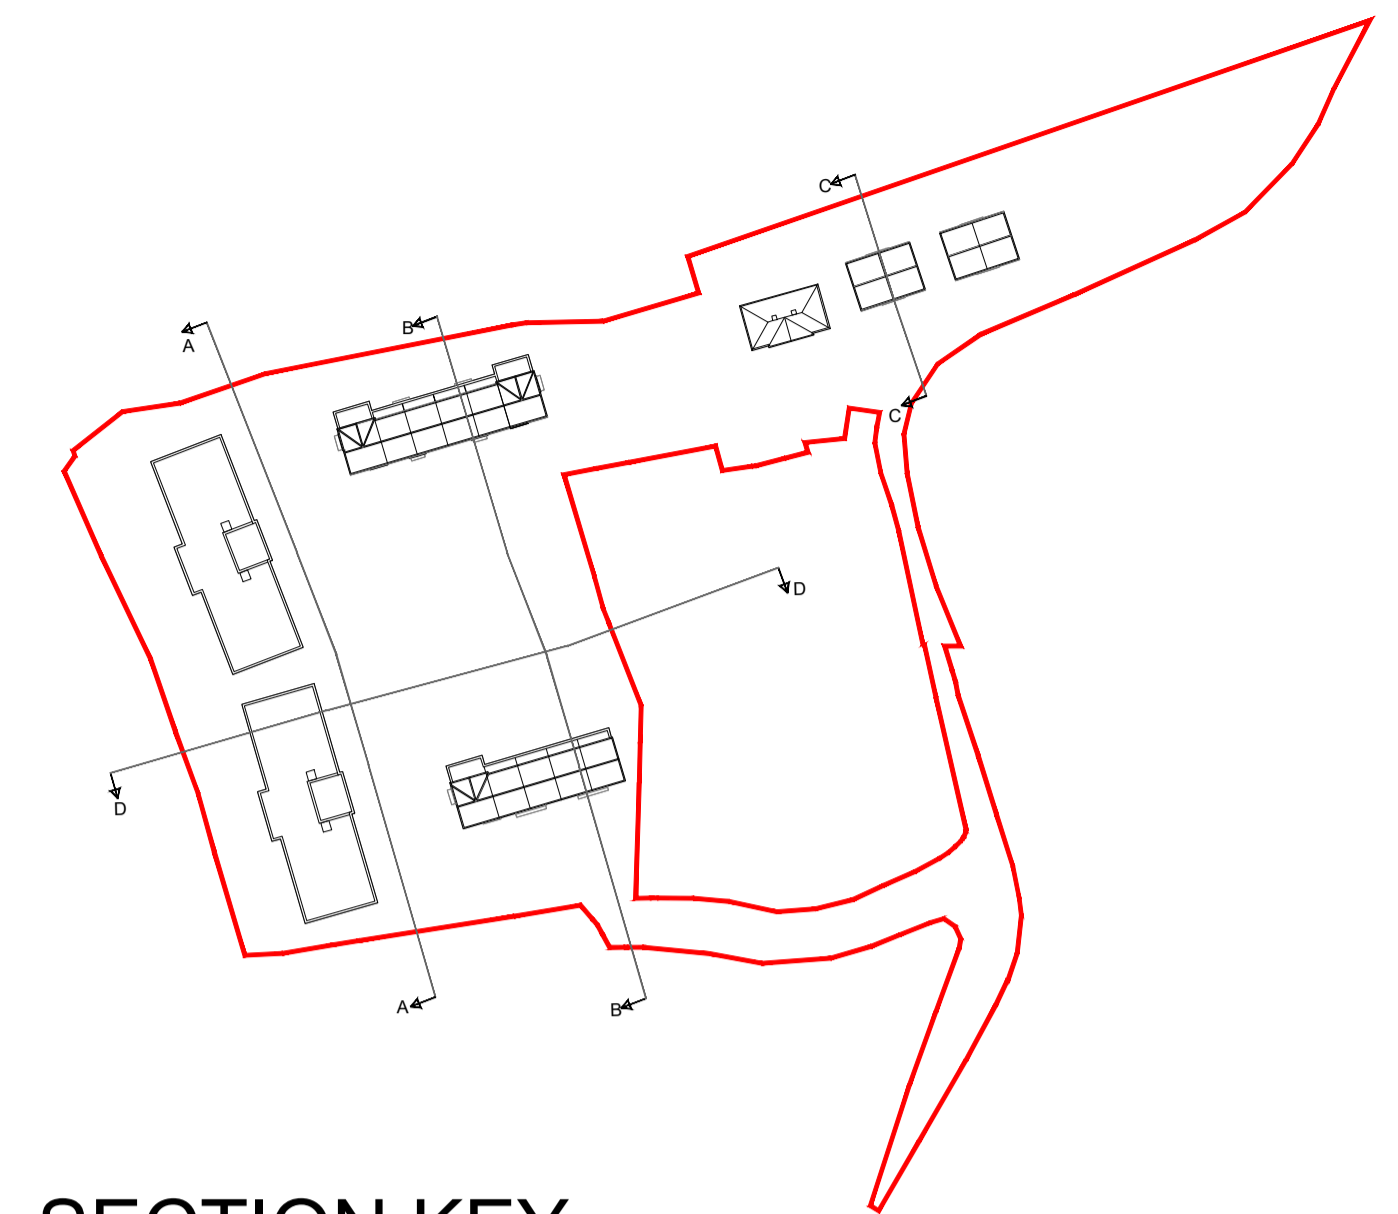


SECTION KEY
 SCALE N.T.S@A1

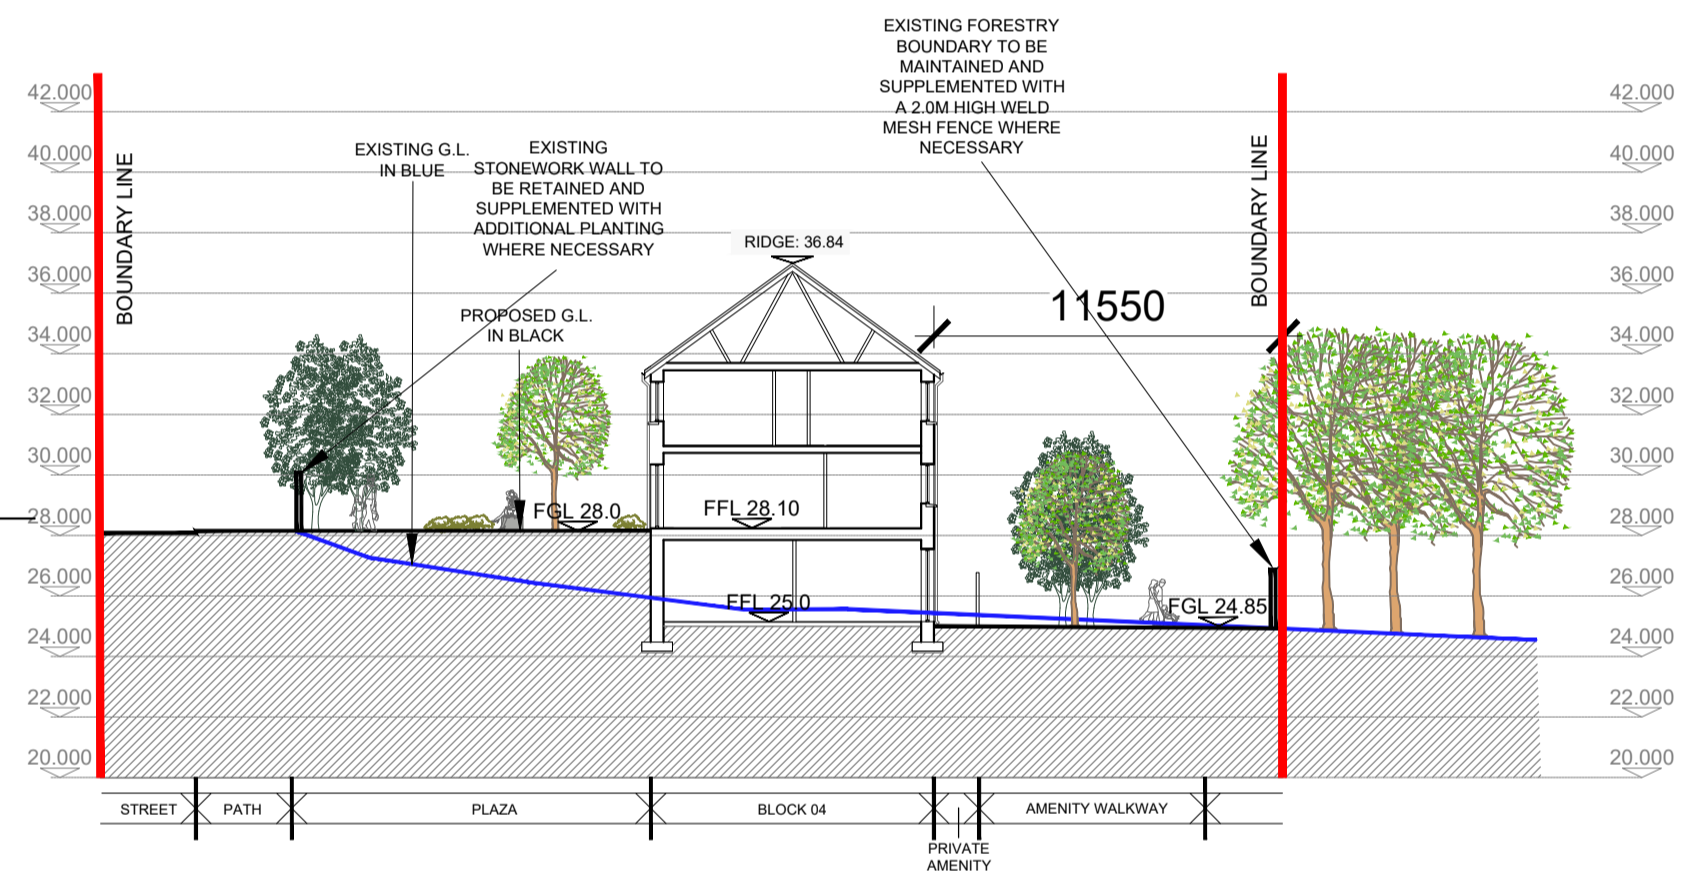

SECTION C-C
 SCALE 1:250@A1




SECTION D-D
 SCALE 1:250@A1

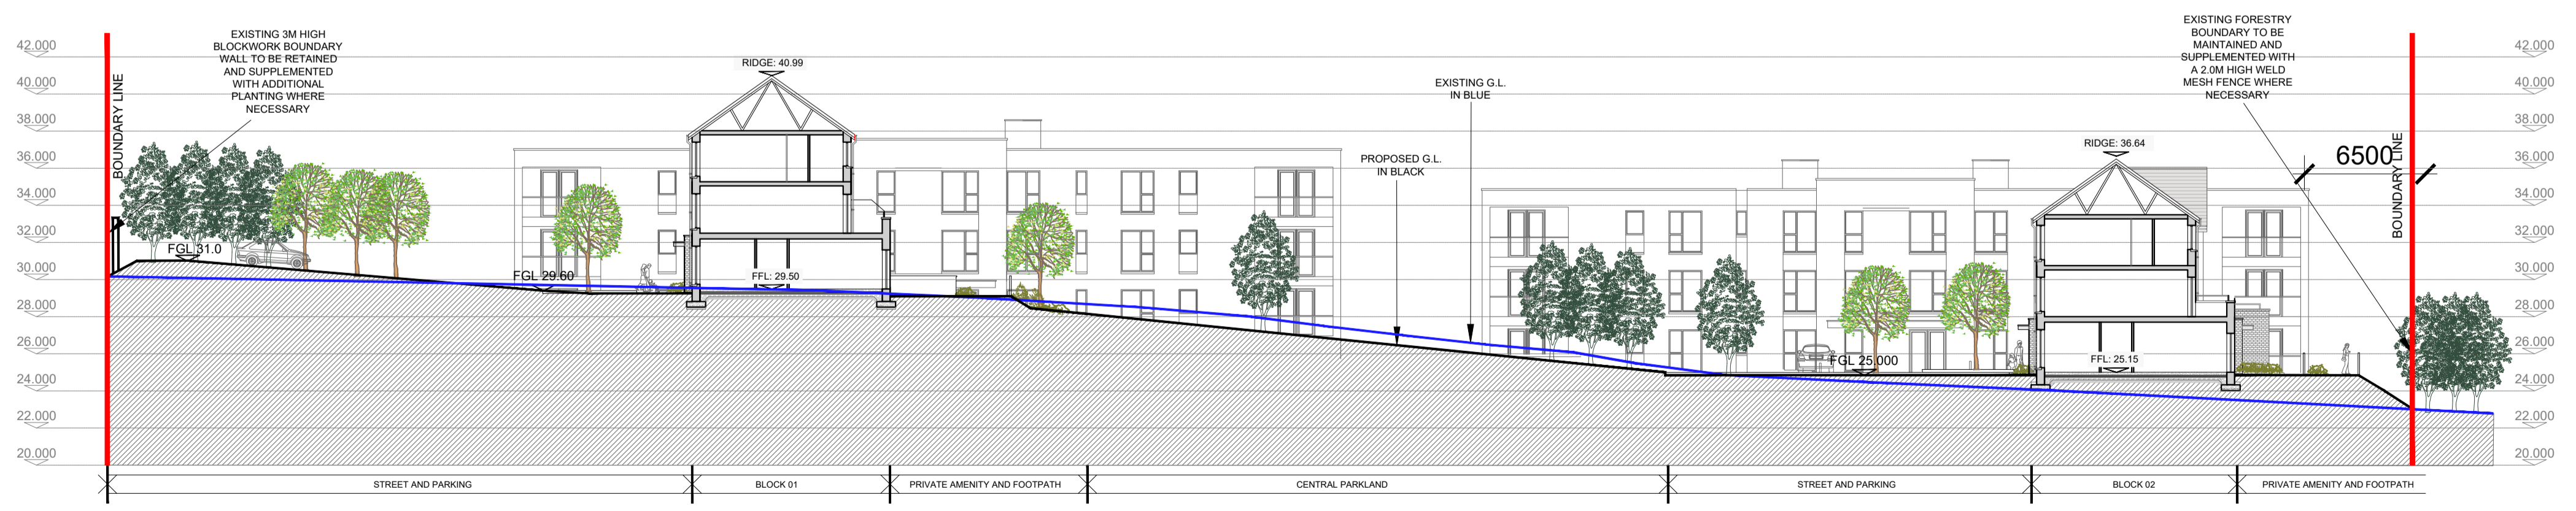

SECTION B-B
 SCALE 1:250@A1

| date | rev | name | chk | note |
|----------|-----|------|-----|--------------------|
| 04.03.25 | P1 | MP | EJG | ISSUE FOR PLANNING |

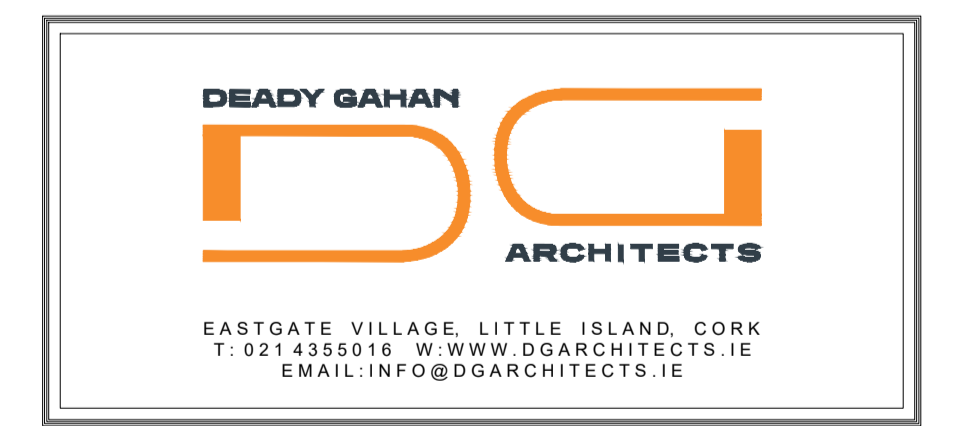

Project
 PROPOSED RESIDENTIAL DEVELOPMENT
 AT GLYNTOWN, GLANMIRE,
 CORK

Drawing title
 PROPOSED SITE SECTION A-A, B-B, C-C & D-D

| | | | |
|----------------------|-------------------------|----------------|------------------|
| Scale 1:250 @A1 | Drawn NPC | Checked EJG | Date 04.03.25 |
| Project No. 21061 | Dwg. No. 21061/P/005 | Revision P1 | |

Information | Comments | Tender |
 Planning | Construction