

DO NOT SCALE. WORK TO FIGURED DIMENSIONS ONLY.
ALL EXISTING DIMENSIONS TO BE CHECKED ON SITE.
DRAWN ON AUTOCAD R2004 AT DEADY GAHAN ARCHITECTS LTD
LAYERS ON THIS DRAWING COMPLY WITH BS 1192: PART 5




PROPOSED SITE SECTION C-C
SCALE 1:250@A2




PROPOSED SITE SECTION D-D
SCALE 1:250@A2

PROPOSED SITE SECTIONS CC & DD
SCALE 1:250@A2

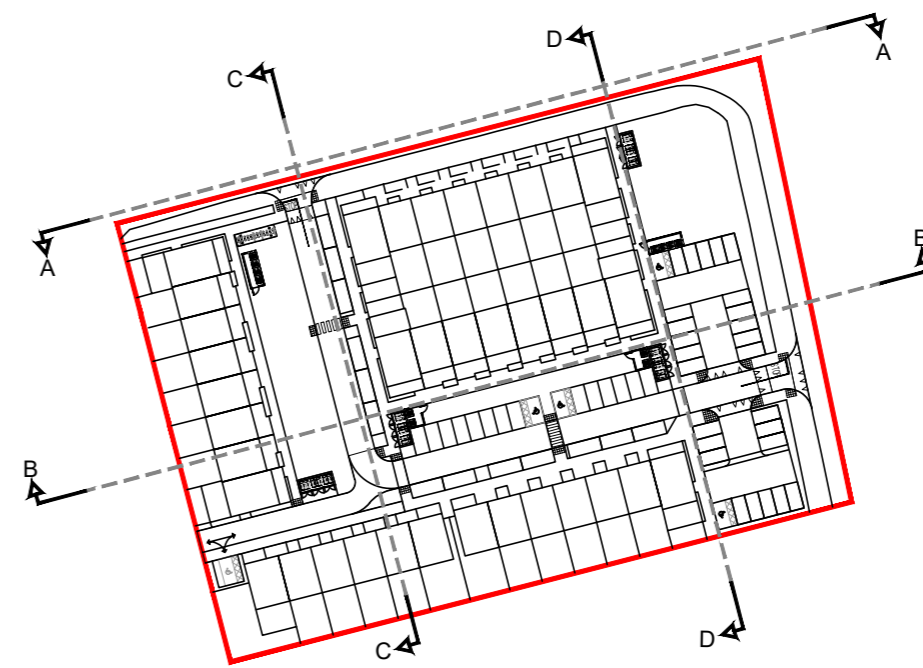

KEY PLAN
SCALE : NTS

date	rev	name	chk	note
27.03.25	P1	LM	EJG	ISSUE FOR PLANNING

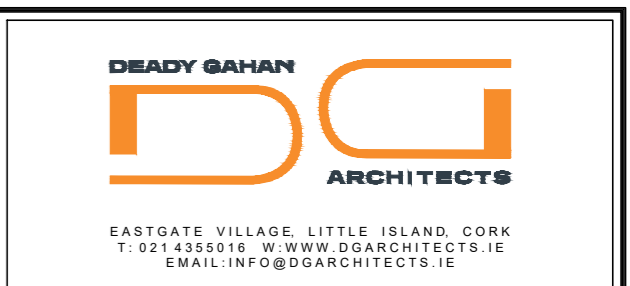

Project
PROPOSED RESIDENTIAL DEVELOPMENT
IN INNISHMORE, BALLINCOLLIG,
CORK

Drawing title
PROPOSED SITE SECTIONS CC & DD

Scale 1:250 @ A2	Drawn MC	Checked EJG	Date 26.08.24
Project No. 22131	Drg. No. 22131/P/004C	Revision P1	Tender Construction
Information \ Comments			
Planning			