


# Appendix B Drawings

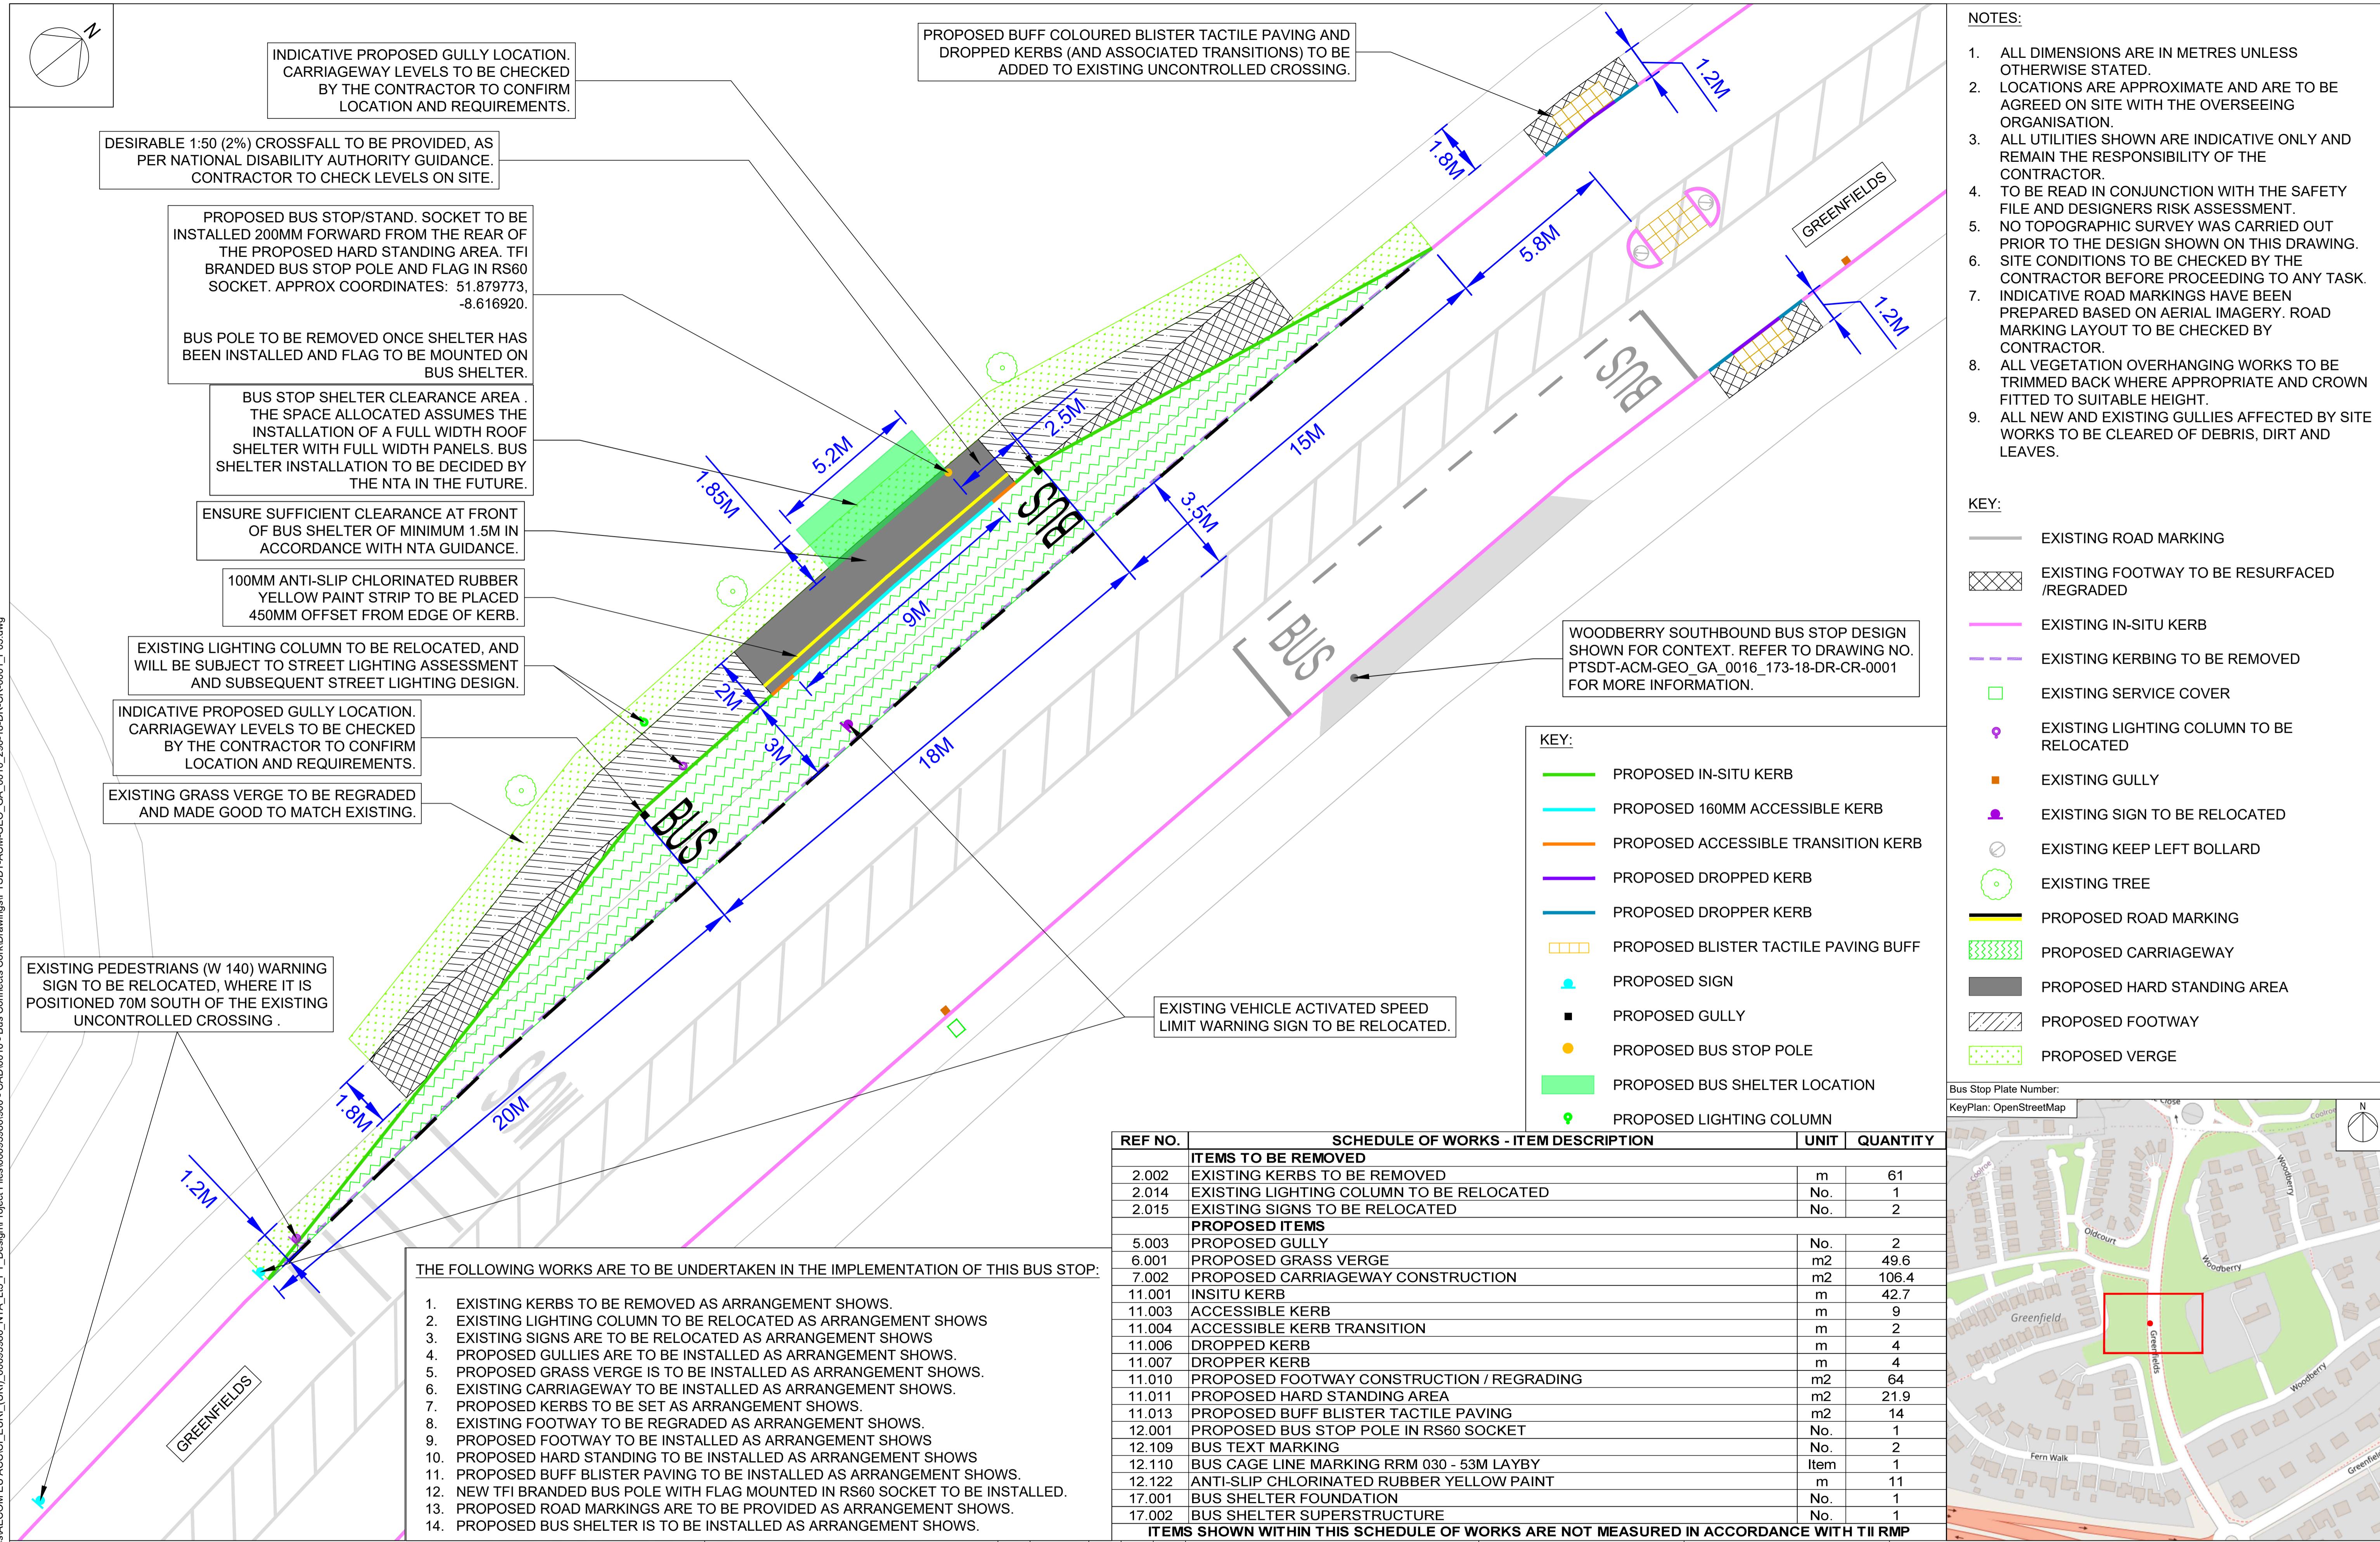

Rev	Date	Drn	Chkd	App'd	Description	Client	Engineering Designer	Programme Title
P01	06/11/2024	BD	LN	ADR	CONCEPT DESIGN FOR NTA REVIEW	 <b>NTA</b> Údarás Náisiúnta Iompair National Transport Authority	 <b>AECOM</b>	<b>PUBLIC TRANSPORT STOP DESIGN TEAM SERVICES</b>
P02	14/11/2024	OD	LN	ADR	AMENDED TO CLIENT'S COMMENTS			
P03	07/01/2025	NB	LN	ADR	ISSUE FOR PRELIMINARY DESIGN			
Date	07/01/2025	Scale	1:100 @ A1			Drawn	Checked	Approved
			1:200 @ A3			NB	LN	ADR
Phase	3	Route	0016		Stop Number	296		
					Drawing File Name	PTSDT-ACM-GEO_GA_0016_296-18-DR-CR-0001		
					Sheet Number	1 of 1	Status	Rev
						S0		P03

DO NOT SCALE USE FIGURED DIMENSIONS ONLY

