



Site Section A-A



Site Section B-B



Site Section C-C

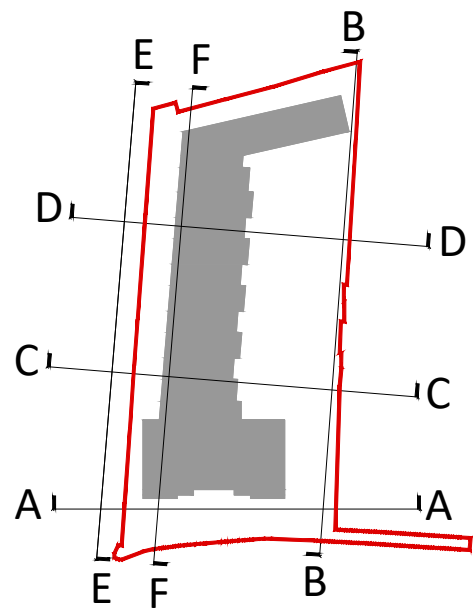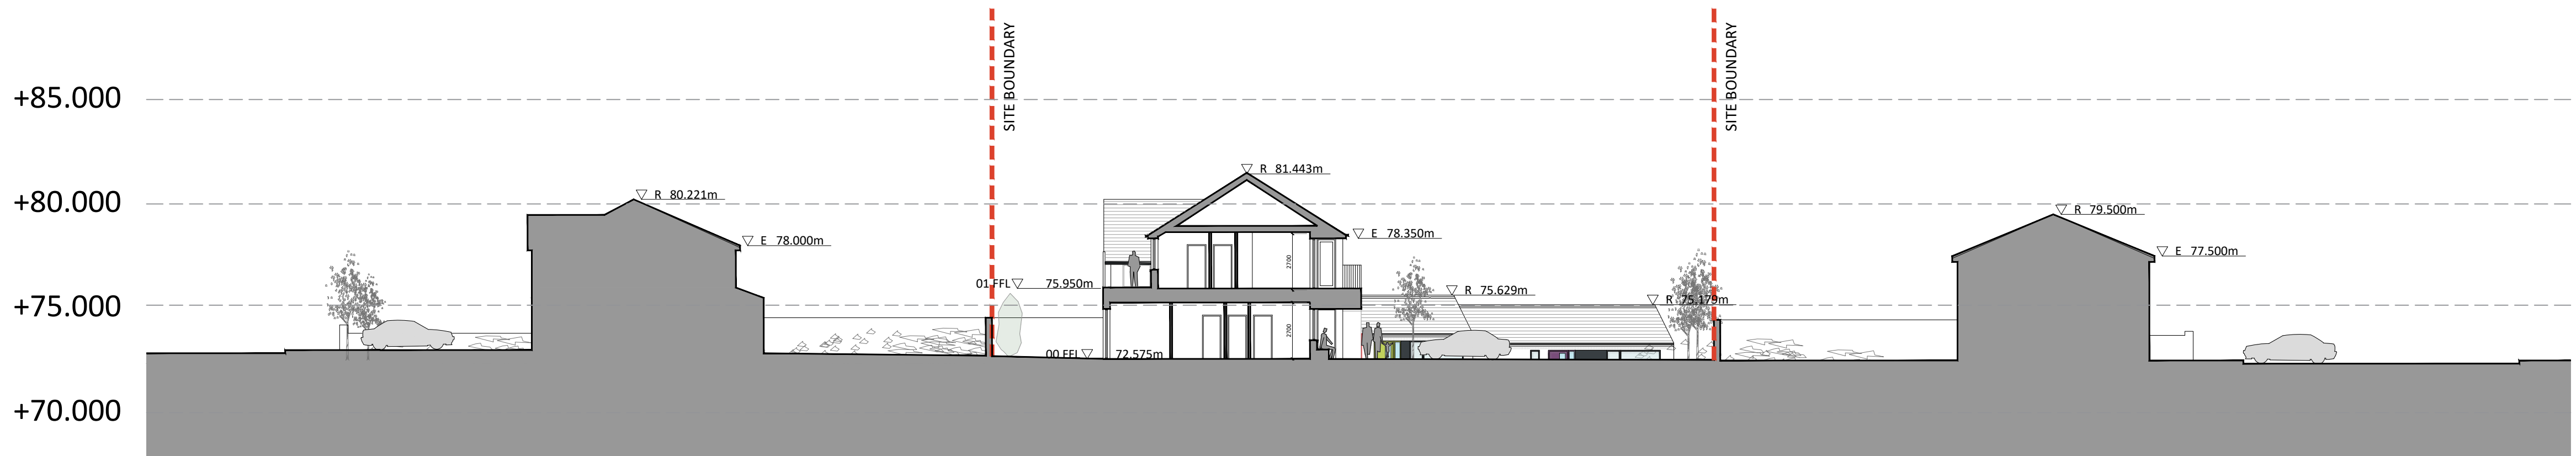

Revision Description	Date	Rev. No.	Issued by
For Planning	19-06-2025	A3-C02	AR
Any reference to fire safety design or performance is presented for coordination purposes only. Refer only to the granted Fire Safety Certificate, and fire consultant's information for fire safety design, specification and performance.			
Figured dimensions only to be used. This drawing is copyright of O'Mahony Pike Architects Ltd. All information is shared as per approved use in accordance with ISO19650-2:2018, Table 5; Standard Codes for Suitability of Models and Documents and the BEP. If the 'Status' field is empty, this information has been shared at S0 - WIP.			

omahony pike

architecture | urban design
email: info@omahonypike.com
tel: +353 1 202 7400
fax: +353 1 283 0822
www.omahonypike.com

Dublin
The Chapel
Mount St. Anne's
Milltown, Dublin 6
D06 XN52 Ireland

Cork
One South Mall
Cork City
Co. Cork
T12 CN3 Ireland

Project: Sheltered Housing
Location: Cooney's Lane, Grange, Cork
Client: Lyonshall Ltd.

Drawing Title: Proposed Site Sections and Elevations - Sheet 1 of 2
Drawing No.: 23034-OMP-01-ZZ-DR-A-2000

Project Code: ----
Project Lead: AR
Drawn By: AR
Job No.: 23034
Purpose: For Planning

Scale @ A1: 1:200
Date Printed: 19-06-2025
Current Rev.: A3-C02
Status: A3