






SURFACE WATER LONGITUDINAL SECTION S1-0 TO SOAKAWAY No. 3
SCALE 1:500(H) 1:100(V)

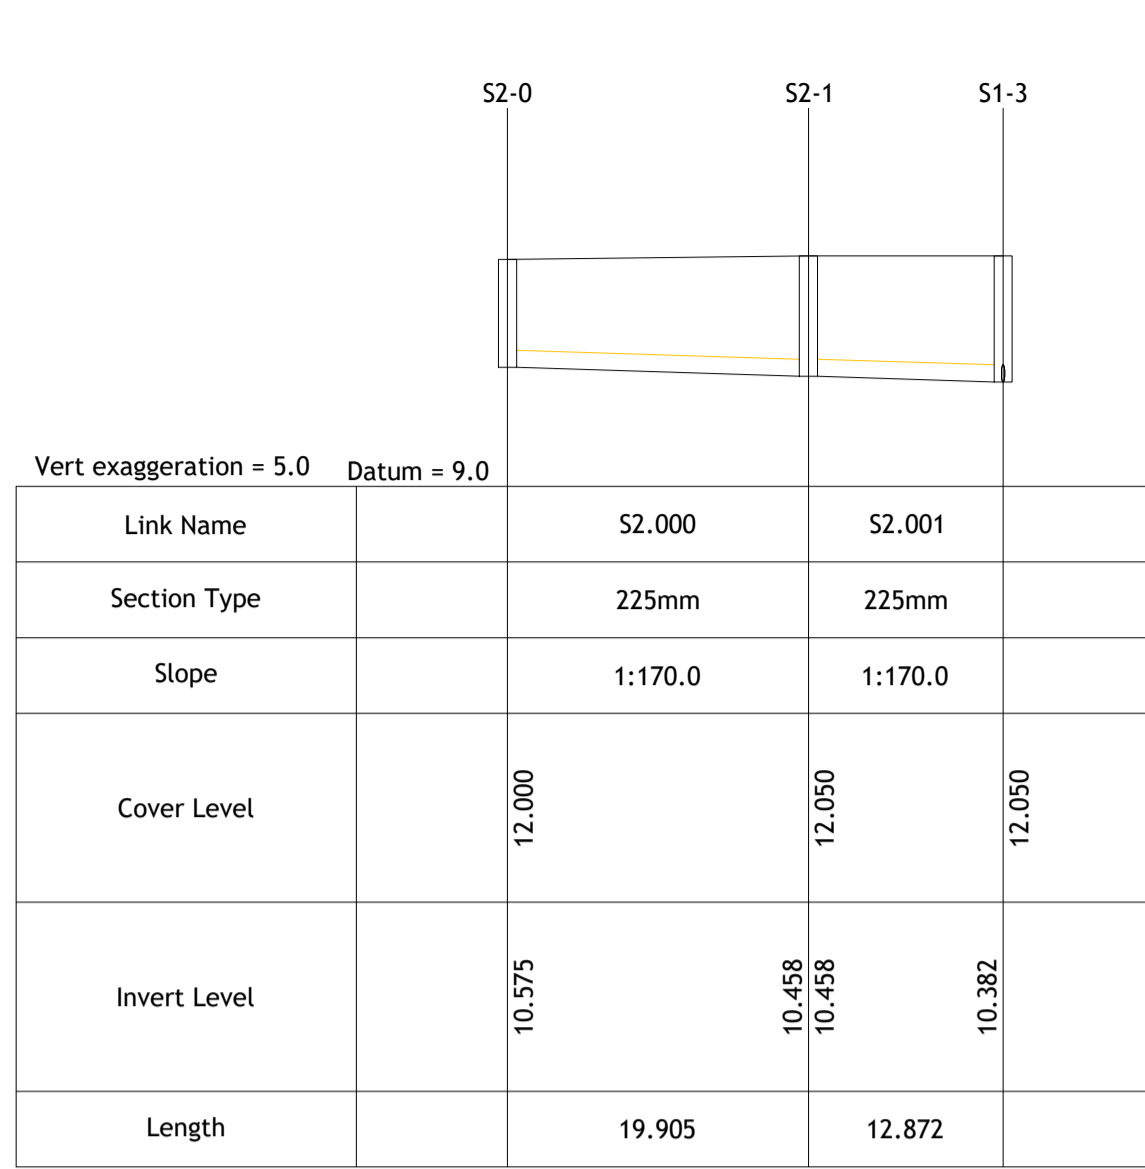


SURFACE WATER LONGITUDINAL SECTION S2-0 TO S1-3
SCALE 1:500(H) 1:100(V)

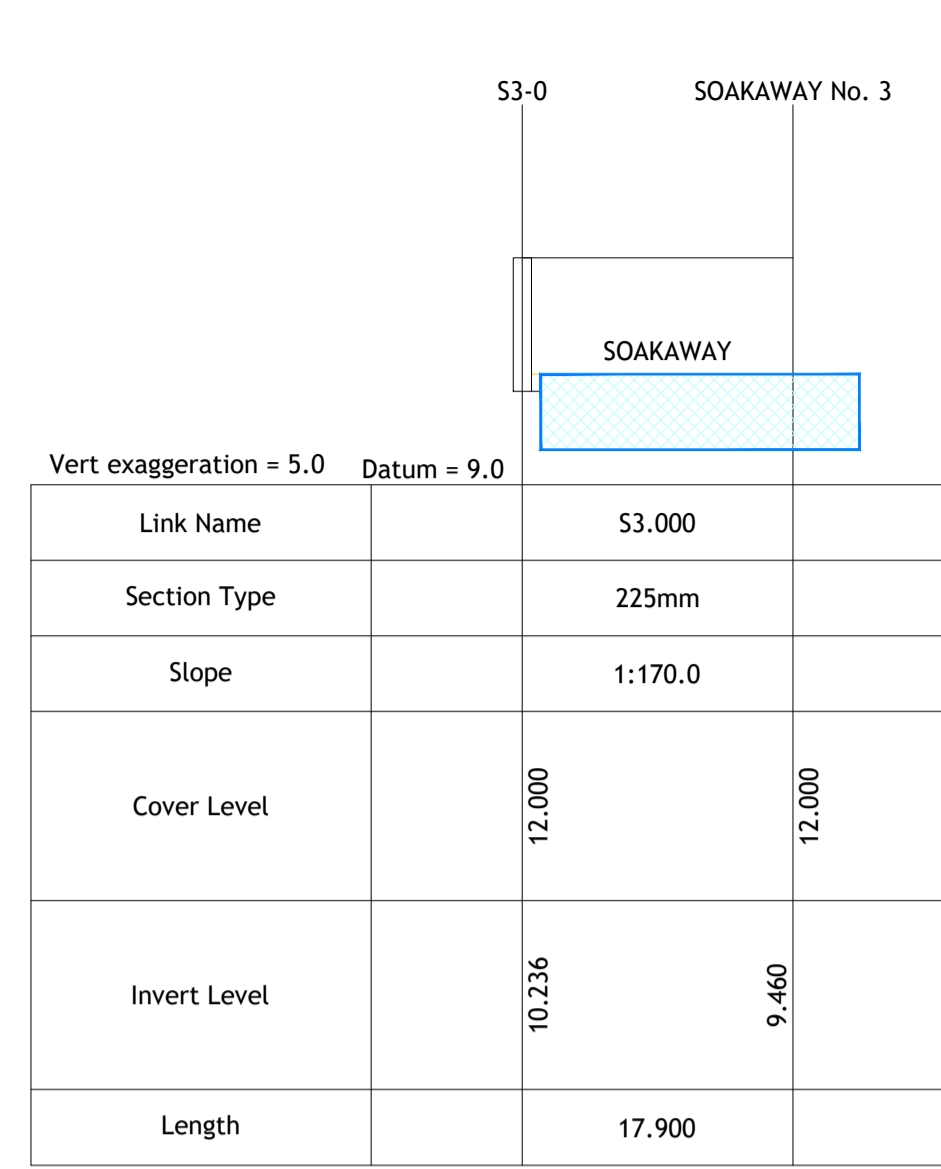


SURFACE WATER LONGITUDINAL SECTION S3-0 TO SOAKAWAY No. 3
SCALE 1:500(H) 1:100(V)

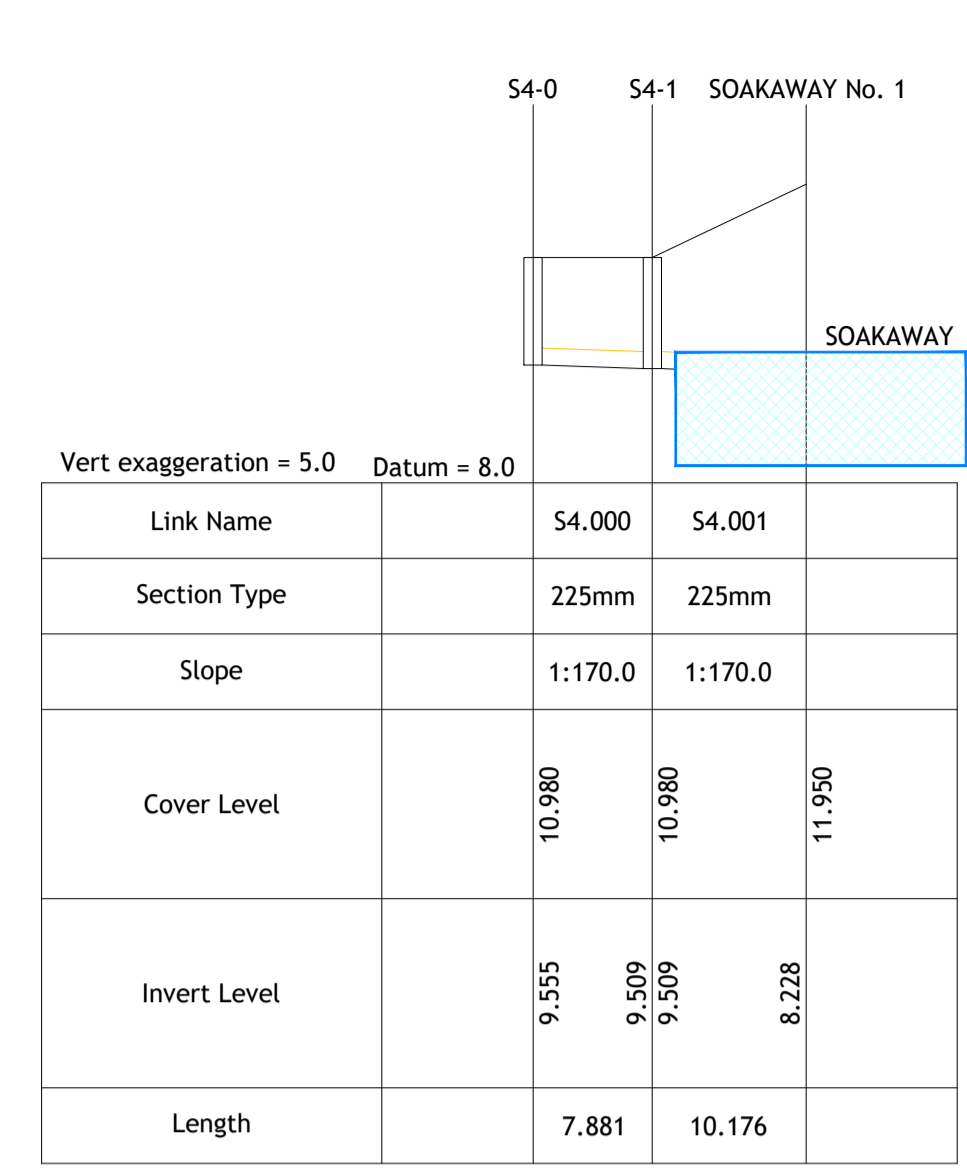

SURFACE WATER LONGITUDINAL SECTION S4-0 TO SOAKAWAY No.1
SCALE 1:500(H) 1:100(V)

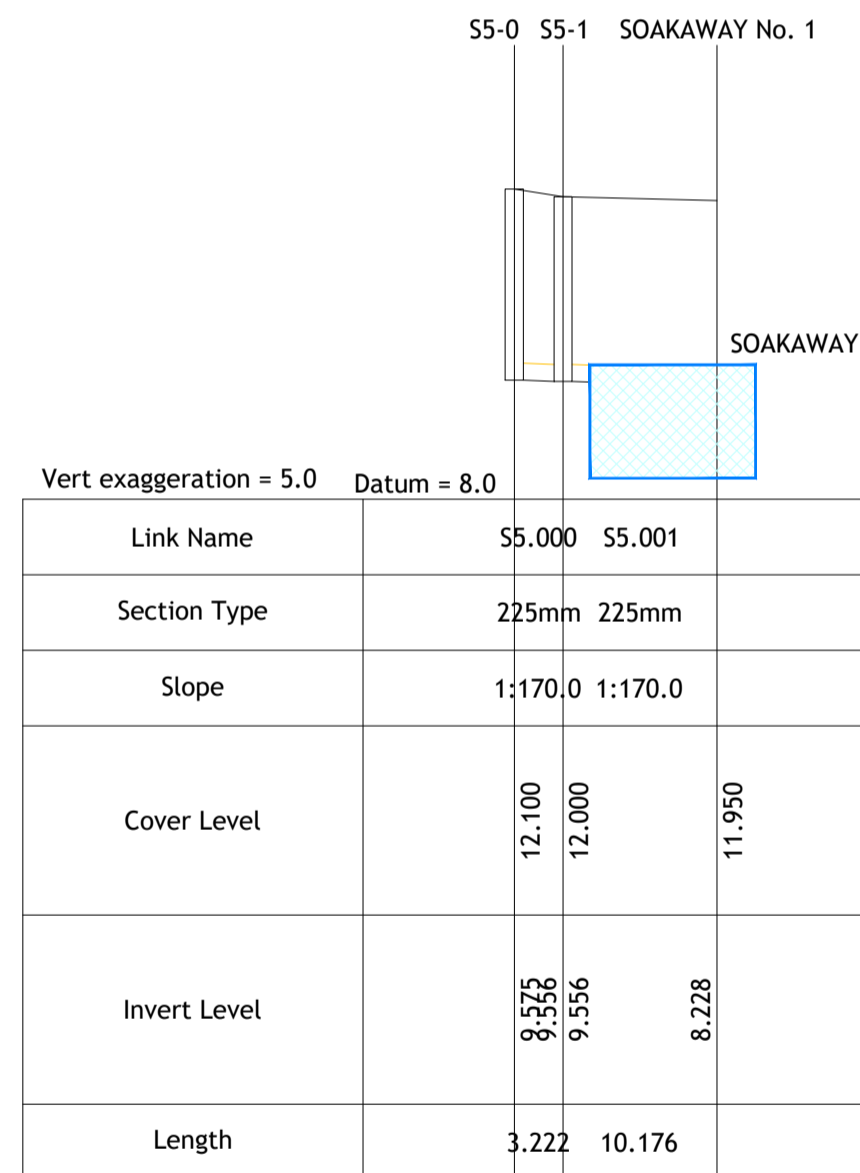

SURFACE WATER LONGITUDINAL SECTION S5-0 TO SOAKAWAY No.1
SCALE 1:500(H) 1:100(V)

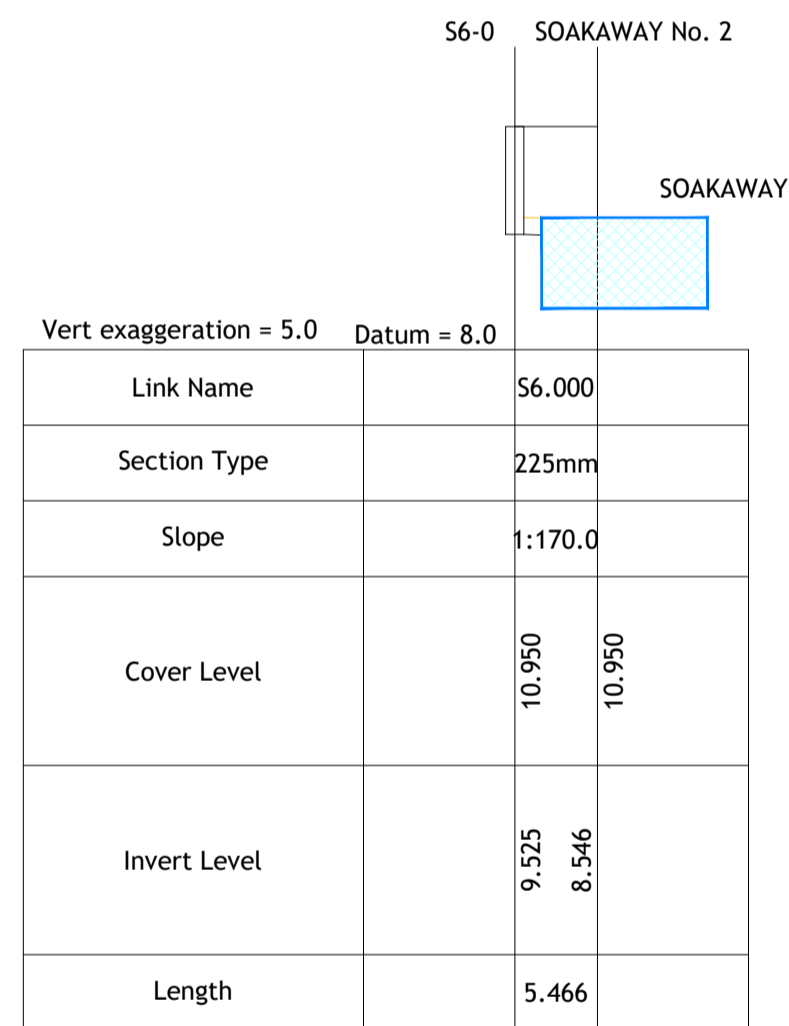

SURFACE WATER LONGITUDINAL SECTION S6-0 TO SOAKAWAY No.2
SCALE 1:500(H) 1:100(V)

Rev	Amendment	By	Date	Rev	Amendment	By	Date
P01	FOR PLANNING REVIEW	LL	15.10.2024				
C01	ISSUE FOR PLANNING	LL	06.03.2025				
C02	UPDATED ISSUE FOR PLANNING	LL	10.04.2025				

Client:
GOOD SHEPHERD

Project:			
REFUGE CENTRE TURNER'S CROSS, CORK			
Title: PROPOSED SURFACE WATER LONGITUDINAL SECTIONS			
Drawn: Liam Lonergan	Date drawn: 08.10.2024	Technician Check: Drazen Trkulja	Engineer Check: Drazen Trkulja
Project No: 244110	Model Ref: 244110-PUNCH-XX-XX-M2-C-0200	Drawing Status: A0 (Planning)	Approved: Cian Murphy
Scale: AS SHOWN	Document No: 244110-PUNCH-XX-XX-DR-C-0200	Revision No: C02	