




6- MODULAR UNIT SOAKAWAY PLATE

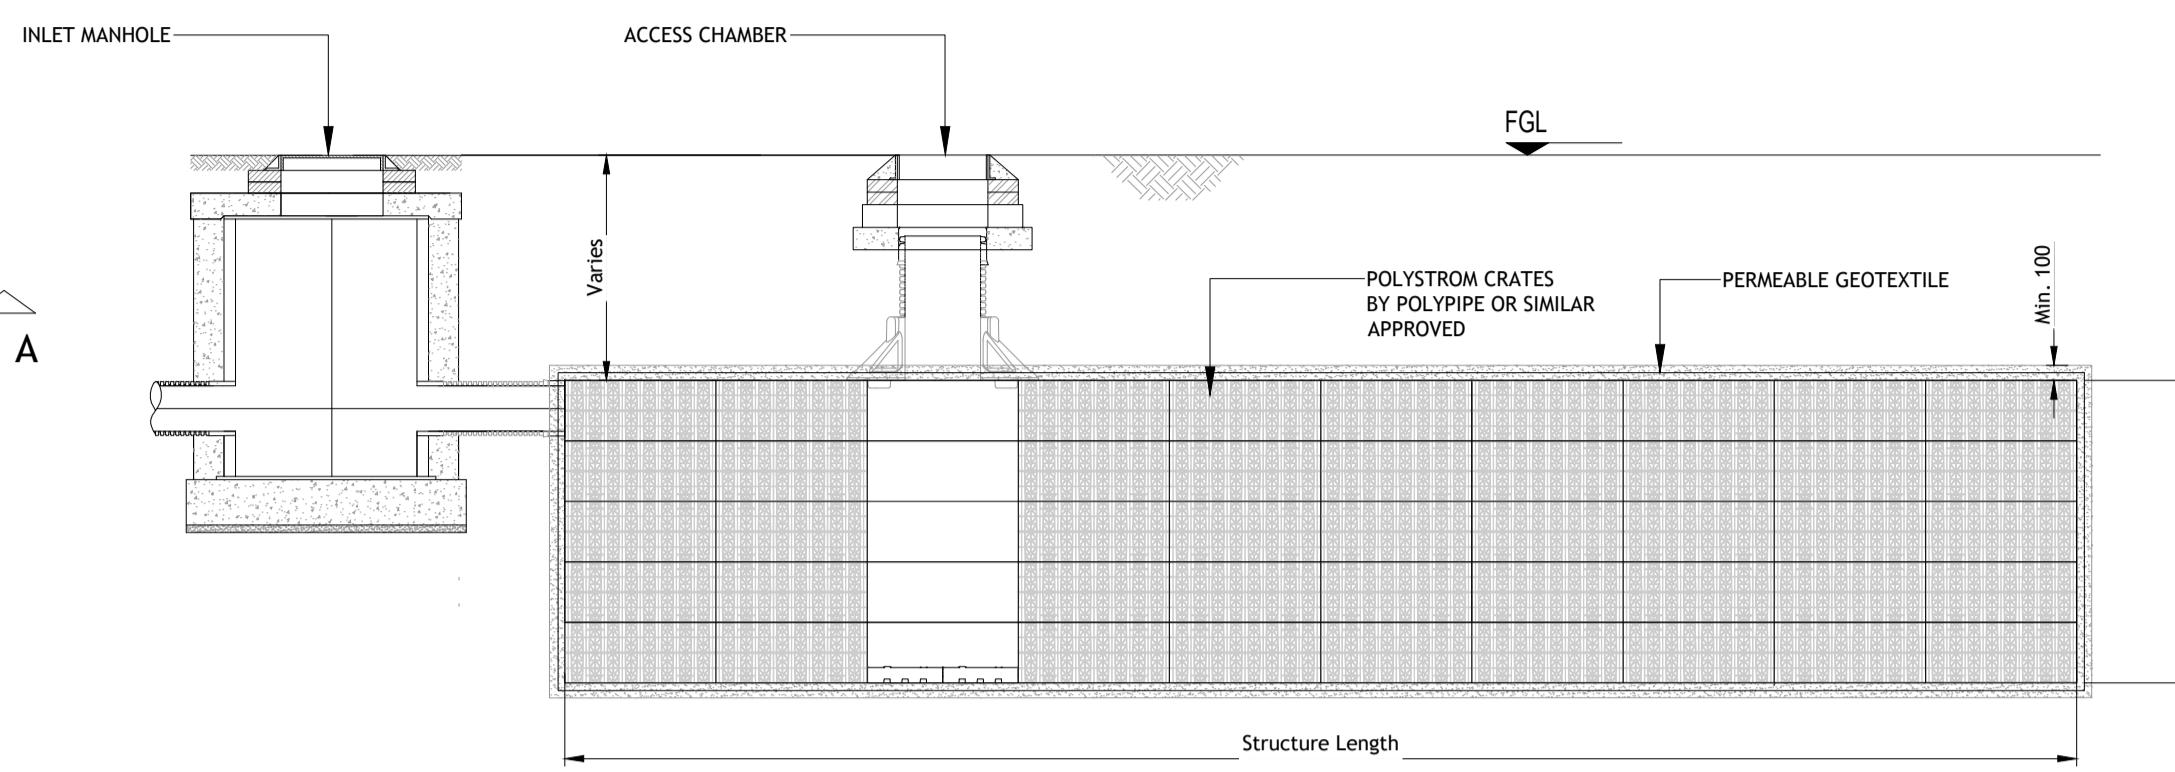


SECTION A-A

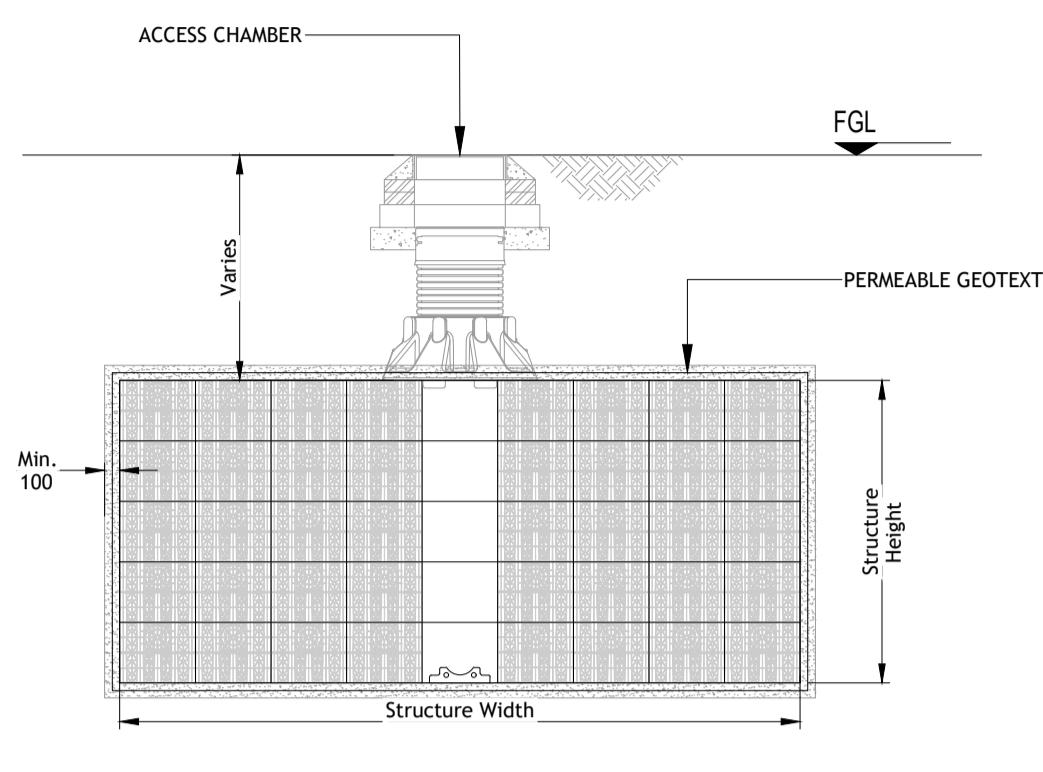

SECTION B-B
SCALE 1:50

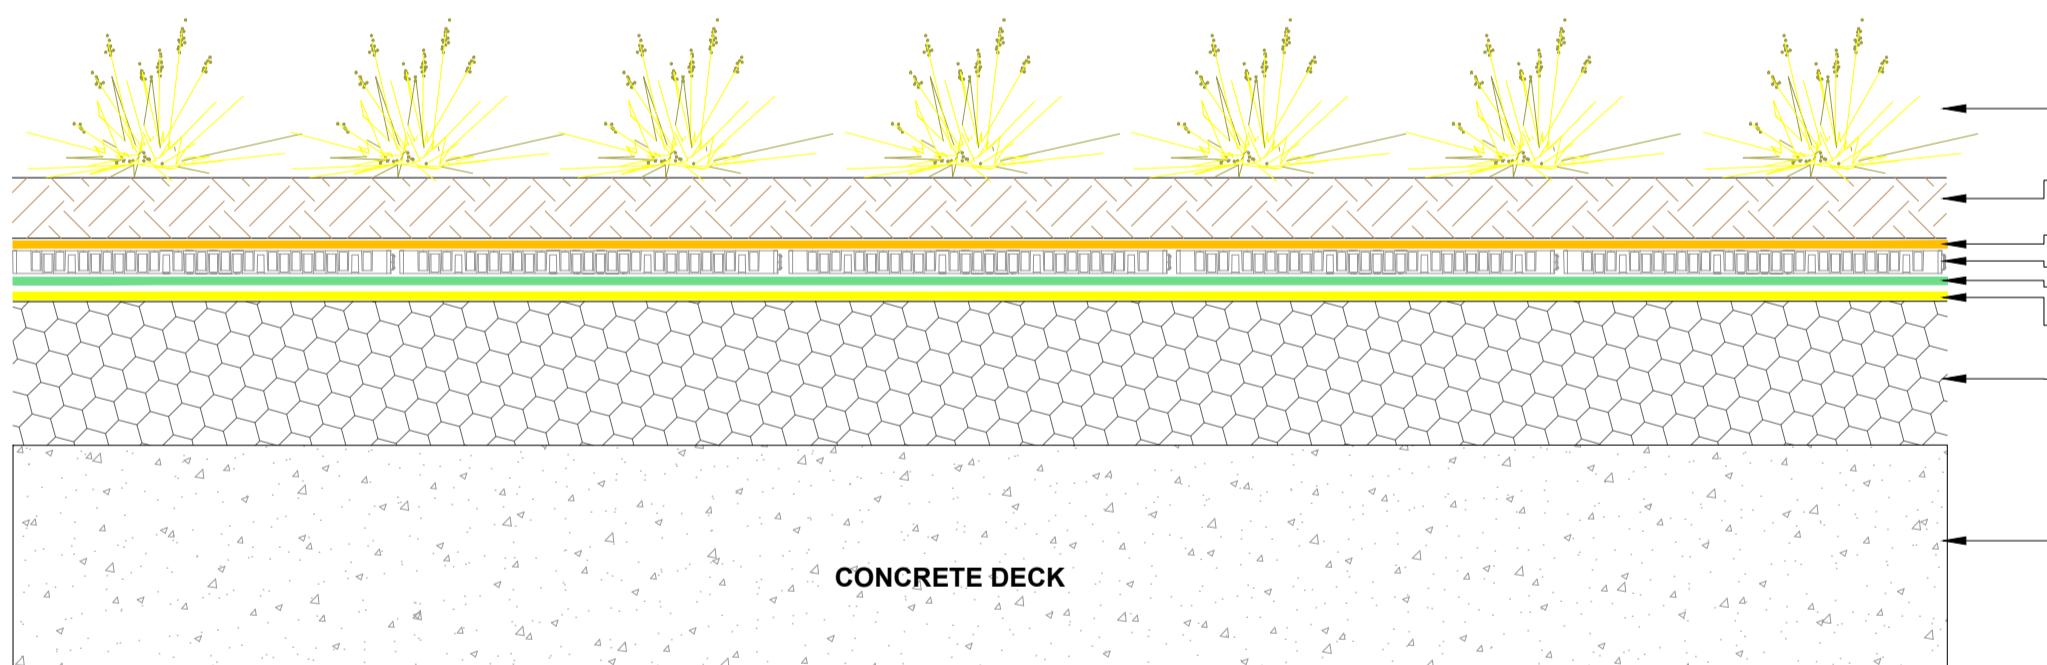

7 - BIODIVERSE GREEN ROOF TYPICAL SECTION

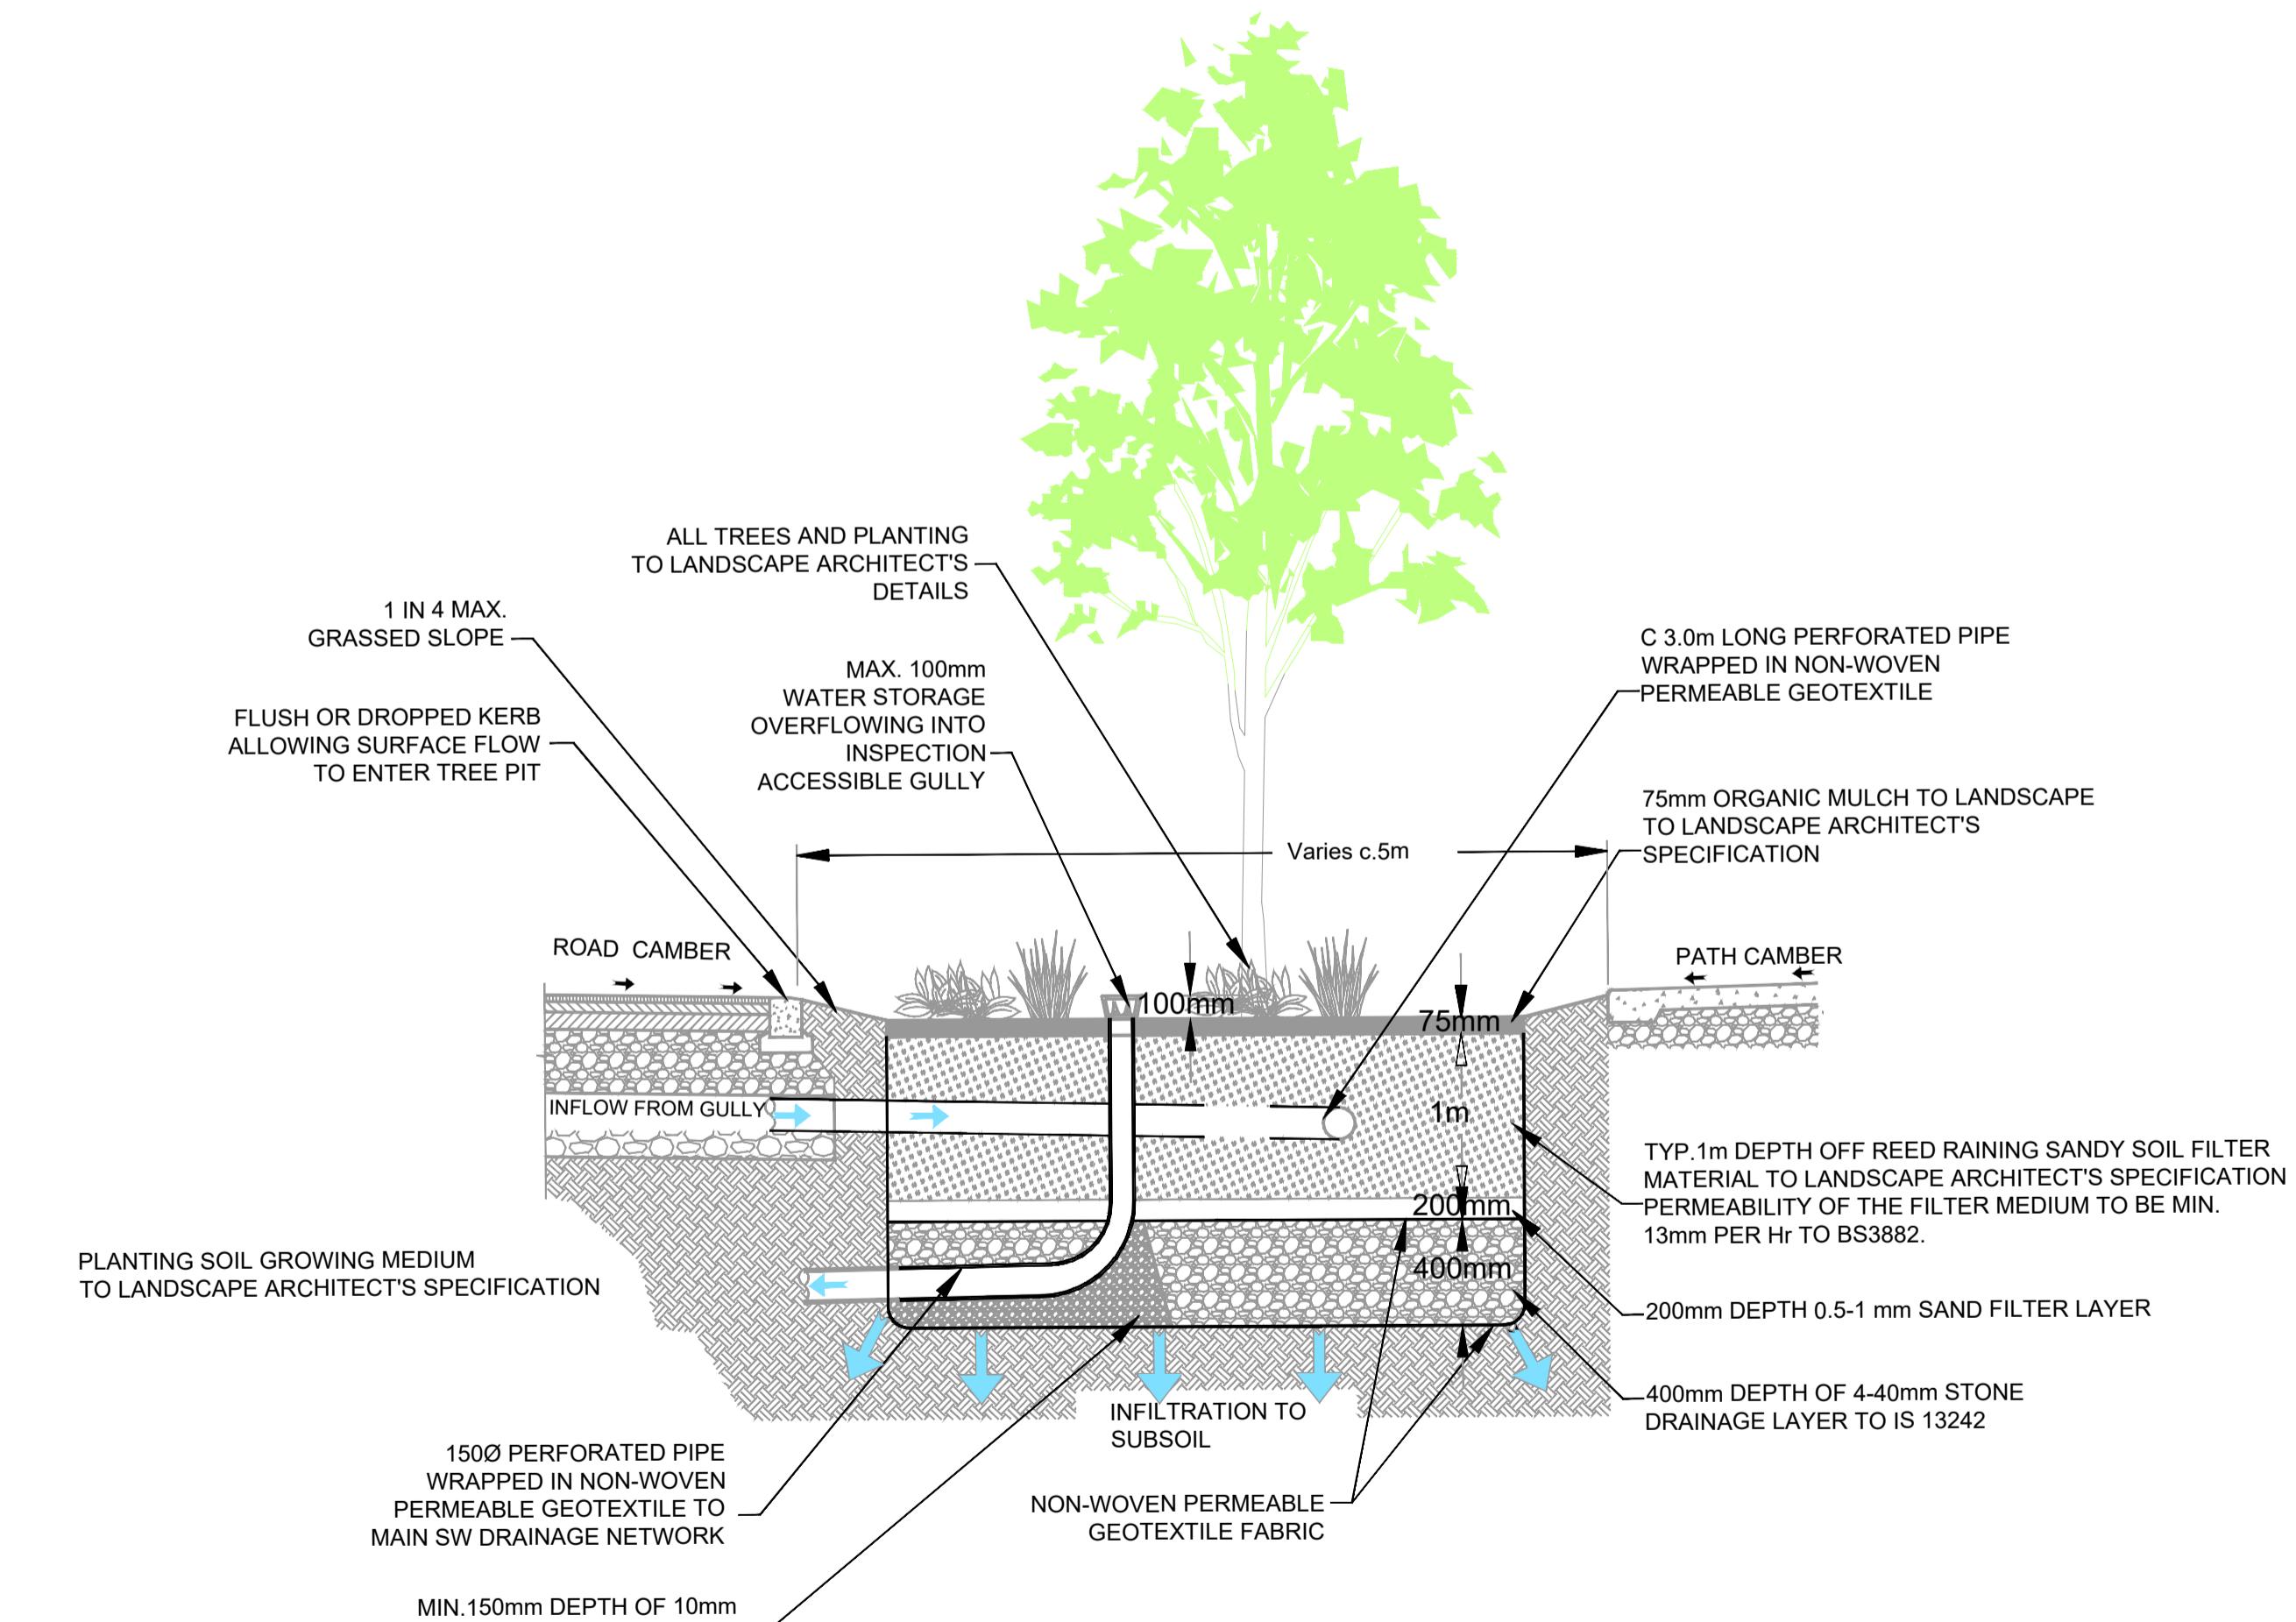

8- TREE PIT DETAIL

© PUNCH Consulting Engineers

This drawing and any design hereon is the copyright of the Consultants and must not be reproduced without their written consent. All drawings remain the property of the Consultants. Figured dimension only to be taken from this drawing. Consultants to be informed immediately of any discrepancies before work proceeds.



COLOUR DRAWING



Rev	Amend
P01	FOR PLANNING REVIEW
C01	ISSUE FOR PLANNING
C02	UPDATED ISSUE FOR PLANNING

Comment	By	Date	Rev	Amendment	By	Date	Client
	LL	11.10.2024					G
	LL	06.03.2025					
	LL	11.04.2025					

PUNCH

consulting engineers

Project:	REFUGE CENTRE TURNER'S CROSS, CORK			
Title:	DRAINAGE DETAILS - SHEET 2			
Drawn: Liam Lonergan	Date drawn: OCT 2024	Technician Check: Drazen Trkulja	Engineer Check: Drazen Trkulja	Approved: Cian Murphy
Project No: 244110	Model Ref: 244110-PUNCH-XX-XX-M2-C-0501	Drawing Status: A0 (Planning)		
Scale @ A1: AS SHOWN	Document No: 244110-PUNCH-XX-XX-DR-C-0501	Revision No: C02		