




REFER TO INDEX SHEET FOR NOTES REGARDING DESIGN RESPONSIBILITY & RISK ASSESSMENT			
UISCE EIREANN - IRISH WATER			
STANDARD DETAILS - WATER		SCALE NOT TO SCALE	DATE SEPT. 2015
TITLE: GENERAL PIPE CONNECTIONS (Sheet 6 of 7)		DRAWING No. STD-W-09	REV. 2
2 07709H TOC Motor No. 1, elevation not required 000 3 11171AMTOC Notes added & updated 000 0 09151AMTOC Initial issue 000 100 Date 000 Description 000			

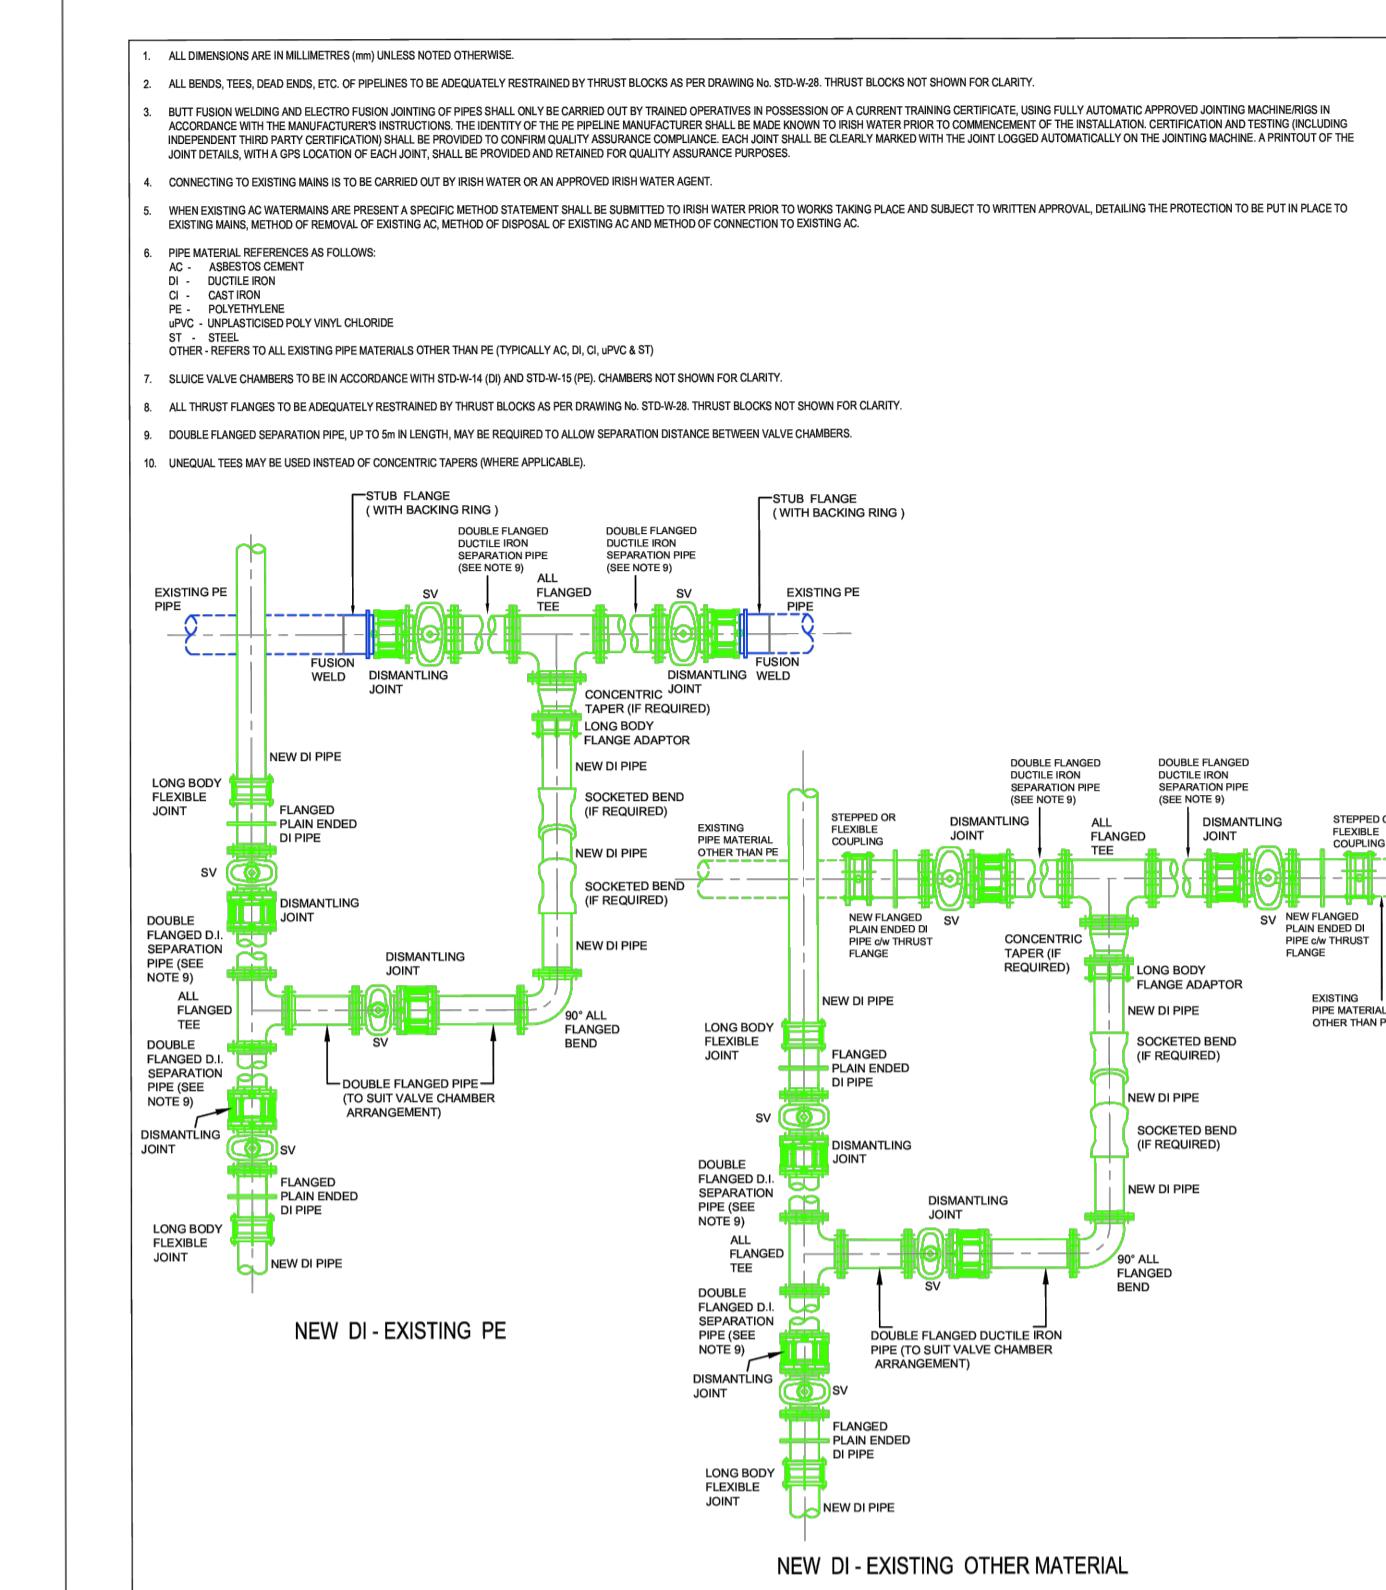


REFER TO INDEX SHEET FOR NOTES REGARDING DESIGN RESPONSIBILITY & RISK ASSESSMENT			
UISCE EIREANN - IRISH WATER			
STANDARD DETAILS - WATER		SCALE NOT TO SCALE	DATE SEPT. 2015
TITLE: GENERAL PIPE CONNECTIONS (Sheet 7 of 7)		DRAWING No. STD-W-10	REV. 2
2 07709H TOC Motor No. 1, elevation not required 000 3 11171AMTOC Notes added & updated 000 0 09151AMTOC Initial issue 000 100 Date 000 Description 000			

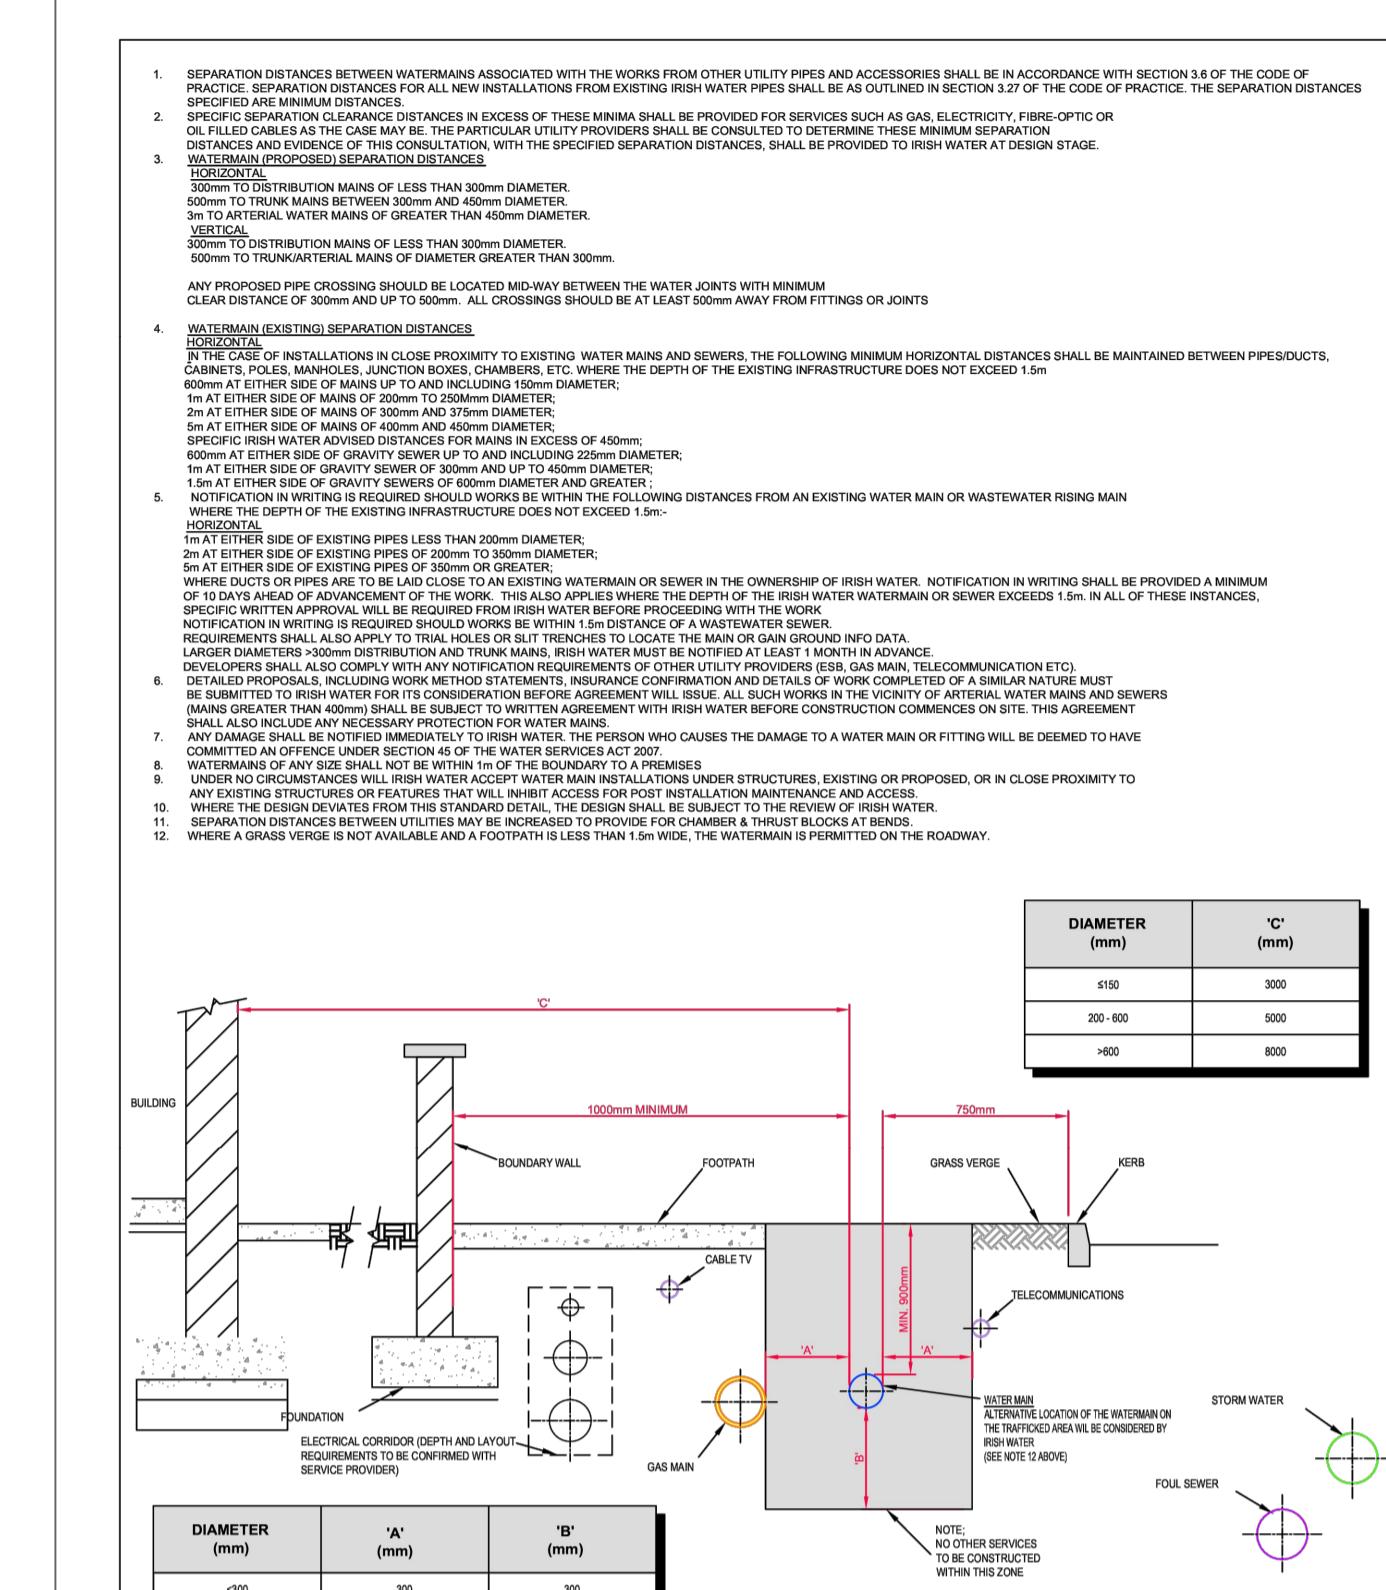


REFER TO INDEX SHEET FOR NOTES REGARDING DESIGN RESPONSIBILITY & RISK ASSESSMENT			
UISCE EIREANN - IRISH WATER			
STANDARD DETAILS - WATER		SCALE NOT TO SCALE	DATE SEPT. 2015
TITLE: TYPICAL SERVICE LAYOUT INDICATING SEPARATION DISTANCES		DRAWING No. STD-W-11	REV. 2
2 07709H TOC Motor No. 1, elevation not required 000 3 11171AMTOC Notes added & updated 000 0 09151AMTOC Initial issue 000 100 Date 000 Description 000			

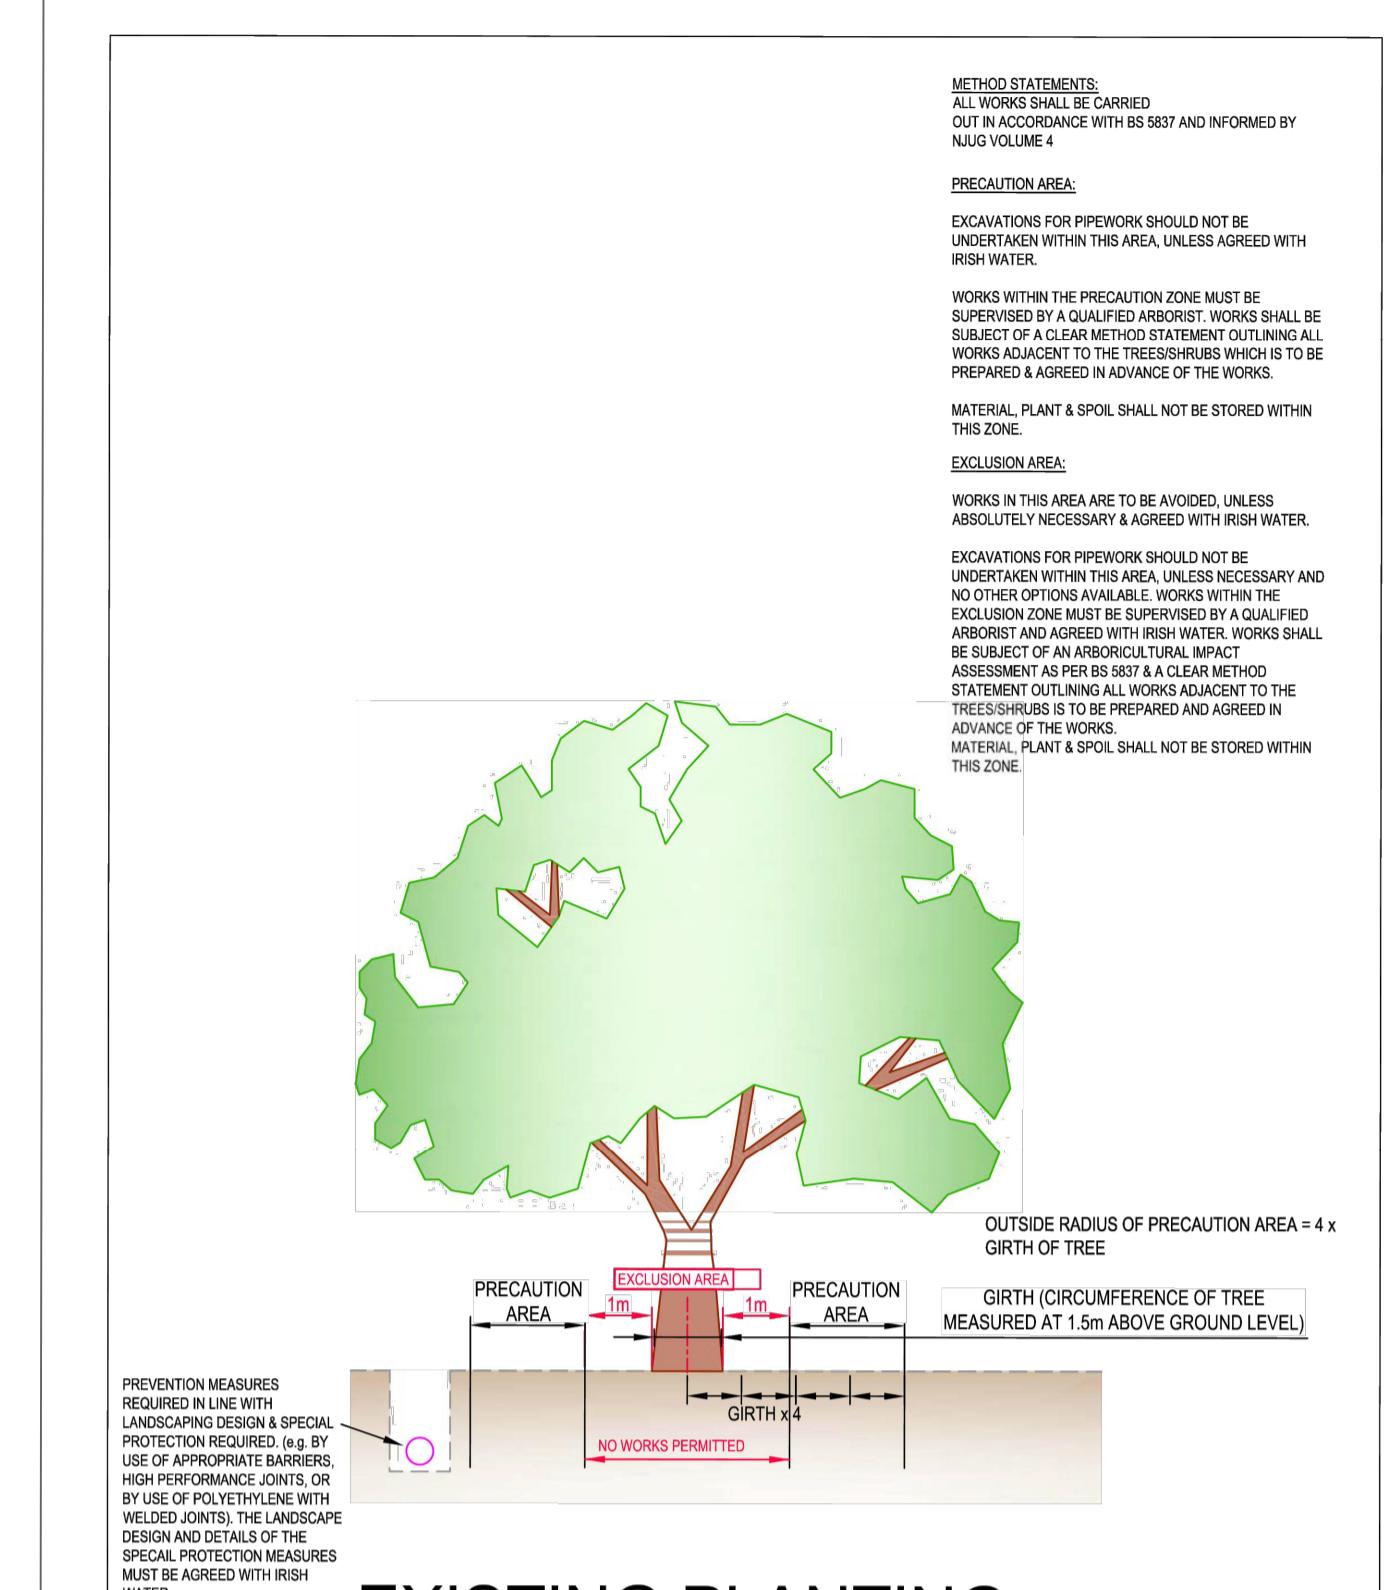


REFER TO INDEX SHEET FOR NOTES REGARDING DESIGN RESPONSIBILITY & RISK ASSESSMENT			
UISCE EIREANN - IRISH WATER			
STANDARD DETAILS - WATER		SCALE NOT TO SCALE	DATE SEPT. 2015
TITLE: RESTRICTIONS ON WATER INFRASTRUCTURE WORKS ADJACENT TO EXISTING TREES		DRAWING No. STD-W-12	REV. 2
2 07709H TOC Motor No. 1, elevation not required 000 3 11171AMTOC Notes added & updated 000 0 09151AMTOC Initial issue 000 100 Date 000 Description 000			

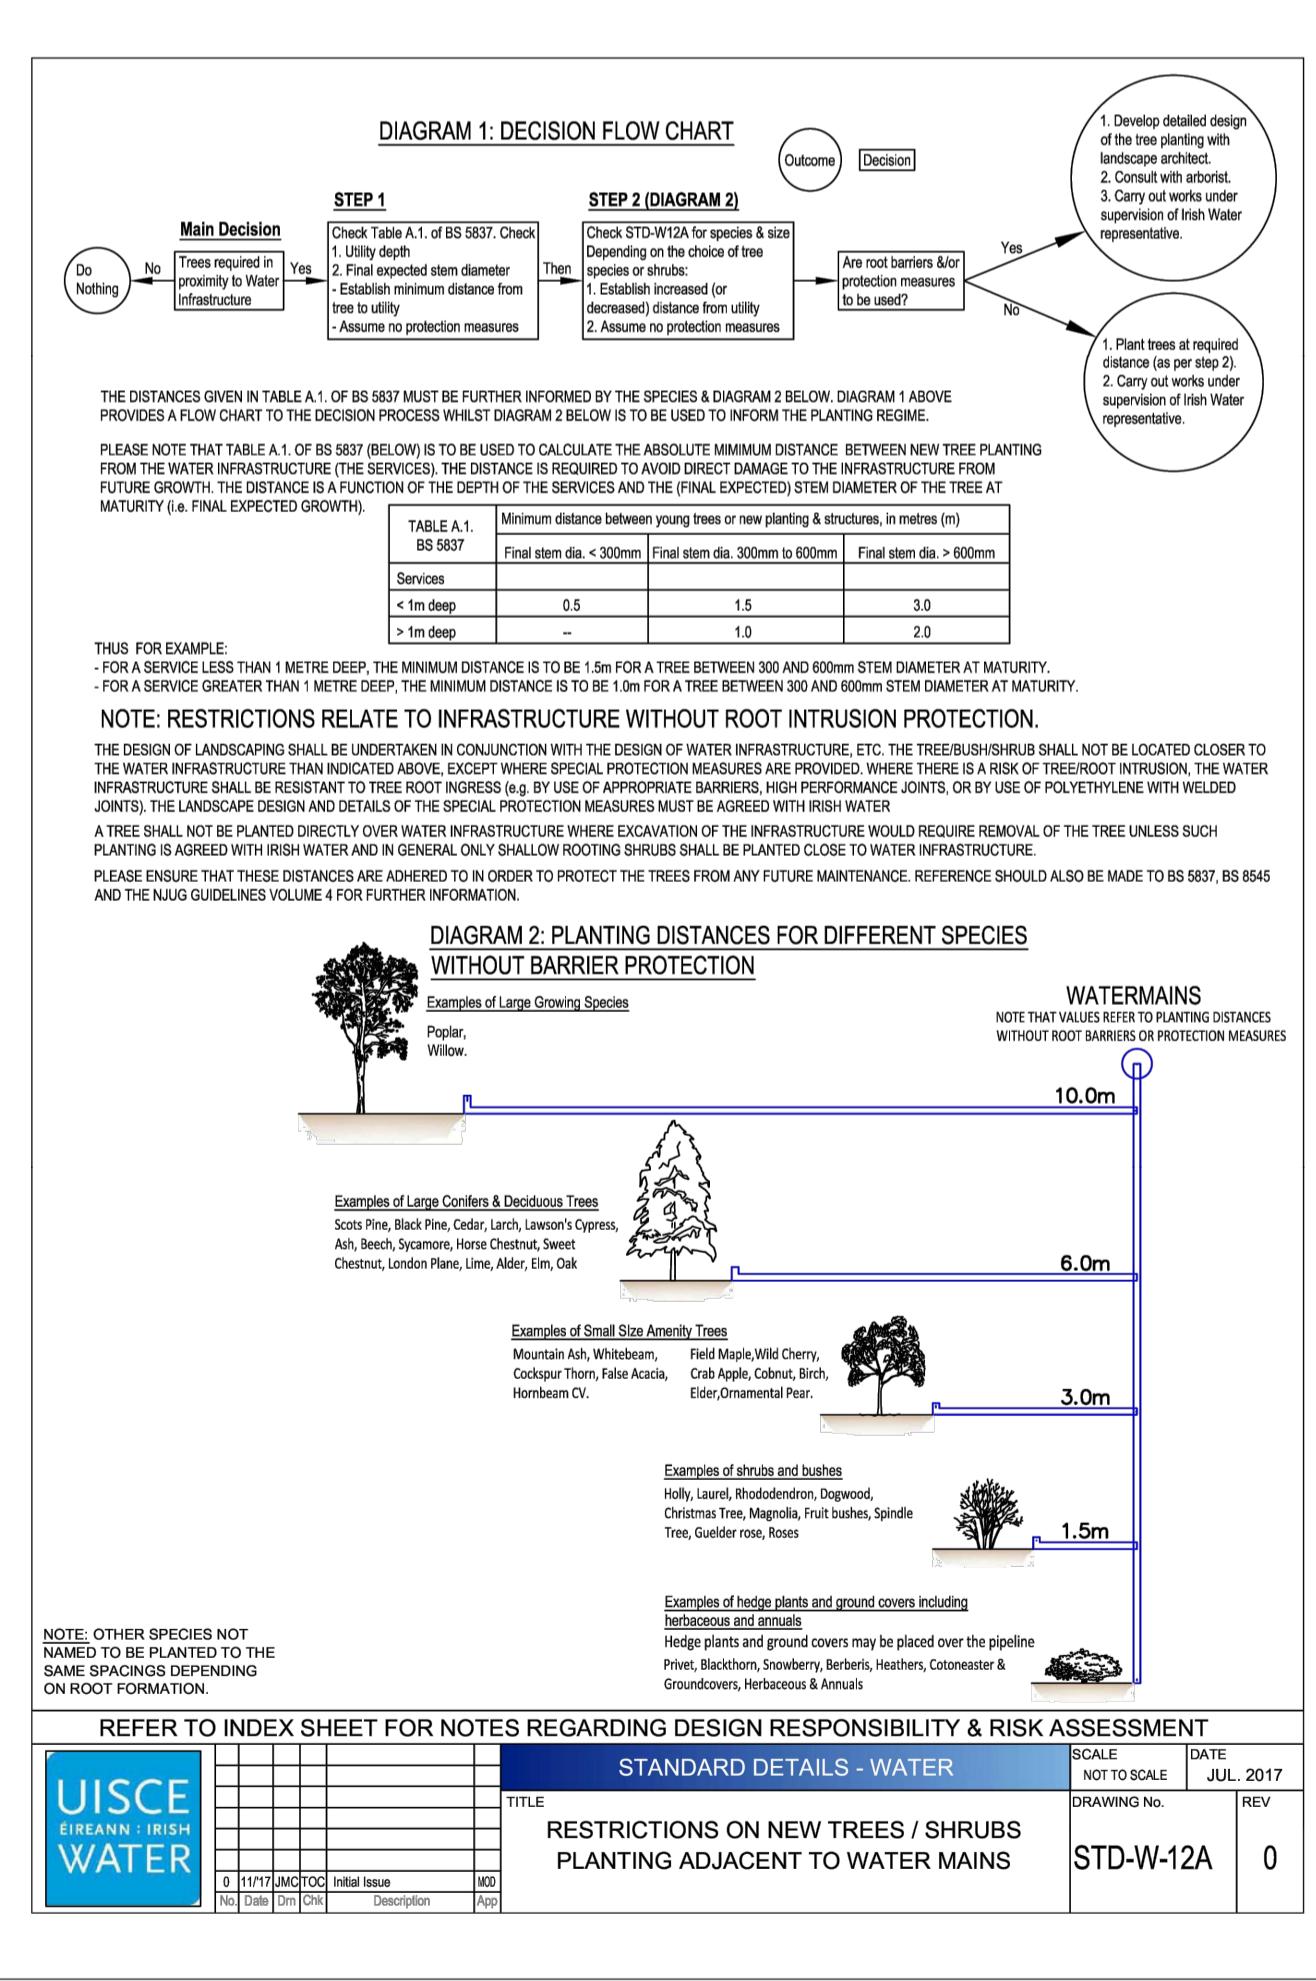


REFER TO INDEX SHEET FOR NOTES REGARDING DESIGN RESPONSIBILITY & RISK ASSESSMENT			
UISCE EIREANN - IRISH WATER			
STANDARD DETAILS - WATER		SCALE NOT TO SCALE	DATE JUL. 2017
TITLE: RESTRICTIONS ON NEW TREES / SHRUBS PLANTING ADJACENT TO WATER MAINS		DRAWING No. STD-W-12A	REV. 0
2 07709H TOC Motor No. 1, elevation not required 000 3 11171AMTOC Notes added & updated 000 0 09151AMTOC Initial issue 000 100 Date 000 Description 000			

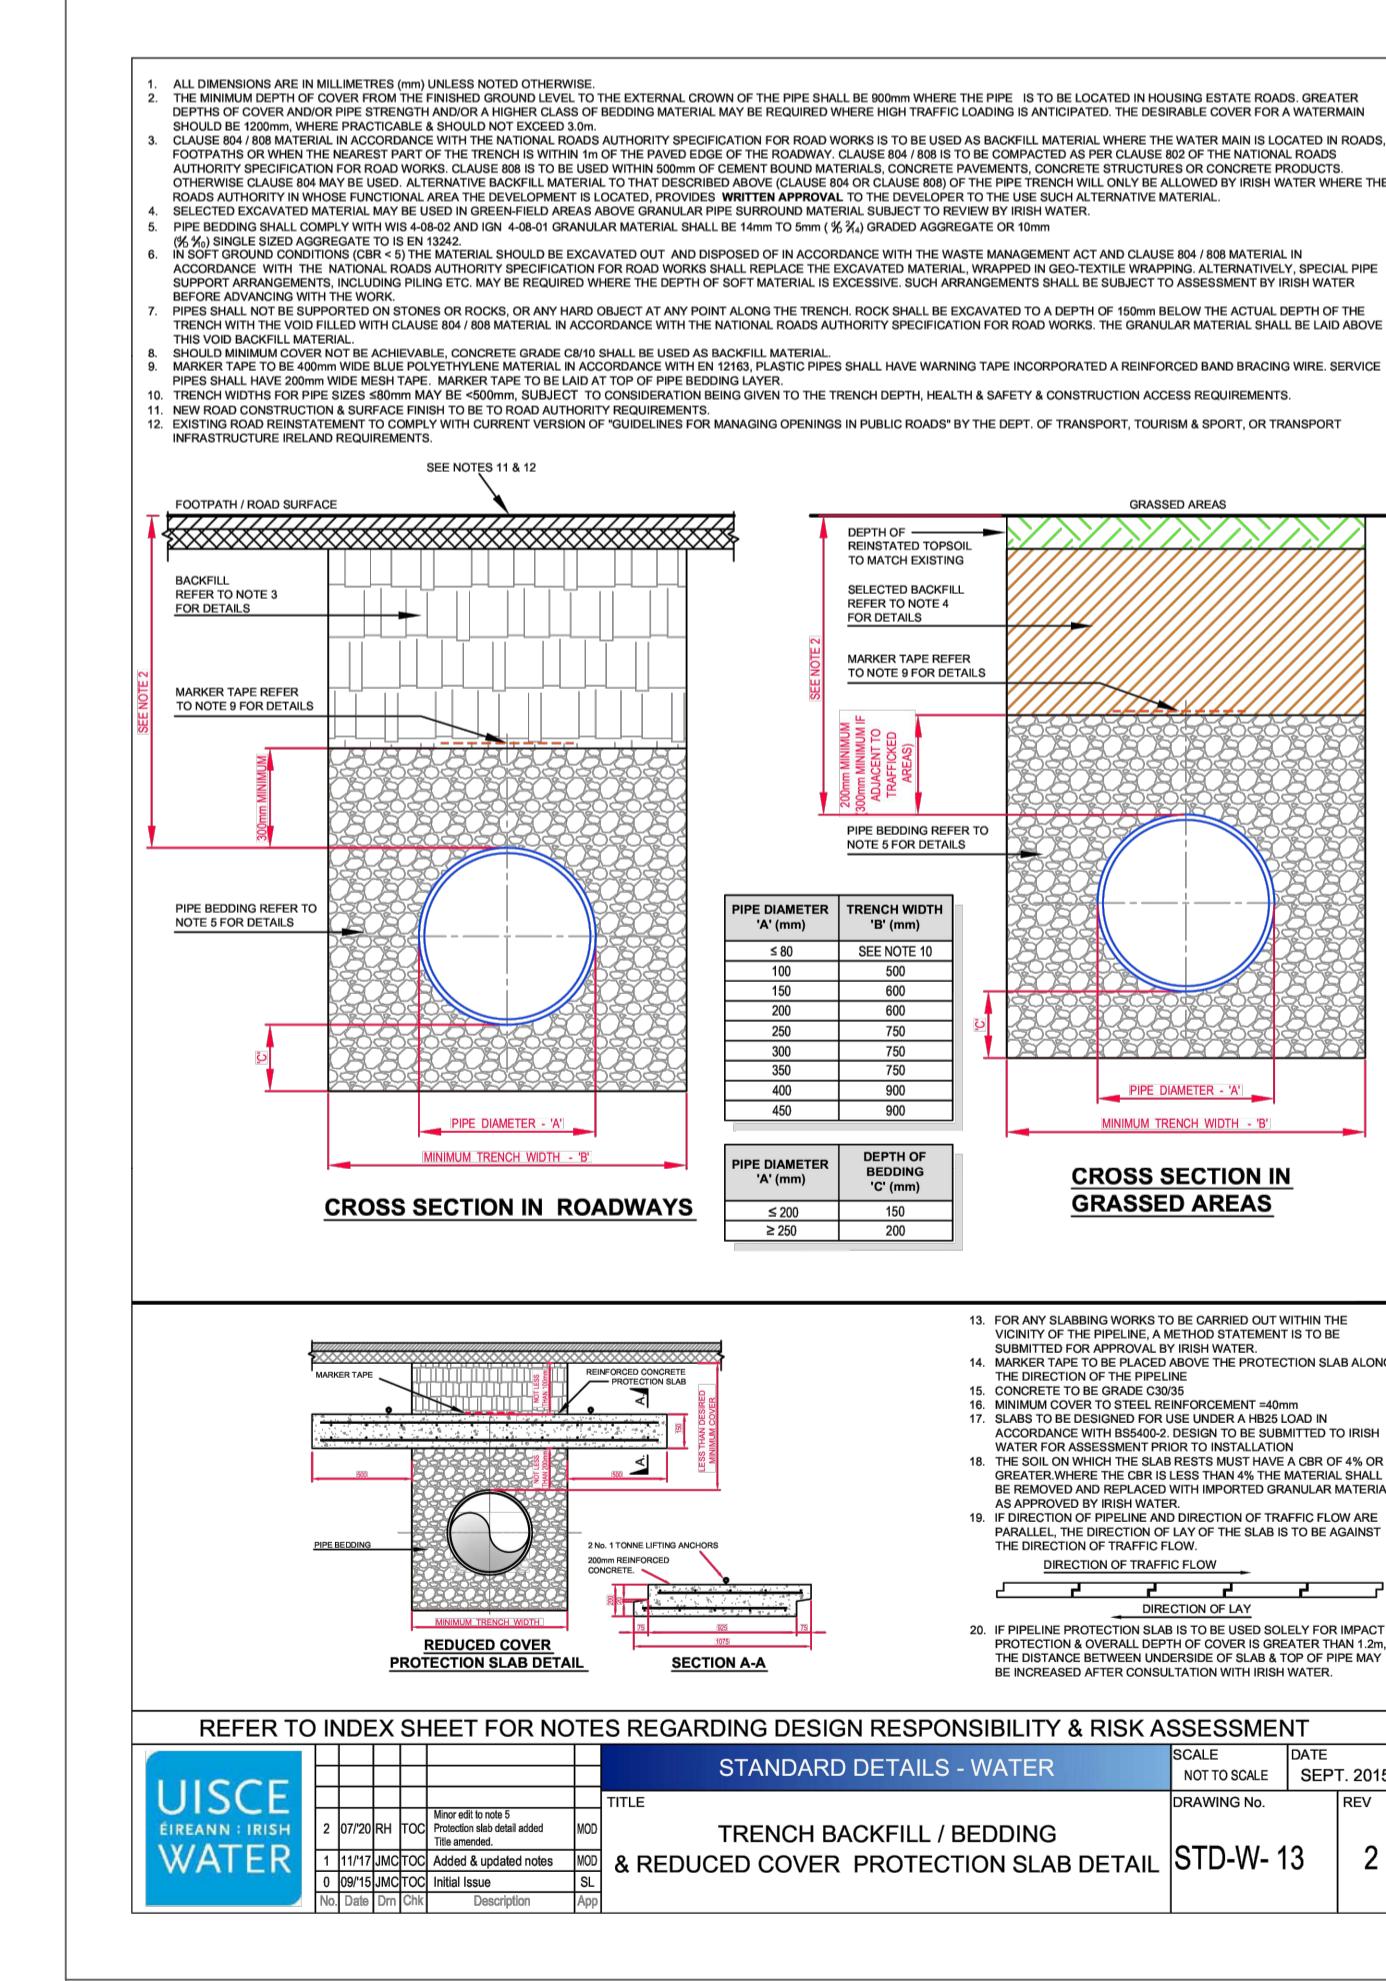

REFER TO INDEX SHEET FOR NOTES REGARDING DESIGN RESPONSIBILITY & RISK ASSESSMENT			
UISCE EIREANN - IRISH WATER			
STANDARD DETAILS - WATER		SCALE NOT TO SCALE	DATE SEPT. 2015
TITLE: TRENCH BACKFILL / BEDDING & REDUCED COVER PROTECTION SLAB DETAIL		DRAWING No. STD-W-13	REV. 2
2 07709H TOC Motor No. 1, elevation not required 000 3 11171AMTOC Notes added & updated 000 0 09151AMTOC Initial issue 000 100 Date 000 Description 000			

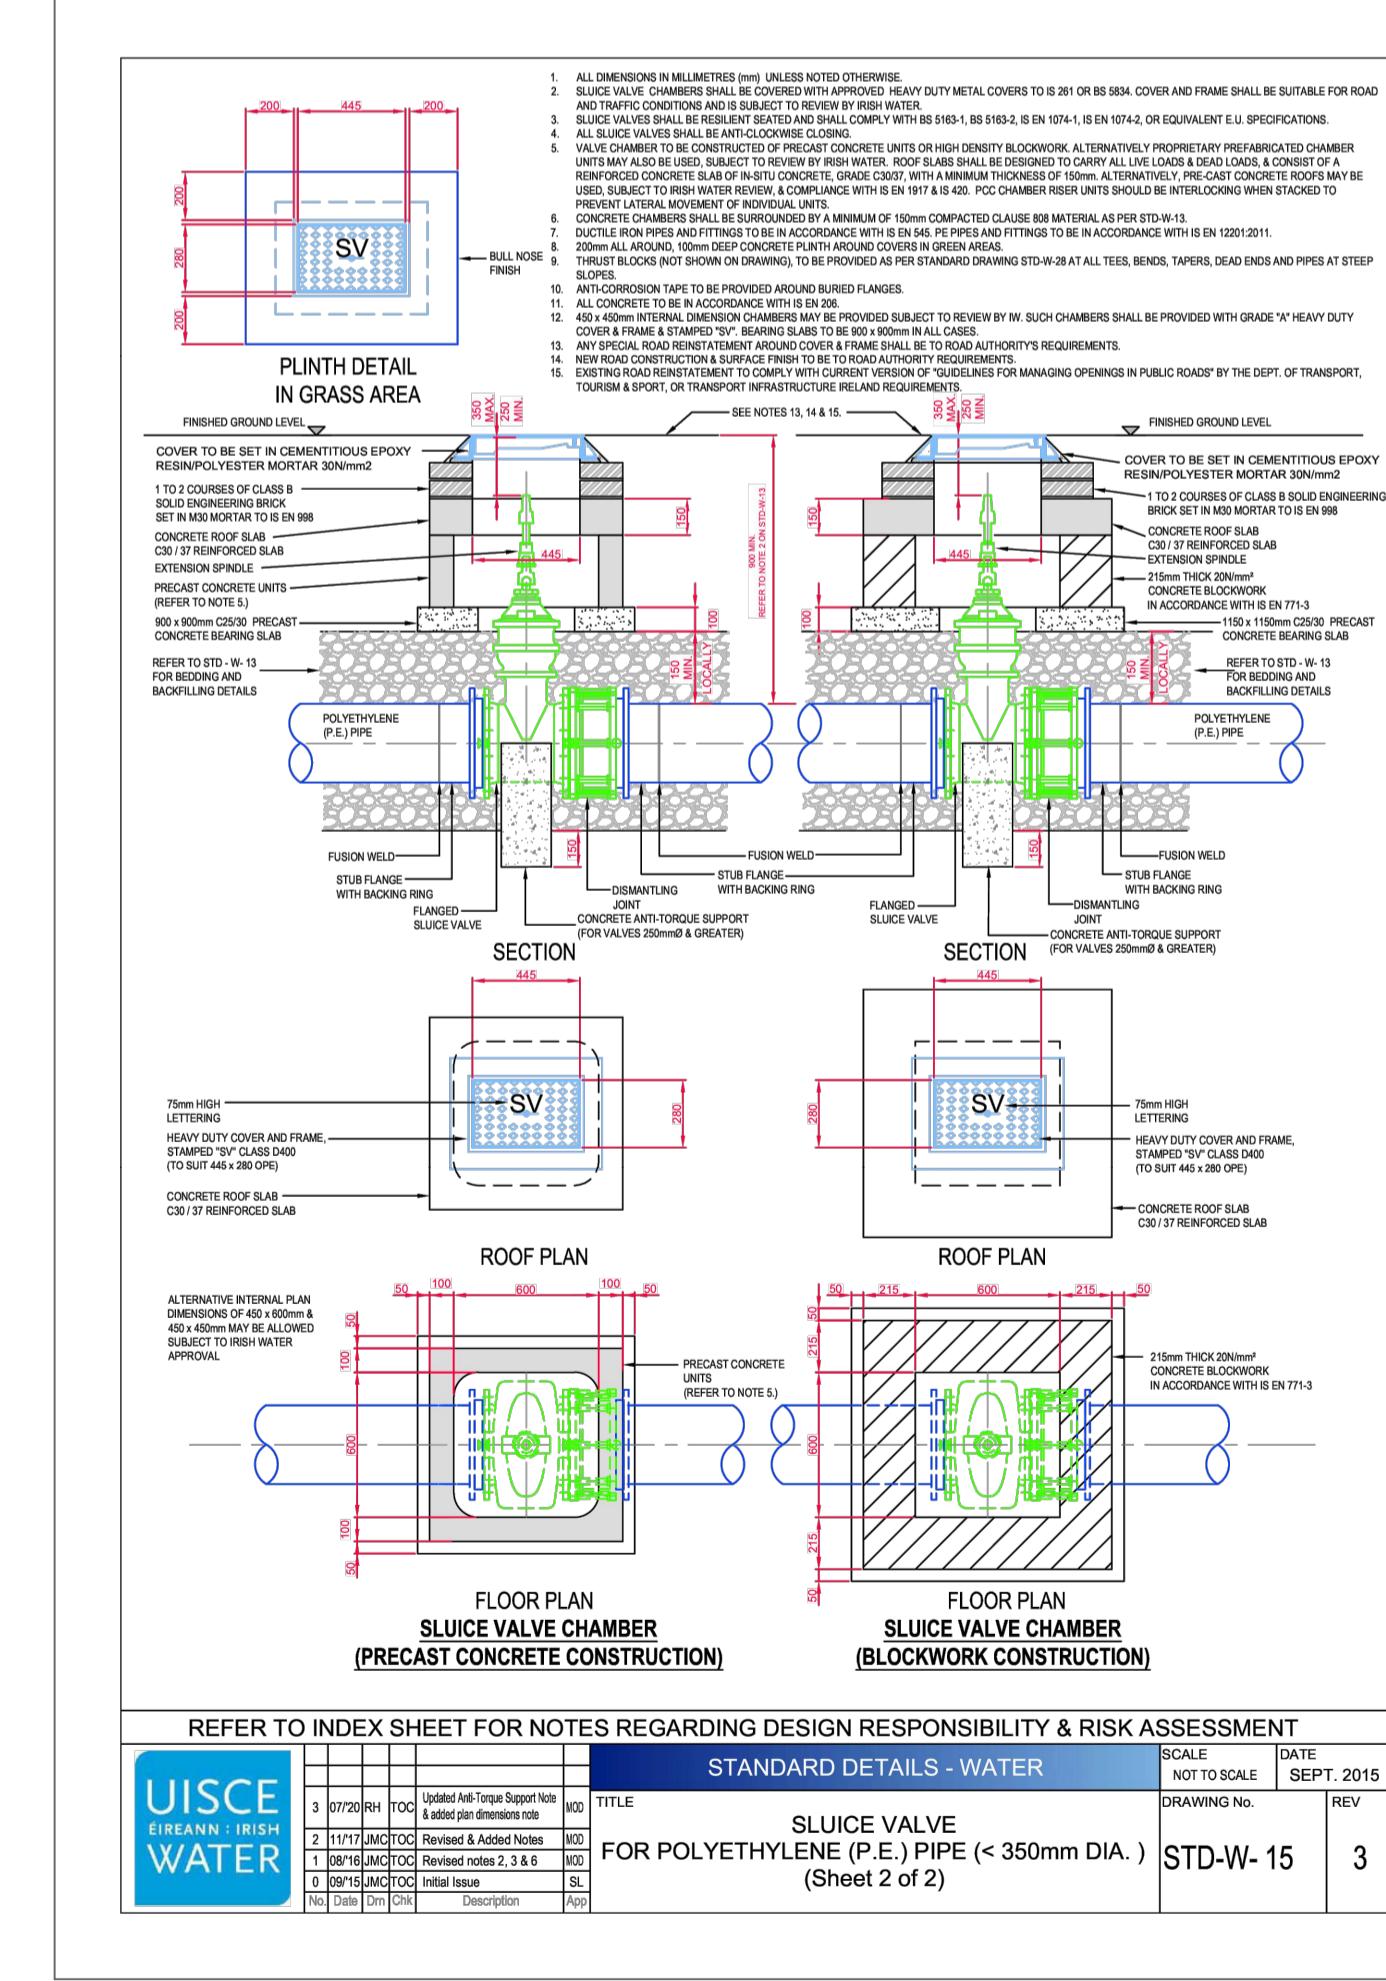

REFER TO INDEX SHEET FOR NOTES REGARDING DESIGN RESPONSIBILITY & RISK ASSESSMENT			
UISCE EIREANN - IRISH WATER			
STANDARD DETAILS - WATER		SCALE NOT TO SCALE	DATE SEPT. 2015
TITLE: SLICE VALVE FOR POLYETHYLENE (P.E.) PIPE (<350mm DIA.) (Sheet 2 of 2)		DRAWING No. STD-W-15	REV. 3
2 07709H TOC Motor No. 1, elevation not required 000 3 11171AMTOC Notes added & updated 000 0 09151AMTOC Initial issue 000 100 Date 000 Description 000			

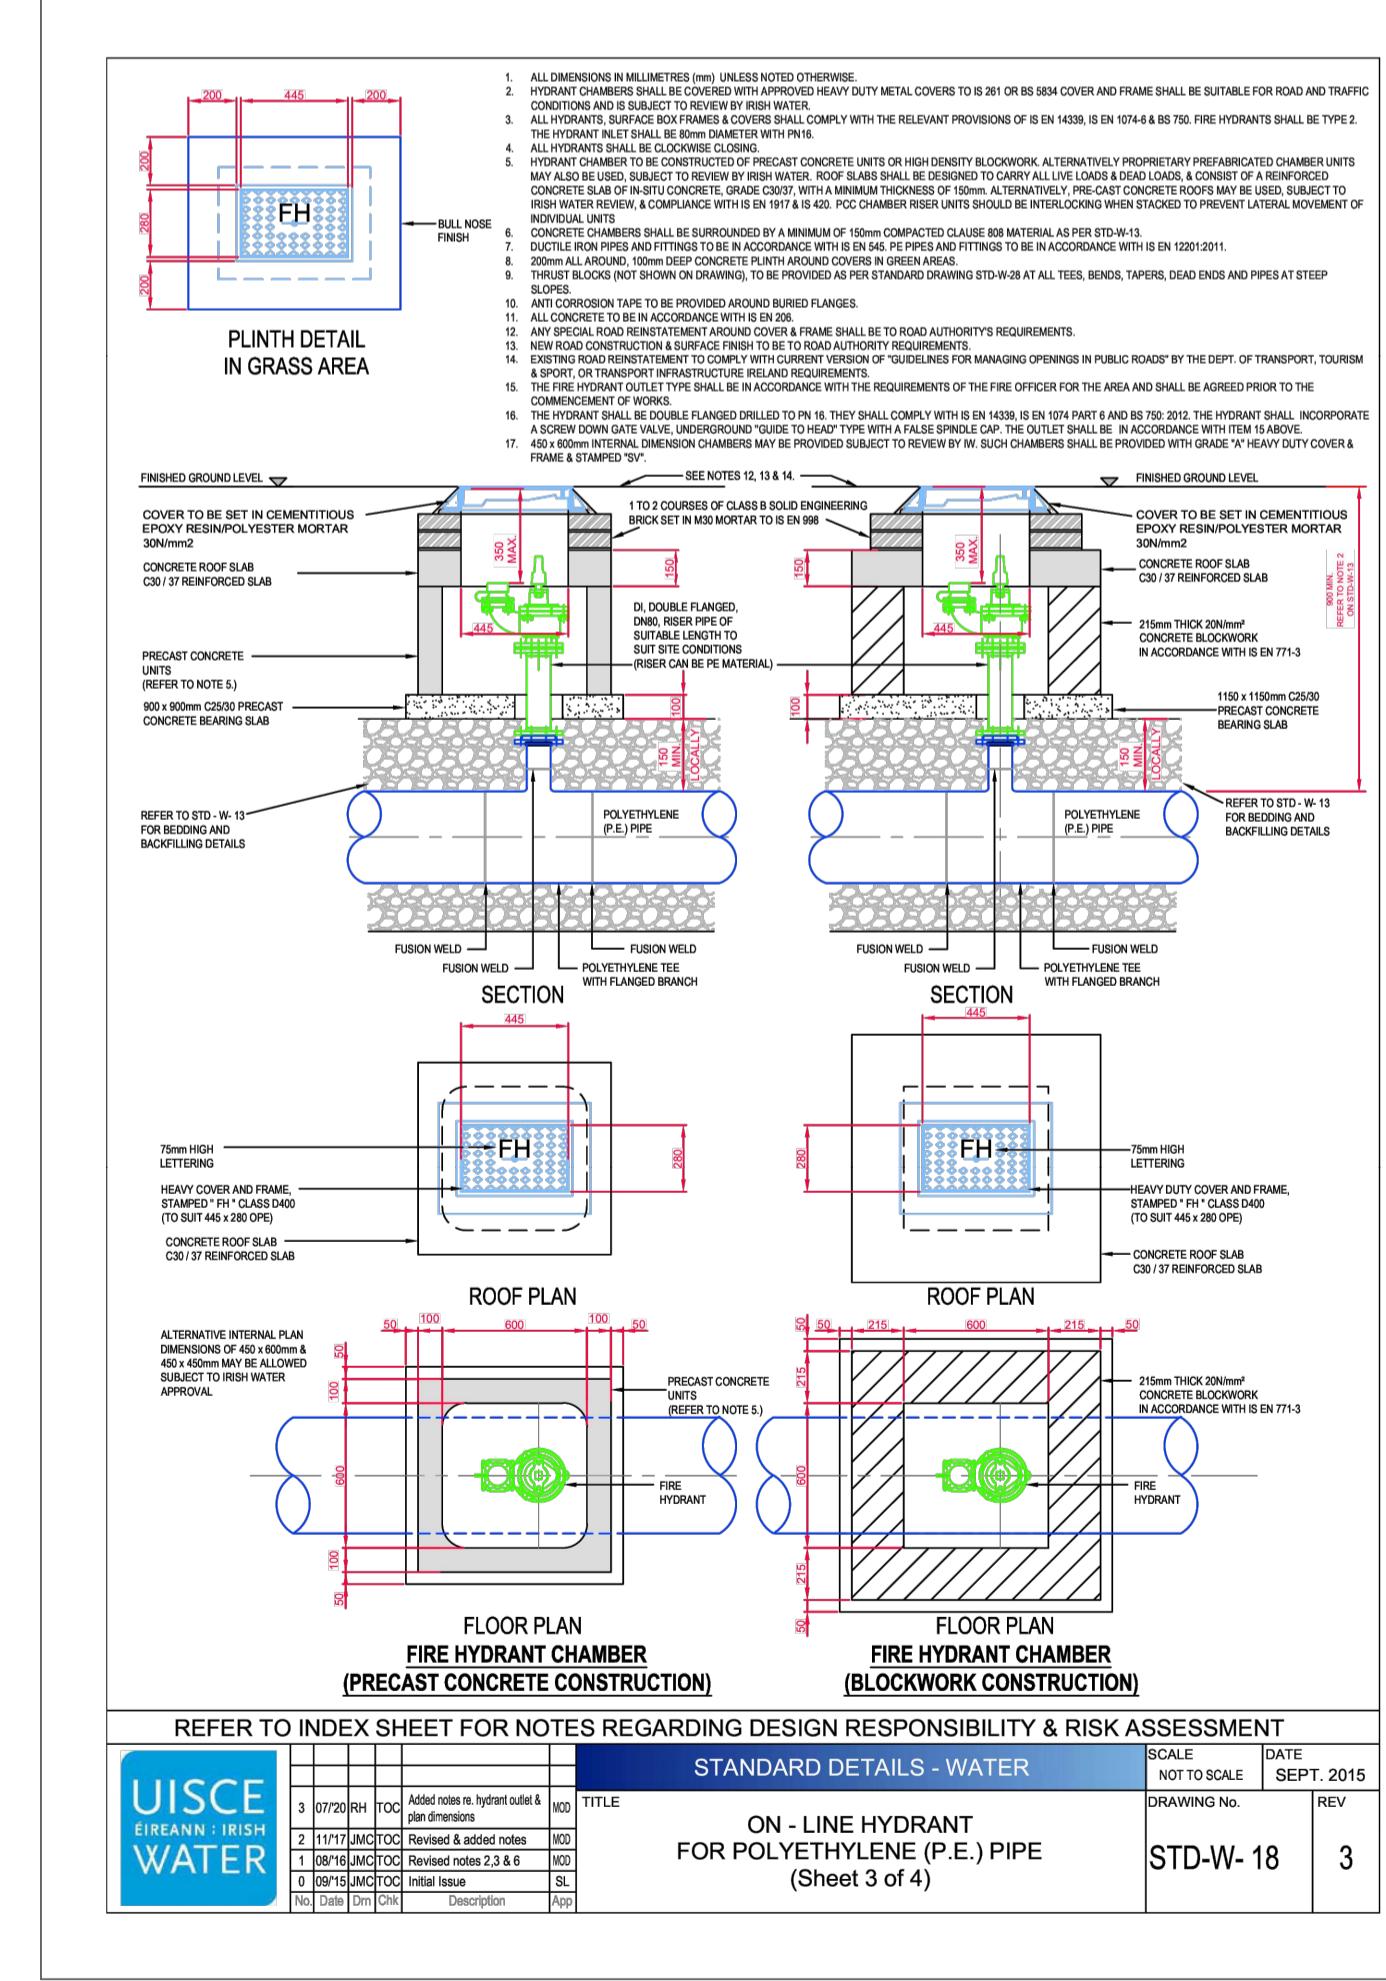

REFER TO INDEX SHEET FOR NOTES REGARDING DESIGN RESPONSIBILITY & RISK ASSESSMENT			
UISCE EIREANN - IRISH WATER			
STANDARD DETAILS - WATER		SCALE NOT TO SCALE	DATE SEPT. 2015
TITLE: ON - LINE HYDRANT FOR POLYETHYLENE (P.E.) PIPE (Sheet 3 of 4)		DRAWING No. STD-W-18	REV. 3
2 07709H TOC Motor No. 1, elevation not required 000 3 11171AMTOC Notes added & updated 000 0 09151AMTOC Initial issue 000 100 Date 000 Description 000			