
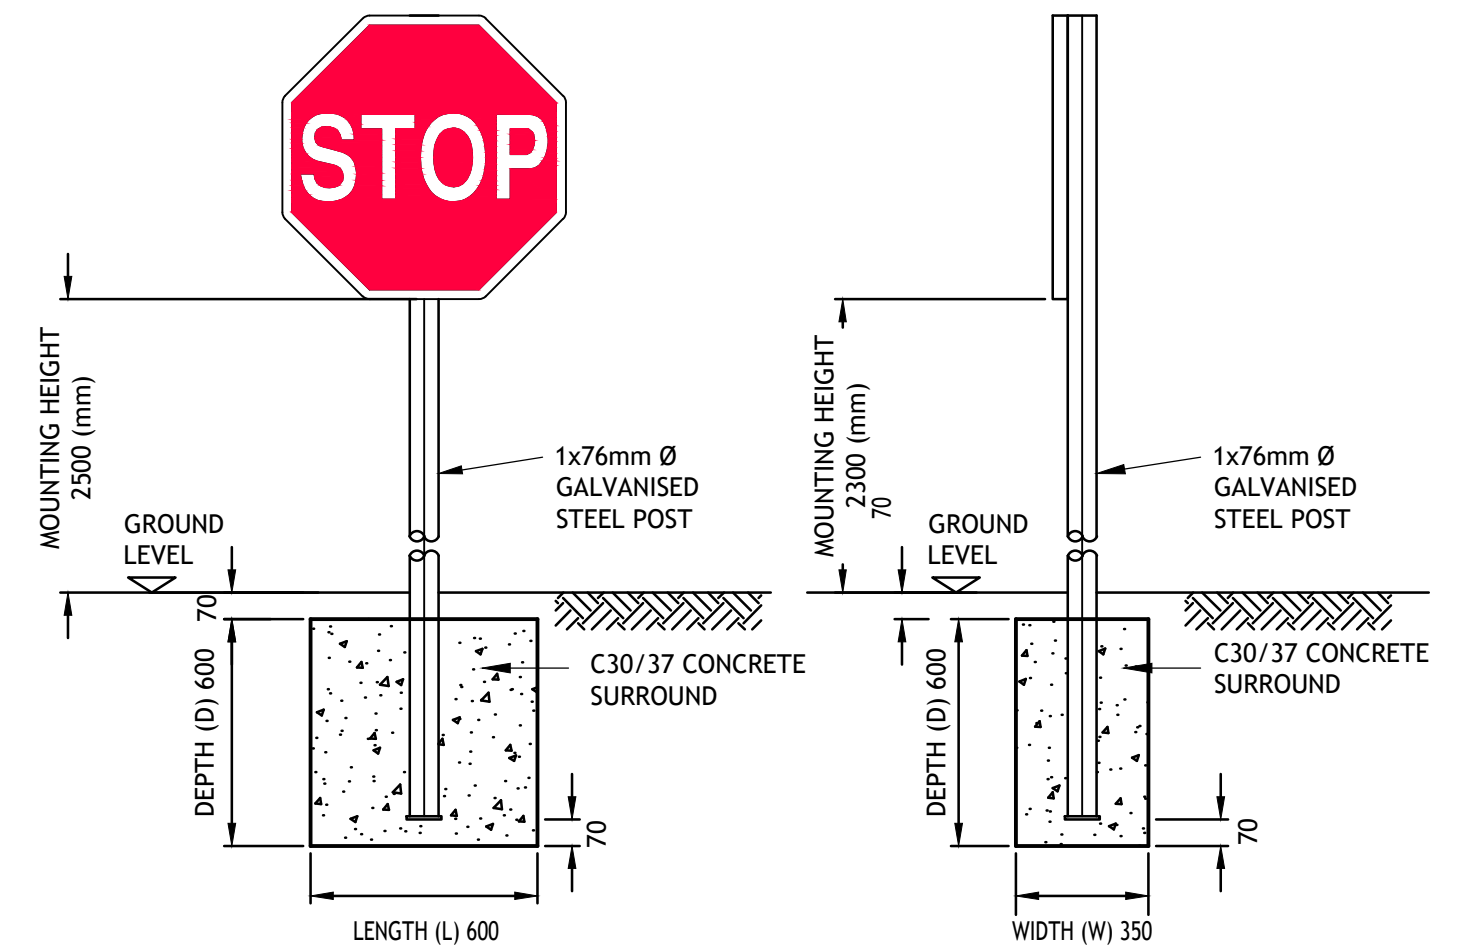
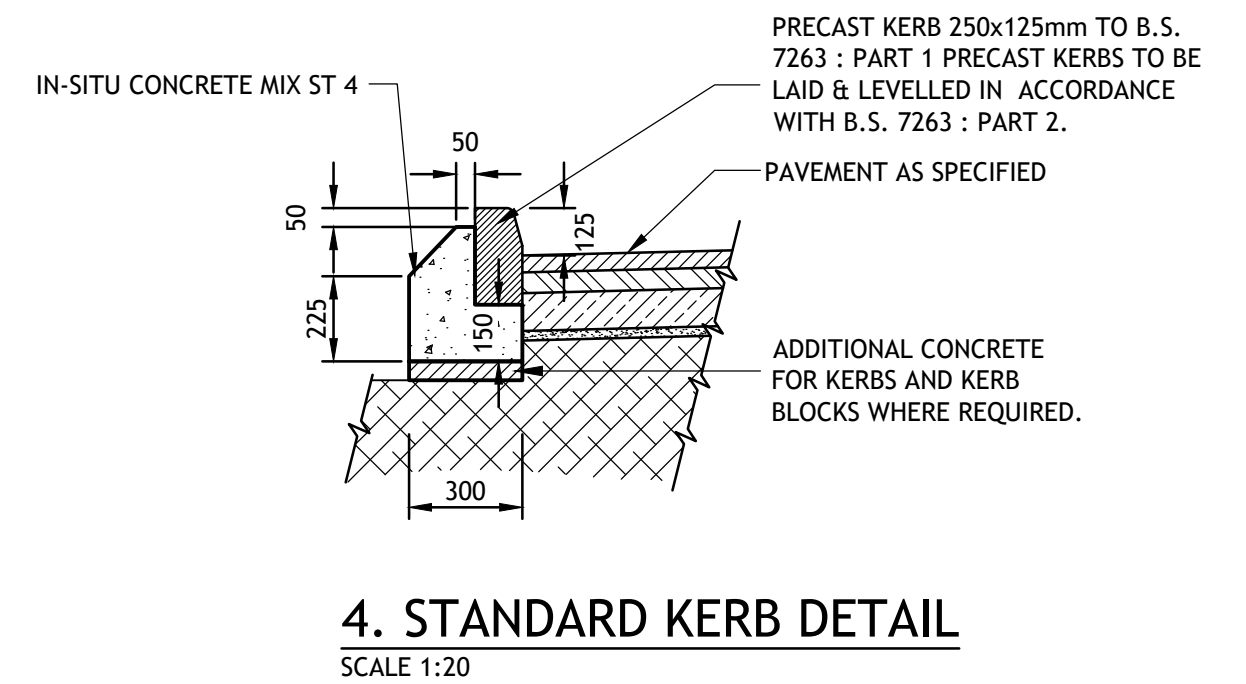
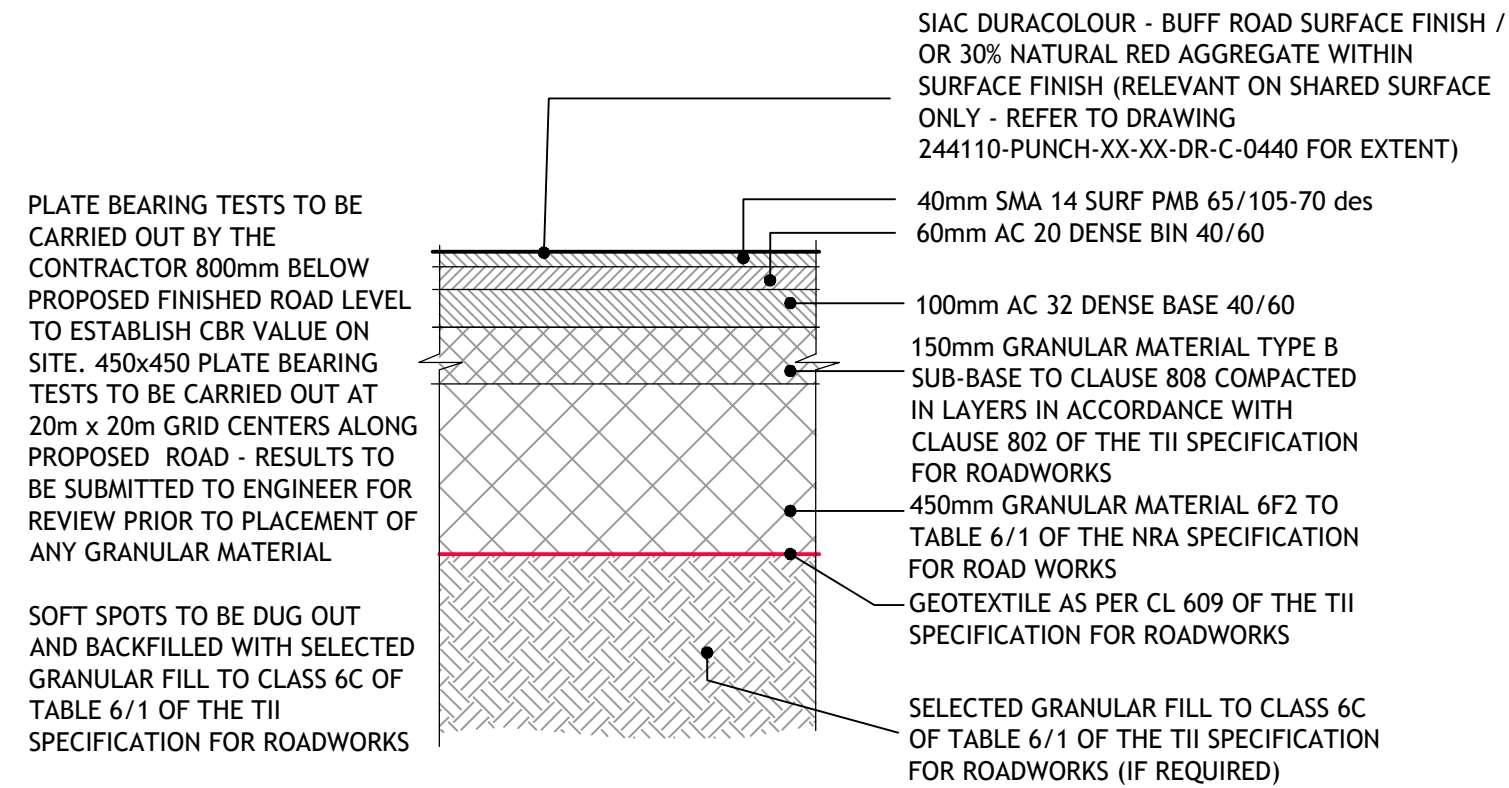
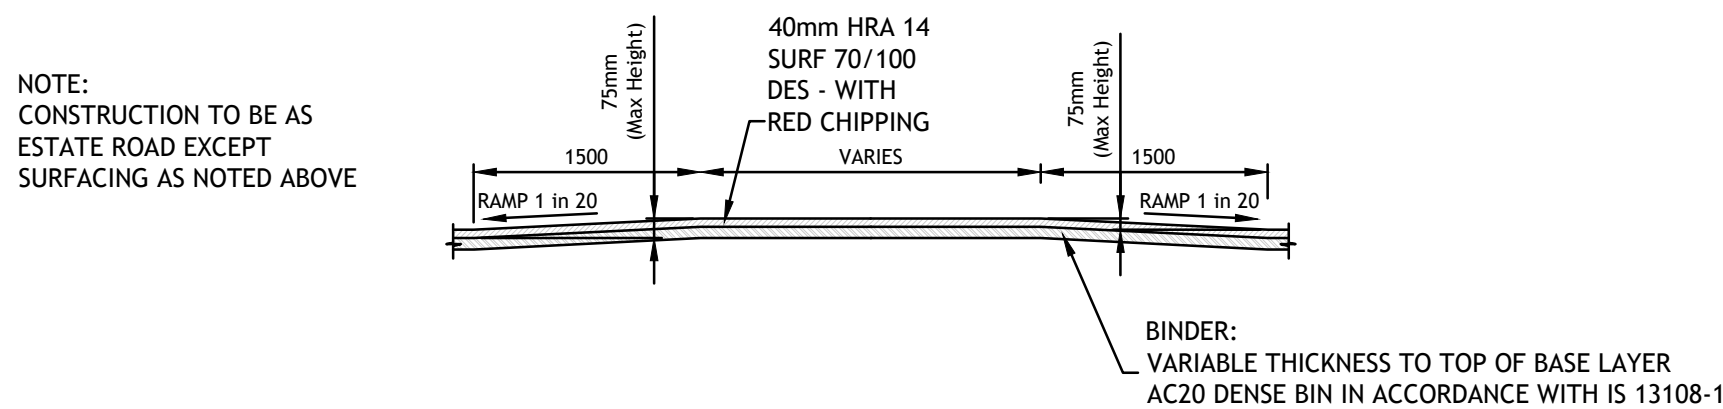


1. CONCRETE FOOTPATH (NON-TRAFFICKED AREAS)

SCALE 1:20

2. TYPICAL PLAN OF DROP KERB (DK)

N.T.S

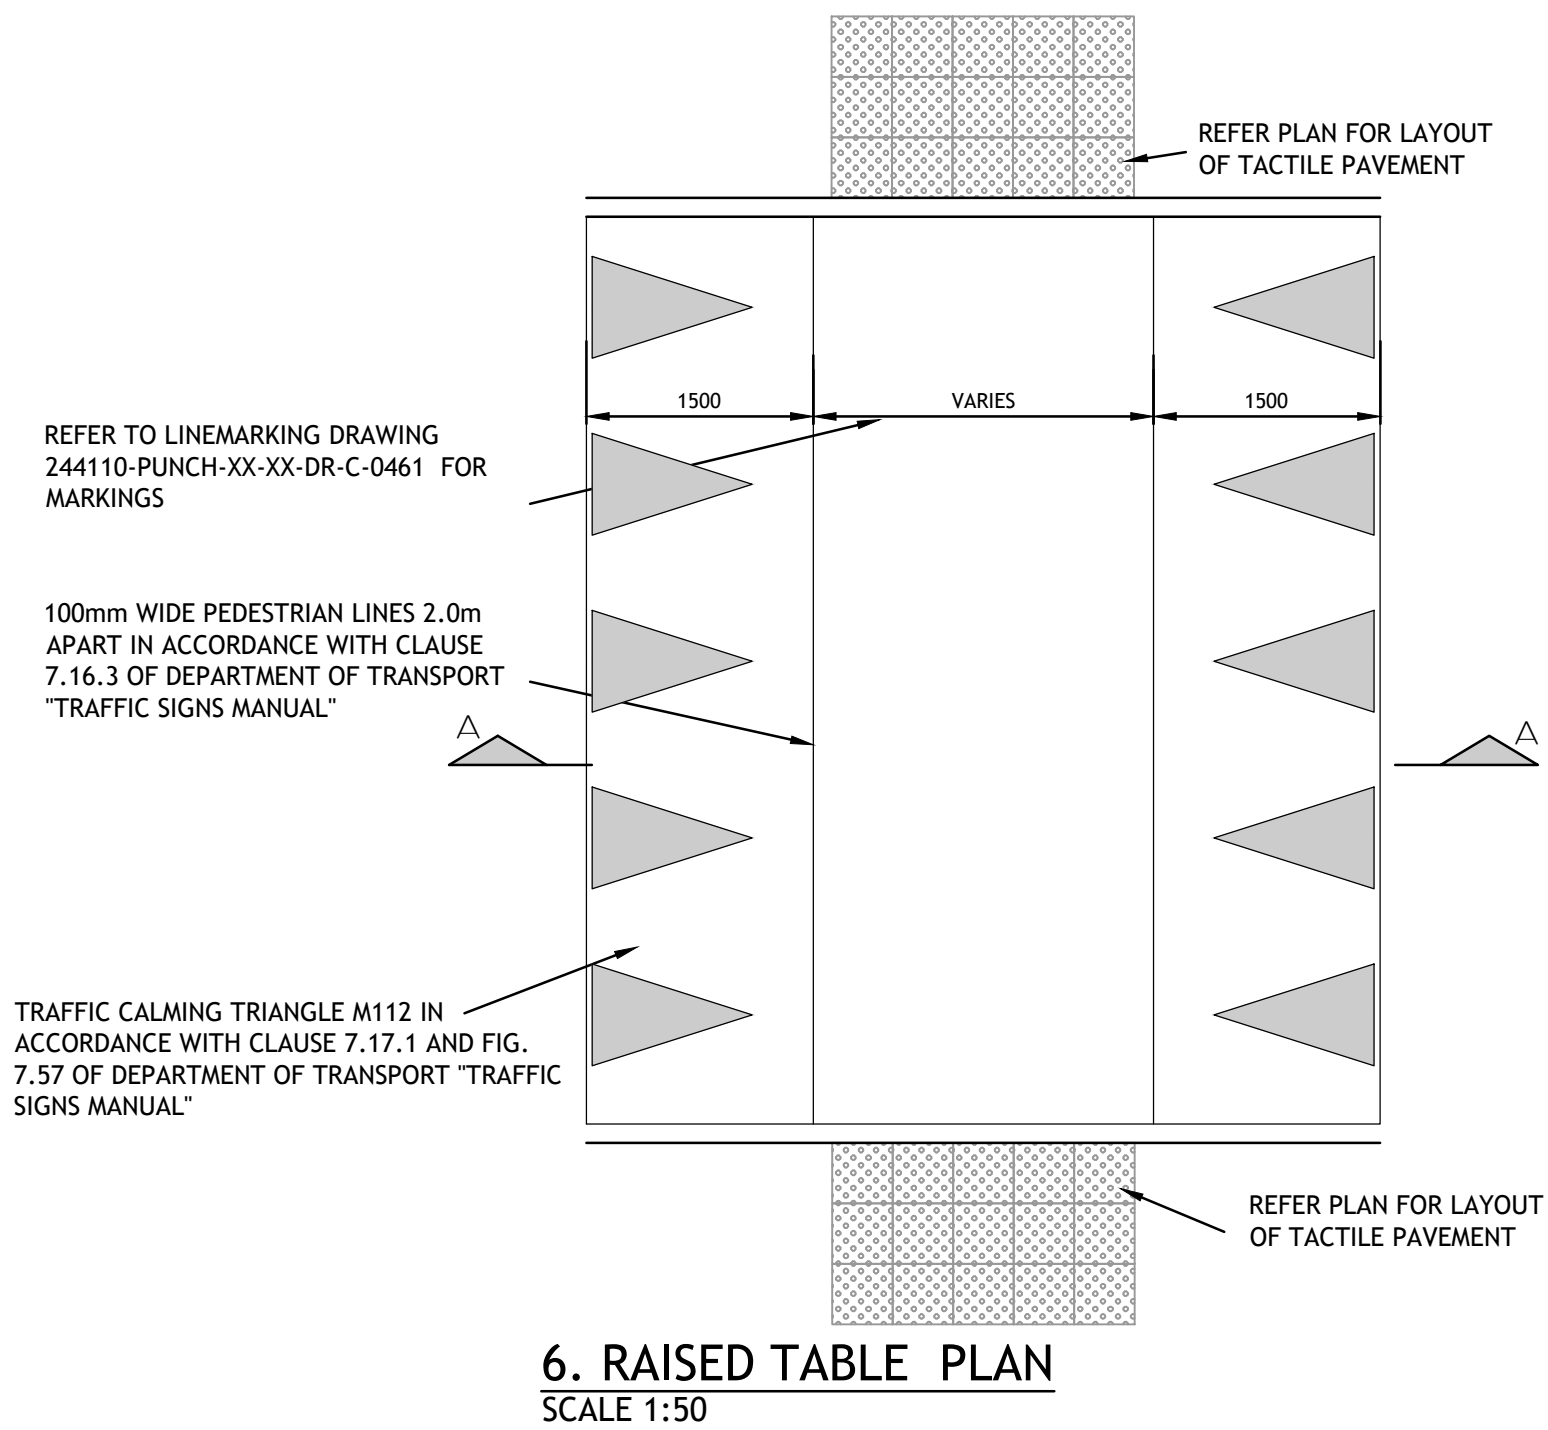

Rev	Amendment	By	Date	Rev	Amendment	By	Date	Client:
P01	FOR PLANNING REVIEW	LL	11.10.2024					GOOD SHEPHERD
C01	ISSUE FOR PLANNING	LL	06.03.2025					