



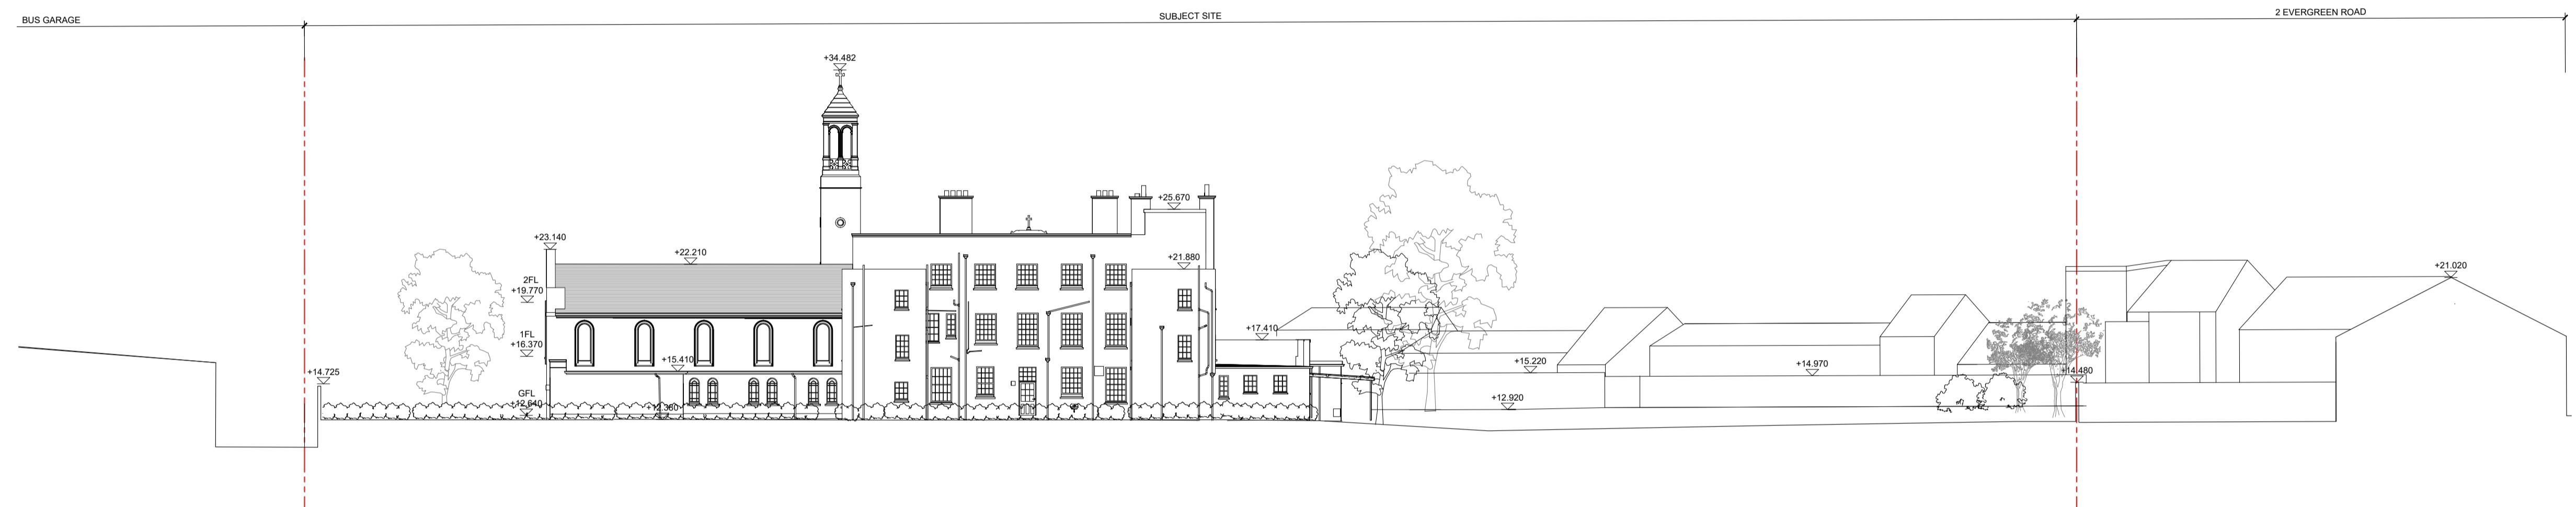


01 SECTION A-A EXISTING  
22 Scale 1:250@A1



02 SECTION B-B EXISTING  
22 Scale 1:250@A1

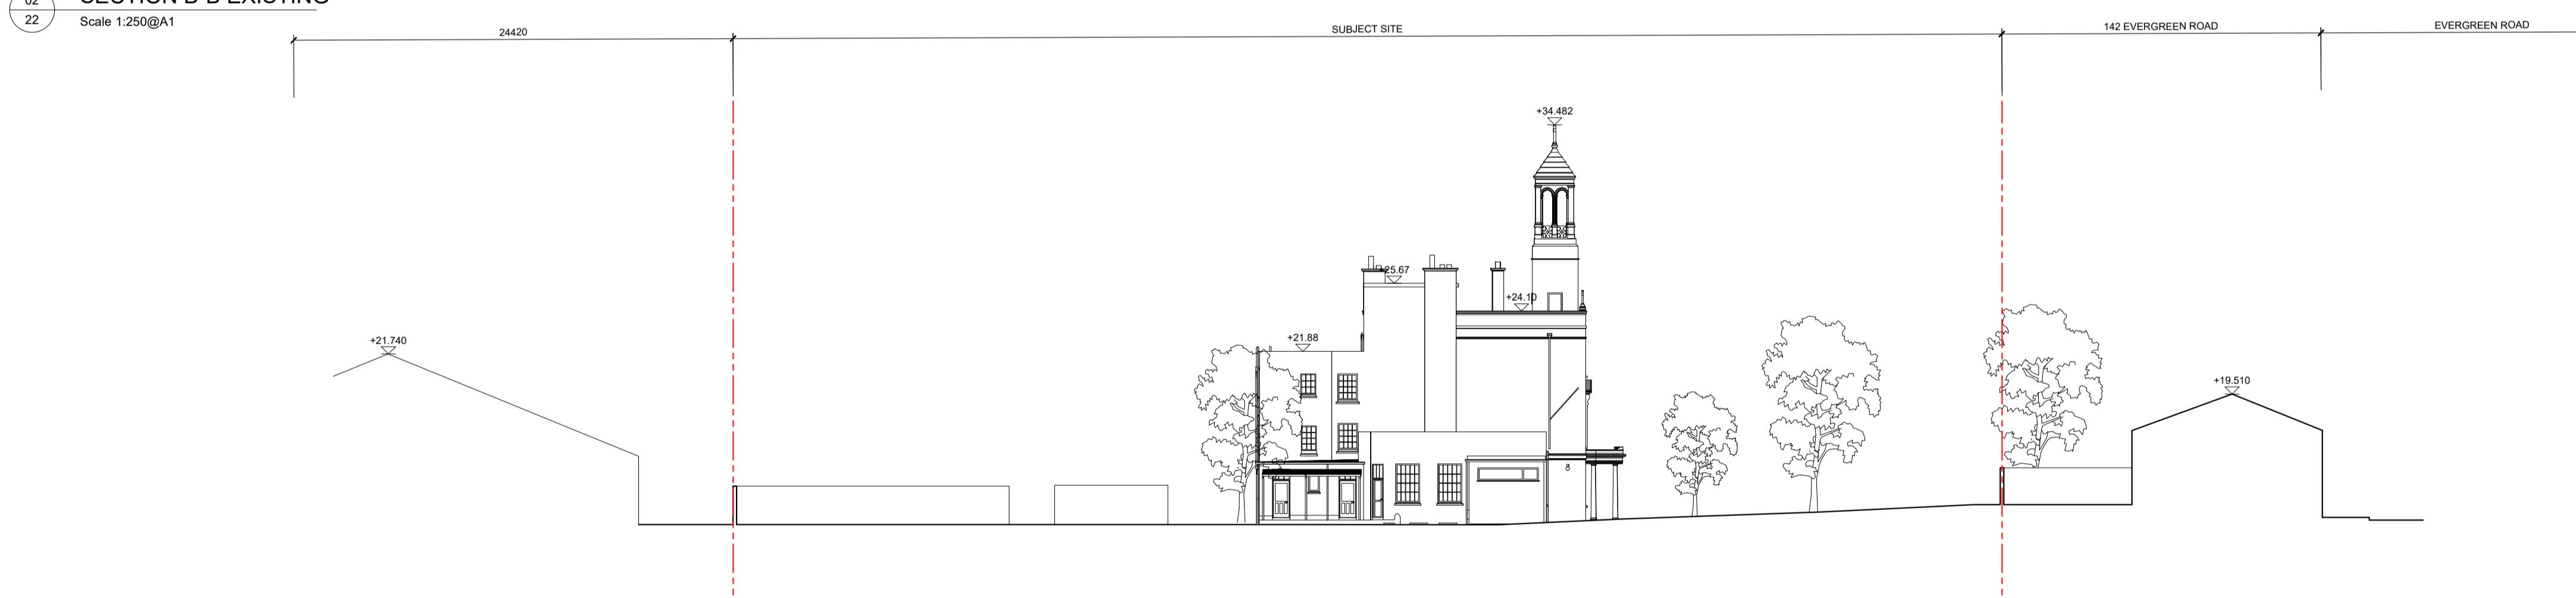

03 SECTION C-C EXISTING  
22 Scale 1:250@A1

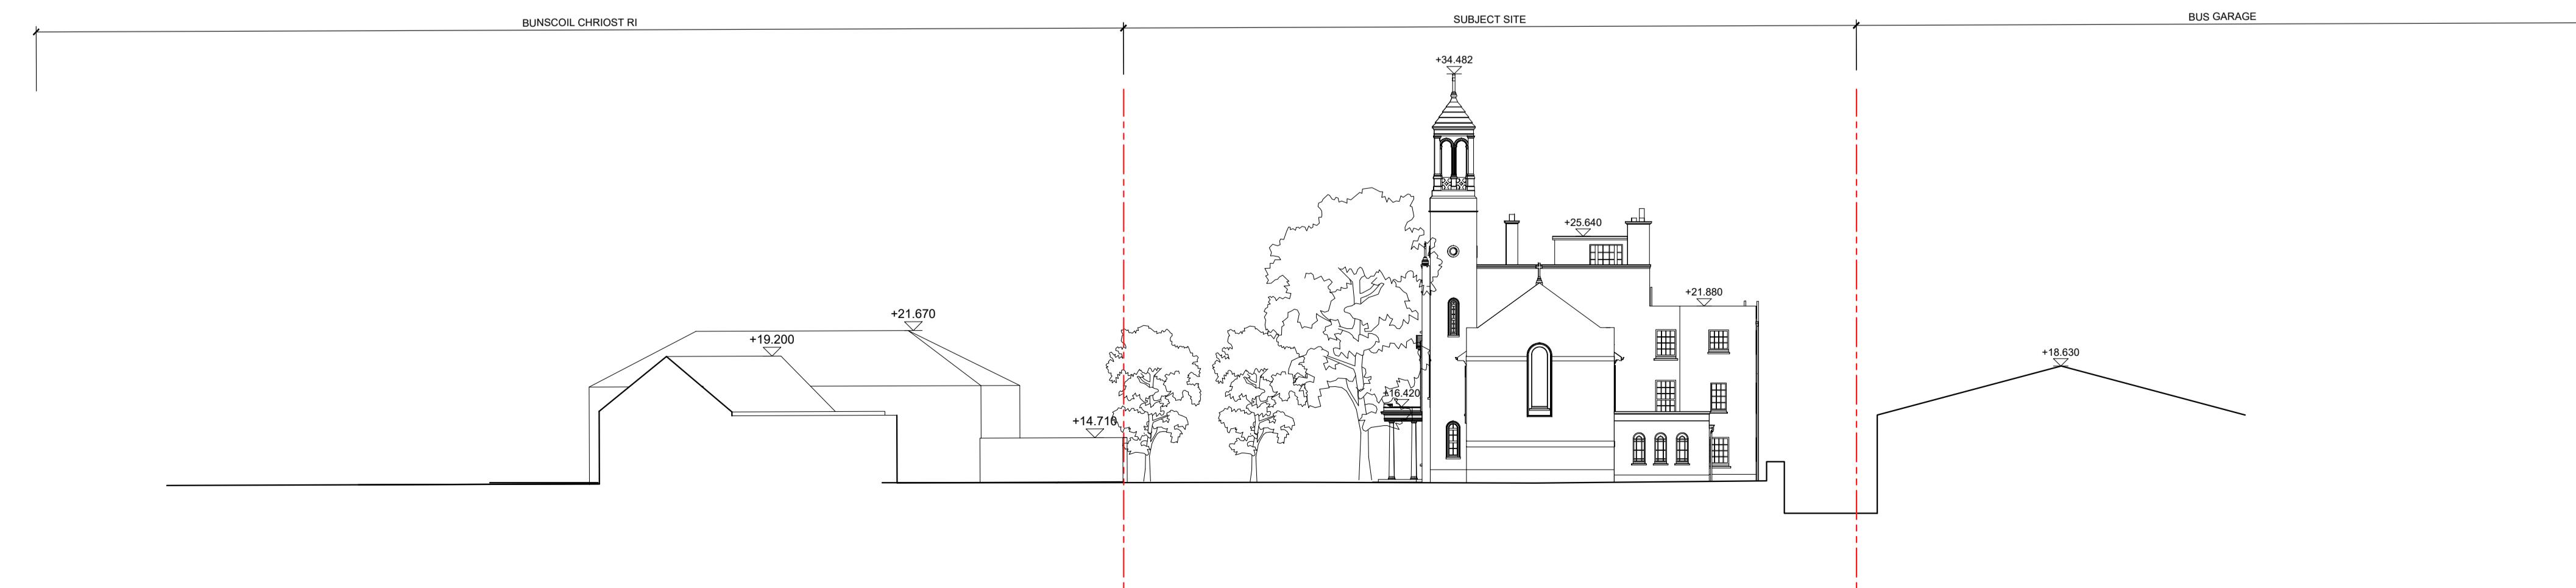

04 SECTION D-D EXISTING  
22 Scale 1:250@A1

P01	ISSUED FOR PLANNING	SEPT 2025
Rev	Description	Date
<b>Project</b> DOMESTIC VIOLENCE REFUGE AND SOCIAL HOUSING TURNER'S CROSS, CORK		
Title	EXISTING SITE SECTIONS	
Project No.	22TXC	Drawing No.
Scale	1:250@A1	
Date	9/18/25	
	28 South Mall, Cork, T12 X6CP	
	t: 021 494716	
	e: admin@ccarchitects.net	
	w: ccarchitects.net	
This drawing and any design herein is the copyright of the Architects and must not be reproduced in whole or in part. Drawings remain the property of the Architects. Do not scale off drawings. Use written dimensions.		
<b>NAESSENS &amp; COTTER ARCHITECTS</b>		