



01
23
SECTION E-E EXISTING
Scale 1:250@A1

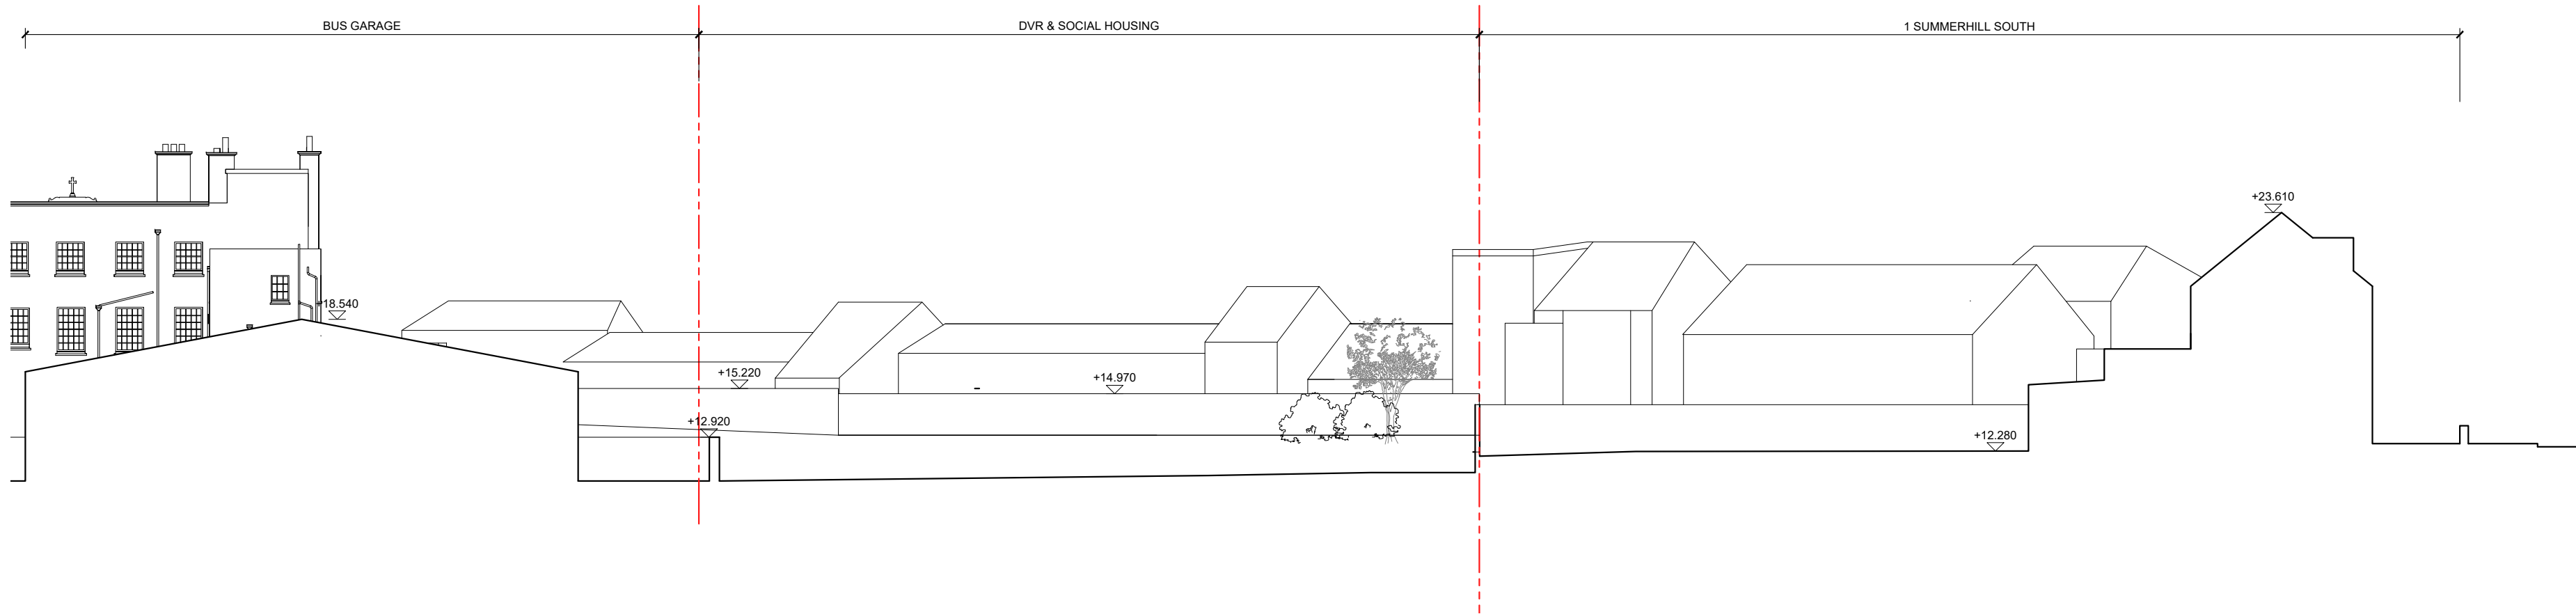

02
23
SECTION F-F EXISTING
Scale 1:250@A1

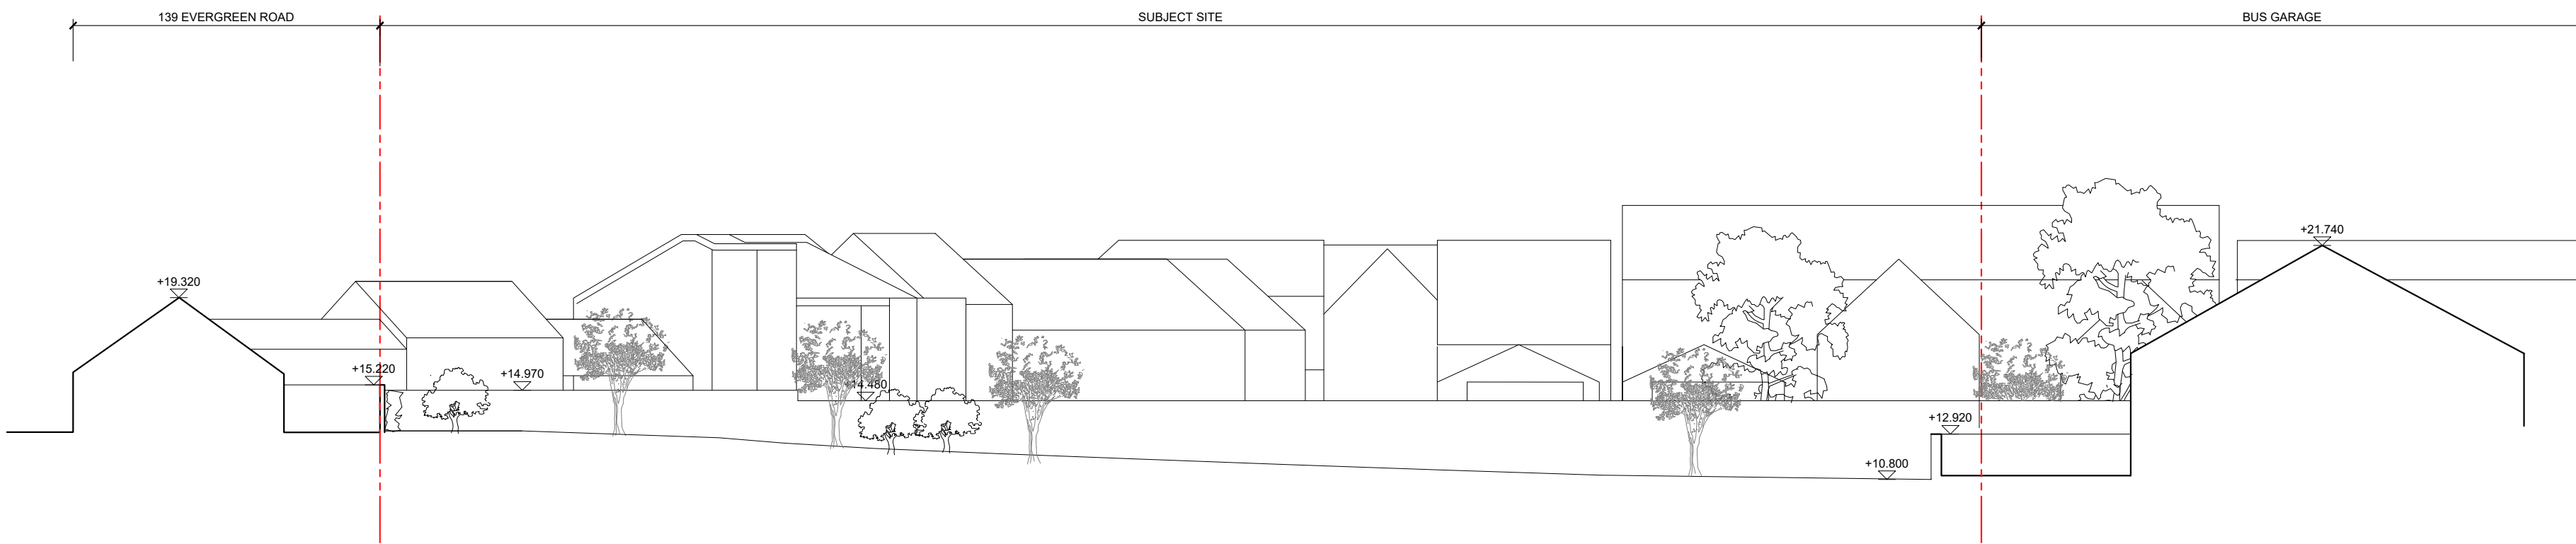

03
23
SECTION G-G EXISTING
Scale 1:250@A1

P01	ISSUED FOR PLANNING	SEPT 2025
Rev	Description	Date

Project DOMESTIC VIOLENCE REFUGE AND SOCIAL HOUSING TURNER'S CROSS, CORK	
Title EXISTING SITE SECTIONS	
Project No. 22TXC	Drawing No. PP23
Scale 1:250@A1	Date 9/18/25
28 South Mall, Cork, T12 X6CP t: 021 4847123 e: admin@conarchitects.net w: conarchitects.net	
This drawing and any design hereon is the copyright of the Architects and must not be reproduced without their consent. Drawings remain the property of the Architects. Do not scale off drawings. Use written dimensions.	
COTTER & NAESSENS ARCHITECTS	