



01
PP22
Proposed Site Section A
Scale 1:250 @ A1

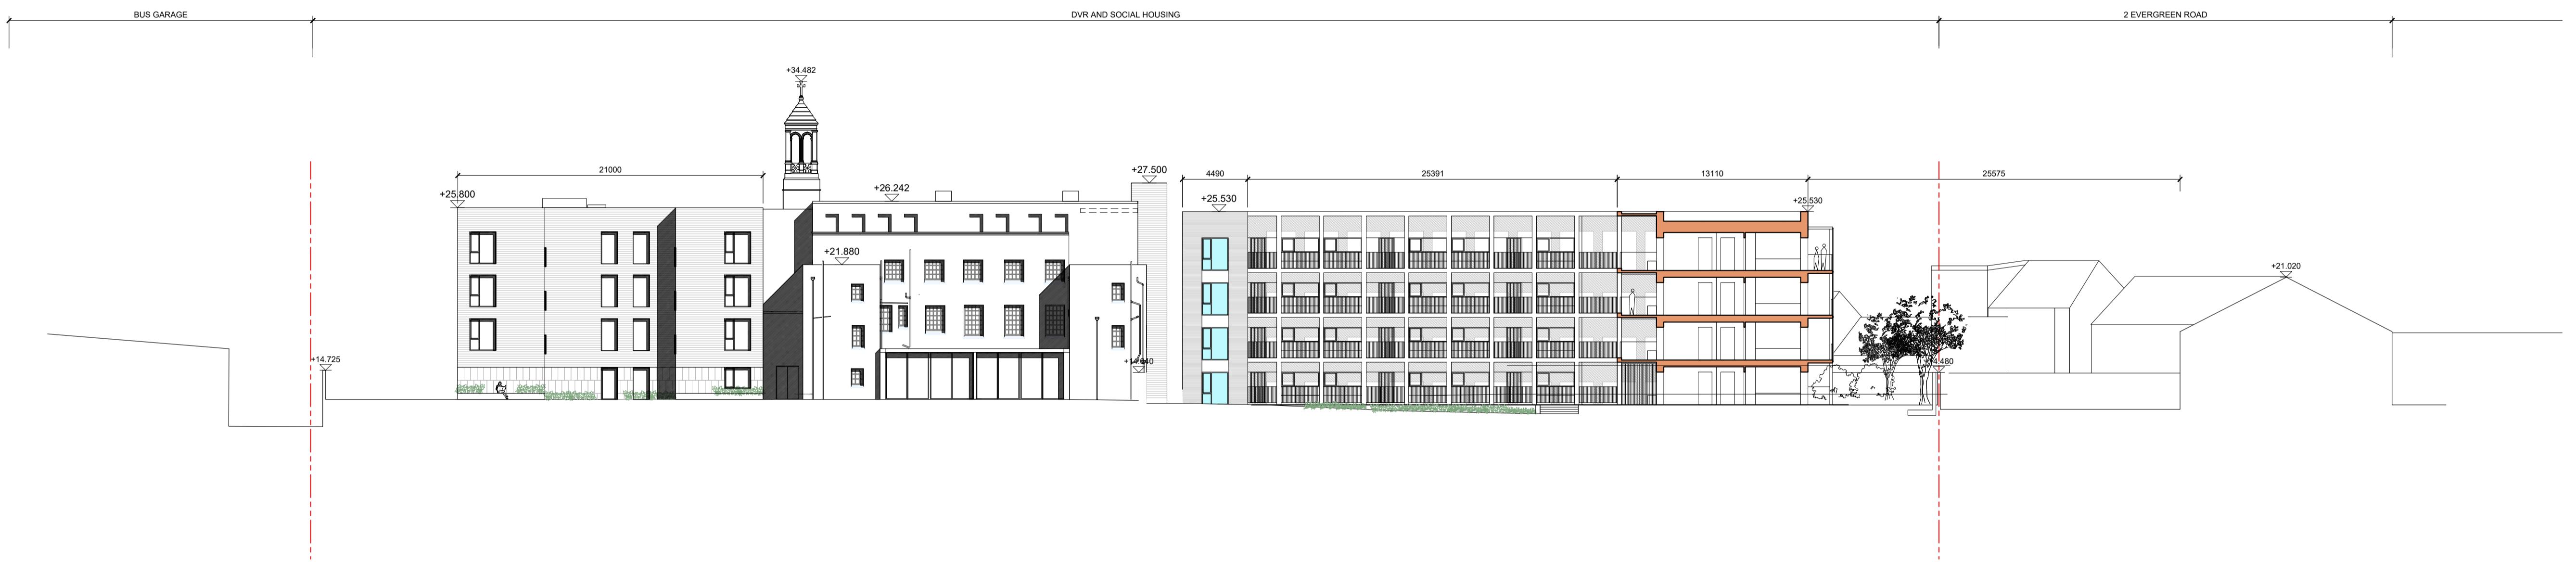

02
PP22
Proposed Site Section B
Scale 1:250 @ A1

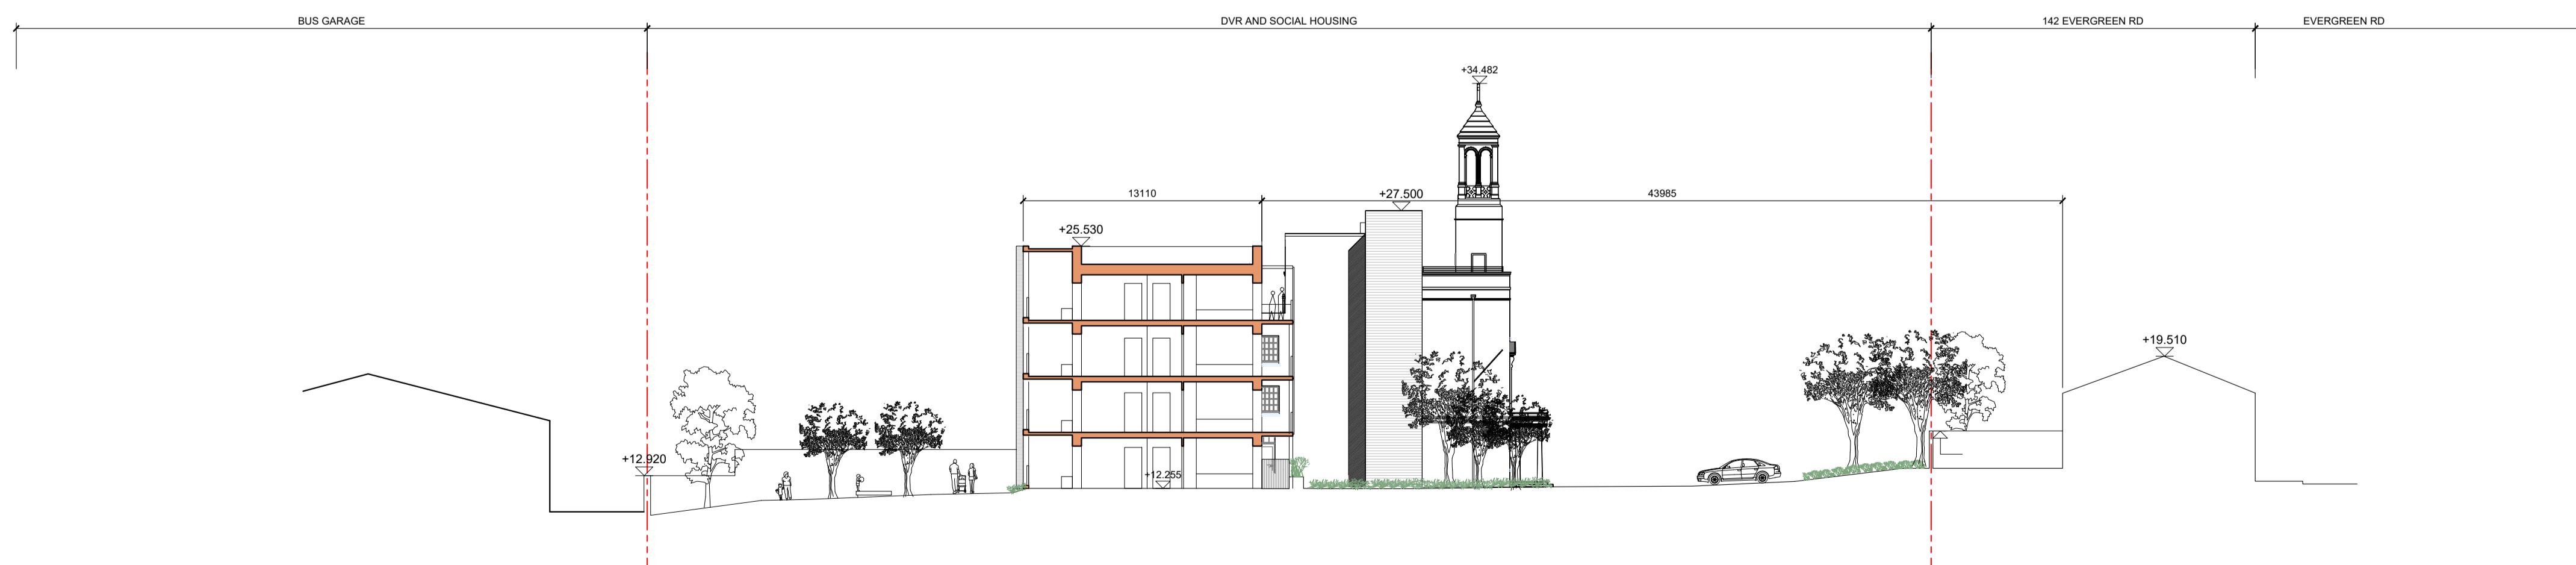

03
PP22
Proposed Site Section C
Scale 1:250 @ A1

P01	ISSUED FOR PLANNING	SEPT 2025
Project	DOMESTIC VIOLENCE REFUGE AND SOCIAL HOUSING TURNER'S CROSS, CORK	
Title	PROPOSED SITE SECTIONS	
Project No.	22TXC	Drawing No.
Scale	1:250@A1	PP24
Date	9/23/25	
28 South Mall, Cork, T12 X6CP		
t: 021 494714		
e: admin@ccarchitects.net		
w: ccarchitects.net		
The drawing and any design herein is the copyright of the Architects and must not be reproduced in whole or in part. Drawings remain the property of the Architects. Do not scale off drawings. Use written dimensions.		
&		NAESSENS ARCHITECTS