


01 Proposed Site Section D

PP25


Scale 1:250 @ A1

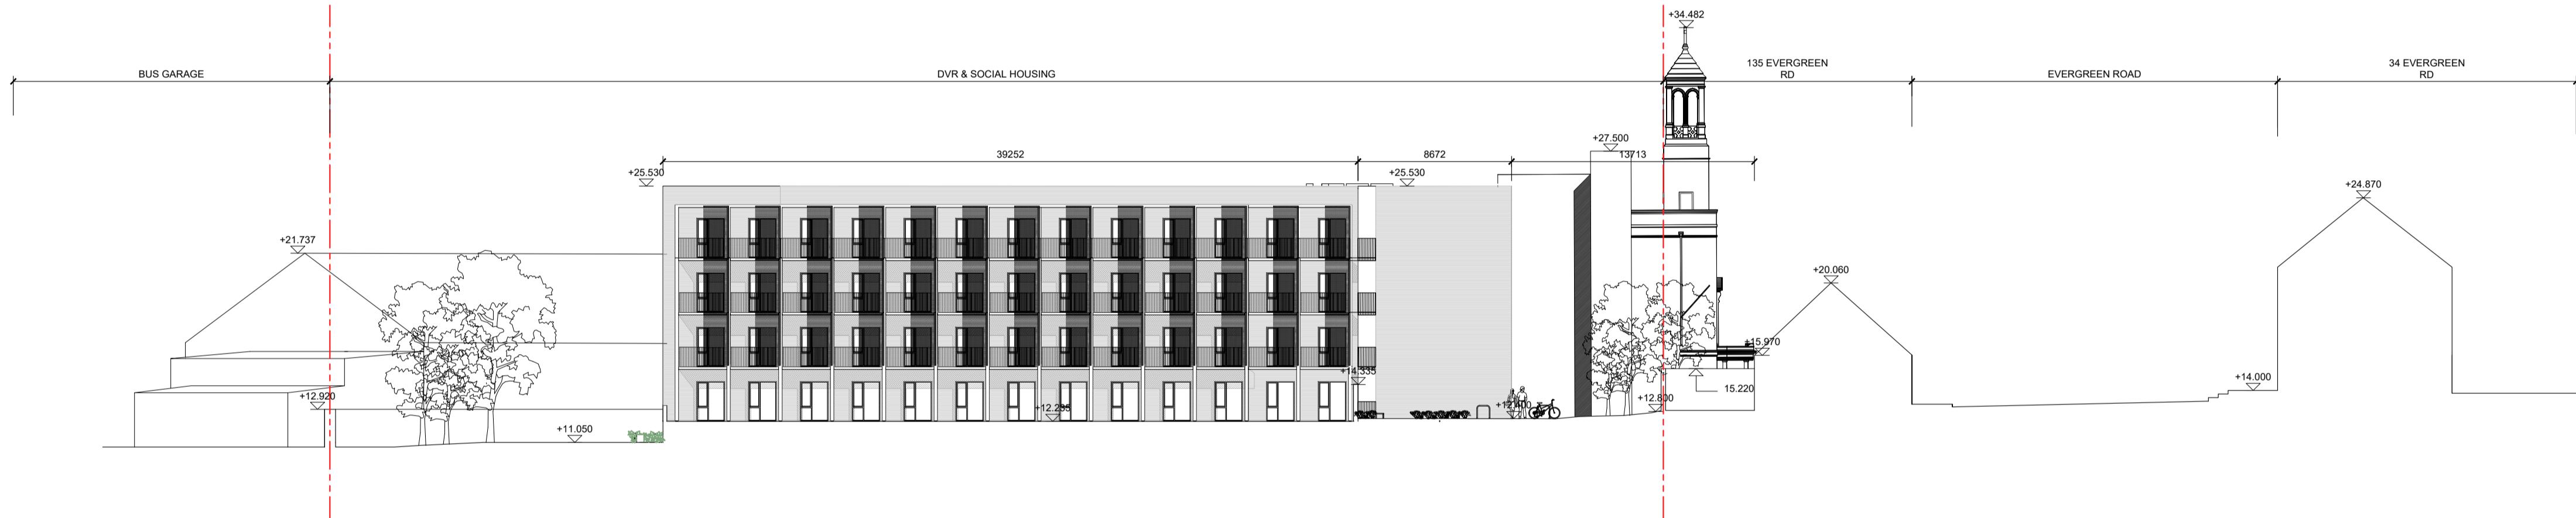

02 Proposed Site Section E

PP25

Scale 1:250 @ A1

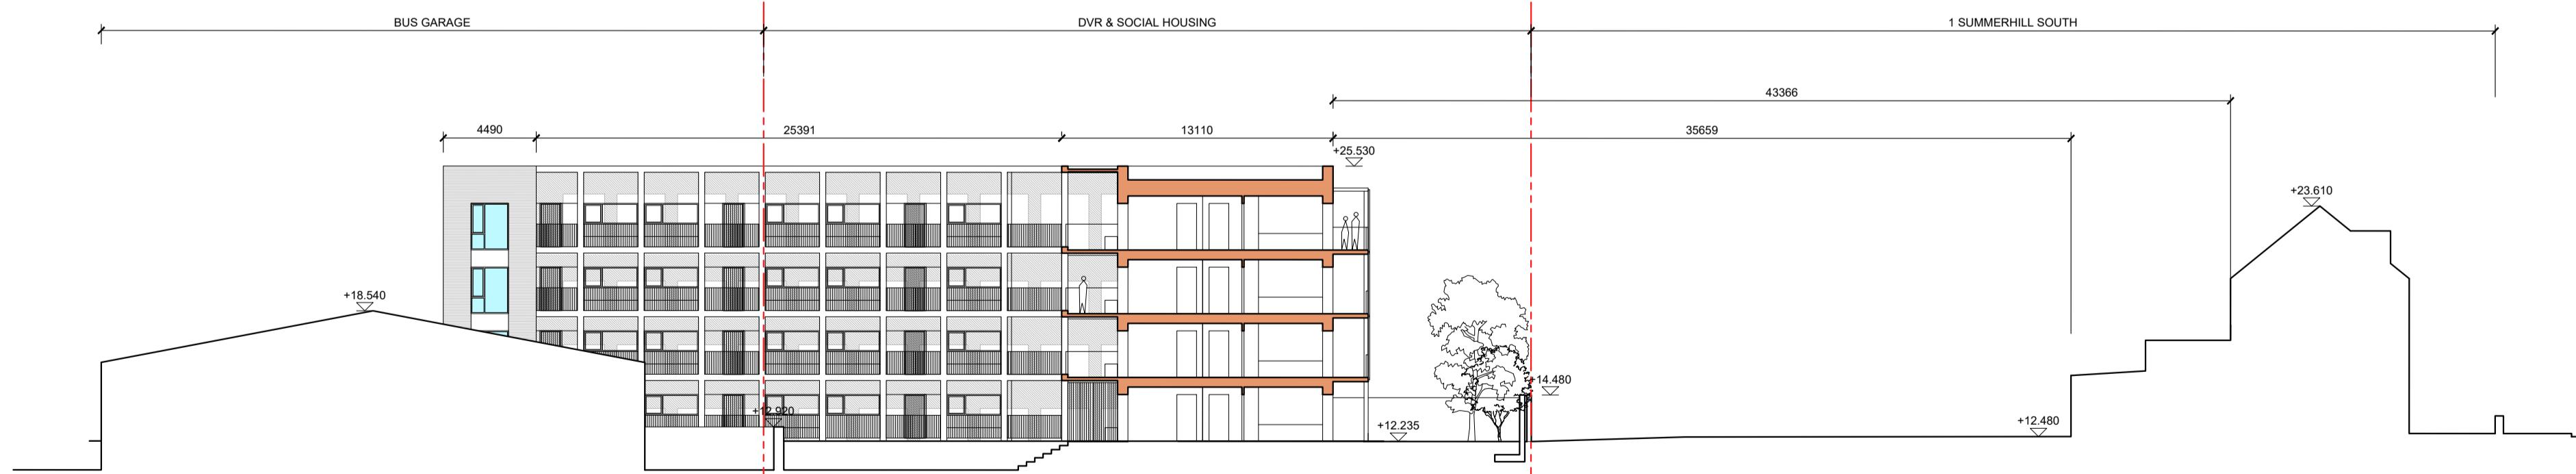

03 Proposed Site Section F

PP25

Scale 1:250 @ A1

P01 ISSUED FOR PLANNING SEPT 2025

Rev Description Date

Project DOMESTIC VIOLENCE REFUGE AND SOCIAL HOUSING TURNER'S CROSS, CORK

Title PROPOSED SITE SECTIONS

Project No. 22TXC Drawing No. PP25

Scale 1:250@A1 Date 9/18/25

28 South Mall, Cork, T12 X6CP  
 t: 021 4947162  
 e: admin@ccarchitects.net  
 w: ccarchitects.net

This drawing and any design herein is the  
 copyright of the Architects and must not  
 be reproduced in whole or in part.  
 Drawings remain the property of the  
 Architects. Do not scale off drawings. Use  
 written dimensions.

NAESSENS  
 &  
 ARCHITECTS