




- KEY
1. RED BRICK
 2. ALUMINIUM FRAMED GLAZING
 3. FAIR FACED CONCRETE
 4. RENDERED EXTERNAL WALL
 5. 1100 HIGH STEEL BALUSTRADE
 6. STEEL FRAMED BALCONY
 7. STEEL MESH SCREEN IN LIGHTWEIGHT FRAME
 8. FRAMELESS GLASS BALUSTRADE
 9. STEEL FRAMED GATE ACCESS
 10. STEEL FRAMED PERGOLA AND COLUMNS
 11. PLANT RISER
 12. METAL BALUSTRADE - FIXED INSIDE EXISTING PARAPET

01 WEST BLOCK SECTION
Scale 1:100




02 WEST BLOCK SECTION
Scale 1:100

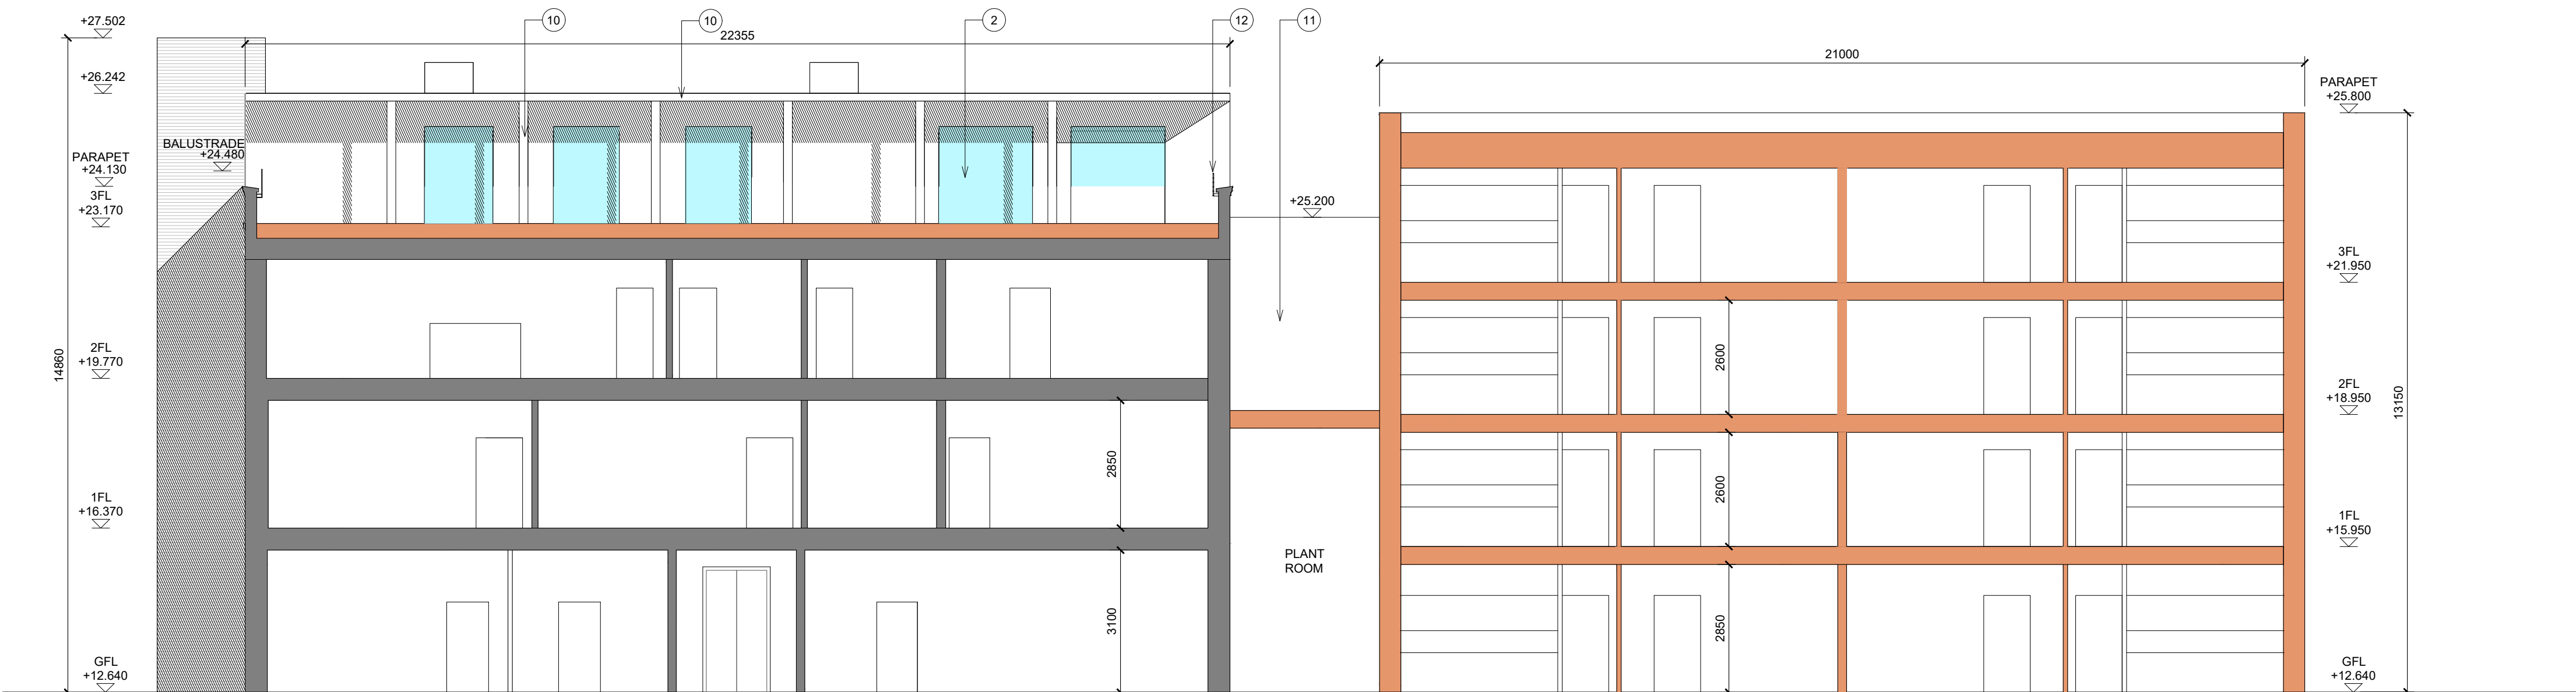

03 DVR - CONVENT AND EAST BLOCK SECTION
Scale 1:100

KEY PLAN

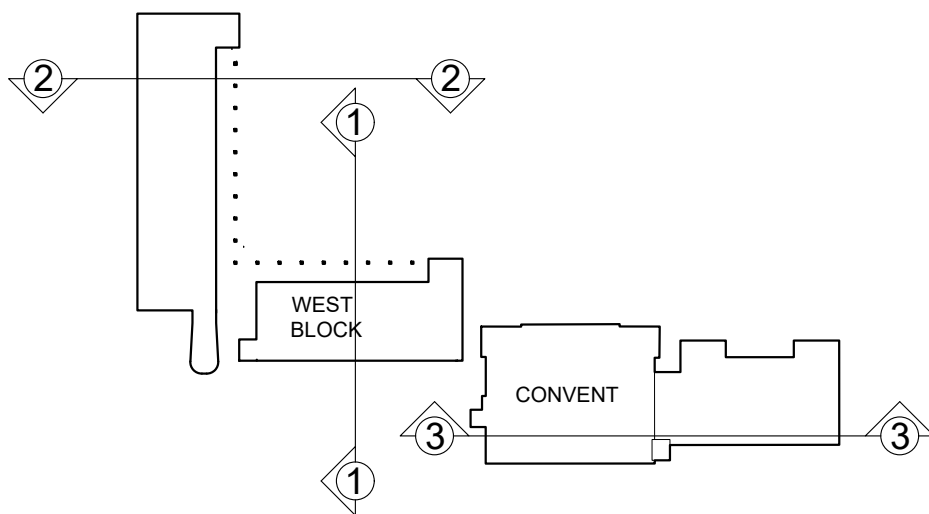

Rev	Description	Date
P01	ISSUED FOR PLANNING APPROVAL	SEPT 2025

Project	DOMESTIC VIOLENCE REFUGE AND SOCIAL HOUSING TURNER'S CROSS, CORK	
Title	PROPOSED BUILDING SECTIONS	
Project No.	22TXC	Drawing No.
Scale	###	PP36
Date	9/18/25	COTTER & NAESSENS ARCHITECTS
28 South Mall, Cork, T12 X6CP t: 021 4847123 e: admin@conarchitects.net w: conarchitects.net		
This drawing and any design hereon is the copyright of the Architects and must not be reproduced without their consent. Drawings remain the property of the Architects. Do not scale off drawings. Use written dimensions.		